


This drawing is the copyright and remains the property of Charrette Architecture Ltd and must not be reproduced in whole or in part without their written permission.
 Do not scale from this drawing. Refer to printed dimensions only. All dimensions are to be checked by using site measurements and discrepancies reported to the designers.
 This drawing must be read in conjunction with all other Consultants and Subcontractors drawings, together with any written specifications and relevant contract documents

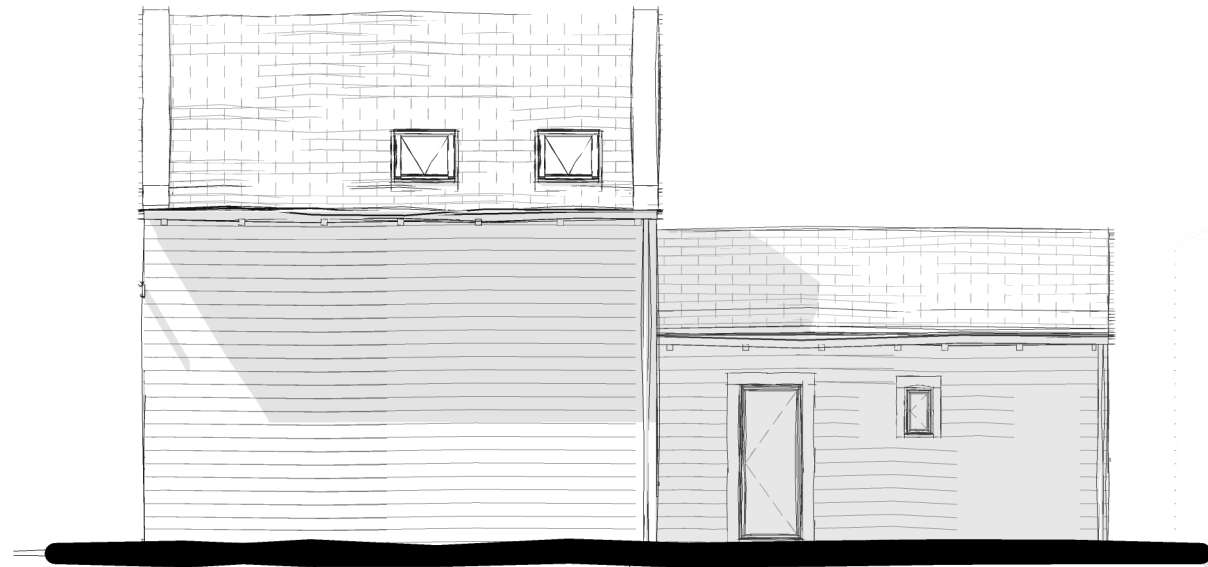


North
Elevation As
Existing
Scale 1 : 100




East
Elevation as
Existing
Scale 1 : 100



South
Elevation as
Existing
Scale 1 : 100

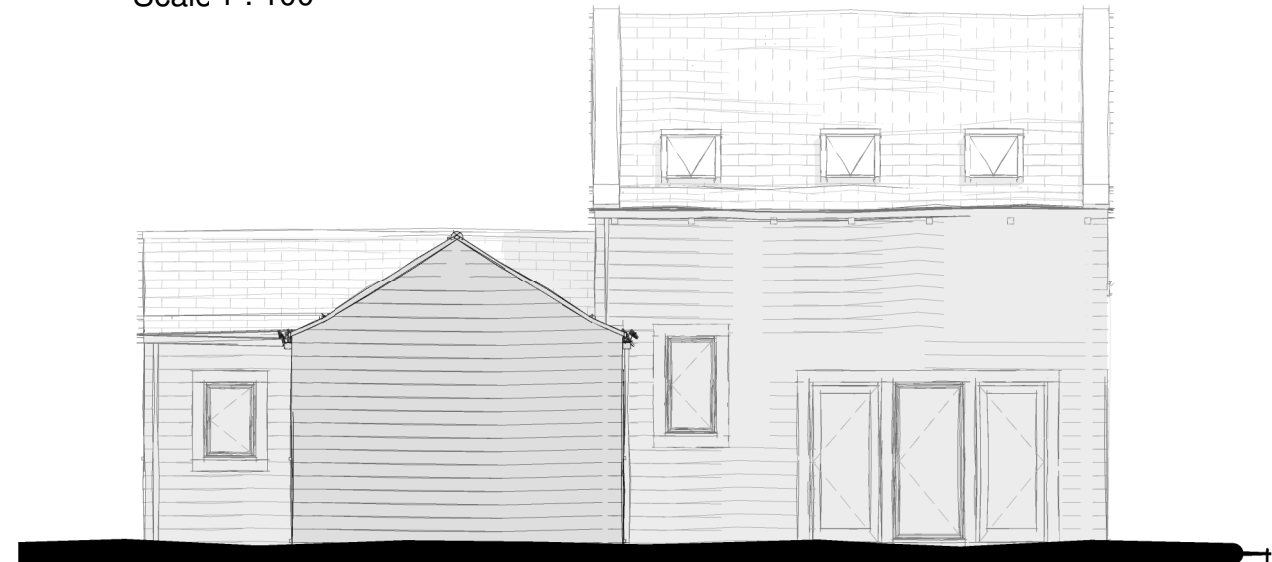

West
Elevation as
Existing
Scale 1 : 100

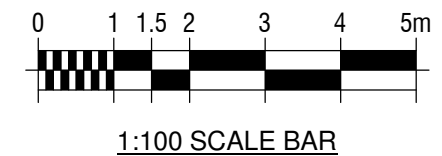

Charrette Architecture Ltd

Charrette Architecture Ltd
 18 Ivy Bank Close, Penistone,
 South Yorkshire, S36 7GT
 Tel: 01226 766354
 Mobile: 07801 816598
 Email: dale@charrettearchitecture.co.uk
 Web: www.charrettearchitecture.co.uk

Project 1 Royd Moor Hall Farm S36 7RD		Client Mr T Orr	
Date 29/07/17	Scale 1 : 100	Sheet Size A3	Drawn DRJ
Title Existing Elevations		Issue Planning	
Project Ref. 102-17		Drawing No. P05	
		Revision A	
		General revisions	
		DRJ 15/07/17	
		DESCRIPTION	
		BY DATE	