


Drawing number Dn002

Site Location Map

Scale 1:1250

0 50m

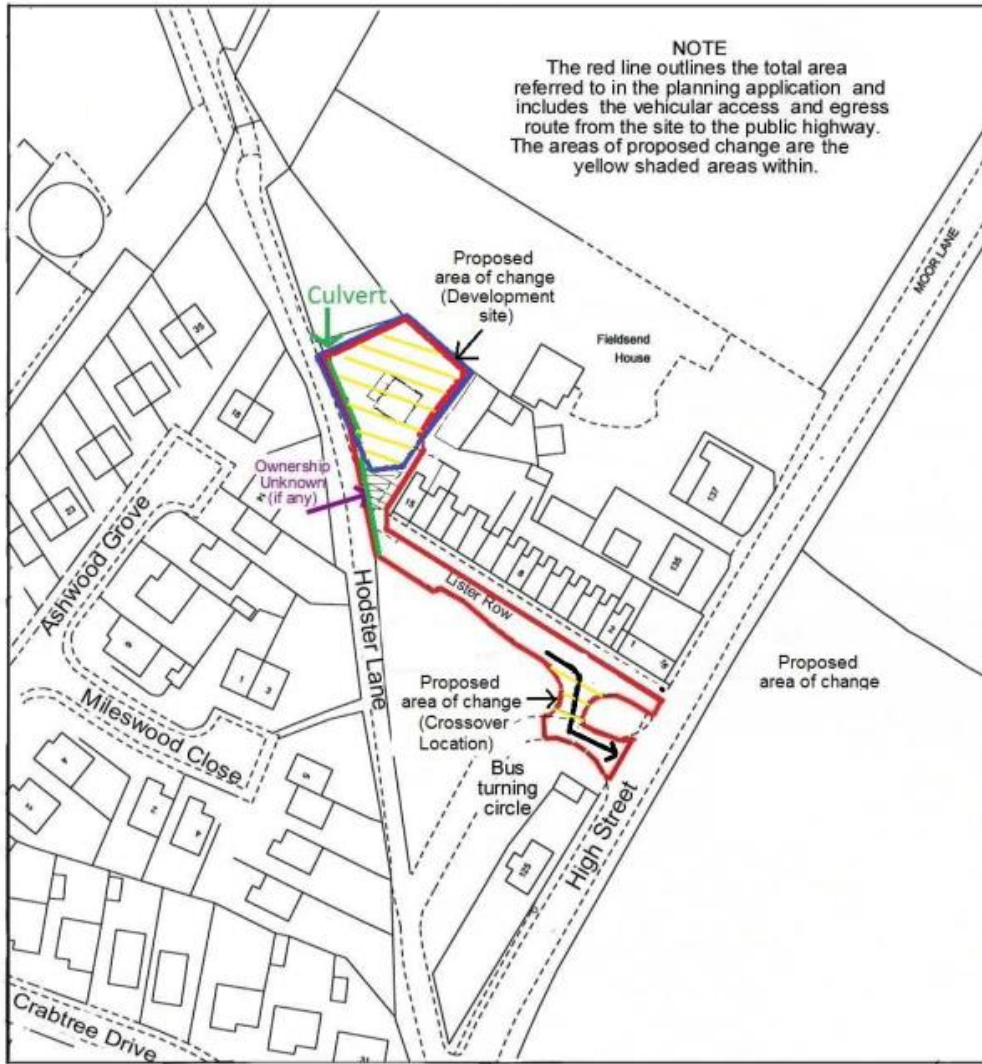

Plot at the end of Lister Row,
Hodster Lane
Great Houghton
S72 0AY

