


This drawing is © Fordingbridge Plc 2019.  
No unauthorised reproduction permitted.  
All rights reserved  
No dimensions are to be scaled from  
this drawing (except for planning purposes)

**A2**

**NOTES**


**ALL LEVEL MEASUREMENTS ARE TAKEN FROM DATUM SET AT ##m.**

**SOP = SETTING OUT POINT**  
**TOC = TOP OF CONCRETE PAD**  
**GL = EXISTING GROUND LEVEL**

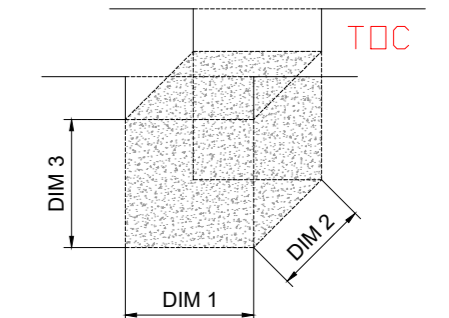

**FOUNDATIONS:**  
**DESIGNED BY FORDINGBRIDGE ENGINEER, INSTALLED BY OTHERS.**  
**SPECIFICATION C35 WITH REBAR - T12 @ 100 CTRS TOP & BOTTOM**  
**PADS TO BE AT DISTANCE SHOWN BELOW DATUM ALL LEVEL IN RELATION TO EACH OTHER AT EACH PAD POSITION +/-10mm.**  
**TOP OF PADS TO BE TROWELLED SMOOTH GROUTING BY OTHERS**

CONCRETE PAD SIZES			
PAD TYPE	DIM 1	DIM 2	DIM 3
TYPE A	1400mm	1800mm	850mm
TYPE B	1600mm	2300mm	850mm
TYPE C	1600mm	3400mm	850mm

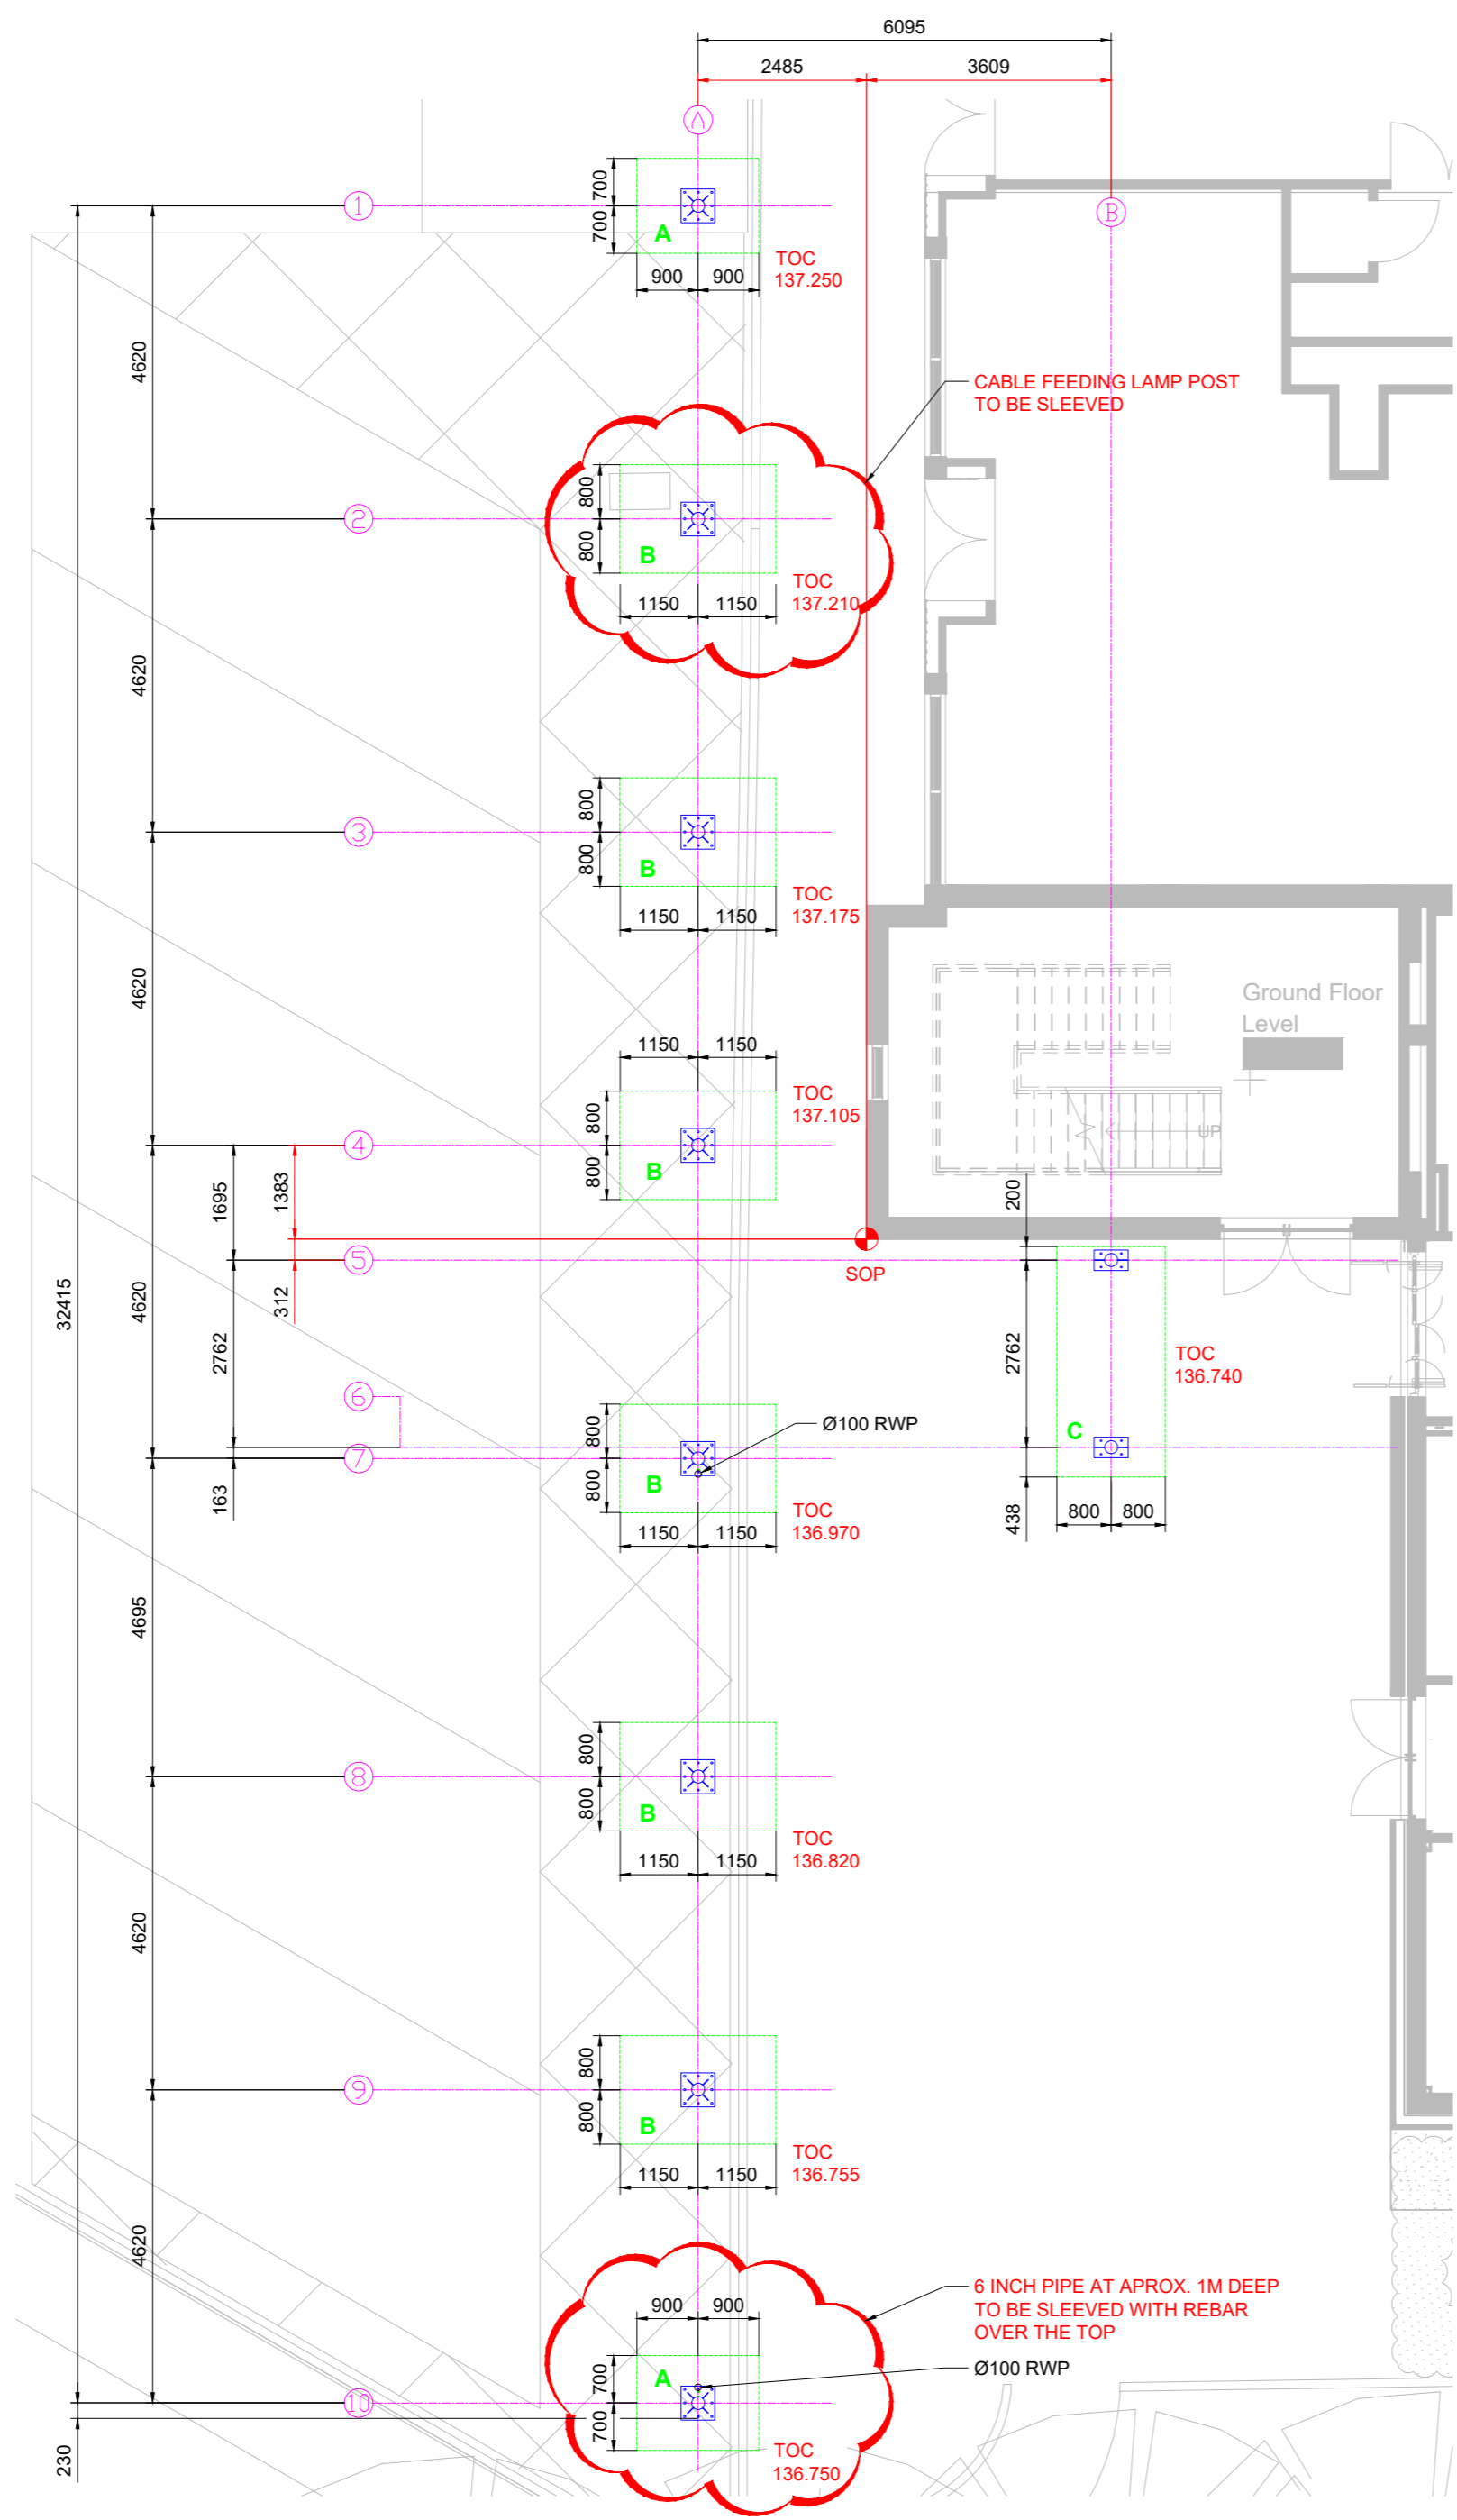

REV	DESCRIPTION	BY	DATE
3	C RWP POSITION ON GRIDLINE 10 MOVED	ARH	16.01.20
2	B LEVELS ADDED	DP	03.12.19
1	A CANOPY LENGTH INCREASED	DP	21.11.19

**FOR CONSTRUCTION**



**CLIENT**  
**BARNSELY FACILITIES SERVICES**

**PROJECT**  
**AMBULANCE CANOPY**

**TITLE**  
**GROUND PLAN**

<b>DRAWN</b> DP	<b>DATE</b> 15/11/19	<b>CHECKED</b>	<b>SCALE</b> 1:100 @ A2
<b>JOB NO</b> 7822	<b>DWG NO</b> GP-01	<b>REV</b> C	