

Public Clean Water Network 28/11/2009 15:52:24 OS Grid Coordinates: 418902 : 403862 Map Name : SE1803NE regank

MR A. JEBSON + J. TINKER
 18 MIDDLE CLIFFE DRIVE
 CROW EDGE
 SHEFFIELD
 S36 4HB.

CON DW
 DRAINAGE AND WATER ENQUIRY

 **SAFE-MOVE**
 A part of YorkshireWater

Registered Office, Yorkshire Water Services Limited, Western House, Halifax Road, Bradford BD6 2SZ. Registered in England and Wales No. 2366682

MIDDLE CLIFFE DRIVE



SITE PLAN SCALE 1:100

N°16

SITE AREA = 191.7m²
EXIST BUILDINGS = 51.1m²
NEW EX + CON = 22.8m²

CARAGE

FIELDS

300mm EXISTING BOUNDARY WALL

EXISTING 20mm GRAVEL DRIVE TO REMAIN.

PROPOSED DOUBLE STOREY EXTENSION



2330

5000

PROPOSED SINGLE STOREY UTILITY ROOM

2740

N°19



7330

EXISTING CONSERVATORY

EXISTING PORCH

2140

600

PROPOSED CONSERVATORY TO BE TAKEN DOWN



8150

LAWNED GARDEN

N°20


EXISTING CONSERVATORY

LAWNED GARDEN

MR A. JERSON + J. TINKER
18 MIDDLE CLIFFE DRIVE
CROWEDGE
SHEFFIELD

EXISTING + PROPOSED FLOOR PLANS

SCALE 1:50

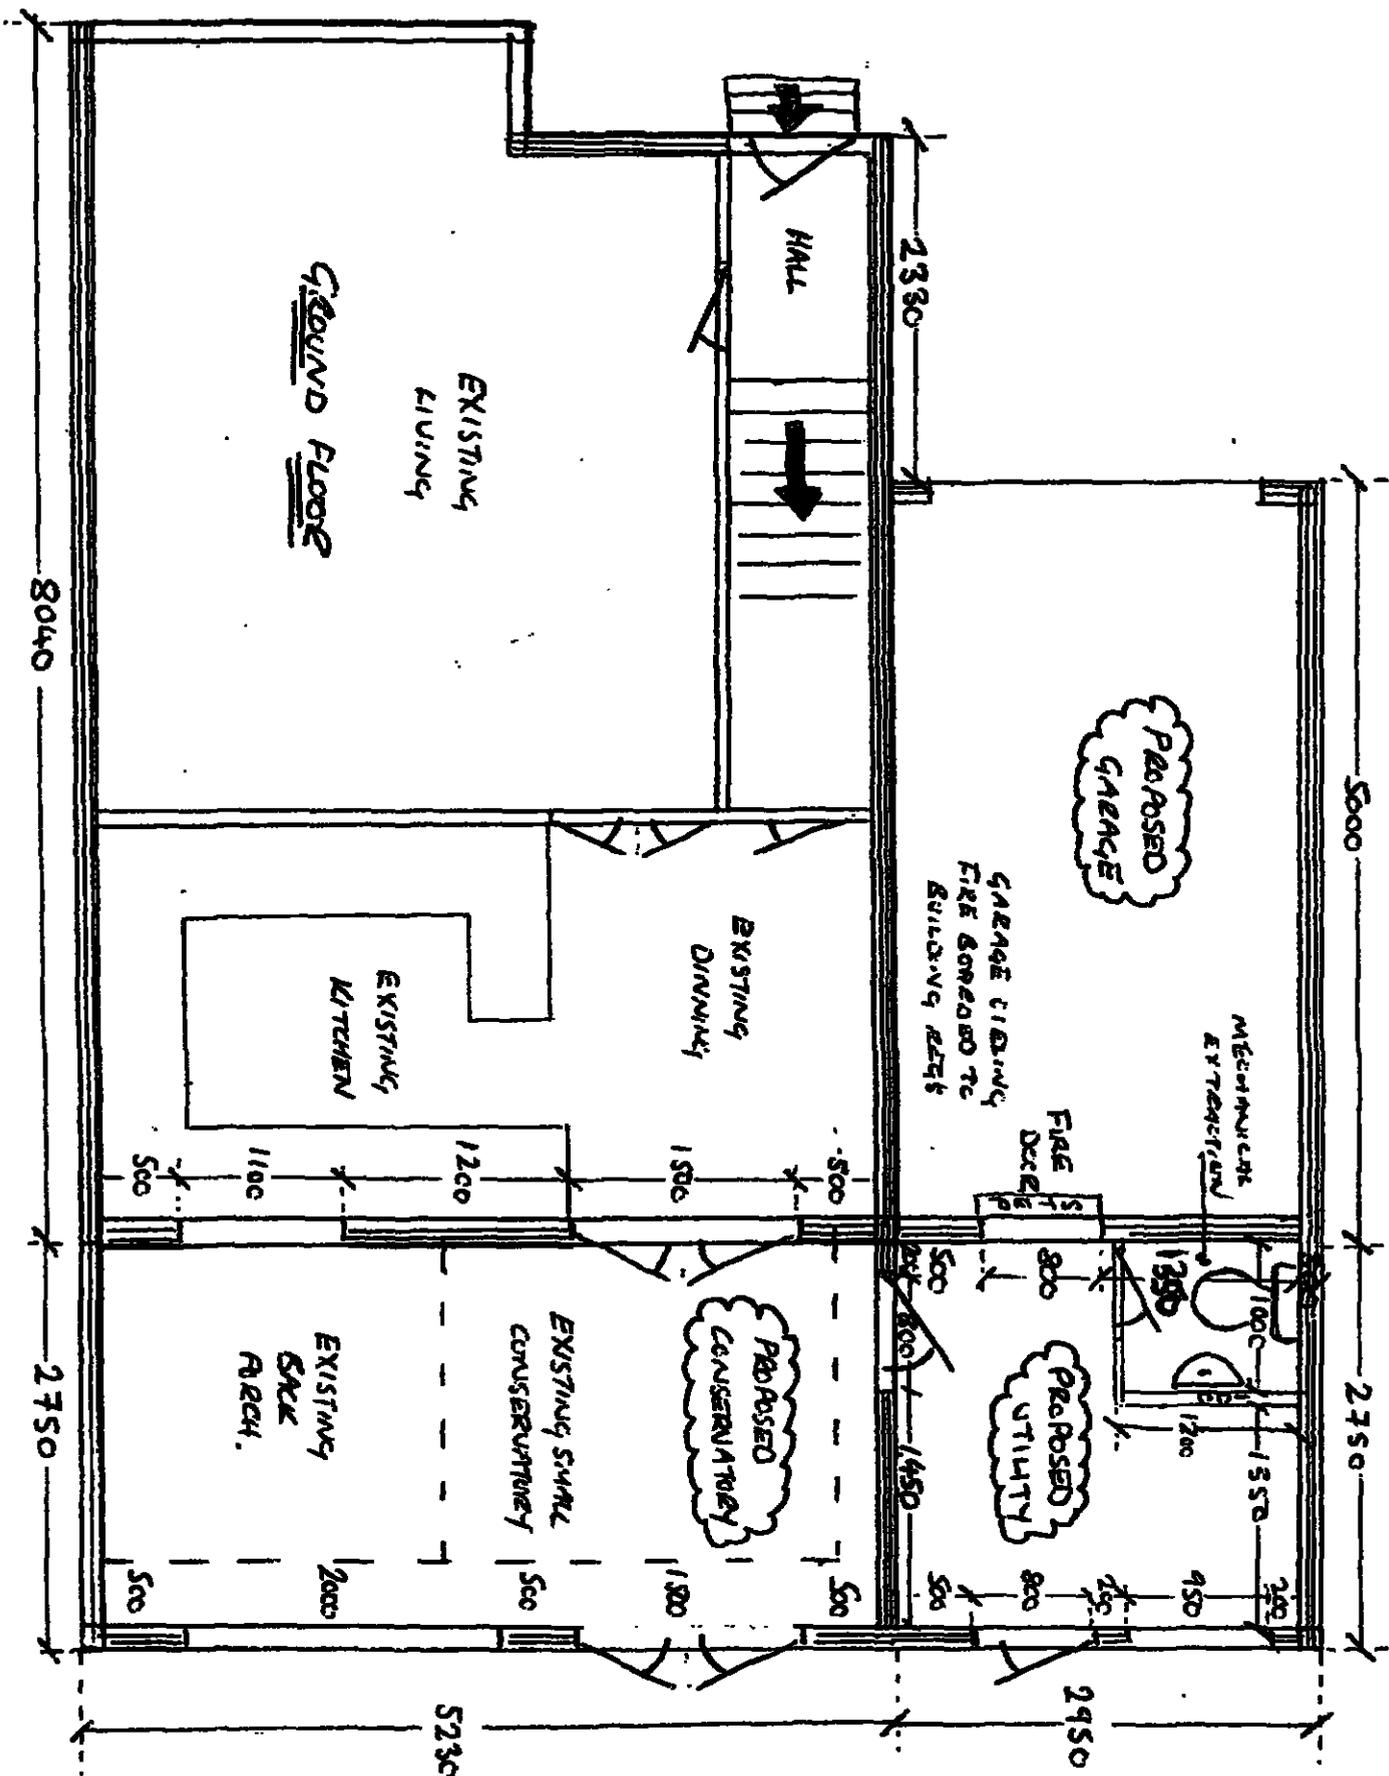

MR A. JERSON + J. TINKER
 18 MIDDLE CLIFFE DRIVE
 CROW EDGE
 SHEFFIELD
 S36 4HB.

