


1. All work to be carried out in accordance with the building regulations and the requirements of the local authority.
2. Do not scale from this drawing - use figured dimensions only.
3. The contractor shall check and verify all levels and dimensions on site before work commences.
4. Drawing to be read in conjunction with all other consultants/specialists drawings. report any discrepancies before affected work commences.
5. On site alterations to the construction or finishes shown or implied on this drawing must be drawn to the attention of the architect before such work is implemented.

© Copyright reserved

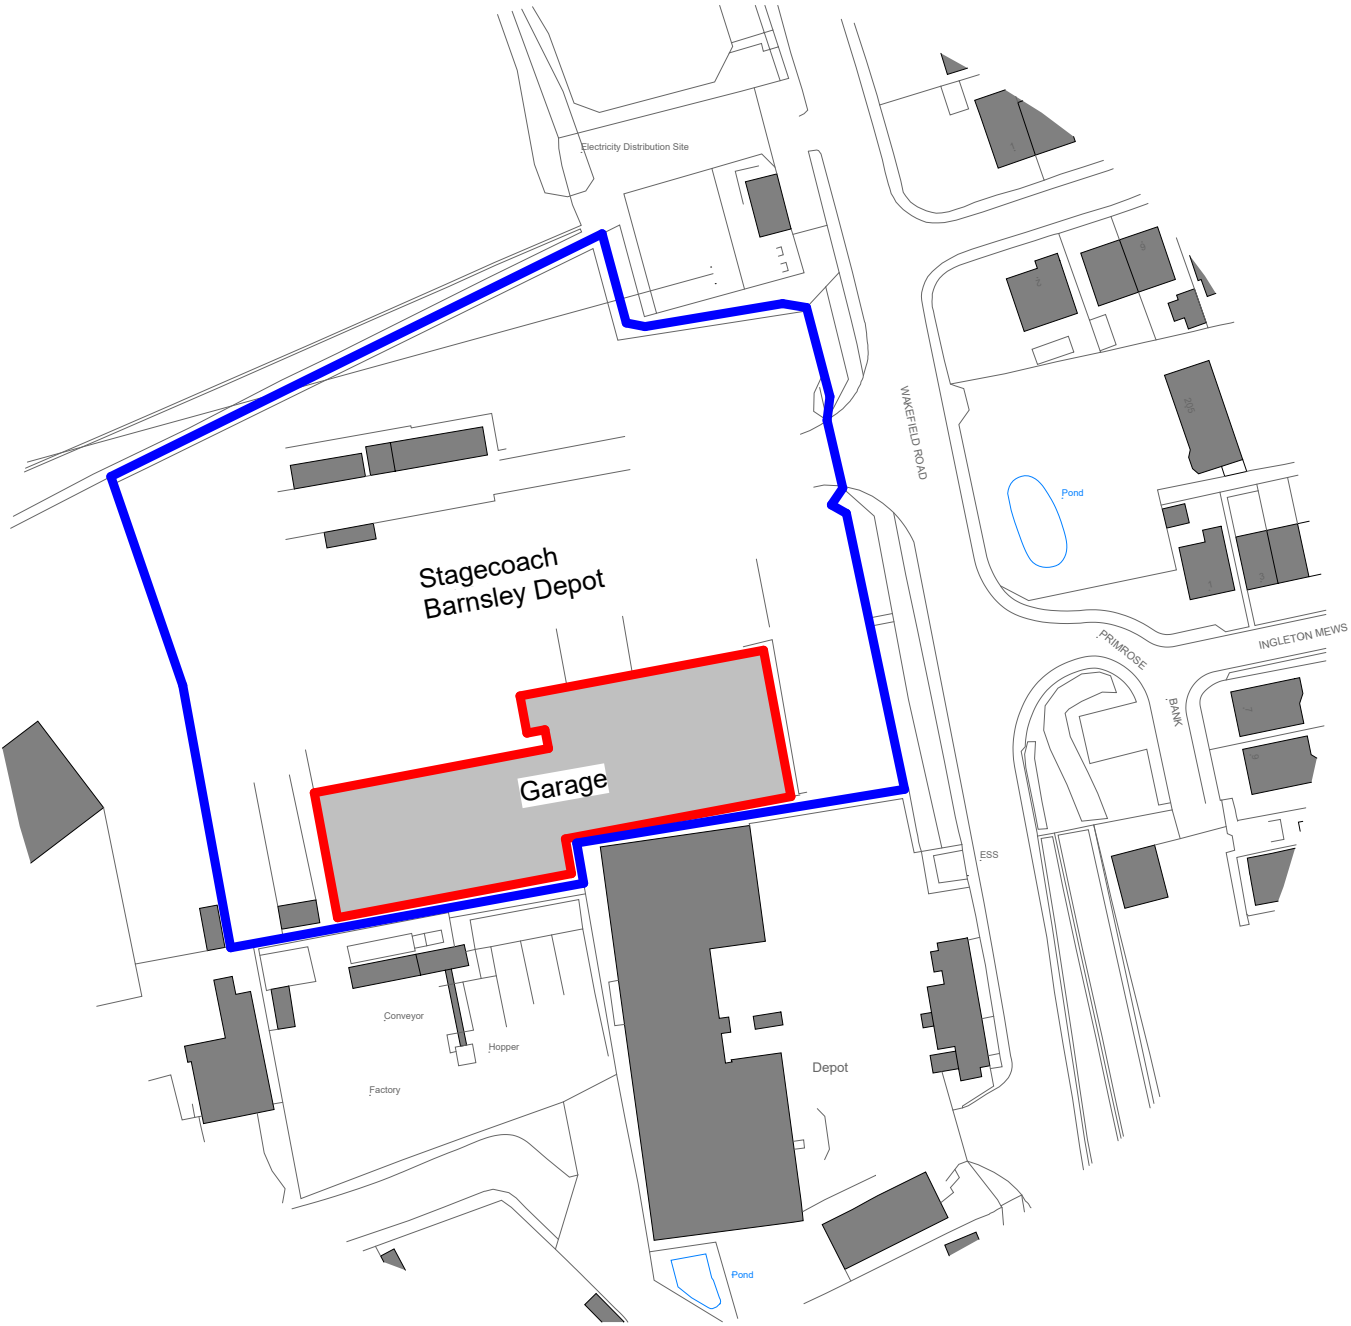

- PLANNING ISSUE		24/06/2024	VSA	RVF
Sequence	Description	Date	Drawn	Checked

N

010m25m50m

1:1250

Project: Minor Roof Alts.-Barnsley Depot_Wakefield Rd S71 1NT		Sheet Title: Site Location Plan	
Client: Stagecoach Services Ltd		scale 1 : 1250 @A4	
Drawn: MG	Checked By: RVF	Date: 24/06/2024	suitability S02
Project - Originator - Zone - Level - Type - Role - Number - Rev.			
024006 - VSA - XX - SITE - DR - A - 100 - -			

VSA

www.V-S-A.co.uk