


HOUSE TYPE N302
3 Bed Detached Dual Aspect
90.4 sq.m / 973 sq.ft

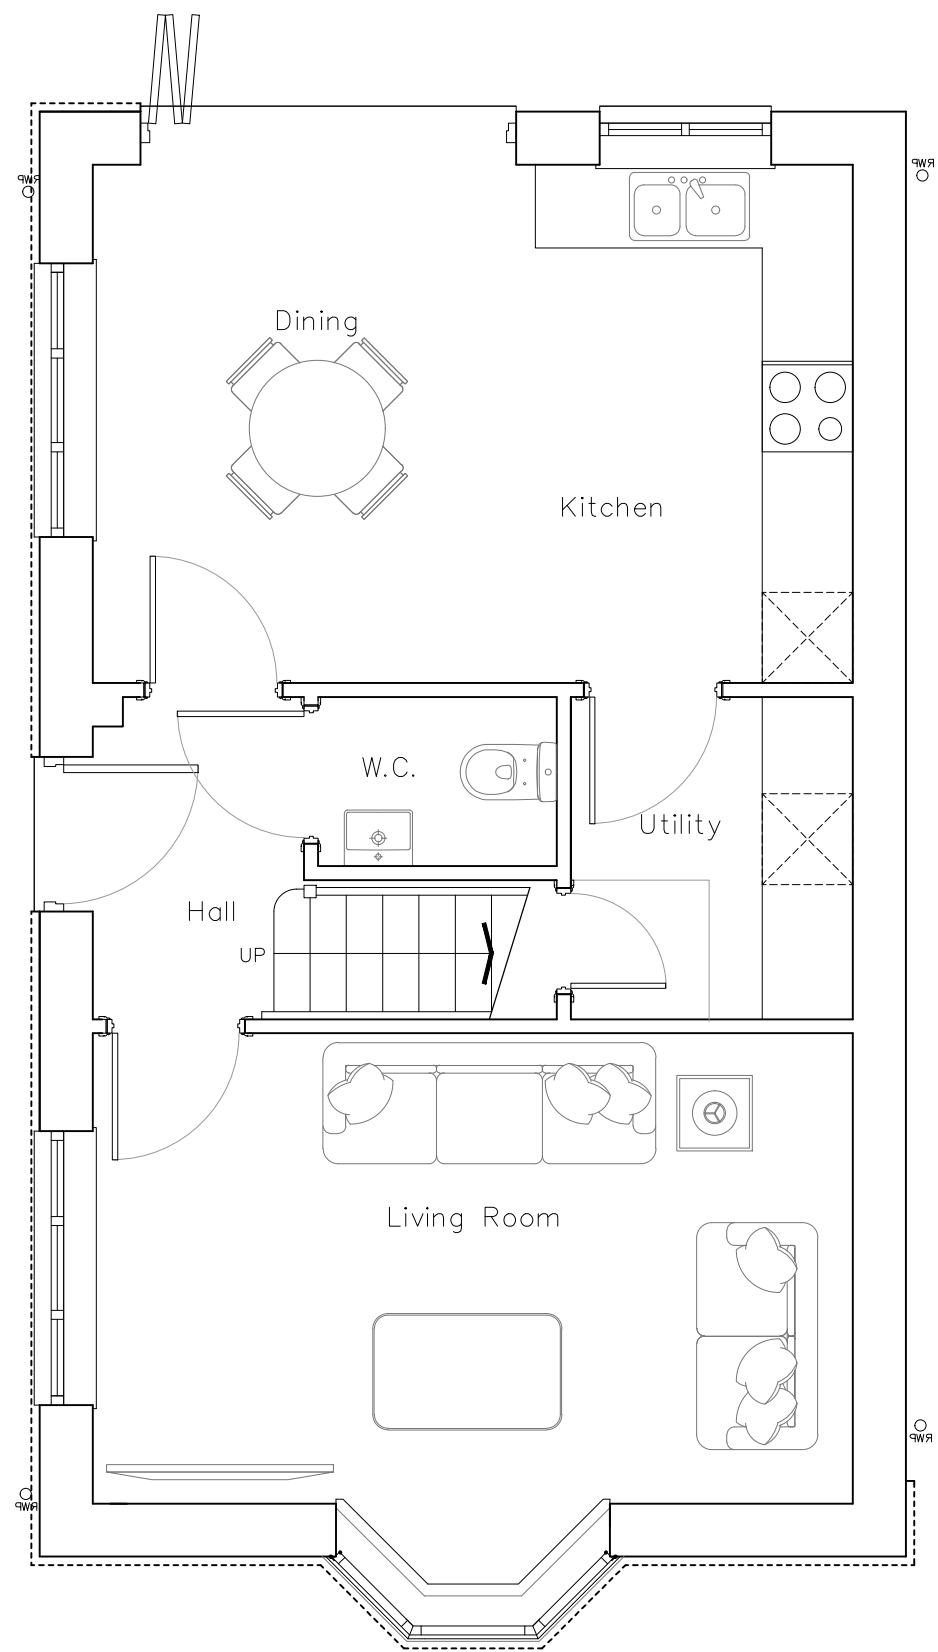

OP
Plot 14

GROUND FLOOR

-	-	-	-
Rev	By	Note	Date



Thorp Arch Grange Walton Road Thorp Arch Wetherby LS23
T: 01937 543 595 F: 01937 582 333 E: info@berkeleydeve

PROJECT	New Smithy Avenue, Thurlstone		
TITLE	N302 Ground Floor Layout		
DATE	29.07.20	SCALE	1:50@A3
DWG. NO	N302.01	REVISION	—
DRAWN	JL	CHECKED	JL

DO NOT SCALE FROM DRAWINGS. ANY DISCREPANCIES TO
BE NOTIFIED TO THE ARCHITECTS. COPYRIGHT RESERVED