



1) This drawing and the design and details depicted thereon are the copyright of Peter Dimberline Chartered Architect.
 2) All dimensions on this drawing are to be checked by the Contractor and any discrepancies are to be reported to the Architect.
 3) Do not scale critical dimensions off this drawing.
 4) Contractor to ensure that all Health & Safety requirements (CDM Regulations) in relation to this project will be complied with.

NB: Existing trees are located in the verge beyond the concrete yard area and no excavations will be necessary either in the verge or the yard area, that could affect any root systems. If however it is considered that tree protection is required between points 'A' and 'B', this will be carried out in accordance with the protective fencing detail, including the 'warning' notices, all as shown on the details included as part of this application.

EXTENT OF NEW EXTERNAL RACKING SHOWN HATCHED IN RED RACKING WILL BE IDENTICAL TO THE PHOTOGRAPH SUBMITTED AS PART OF THE APPLICATION DETAILS

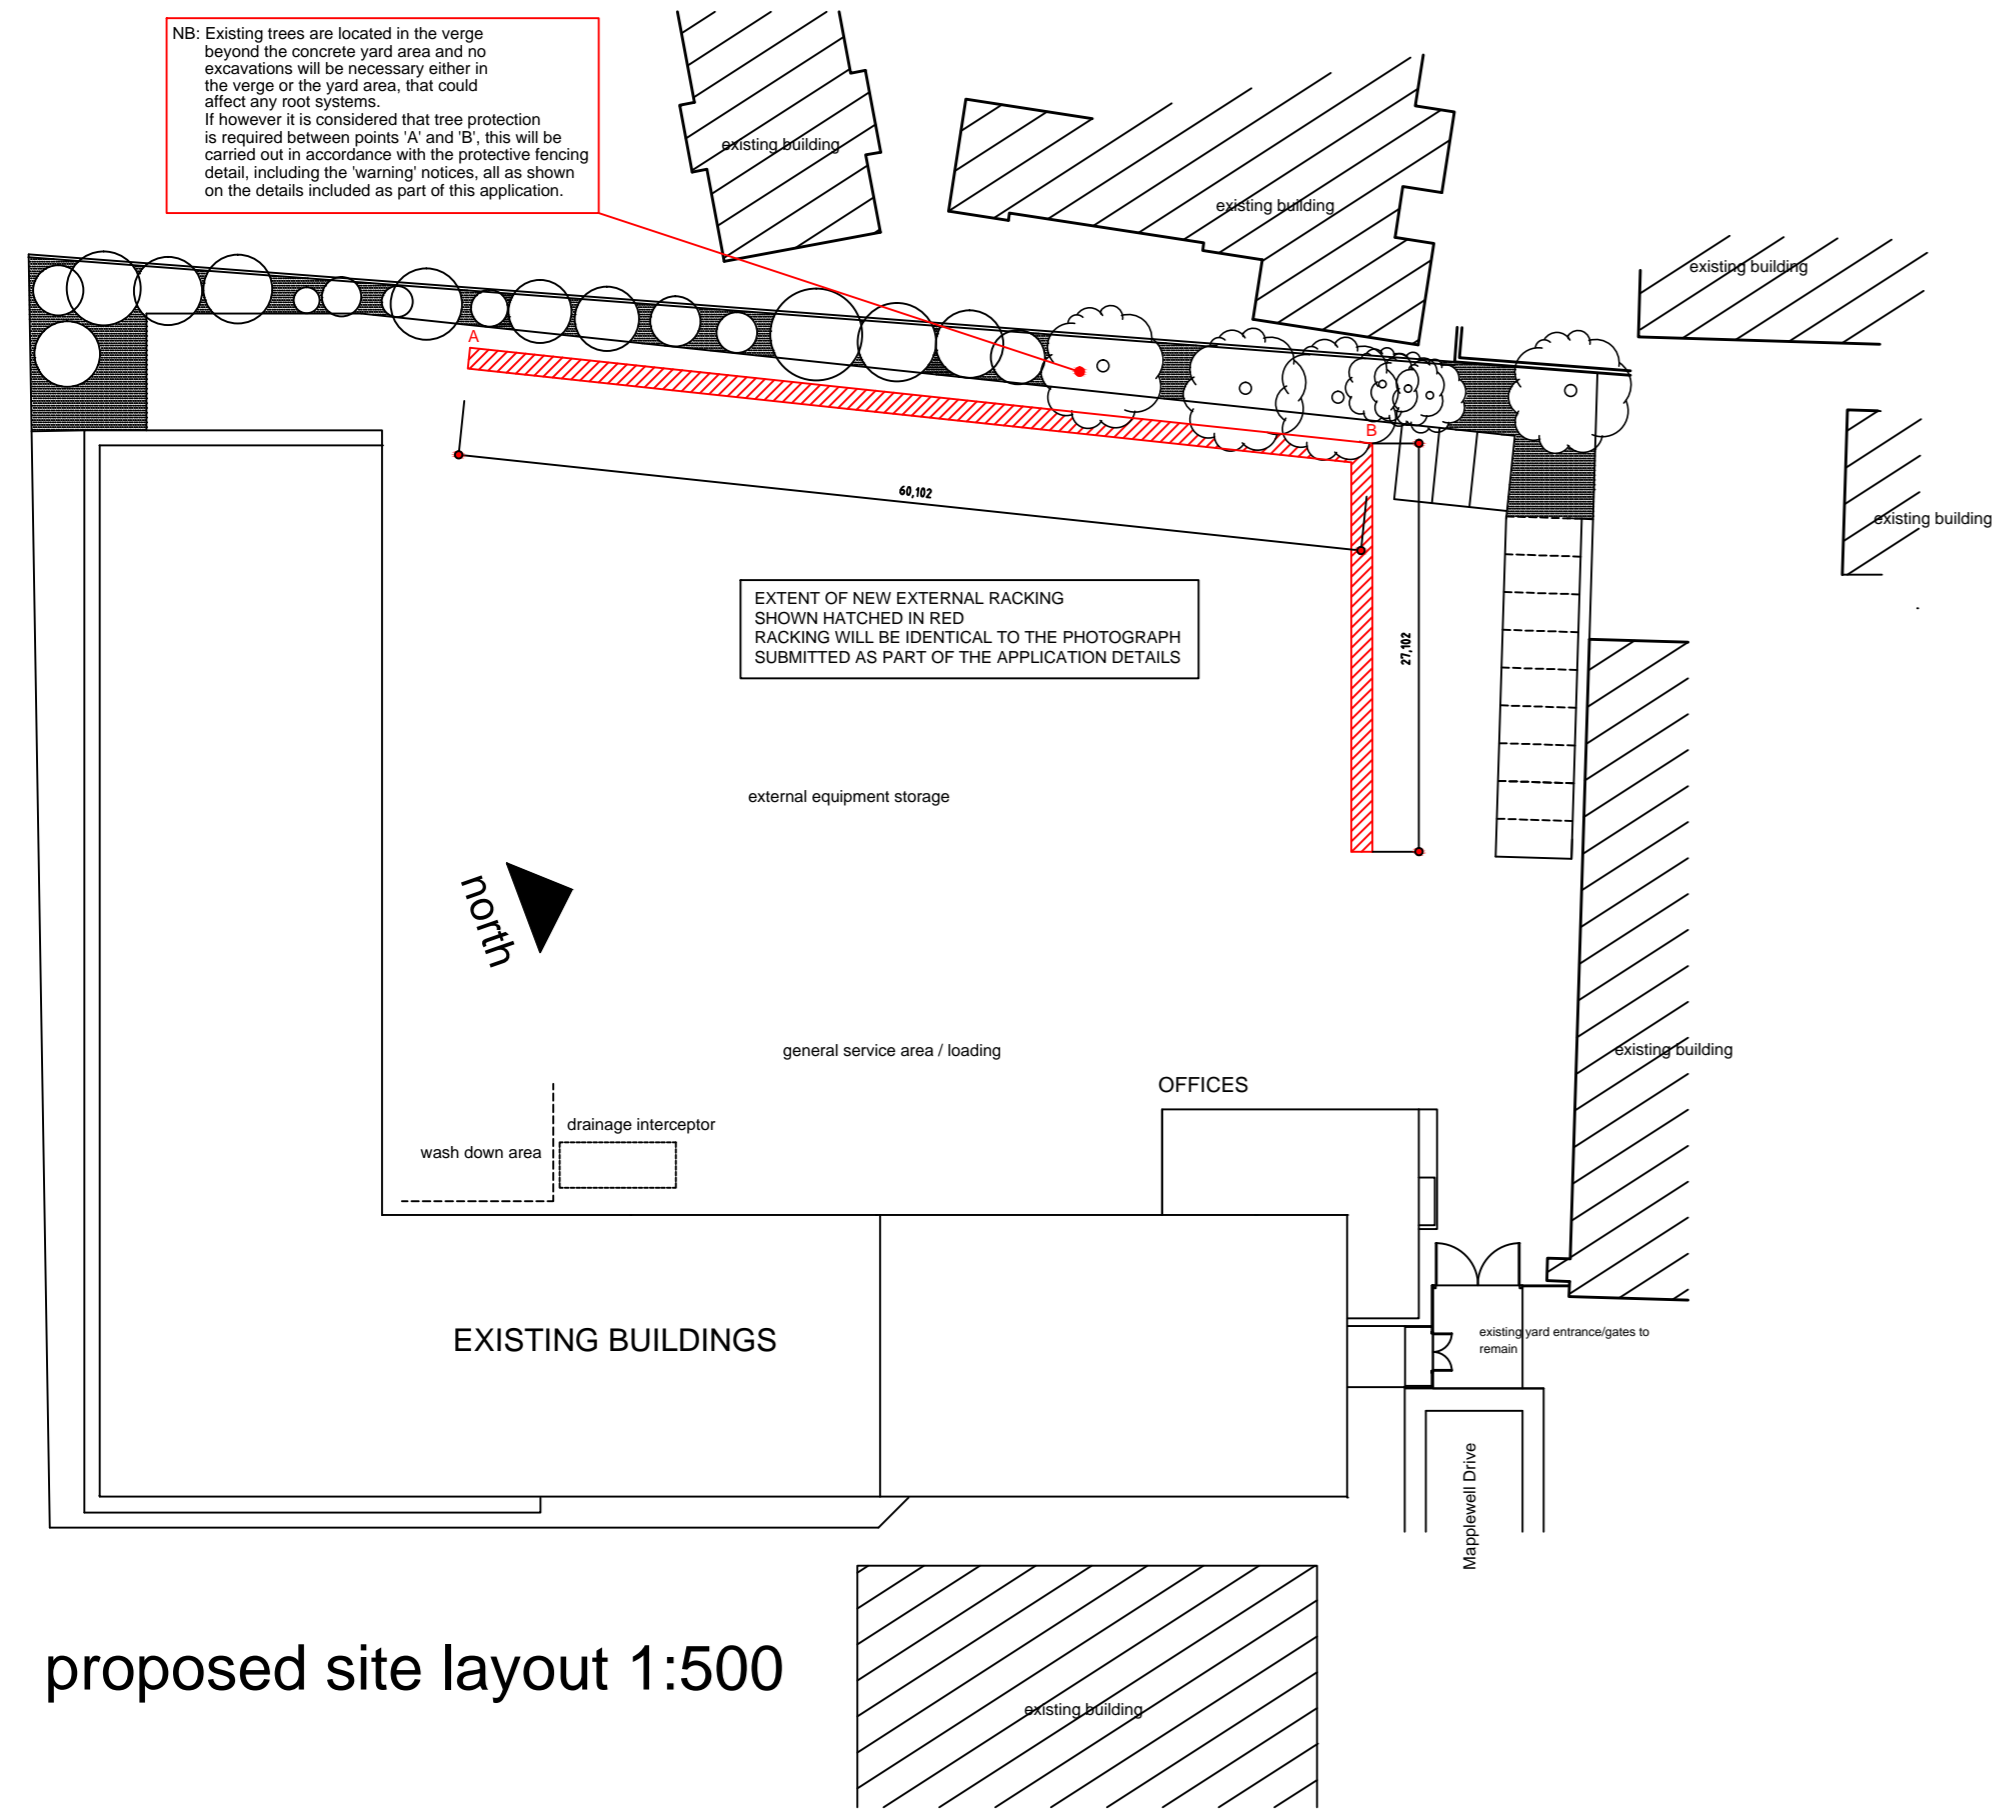

proposed site layout 1:500

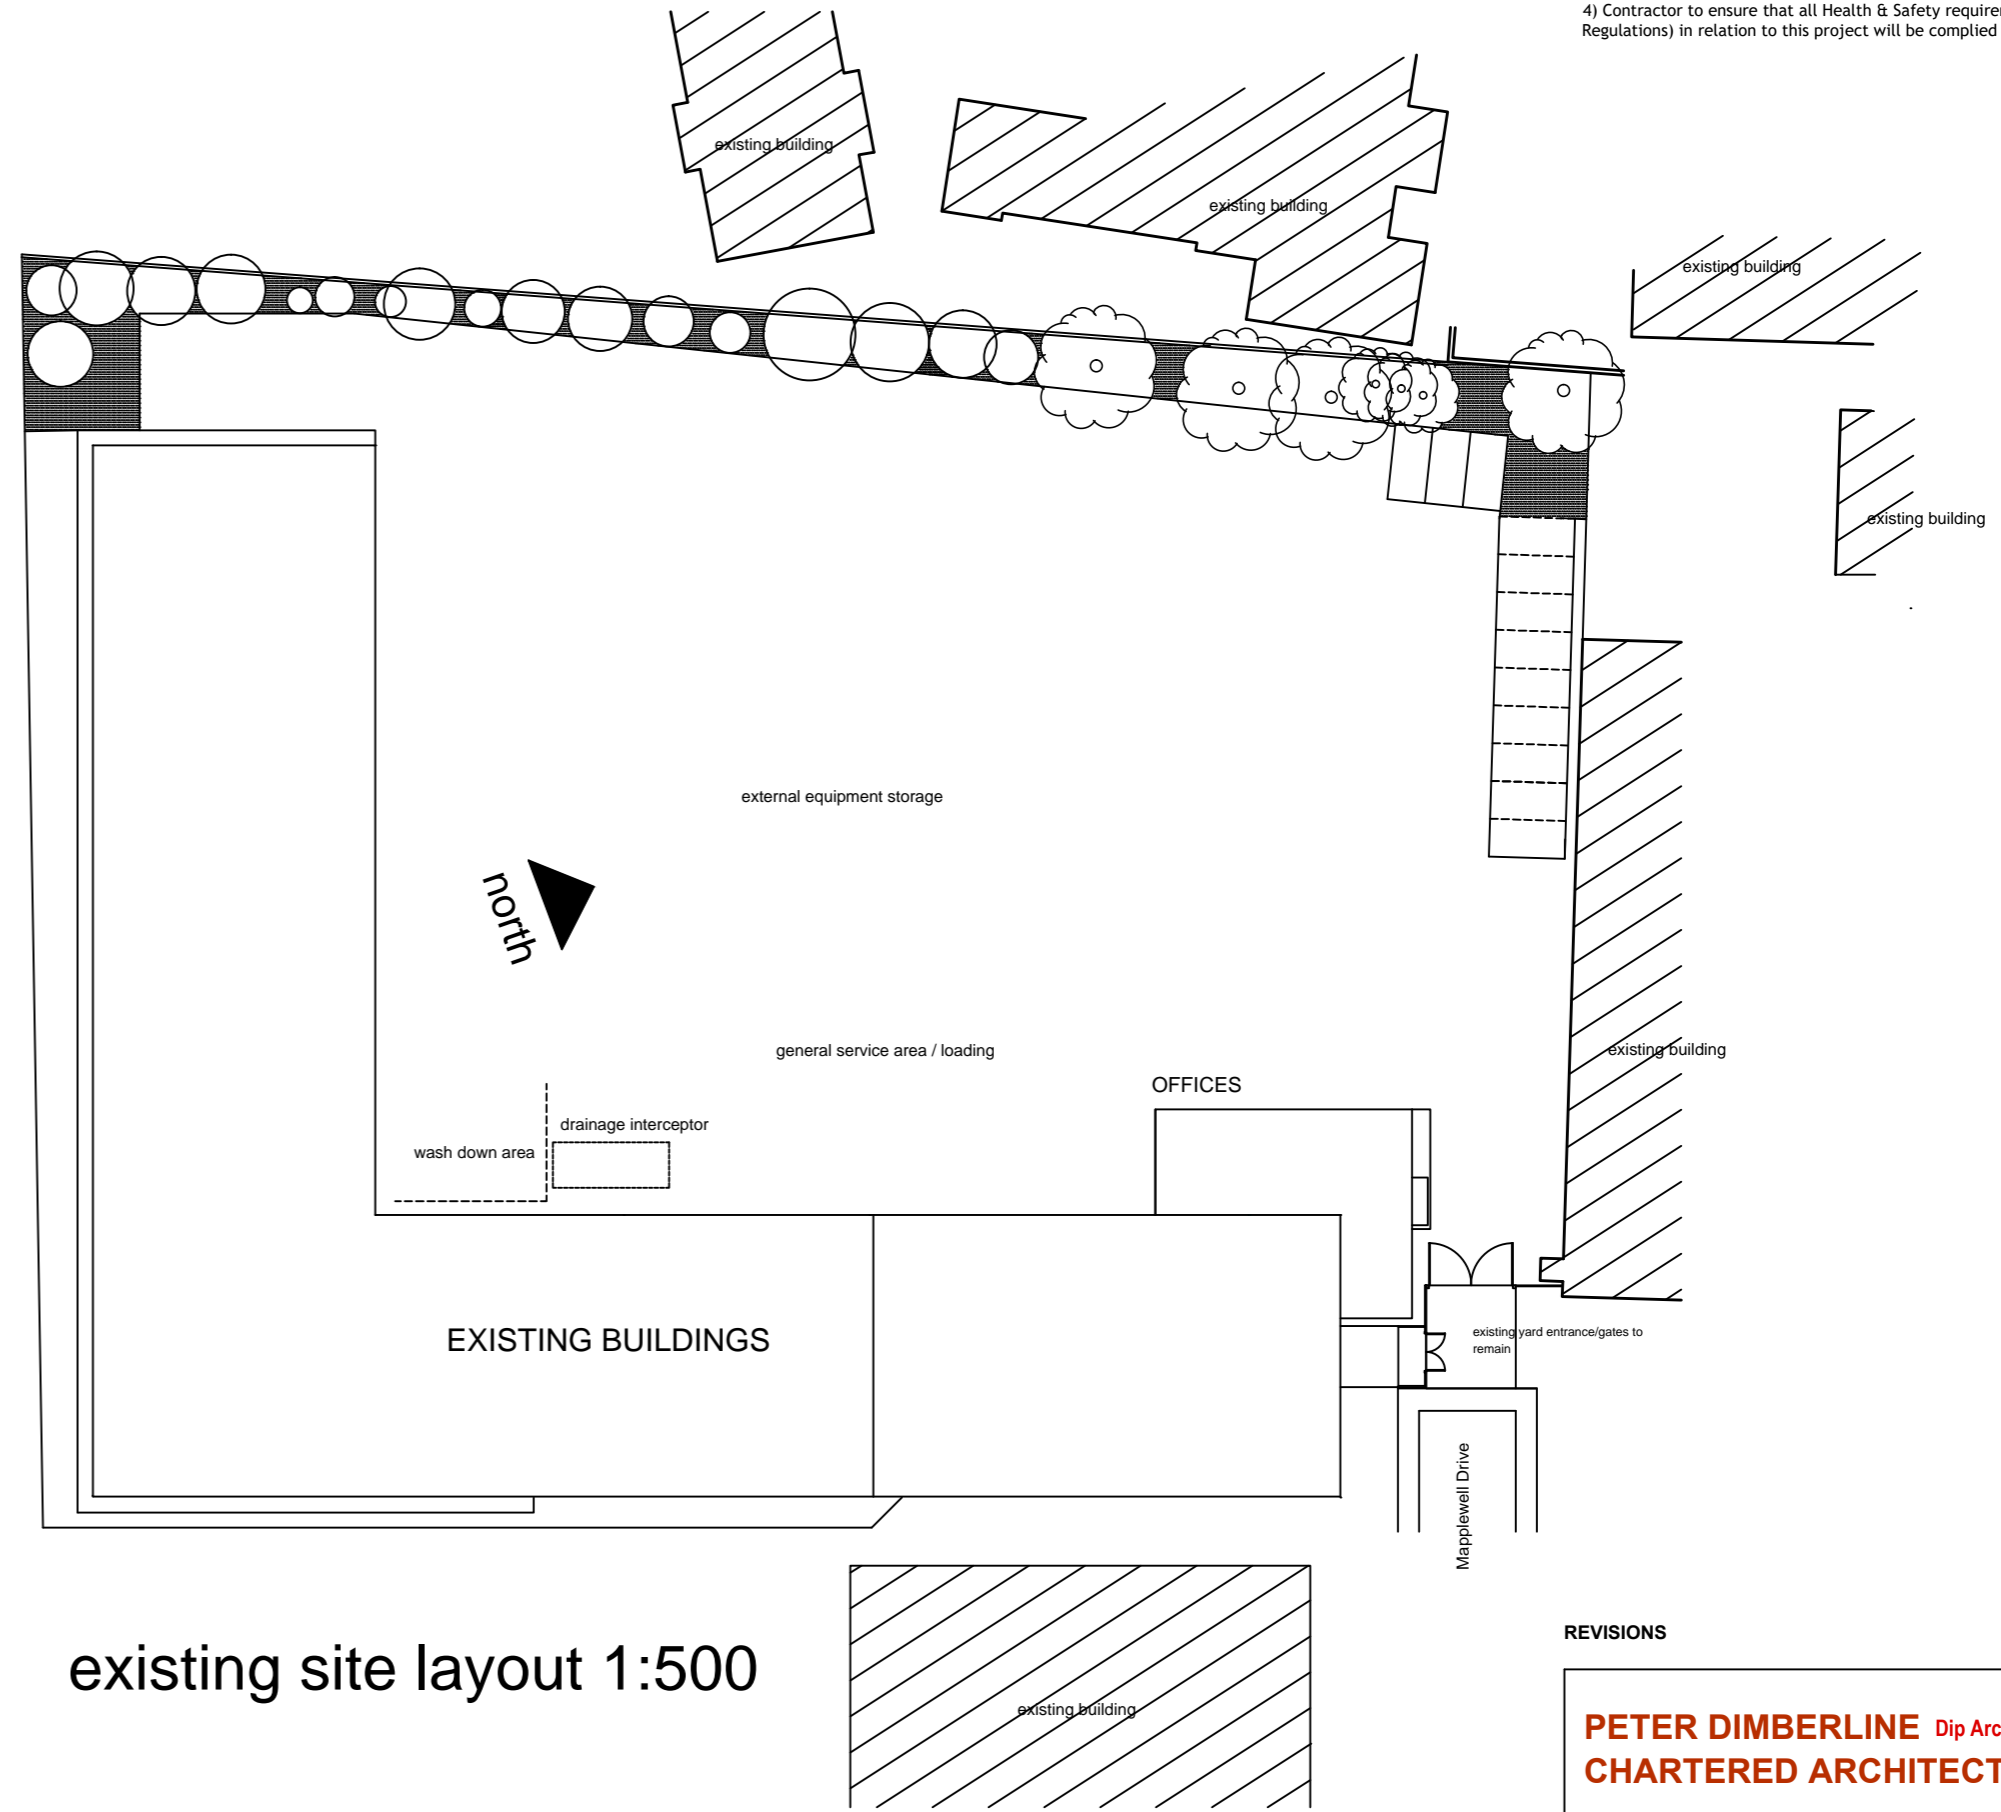

existing site layout 1:500

REVISIONS

PETER DIMBERLINE Dip Arch, RIBA
CHARTERED ARCHITECT

2 TIPSEY COURT, STAINCROSS
 BARNSELY, S75 6FZ

tel/fax (01226) 390947
 email: pdimberline@tiscali.co.uk

CLIENT
 Marwood Group Limited

PROJECT
 Proposed external storage racking within existing yard area

LOCATION
 10 Mapplewell Drive, Mapplewell, Barnsley S75 6GF

DRAWING
 Proposed and existing site layout plans

SCALES 1:500 DATE Jan' 18

DWING No. 2018/01/01 DRAWN BY PD
 REV.