


ROOF PLAN

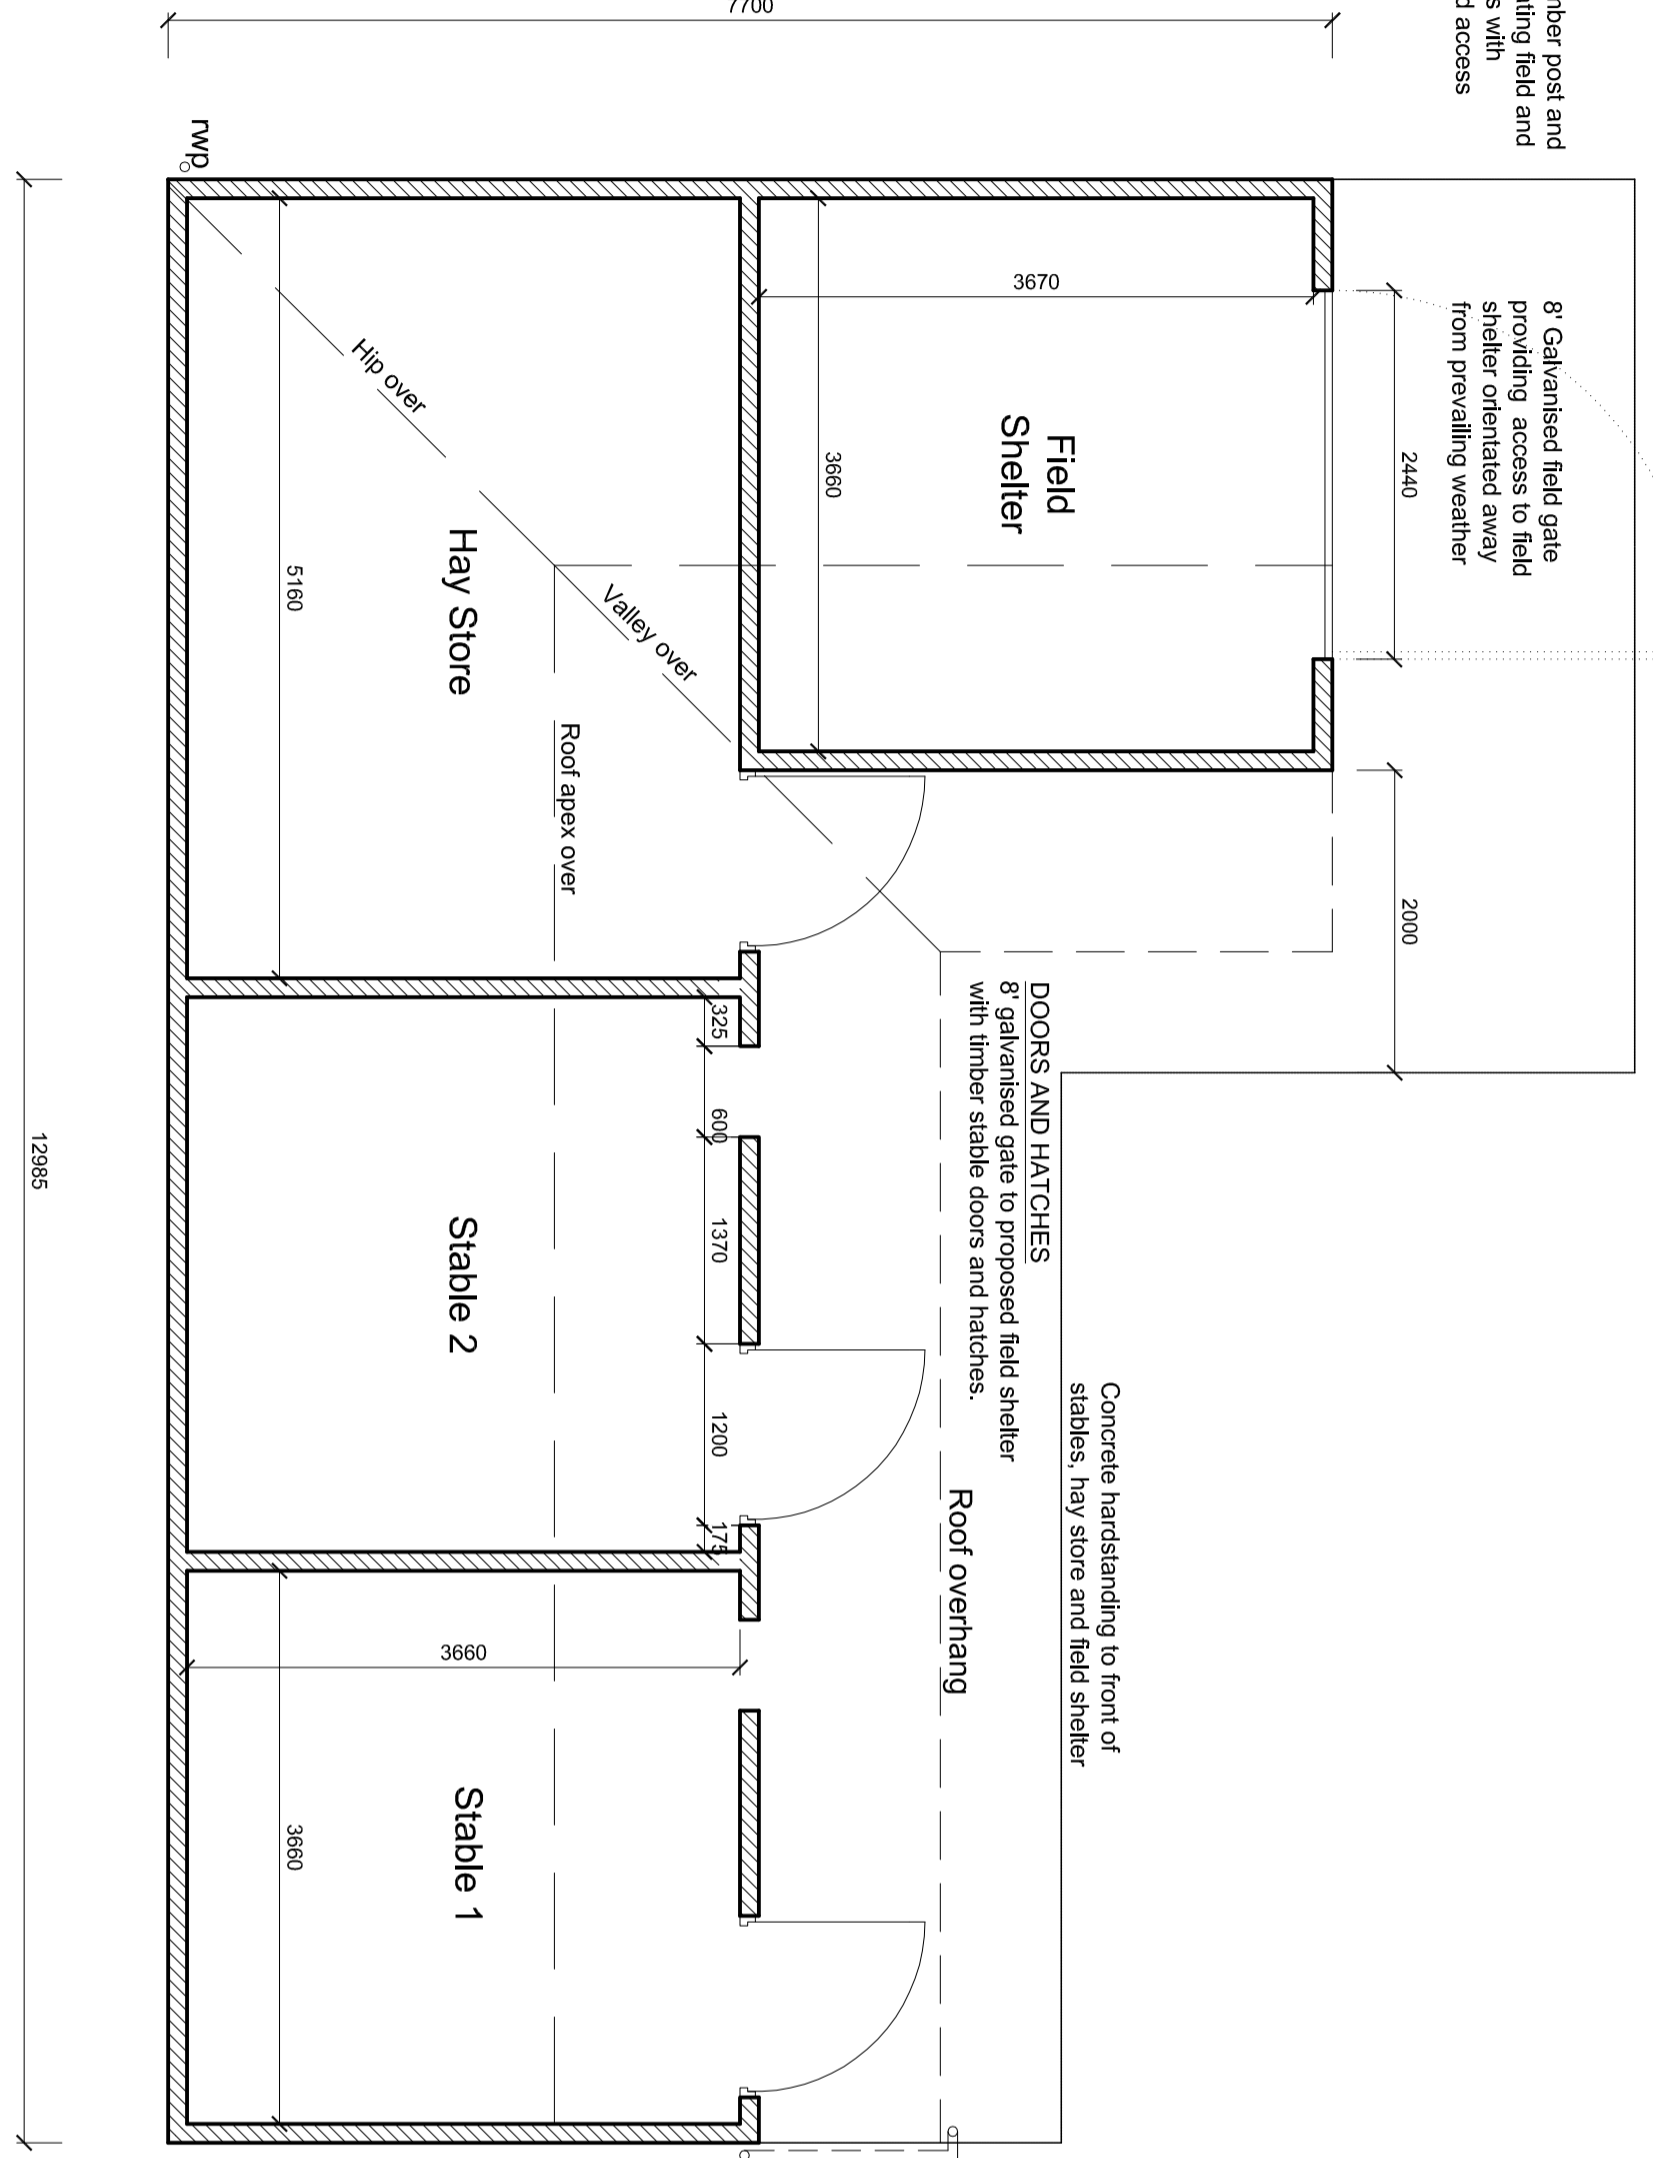


FLOOR SLAB
150mm thick concrete floor slab on 150mm rolled crushed stone on excavated sub-base. Slab to extend 2000mm in front of proposed stable and to be increased in thickness to 225mm x 450mm wide under proposed walls.

1200mm high timber post and rail fence separating field and proposed stables with galvanized gated access

ROOF CONSTRUCTION
13° Pitched roof covered with powder coated steel cladding in olive green on timber trusses.

RAINWATER GOODS
Black upvc rmps and gutters discharging into a herringbone soakaway system or existing natural water course

FLOOR PLAN

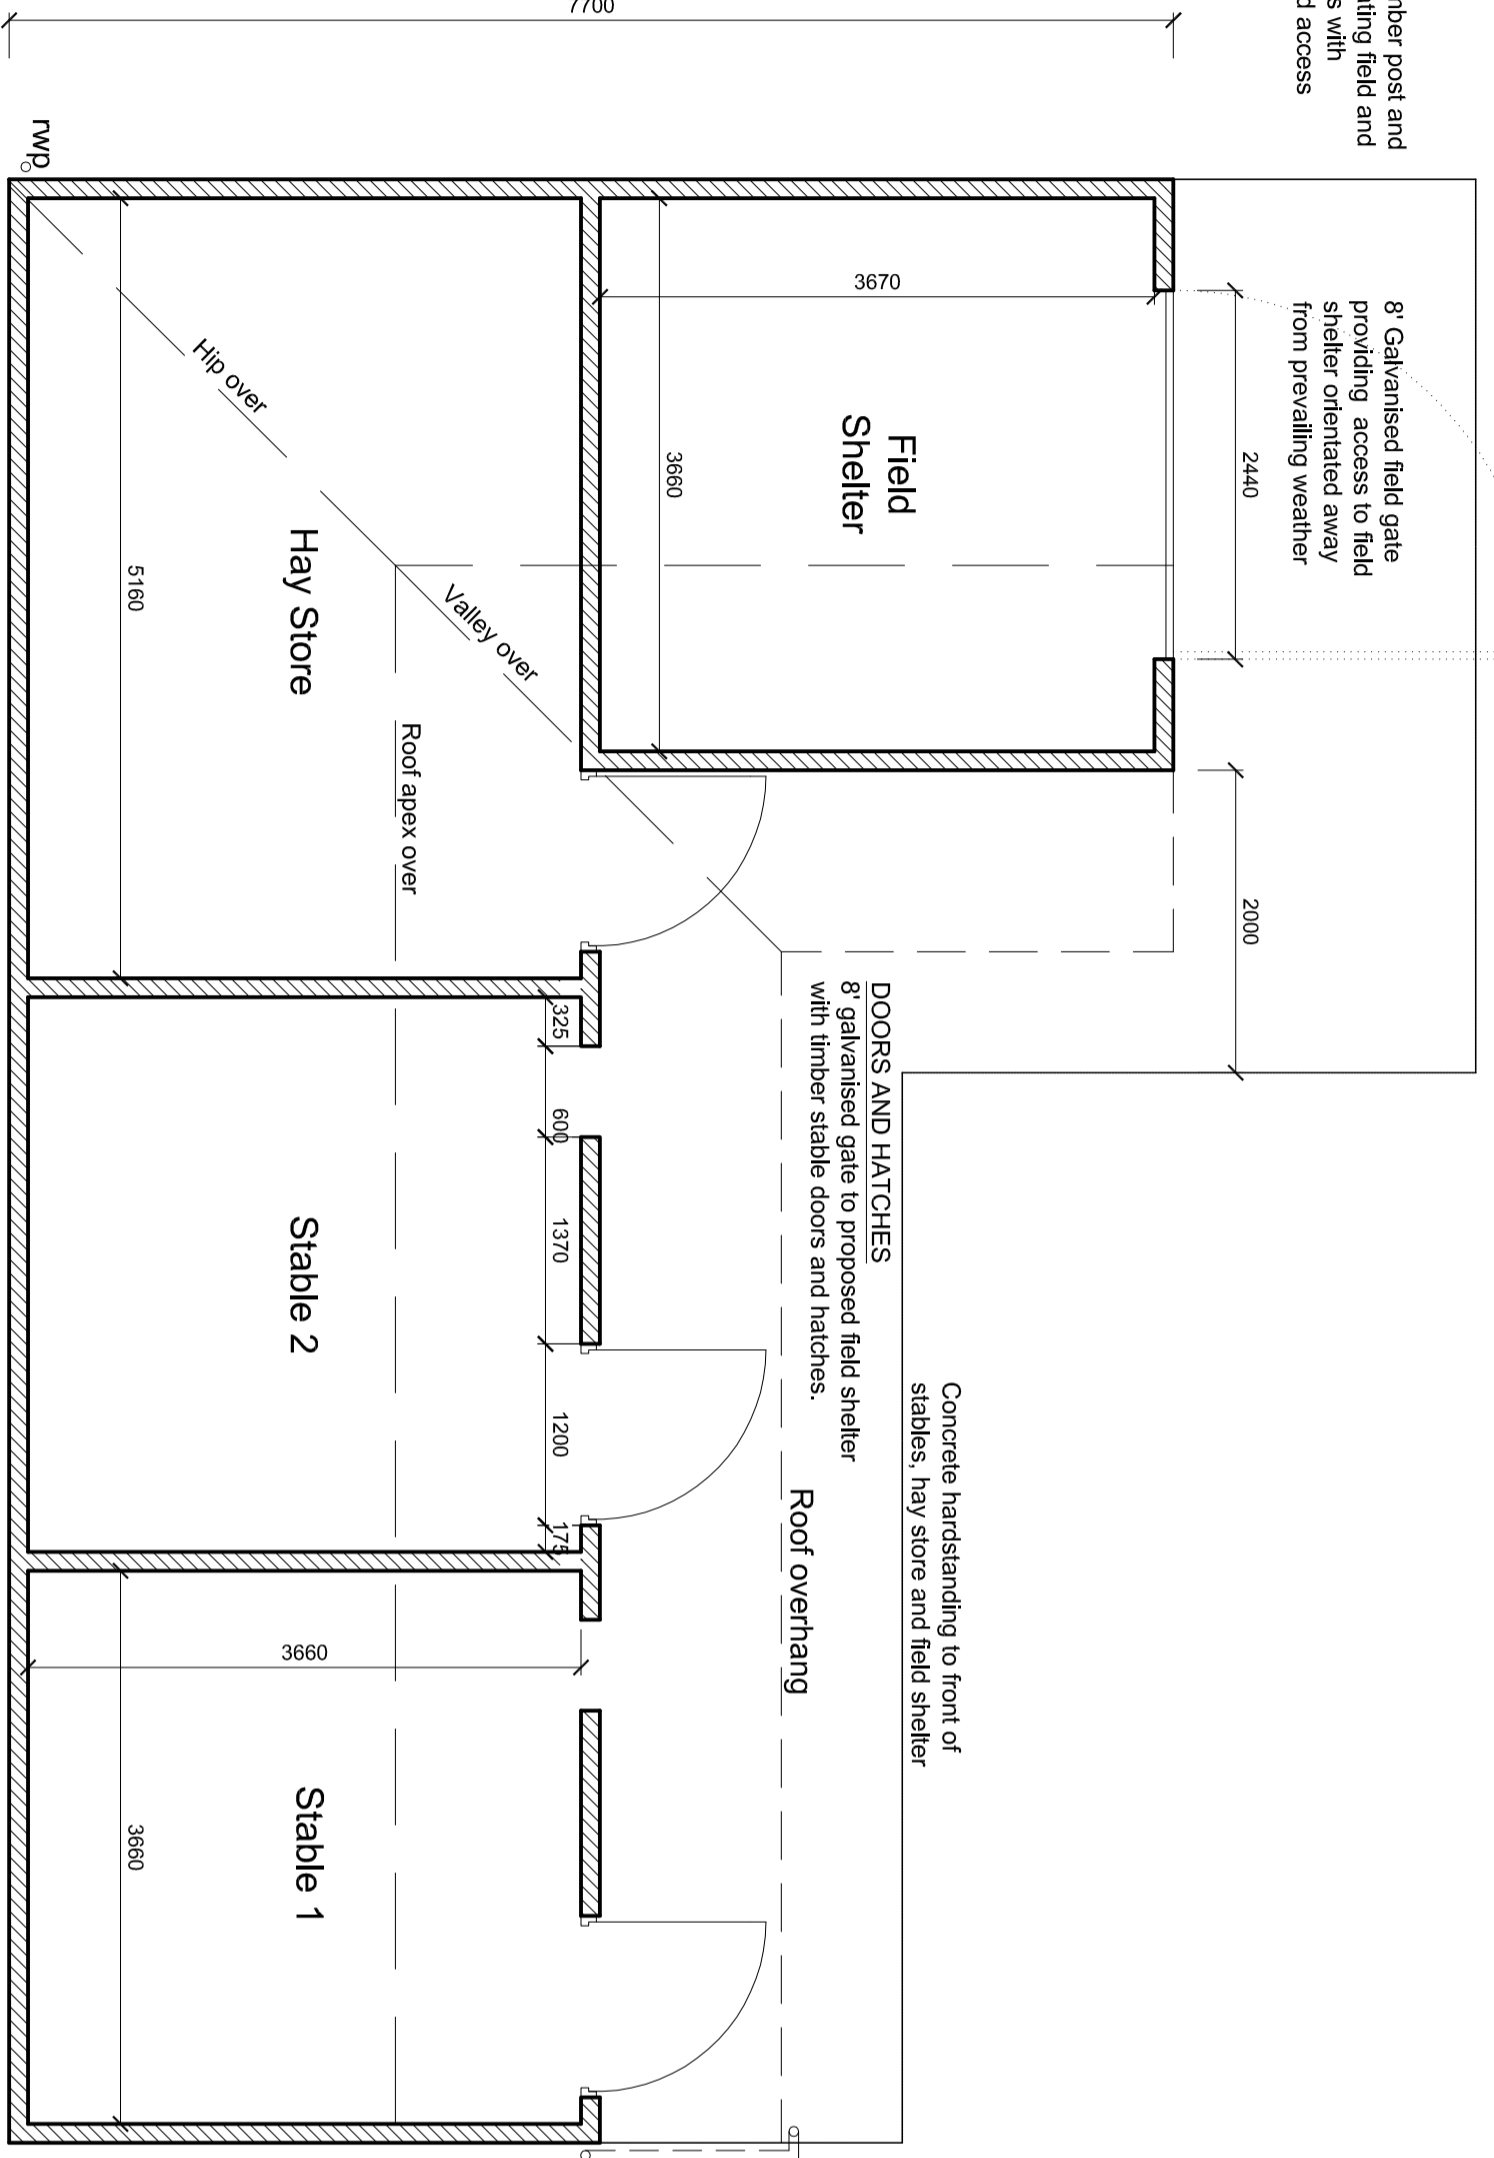

1:50

