


Notes

1. Do not scale drawing. If in doubt contact DMS Architecture Ltd.
2. All dimensions are in millimetres unless noted otherwise.
3. Not for construction unless otherwise shown.
4. When appropriate, this drawing to be read in conjunction with project specific Designers Risk Assessments, produced in accordance with requirements of Regulation 13 of the Construction (Design and Management) Regulations 2007.
5. The design shown on this drawing is the property of DMS Architecture Ltd and is not to be used or the drawing copied, communicated or disclosed in whole or in part, except in accordance with a contract, license or agreement in writing with DMS Architecture Ltd.

KEY:
 OWNERSHIP BOUNDARY



SITE LOCATION PLAN - SCALE 1:1250

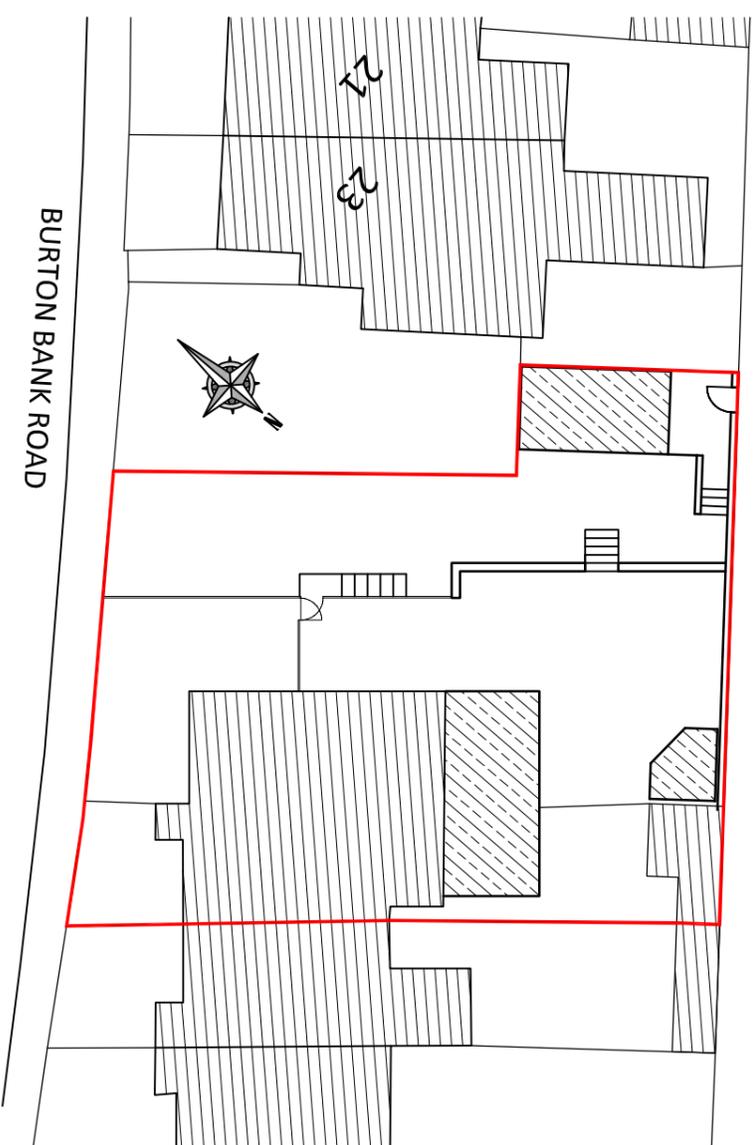

EXISTING SITE BLOCK PLAN - SCALE 1:250

REV.	DATE	DESCRIPTION	DRN/CKD.



**THE OLD POLICE STATION, HIGH STREET
NORMANTON, WF6 2AL**
Tel: 01924 899749
E-mail: mail@dmsarchitecture.co.uk www.dmsarchitecture.co.uk

PROJECT
MR & MRS ASHWORTH
PROPOSED EXTENSION
25 BURTON BANK ROAD,
MONK BRETTON, BARNSLEY, S71 2AB

TITLE
EXISTING SITE LOCATION PLAN &
SITE BLOCK PLAN

STAGE	
PLANNING	

PROJECT No.	DRAWING No.	REV.
1626	A/10/001	-
SCALE	DATE	CHECKED
1:250 & 1:1250 @ A3	FEB 2021	MB
DRAWN	CHECKED	
CS	MB	