


LADY CROFT LANE

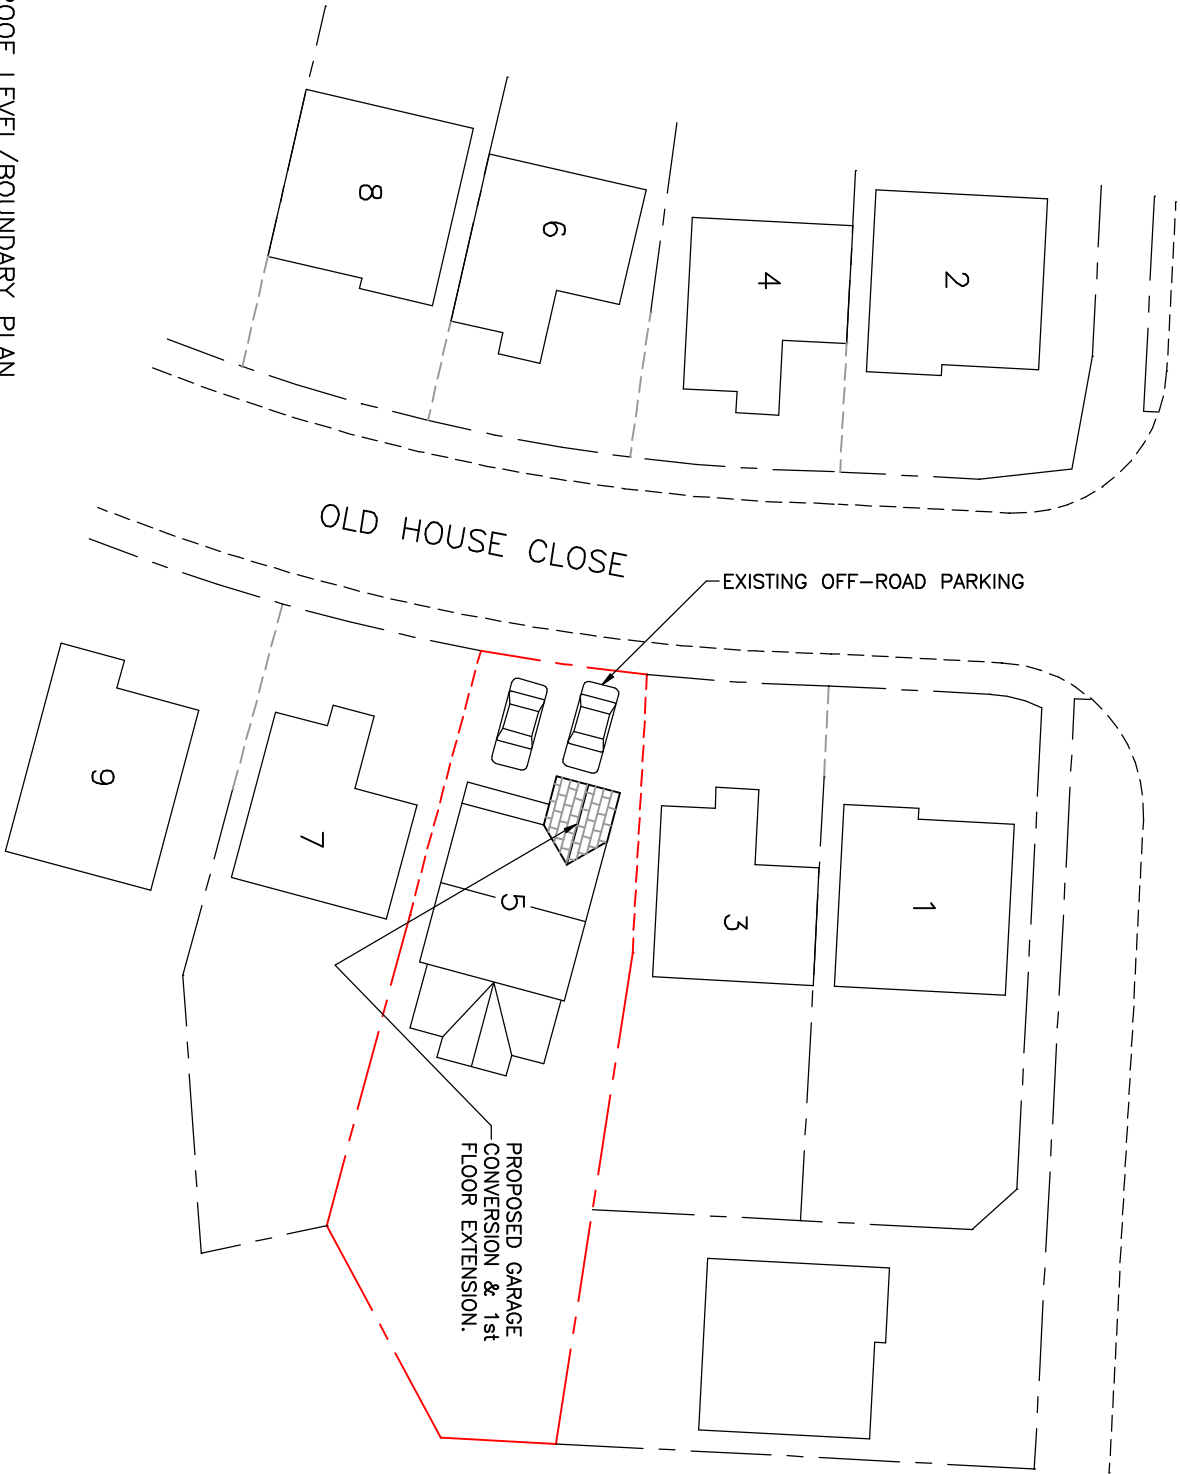

PROPOSED ROOF LEVEL/BOUNDARY PLAN

ASHWOOD ENGINEERING SERVICES
TEL: 01709 814718
MOB: 07773 594725

TITLE		LOCATION	CLIENT
PROPOSED ROOF LEVEL/BOUNDARY PLAN FOR 1st FLOOR FRONT EXTENSION & GARAGE CONVERSION.		Location 5, Old House Close, Hemmingfield, Barnsley, S73 0QS.	Mr R Flanagan.
COPYRIGHT		This document is the private & confidential property of Ashwood Engineering Services & must not be reproduced or disclosed to any third party without prior written consent of the aforementioned.	

REV No		ORIGINAL		REVISION		DRAWING No		SHEET SIZE	
0		ORIGINAL				AES-0465		5 A3	
DRAWN		DATE		DIMENSIONS		SCALE		DATE	
ML		9.5.16		m		1:250			