

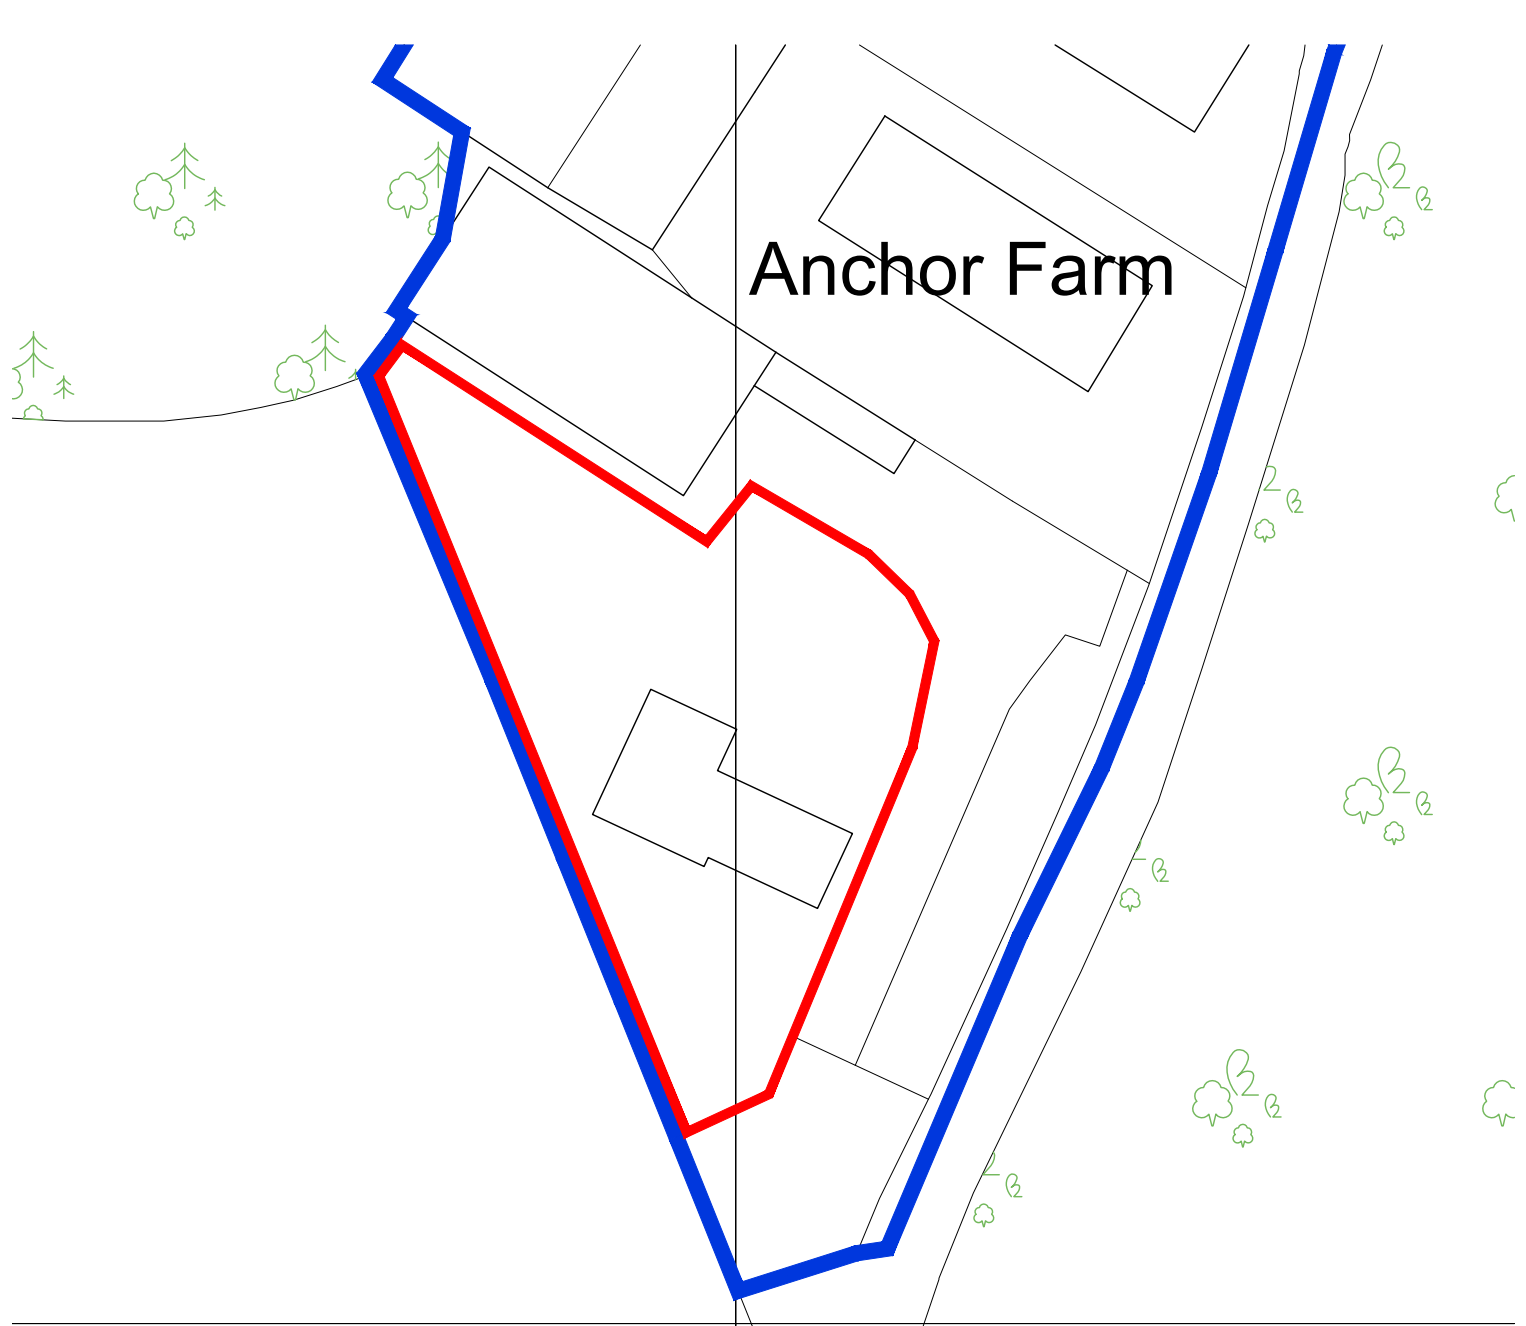



**Location Plan**

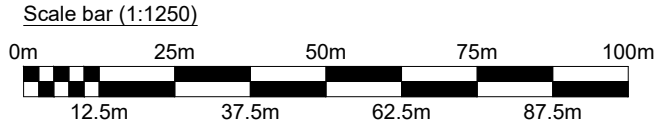

**Block Plan**

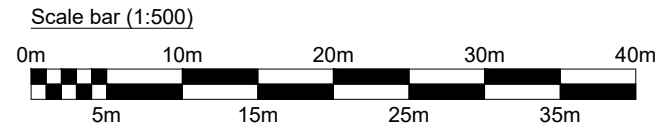

 <b>Prism Agriculture Ltd</b>		<b>Anchor Farm, Elmhirst Lane, Dodworth, Barnsley, S71 4LD</b>			
NO. REVISION		DATE		Mr L Haywood	
				AOC Removal	
				Location and Block Plan	
DRAWN		CHECK		DATE	DRAWING NO.
				August 2019	253-00
		SCALE		REVISION	
		as noted			