



406640N
406640E

43120E

43120E

406640N

HAYCOCK & TODD
 LAND SURVEY CONSULTANTS ARCHITECTURAL SURVEYORS
 The Hollies, 43 Church Street, Royton, Barnsley, S71 4QU
 T : 01226 709630 F : 01226 709631
 E : info@haycock-todd.co.uk W : haycock-todd.co.uk


SITE SURVEY

**WEST ROAD,
POGMOOR,
BARNSELY.**

| | |
|---|----------------------------------|
| Sheet 2 of 2 | Surveyed by DR/PF |
| Datum | Drawn by DR/PF |
| GRD- Related to Ordnance Survey using One Point Location on Station D1, Orientation at OS Grid North. | Date of Survey March 2011 |
| LEVEL- Related to Ordnance Survey by connection to the OS Active Network by G.P.S | Scale 1/200 |
| | Survey Job No. S7428/2 |

LEGEND

| | |
|---------------------|--------------|
| Spot Level | +132.562 |
| Face Line | Red and Blue |
| Contour on Interval | 0.5 |
| Contour on Interval | 1.0 |
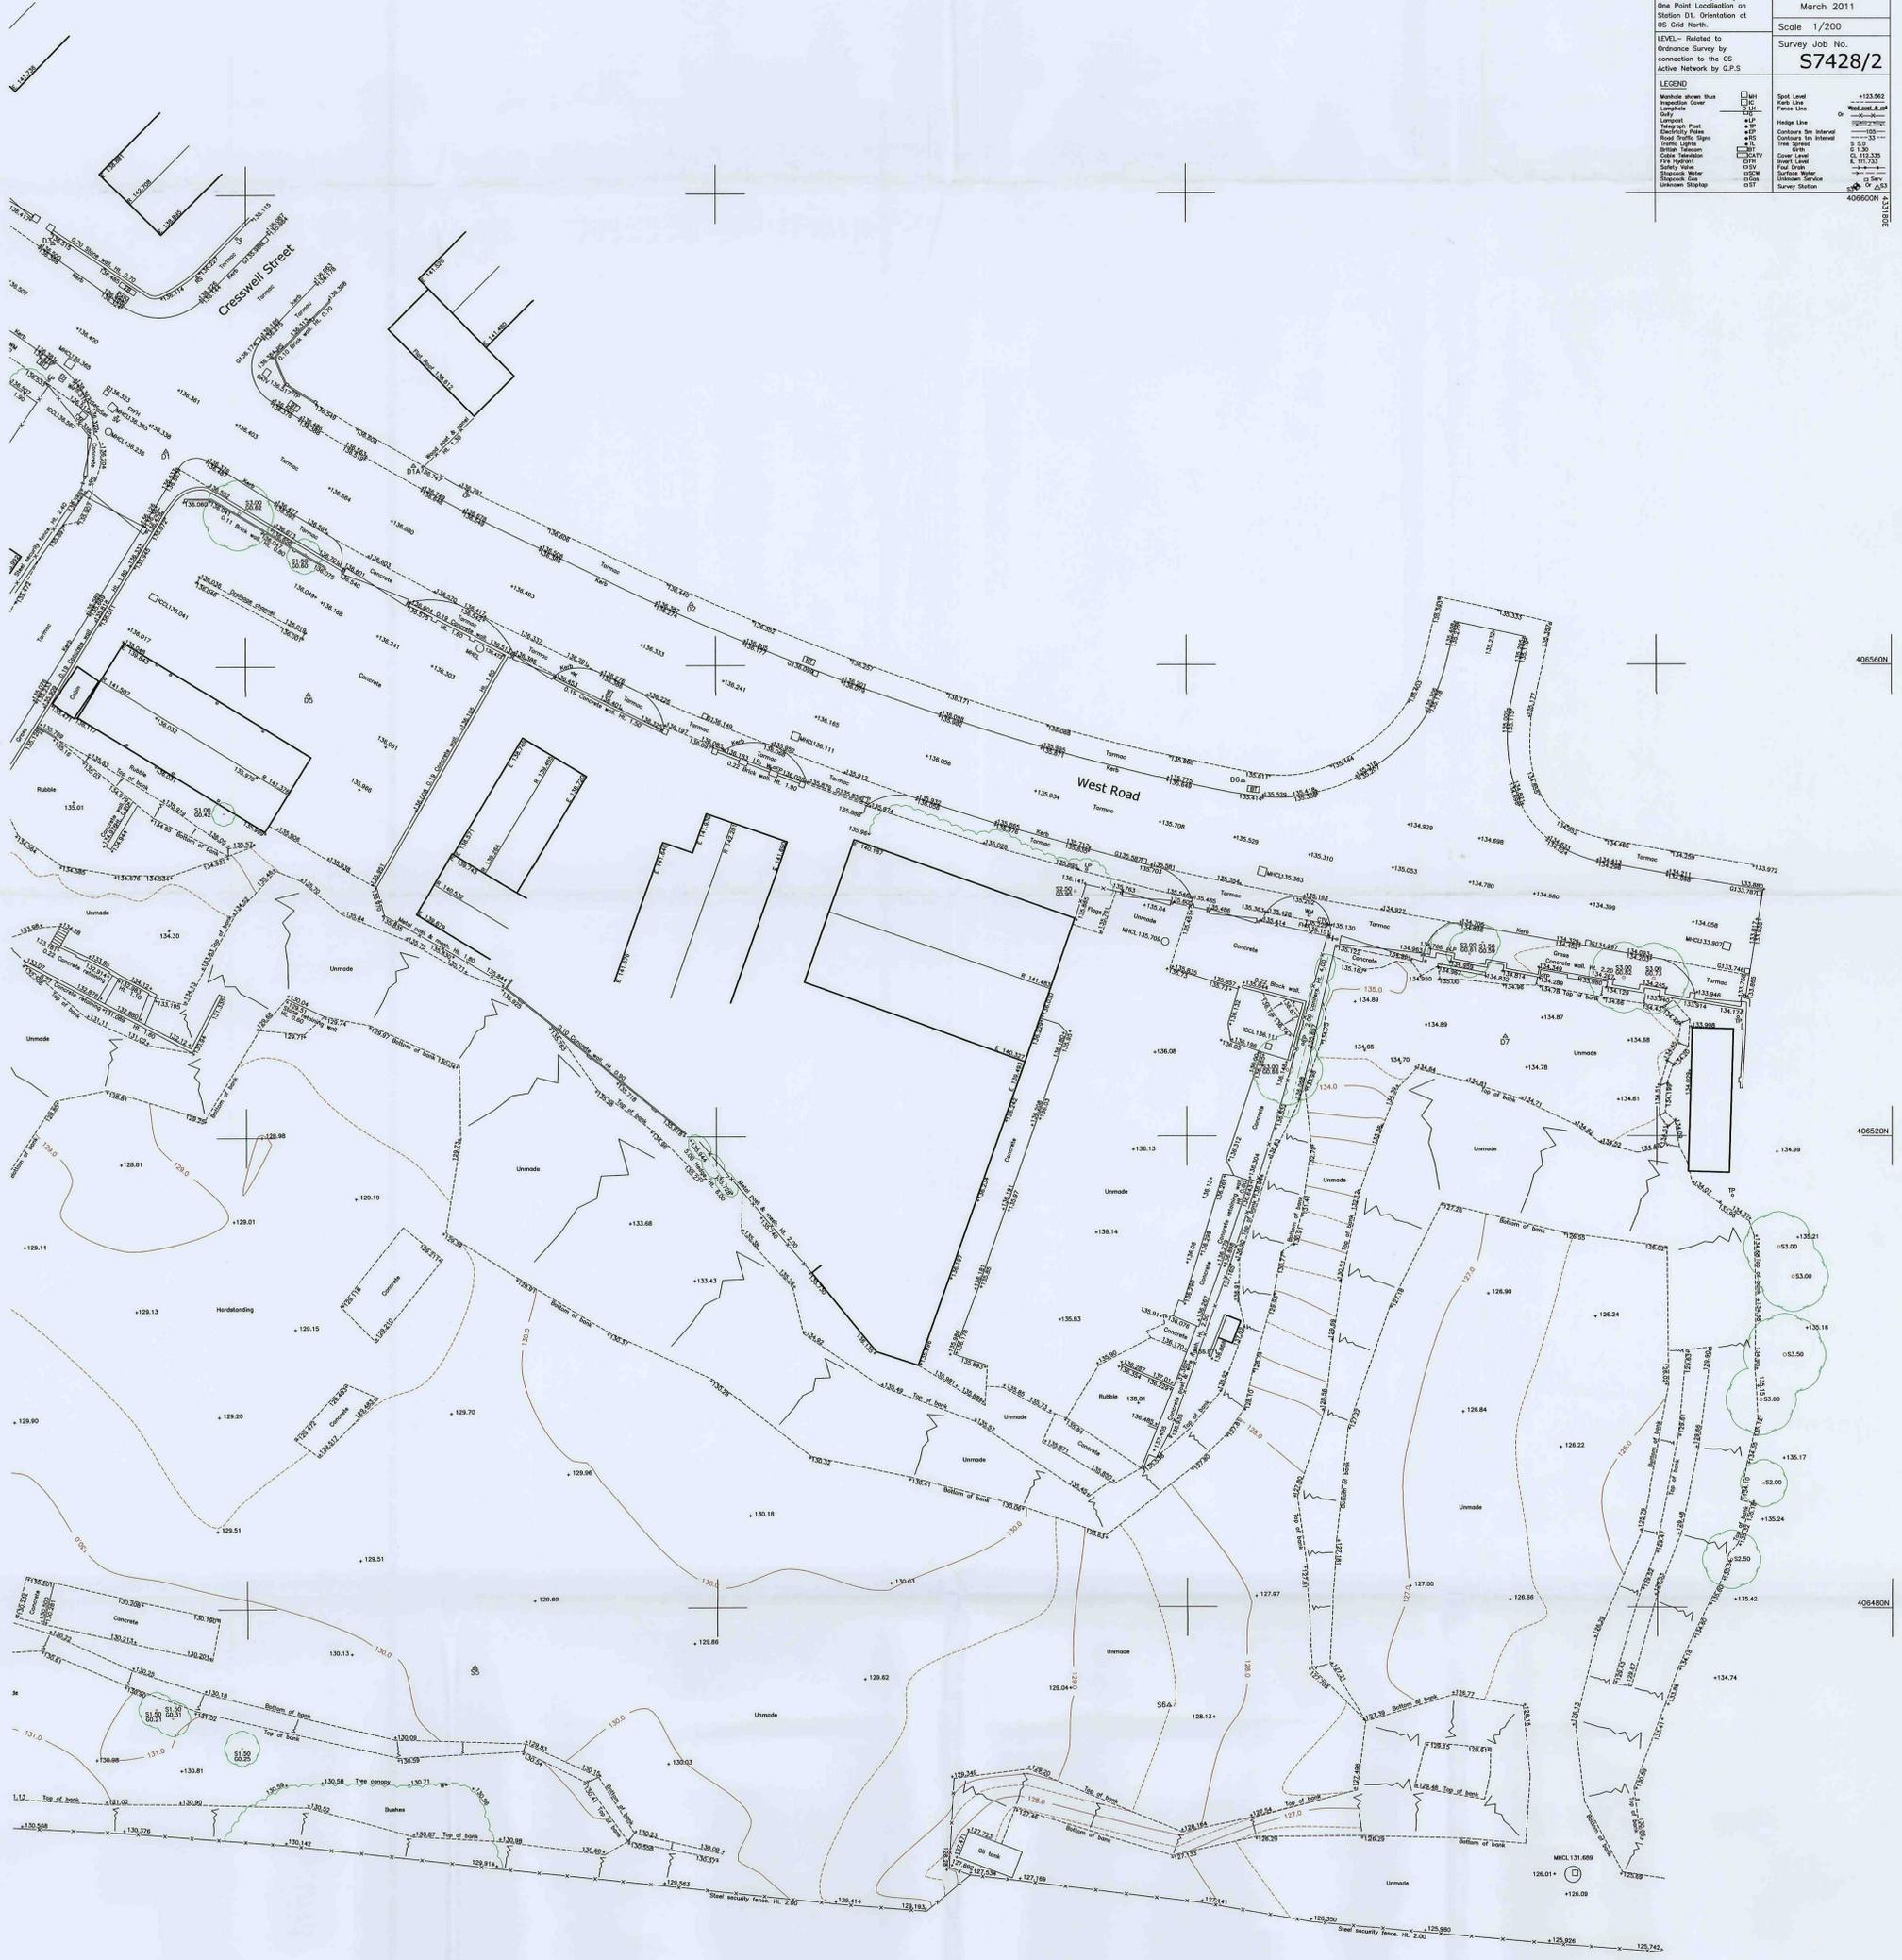

406640N
406640E

43120E

43120E

406640N

43120E




Allotment



| | | | |
|--|----------------|----------------|-------------------------------------|
| codastudios | | | |
| Code Studios Ltd Hope Works, 25 Mowbray Street, Sheffield, S3 8EL t: 0114 2796003 f: 0114 2796004 e: information@codastudios.co.uk | | | |
| | | | Client |
| SITE C | | | Job |
| OS & REDLINE PLAN | | | Title |
| DRAWN | CHECKED | DATE | SCALE |
| | | 02-2011 | A3 ISSUE: 1/1000 A1 ISSUE: 1/500 |
| REVISION | DRAWING STATUS | DRAWING NUMBER | |
| | PLANNING | 1832-001 | |

© COPYRIGHT EXISTS ON THE DESIGN AND INFORMATION SHOWN ON THIS DRAWING. The Contractor must verify all dimensions on site before making shop drawings or commencing work of any kind. No dimensions to be scaled from this drawing. Architect to be notified of any discrepancies in dimensions immediately.

Indicative only with all matters to be reserved

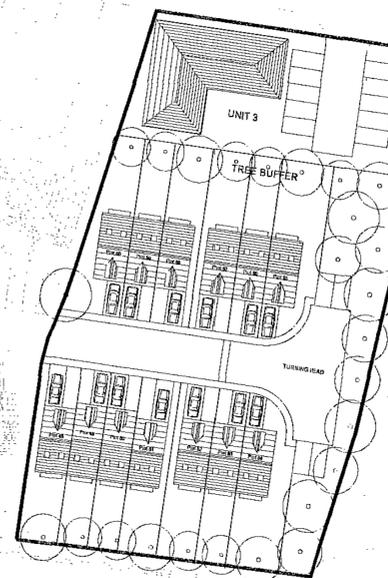

| | | | | | |
|--|----------------|----------------|--------|-----------|-----------|
| cods | | | | | |
| Coda Studios Ltd Hope Works, 25 Mowbray Street, Sheffield, S3 8EL t: 0114 2796003 f: 0114 2796004 e: information@codastudios.co.uk | | | | | |
| | Client | | | | |
| SITE C | Job | | | | |
| SITE PLAN | Title | | | | |
| DRAWN | CHECKED | DATE | SCALE | A3 ISSUE: | A1 ISSUE: |
| | | 02-2011 | 1/1000 | 1/1000 | 1/500 |
| REVISION | DRAWING STATUS | DRAWING NUMBER | | | |
| - | PLANNING | 1832-002 | | | |

© COPYRIGHT EXISTS ON THE DESIGNS AND INFORMATION SHOWN ON THIS DRAWING
 The Contractor must verify all dimensions on site before making any drawings
 or constructing work of any kind. No dimensions to be scaled from this drawing.
 Architect to be notified of any discrepancies in dimensions immediately.