



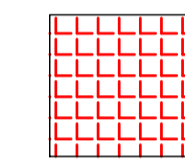

Impermeable area

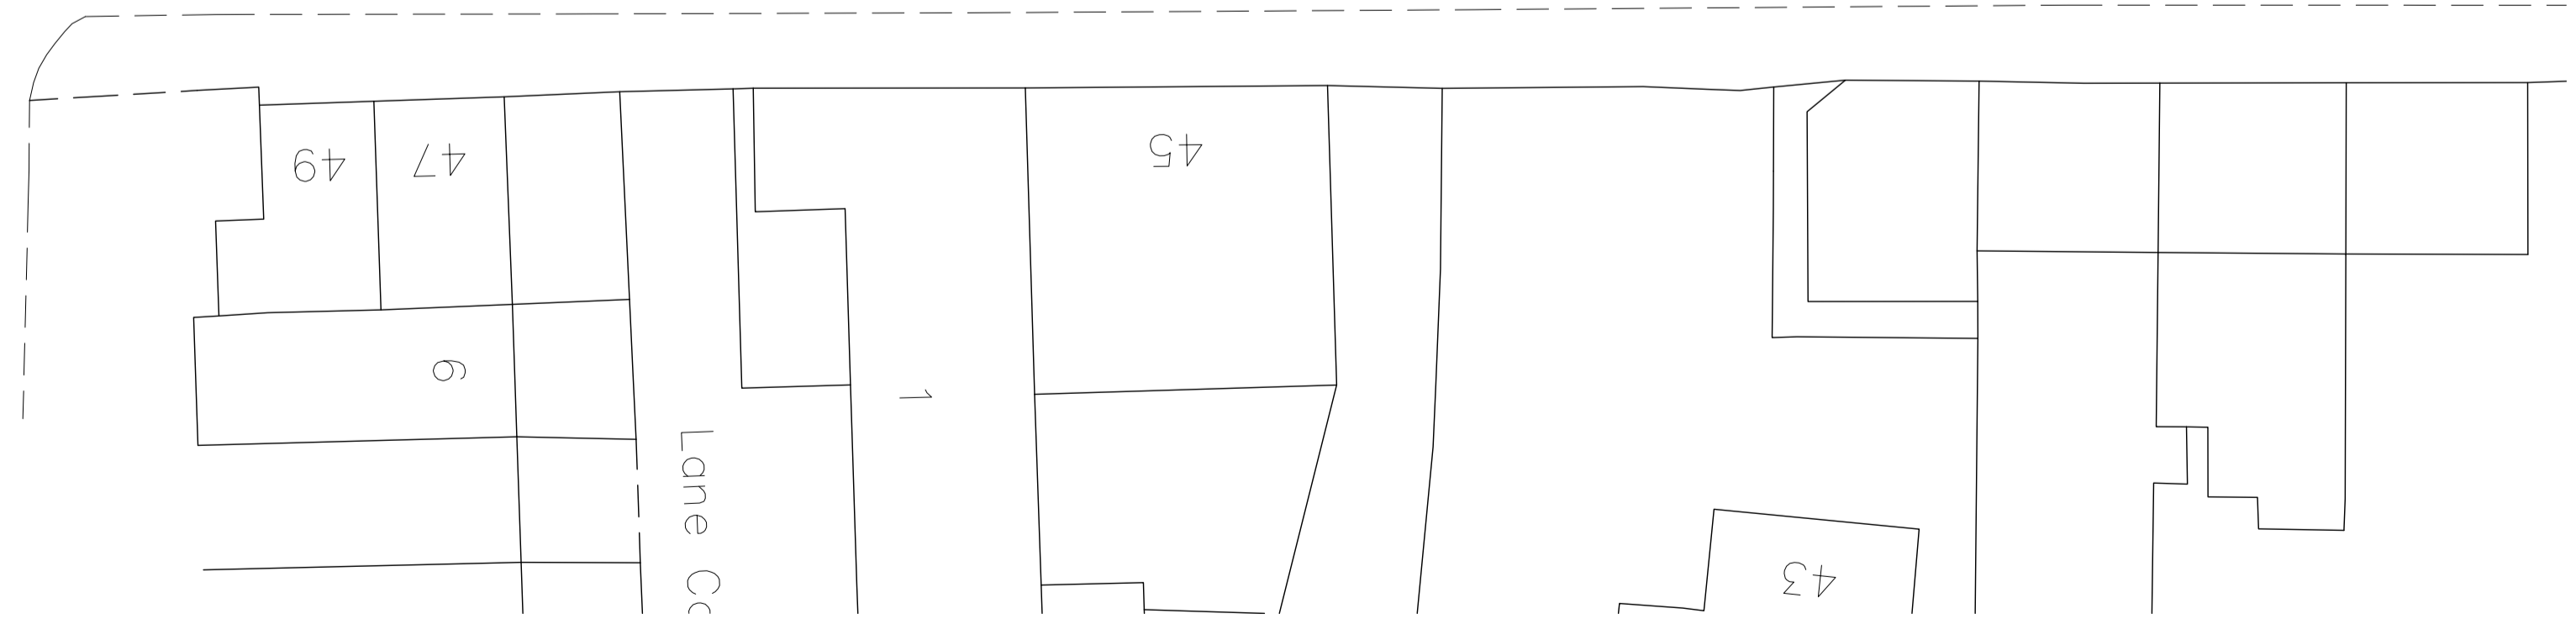

1096m<sup>2</sup>



**Preliminary**

Rev	Details	Date	Drawn	Chk.

Avey Homes Ltd

Royston Working mens club  
Church Street, Royston

Impermeable areas

Dwg No. : STE/25/06/02

Date : 26-3-25

Scale : 1:200

Copyright © Shaun Tonge Engineering

SHAUN TONGE  
ENGINEERING



11 Broomhead Road, Wombwell, Barnsley, S73 0SA.  
Mobile 07528 278070 . Email Shauntongengineering@yahoo.co.uk