



3.45m INC FUTTER

PLAN 1-60

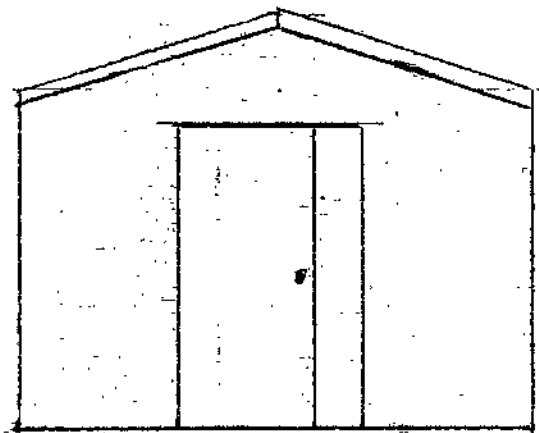


FRONT ELEVATION

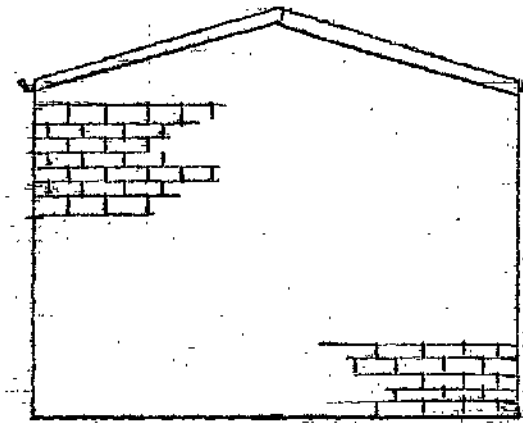


REAR ELEVATION

2.2m

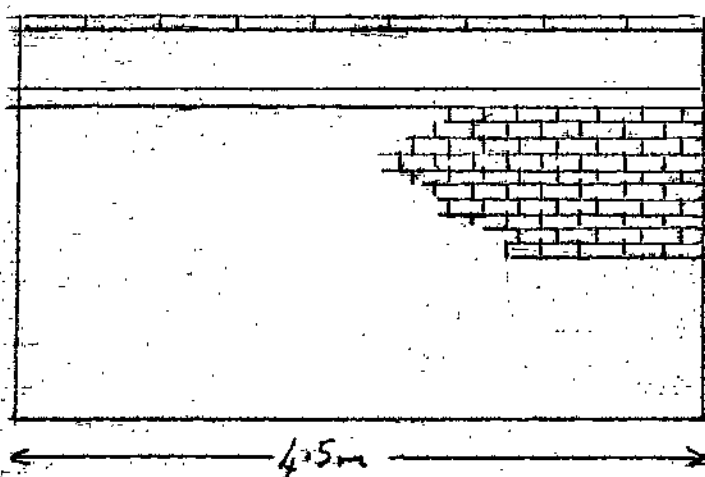


2.7m

EAST & WEST SIDE ELEVATION 1-50

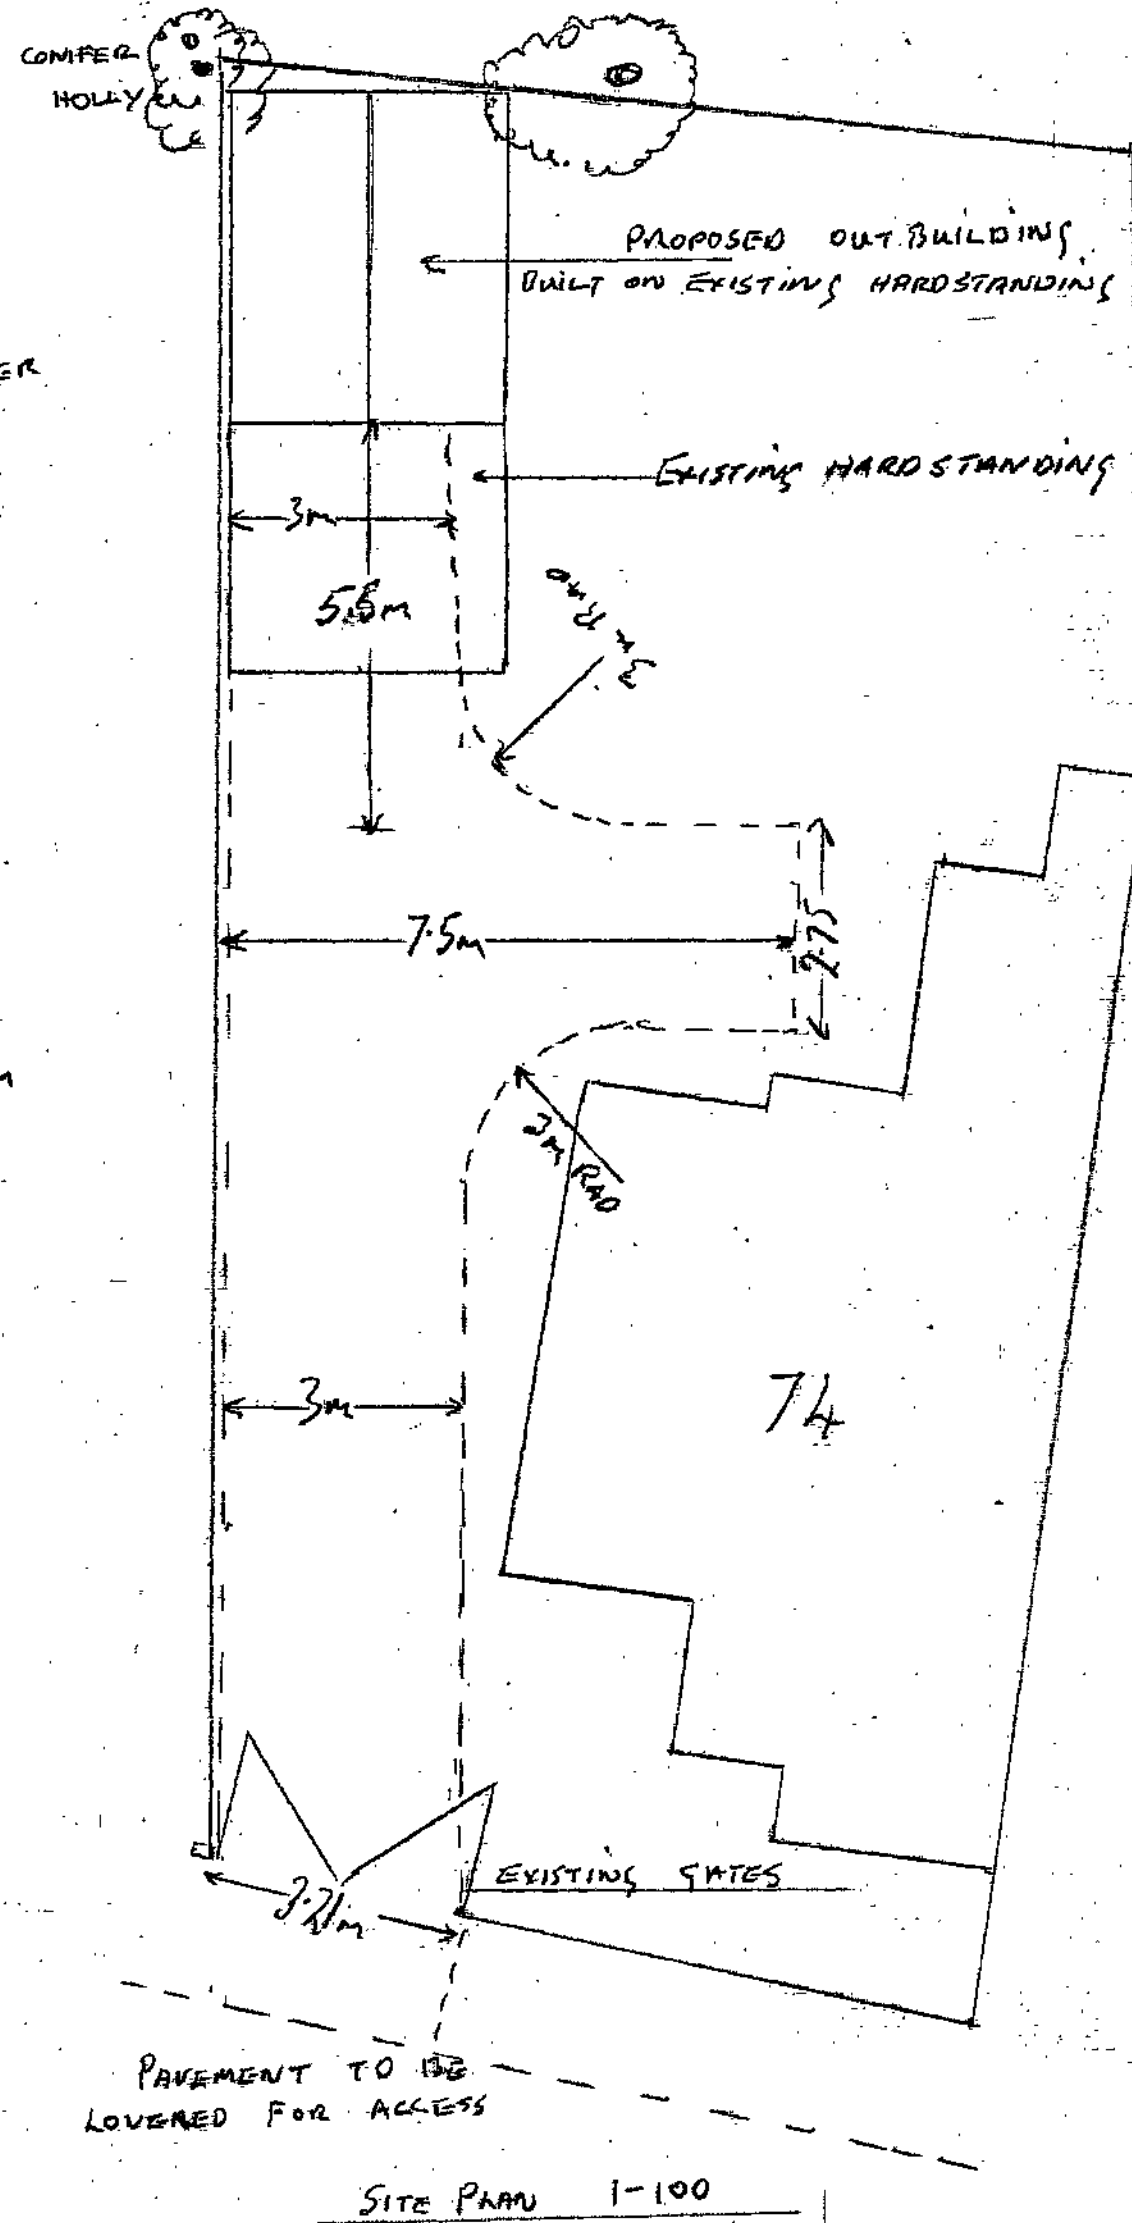

SITE PLAN 1-100

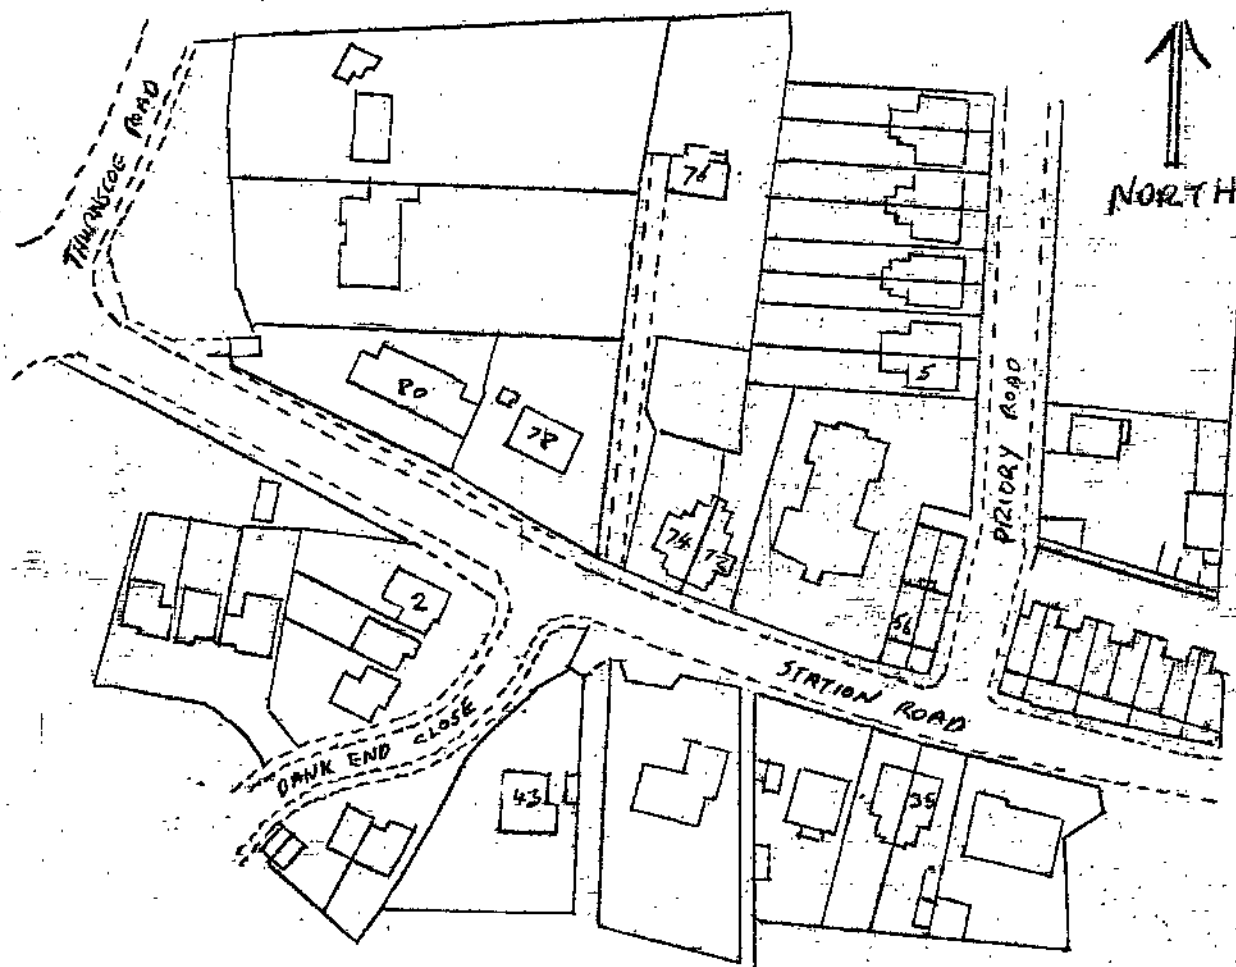

LOCALITY PLAN 1-1250

NOTES

PROPOSED STORE TO BE BUILT ON EXISTING HARDSTANDING WITH BRICK WALLS TILED ROOF THE HARDSTANDING IS A RAFT TYPE. DRIVEWAY TO BE OF SUITABLE MATERIAL TO ALLOW DRIVING RETURNING RAIN FALL FROM DRIVE & OUTBUILDING TO BE CONTAINED WITHIN CURTLAGE OF SITE

PROPOSED VEHICULAR ACCESS AND OUTBUILDING STORE  
 AT 74 STATION RD BOLTON ON DEARNE  
 S63 8AD TEL 01709 889979

