


**GENERAL NOTES:**

Drawing copyright of DS&L Property Consulting Ltd.

Dimensions should be checked and verified on site prior to any construction or alteration.

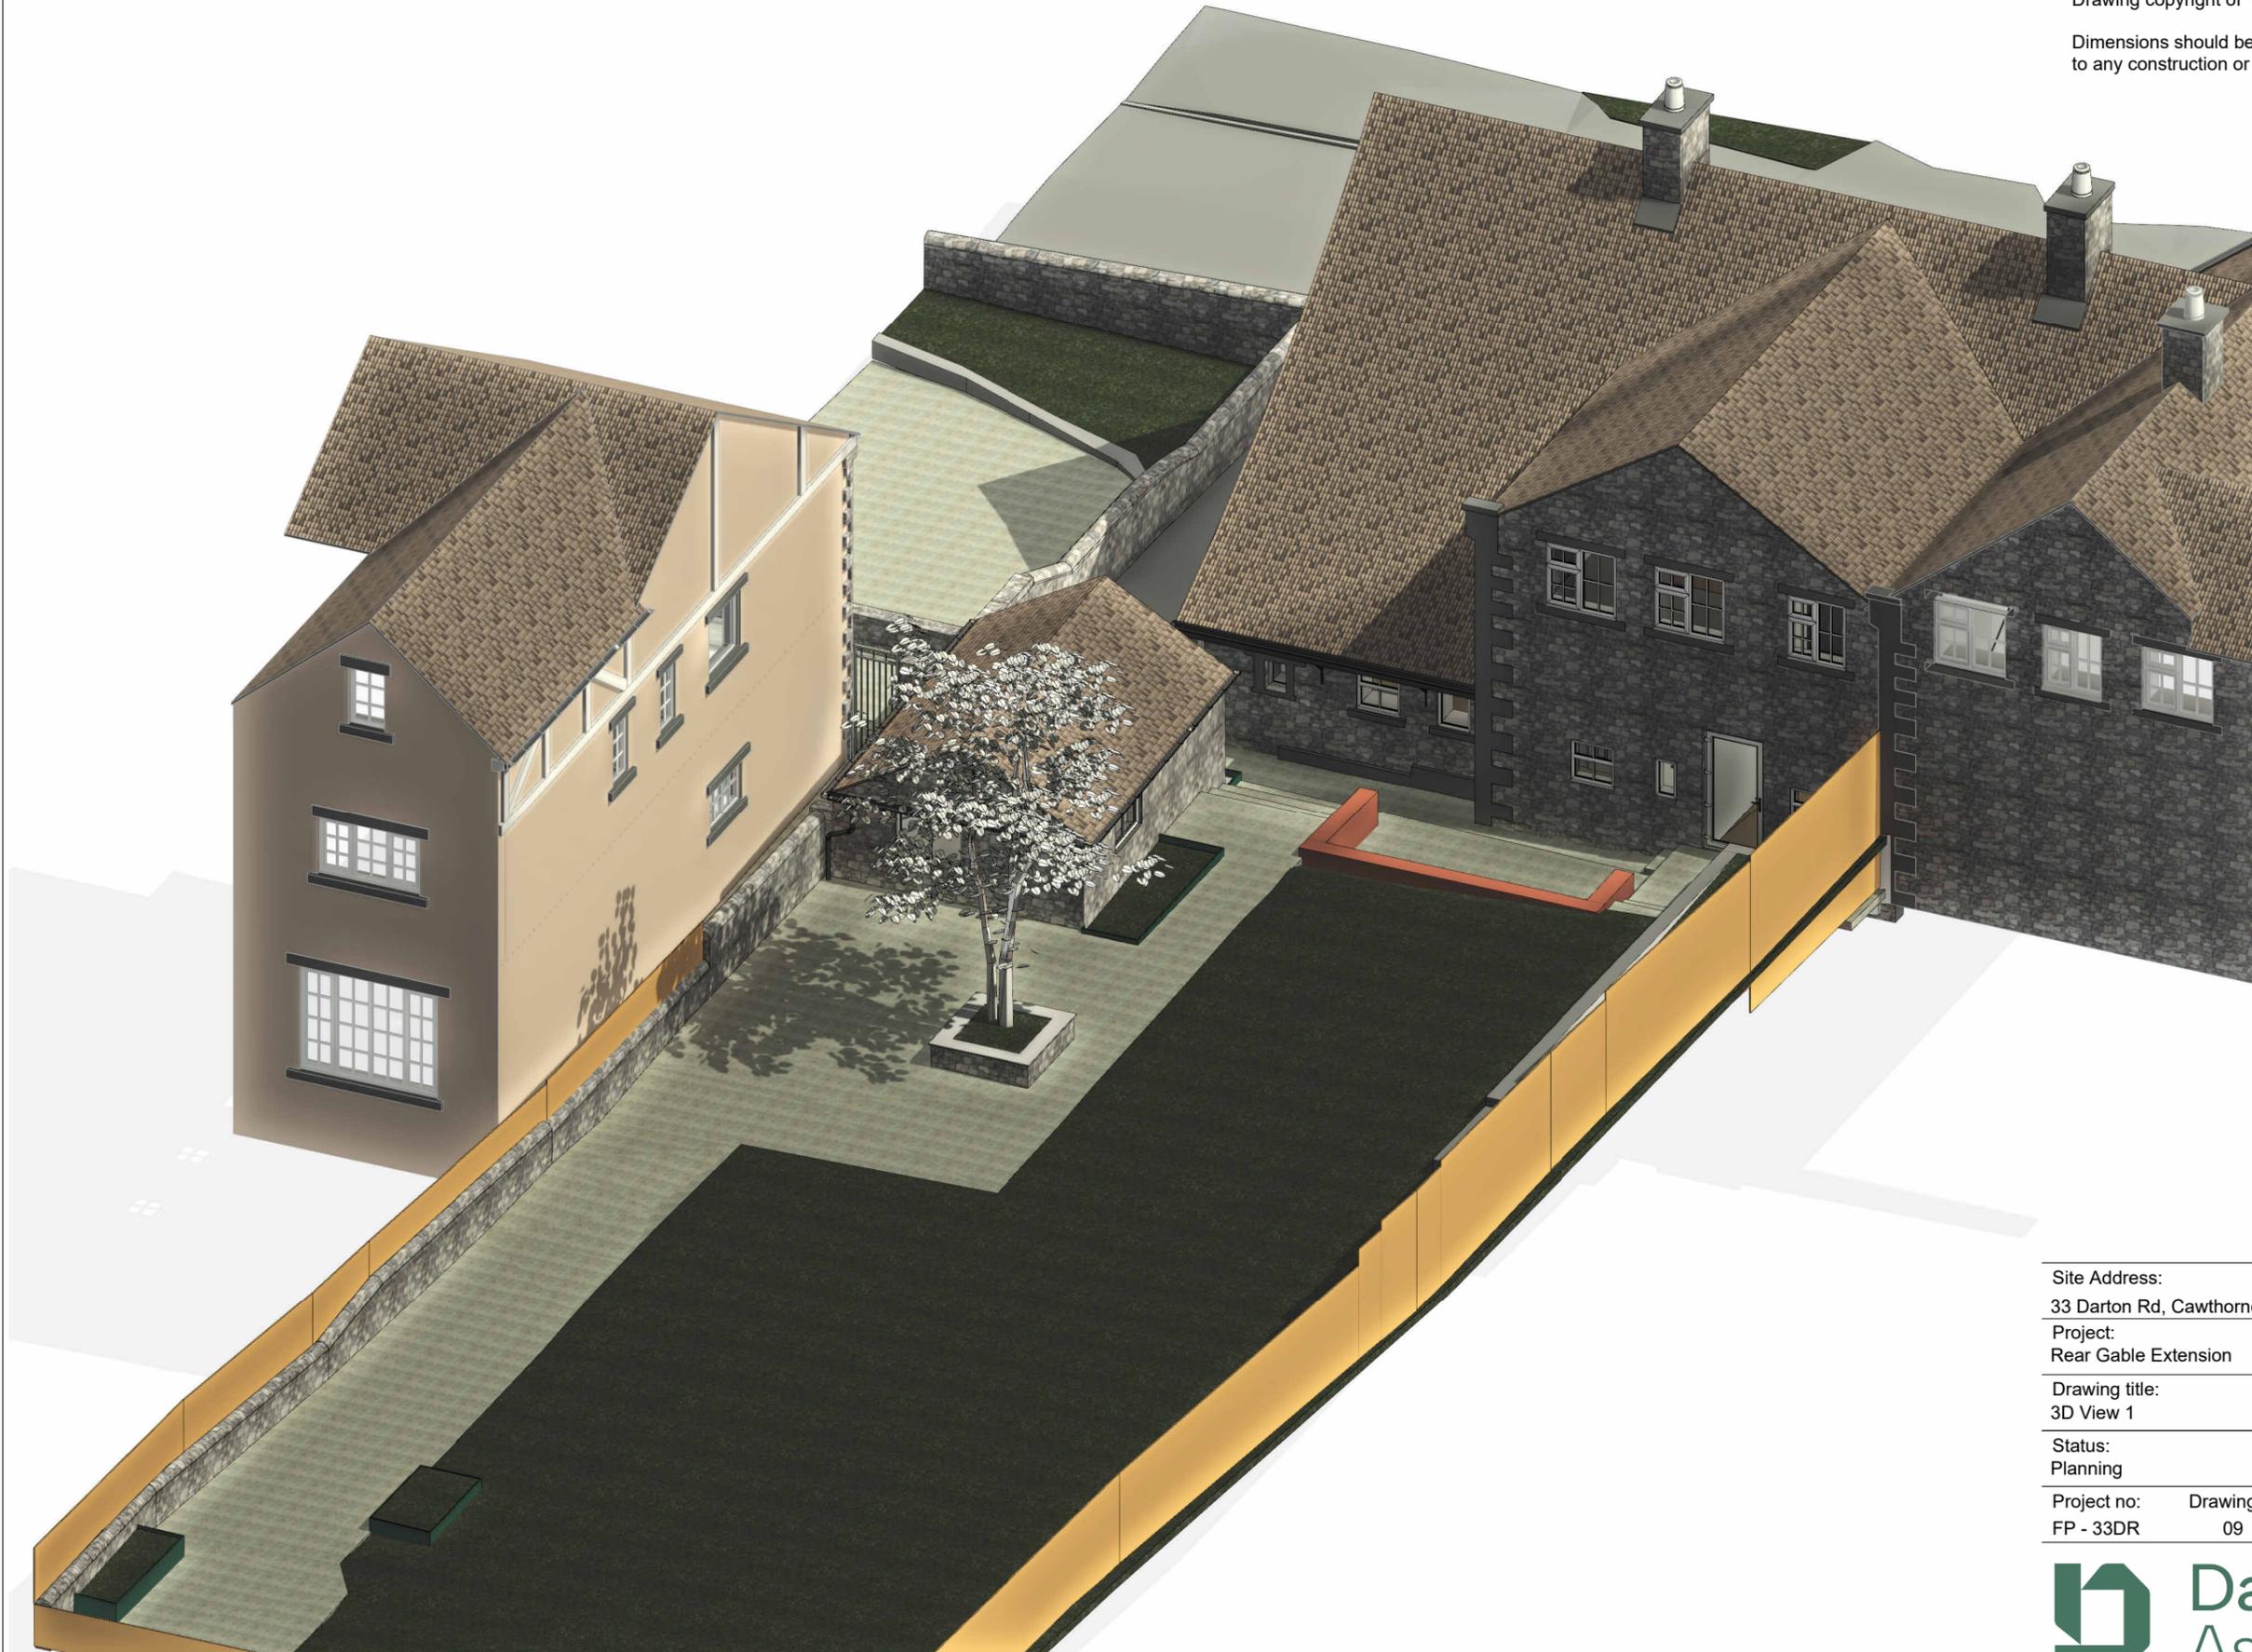

Site Address:			
33 Darton Rd, Cawthorne, Barnsley S75 4HU, UK			
Project:			
Rear Gable Extension			
Drawing title:			
3D View 1			
Status:		Date:	
Planning		April 2025	
Project no:	Drawing no:	Revision:	Scale:
FP - 33DR	09	-	-

