



Plan  
Scale 1:100

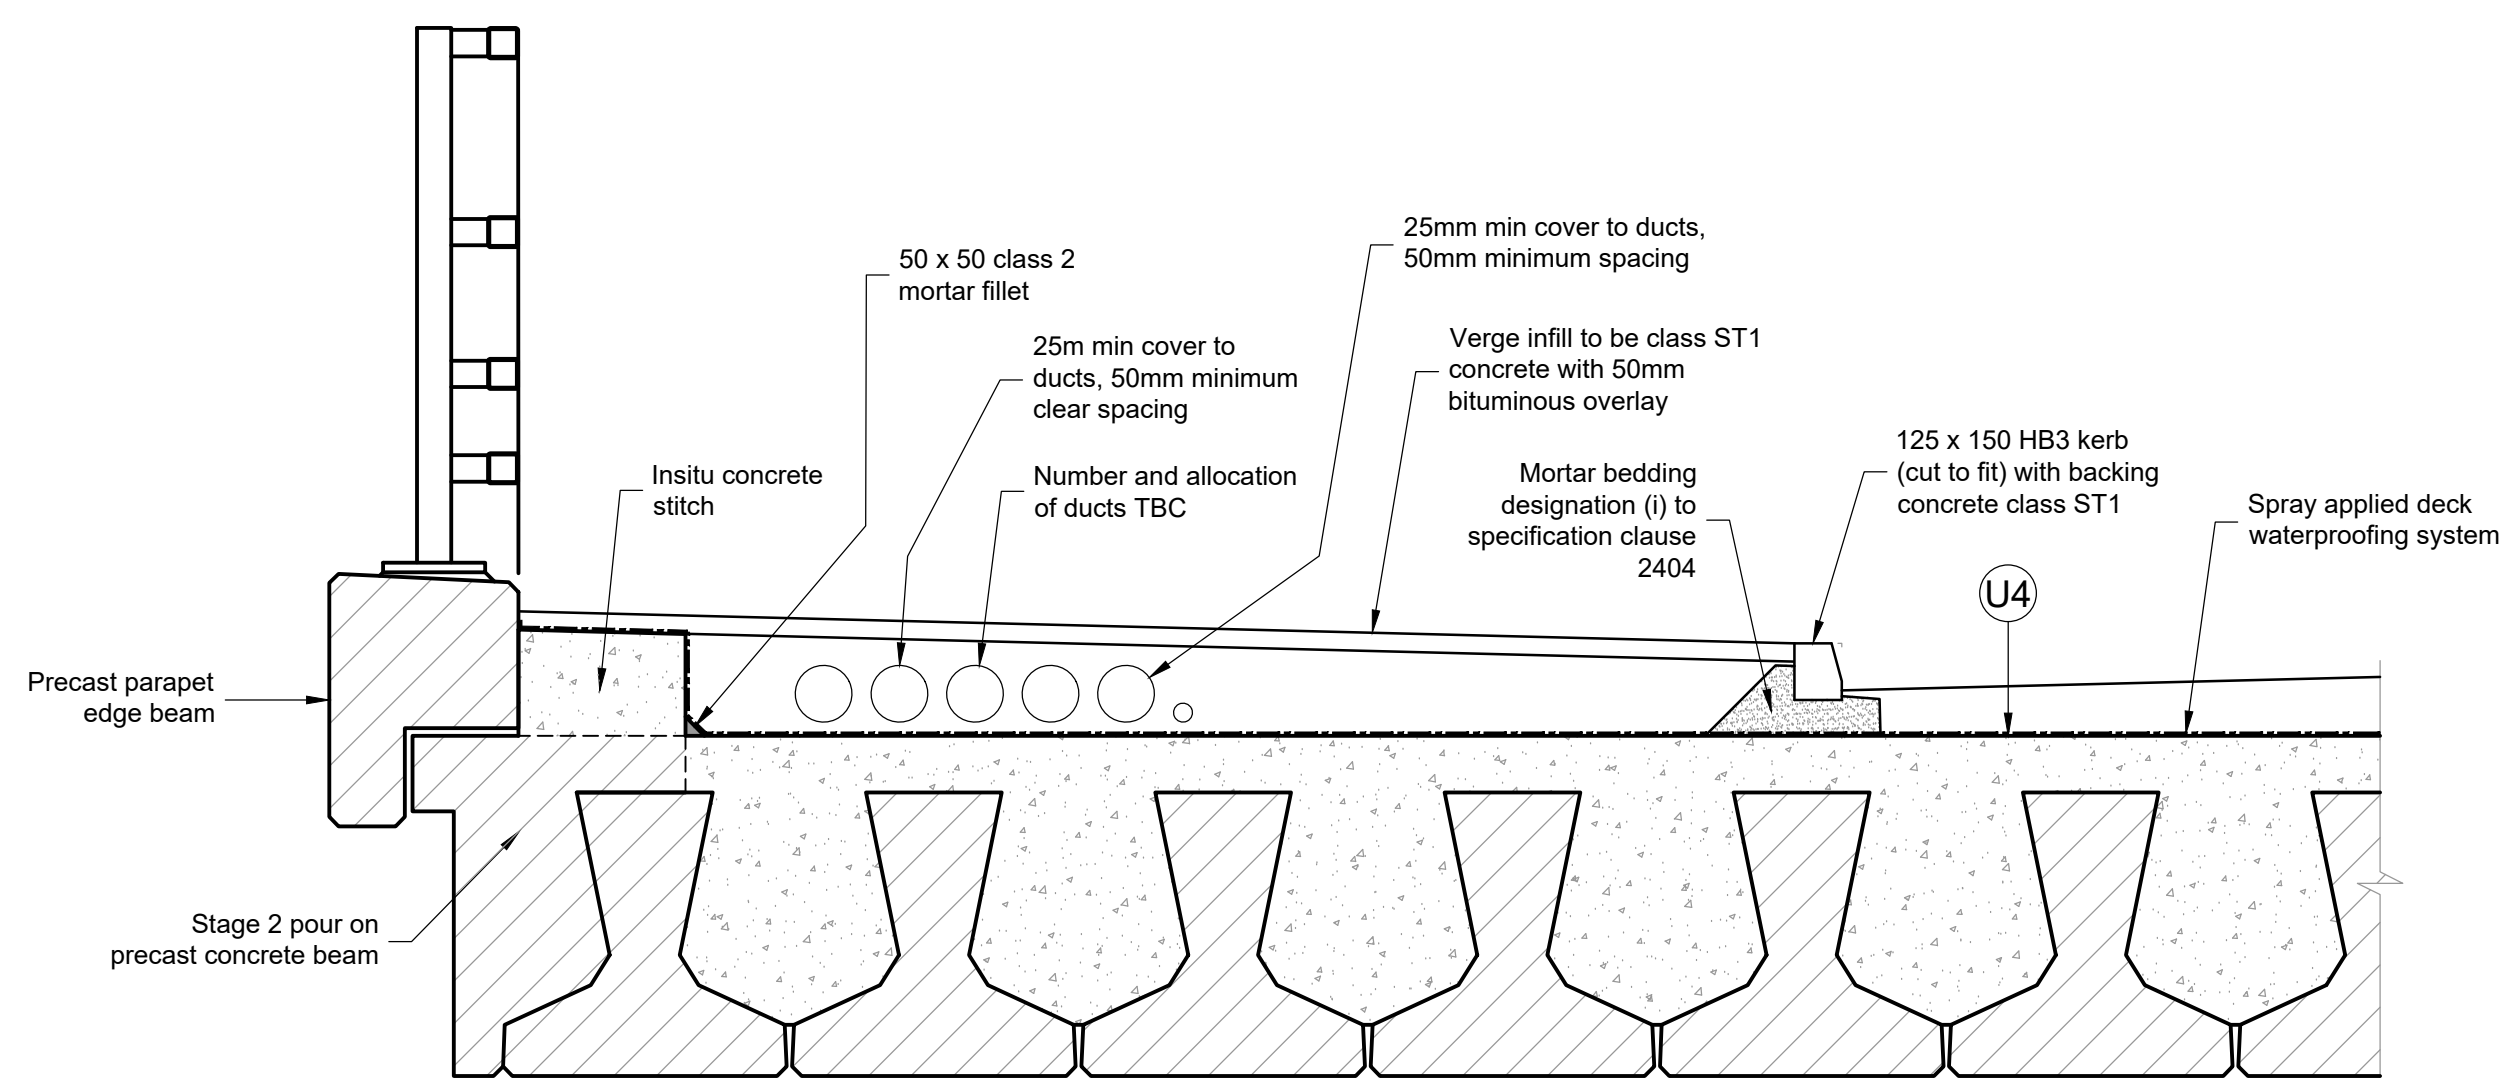

Typical Deck Finishes  
Scale 1:20

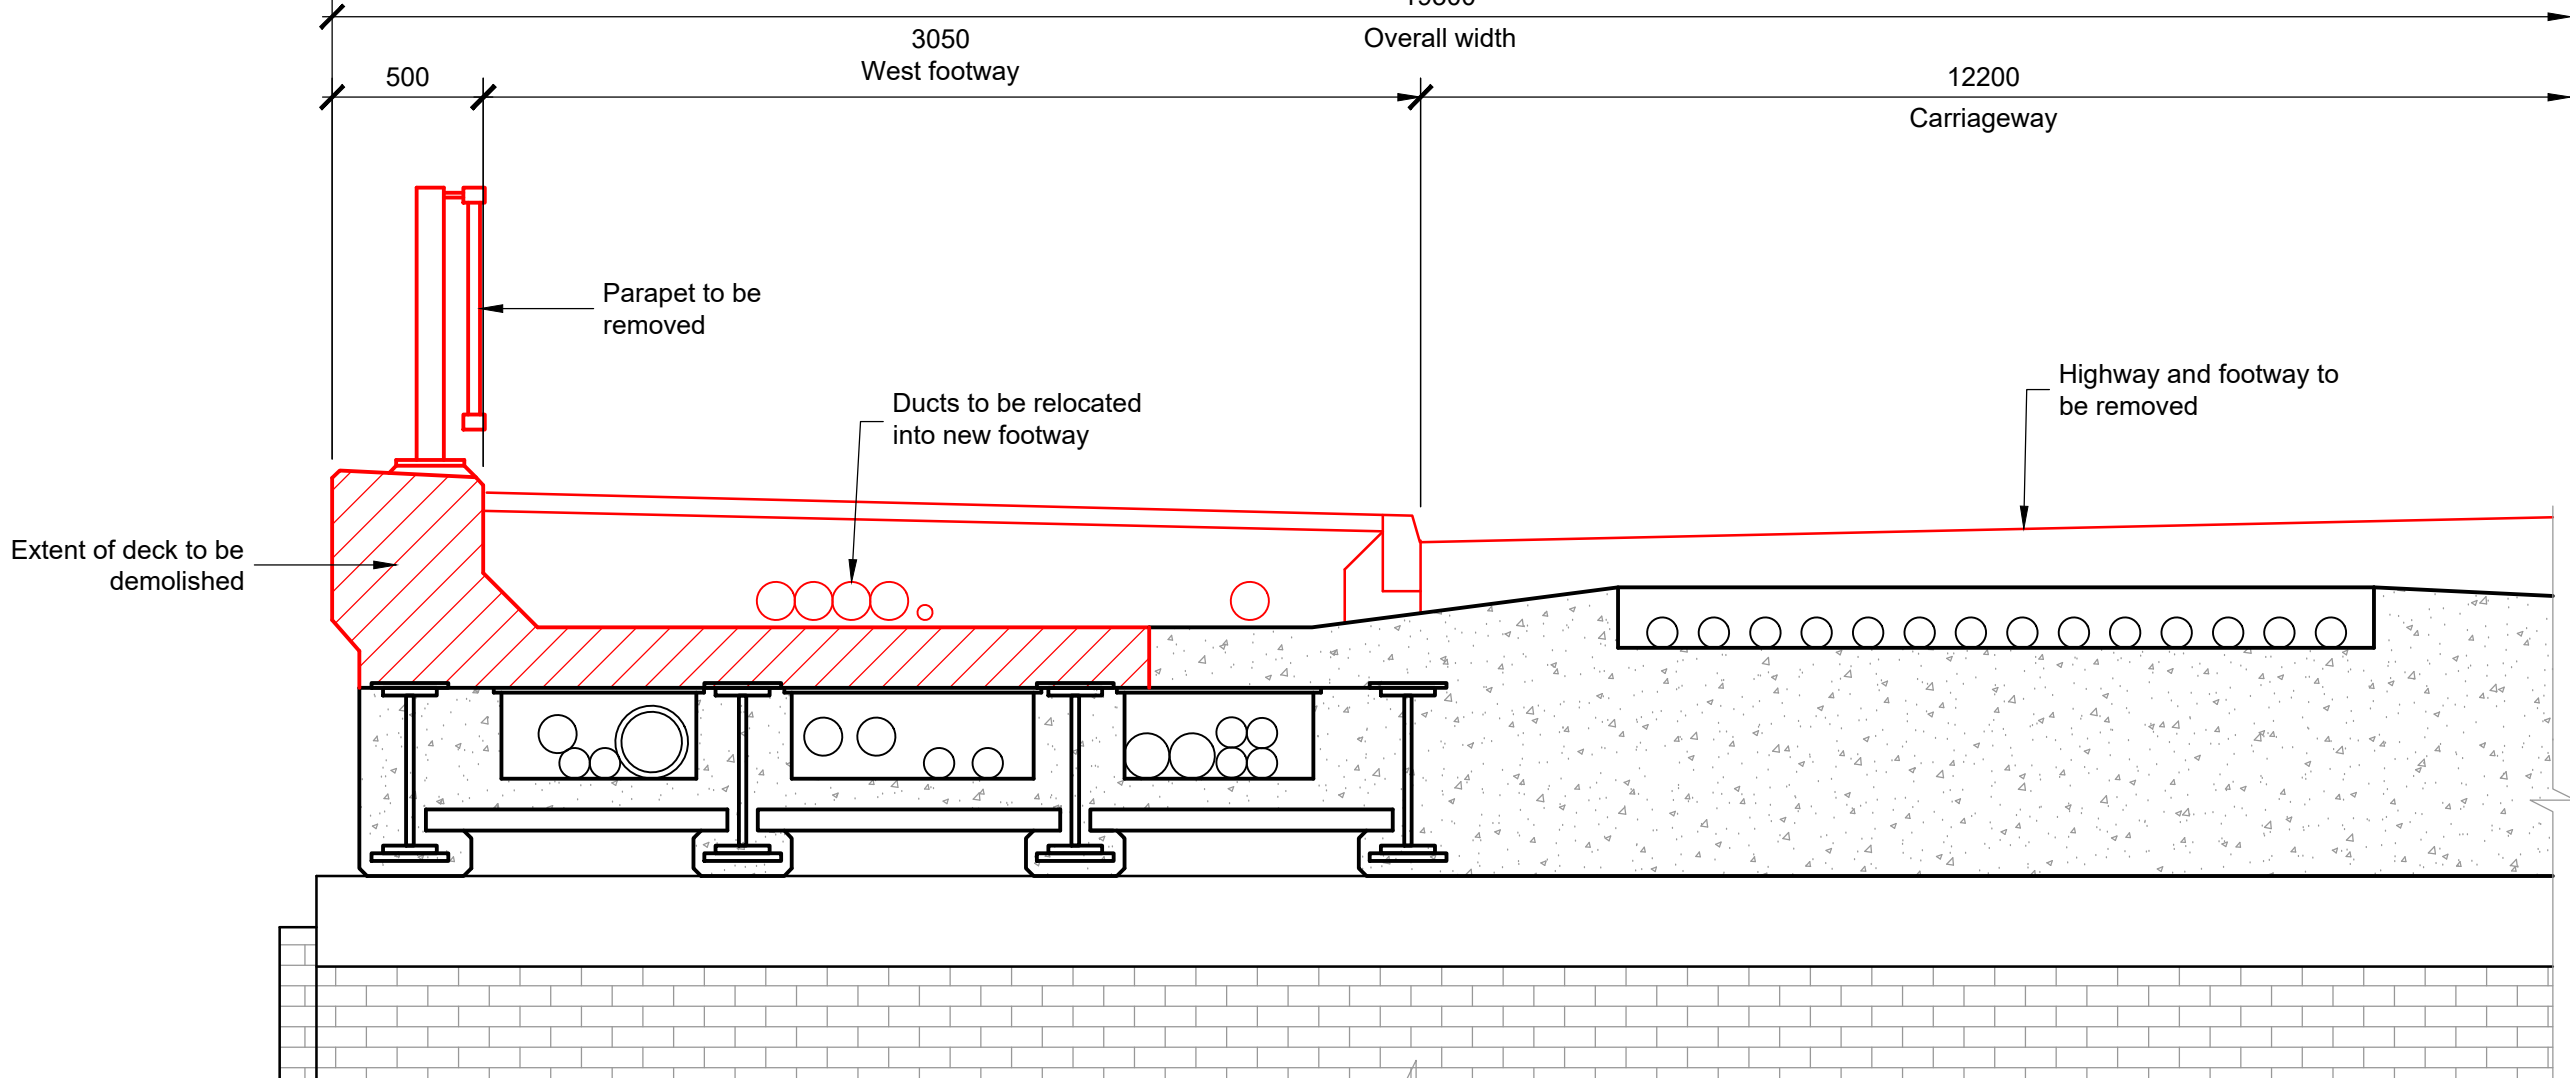

Typical Section Through Existing Deck  
Showing Extent of Demolition  
Scale 1:25

- Notes:
- Refer to drawing A61-ARP-XX-XX-DR-CB-01005 for general notes.
  - Refer to drawing A61-ARUP-XX-XX-DR-CH-0115 for highway drainage details.

P02	14/07/22	DP	JS	YBW
SW stairs removed as clouded				
P01	03/09/21	DP	JS	YBW
For Planning				
Rev	Date	By	Chkd	Appd

ARUP

Admiral House, Rose Wharf,  
78 East Street, Leeds, LS9 8EE  
Tel +44(0)113 242 8498 Fax +44(0)113 242 8573  
www.arup.com



Project Title  
A61 Corridor

Drawing Title  
A61 Old Mill Lane New Bridge  
Miscellaneous Details

Scale at A1  
As Shown

Role  
Civil Engineer - Bridges

Suitability  
S2 - Fit for information

Arup Job No <b>253511-00</b>	Rev <b>P02</b>
Name <b>A61-ARP-XX-XX-DR-CB-00104</b>	