





TYPICAL EAST - WEST CROSS SECTION A-A THROUGH CENTRAL SITE AND 10 CLAYCLIFFE AVENUE

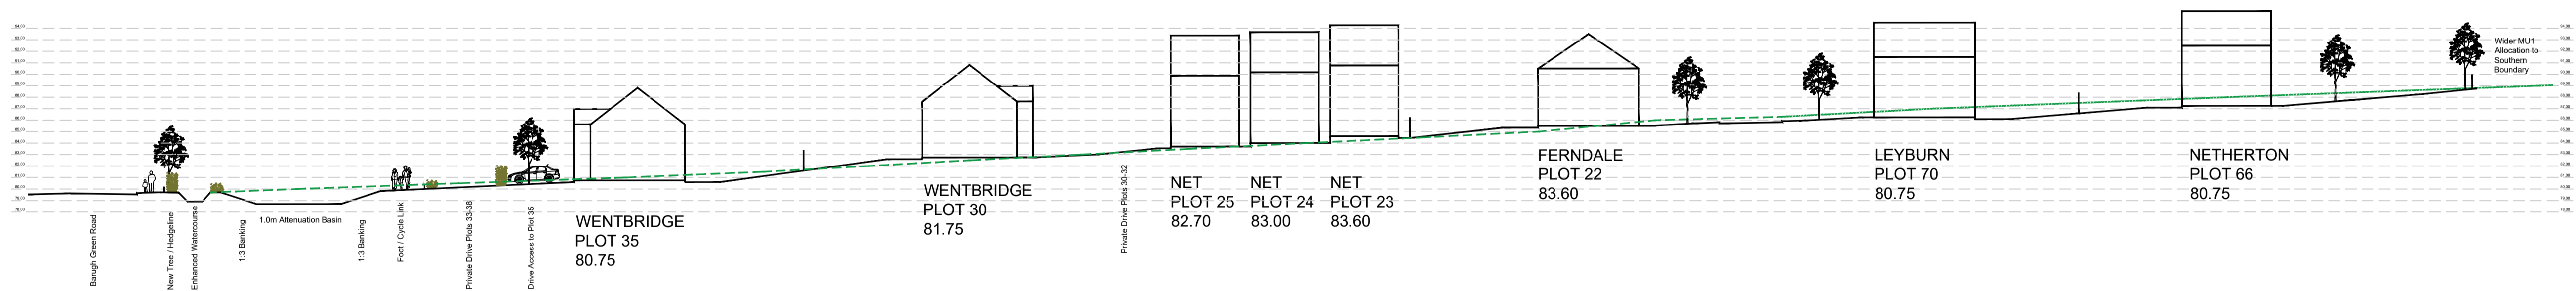

TYPICAL NORTH - SOUTH CROSS SECTION B-B THROUGH BARUGH GREEN ROAD AND POS FRONTAGE

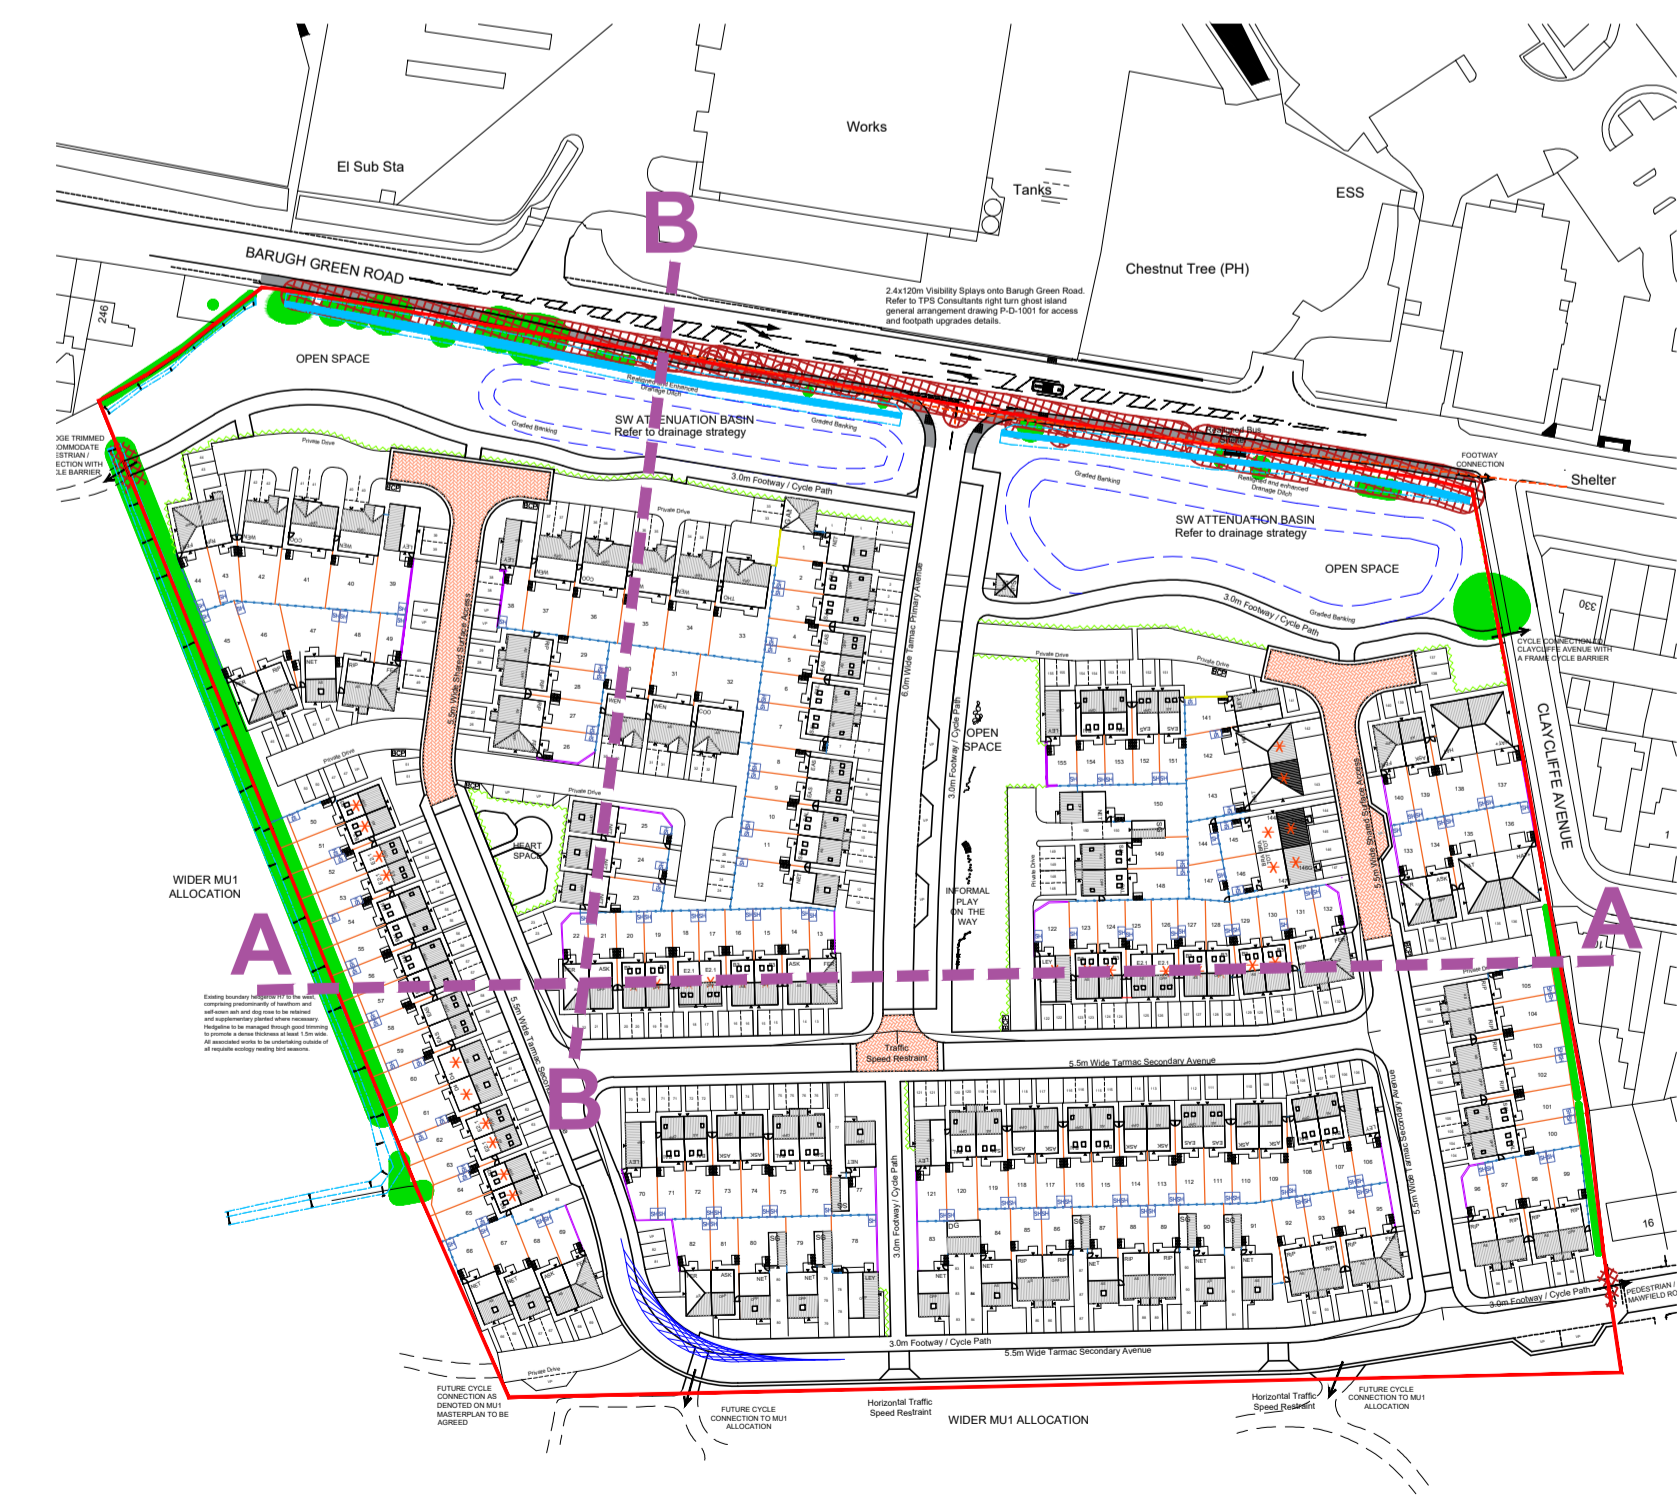

DEVELOPMENT SECTIONS KEY

SCALE: 1:500		
AVANT homes		
Unit 2, Warner Court, Pool Avenue, Colton, Huddersfield, WF4 3PL Tel: 01484 264410 Fax: 01484 264488 www.avanthomes.co.uk		
DATE: 05/01/25	SCALE: NTS @ A1	DRAWN BY: JT
DWG TITLE: Development Site Sections		
PROJECT: Barugh Green Road, Barugh Green, Bamsley		
DWG No. 4213-231	REV	