


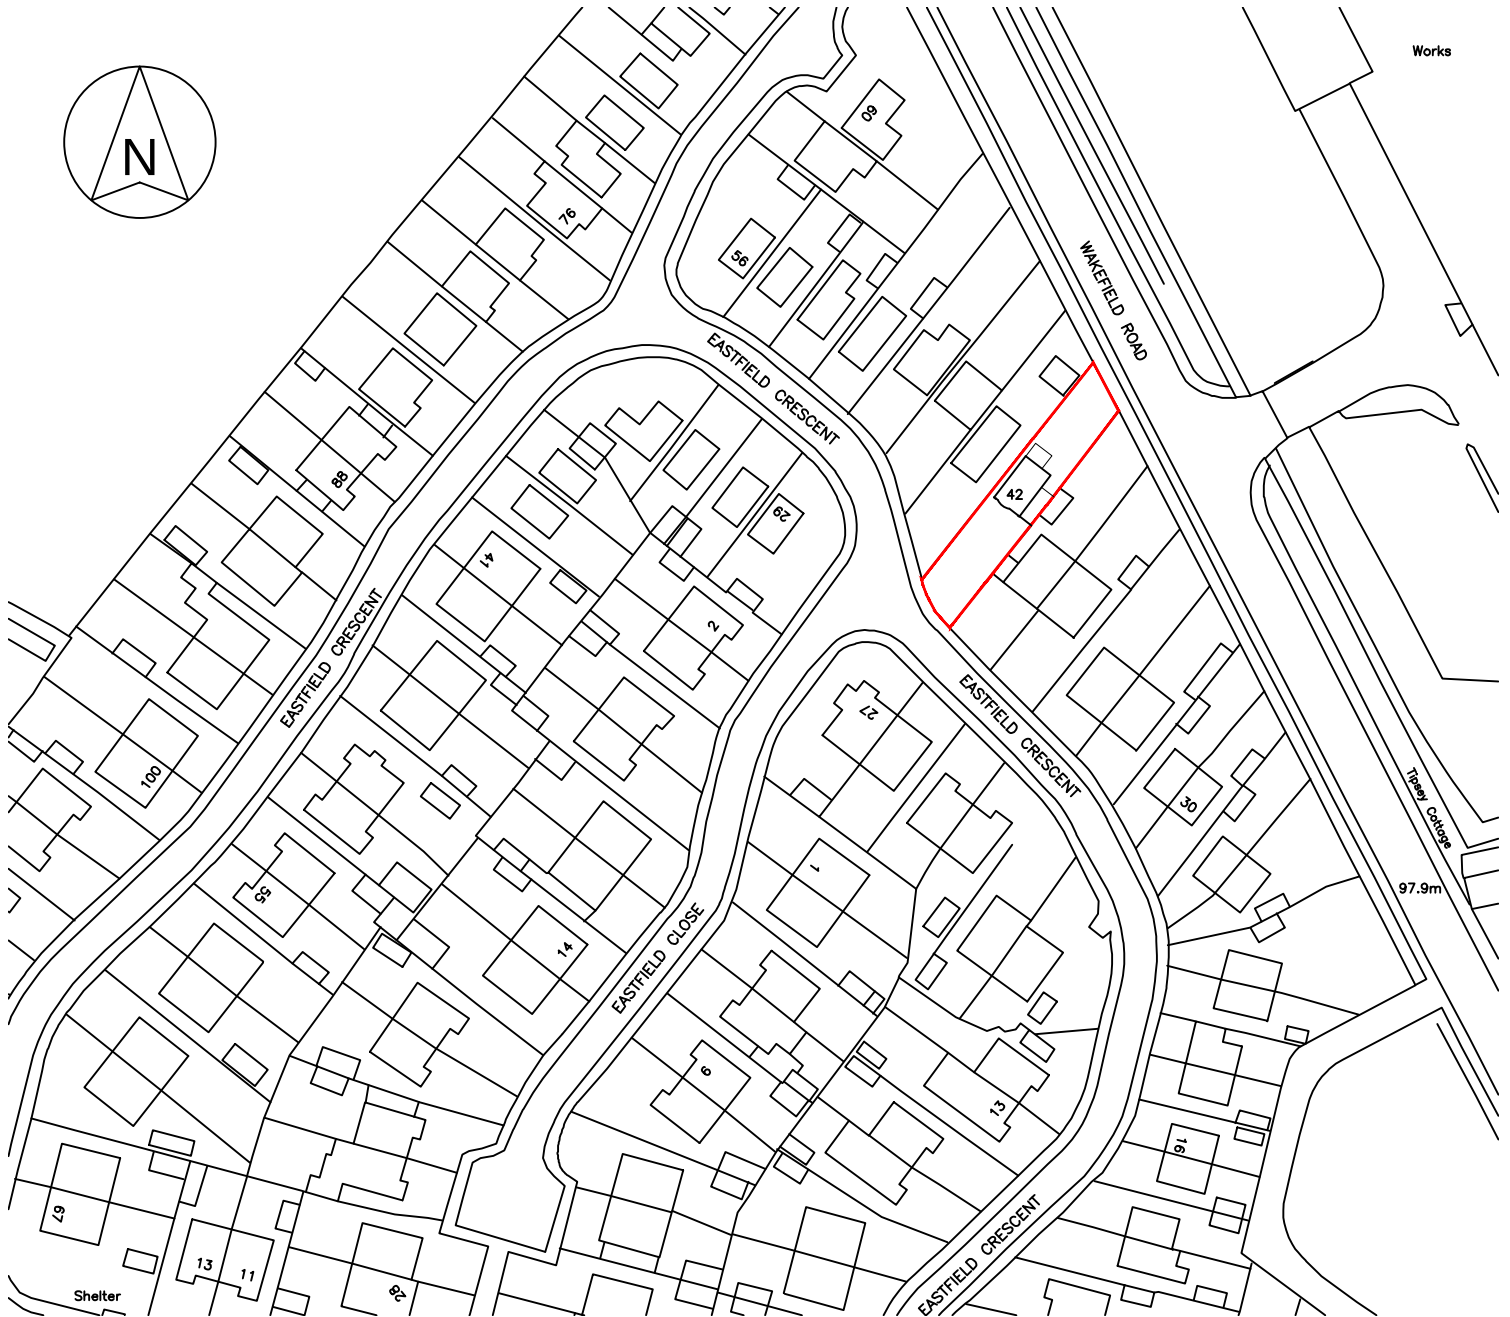

Crown Copyright. All rights reserved. Licence Number 100020449

Note to Client : These works will be subject to CDM Legislation

Unit 2, The Office Campus, Paragon
Business Park, Red Hall Court,
Wakefield, WF1 2UY

Project

Proposed Demolition of Existing Conservatory
& Proposed Single Storey Extensions to
Rear & Front & 2 Storey Extension to
Side at 42 Eastfield Crescent,
Staincross, S75 6DN for Ms L Bolas

Drawing

Ordnance Survey Plan

01924 380873

Date 16/03/2021

Drg No

A4

F	2306	Scale
R		1:1250
	OS	

