
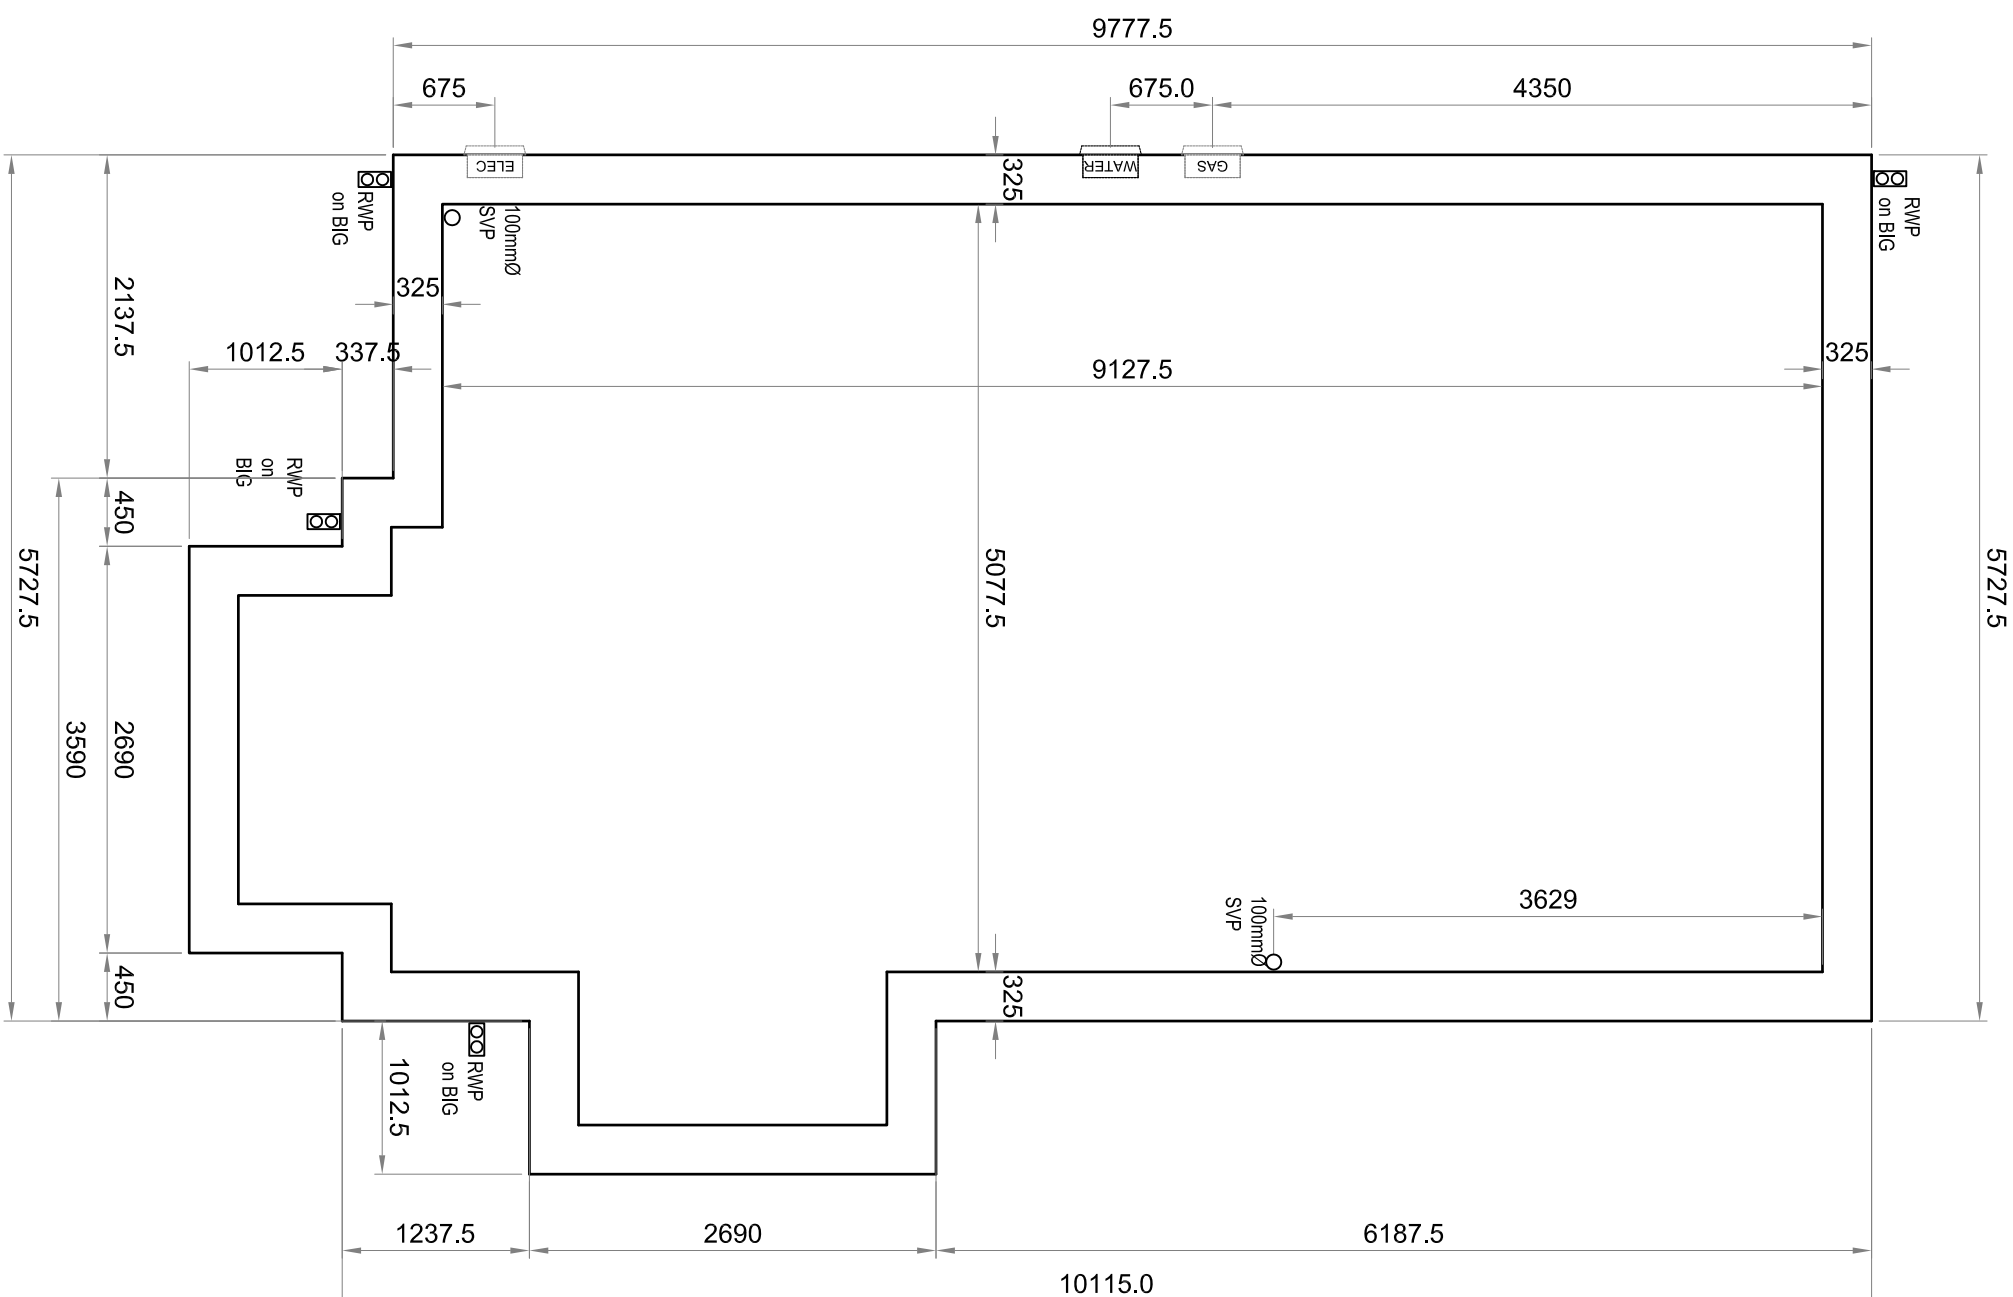
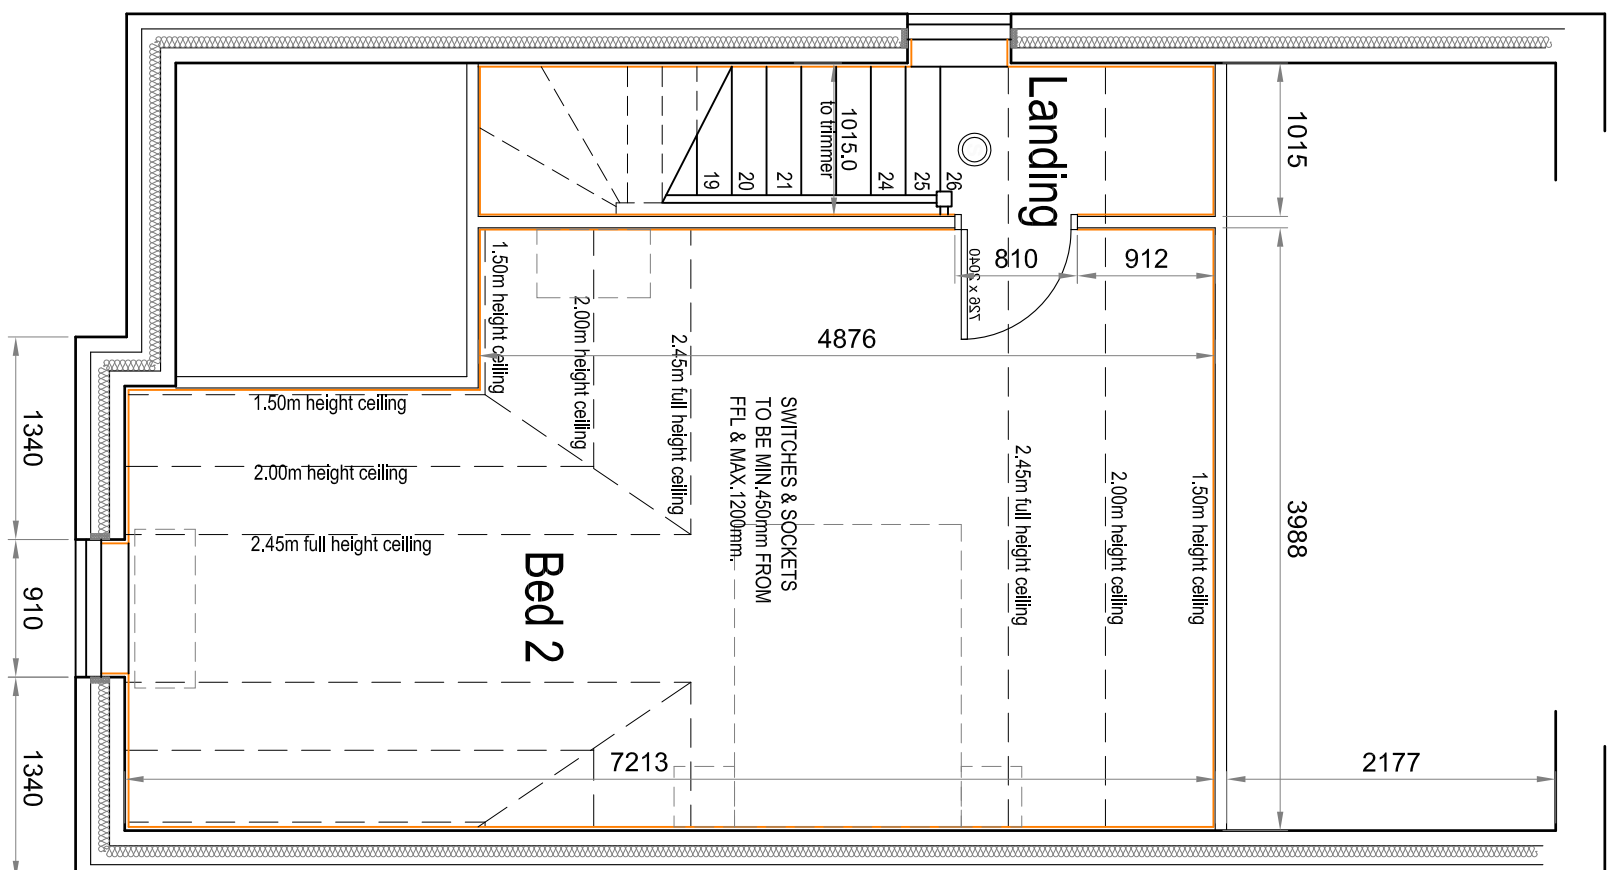
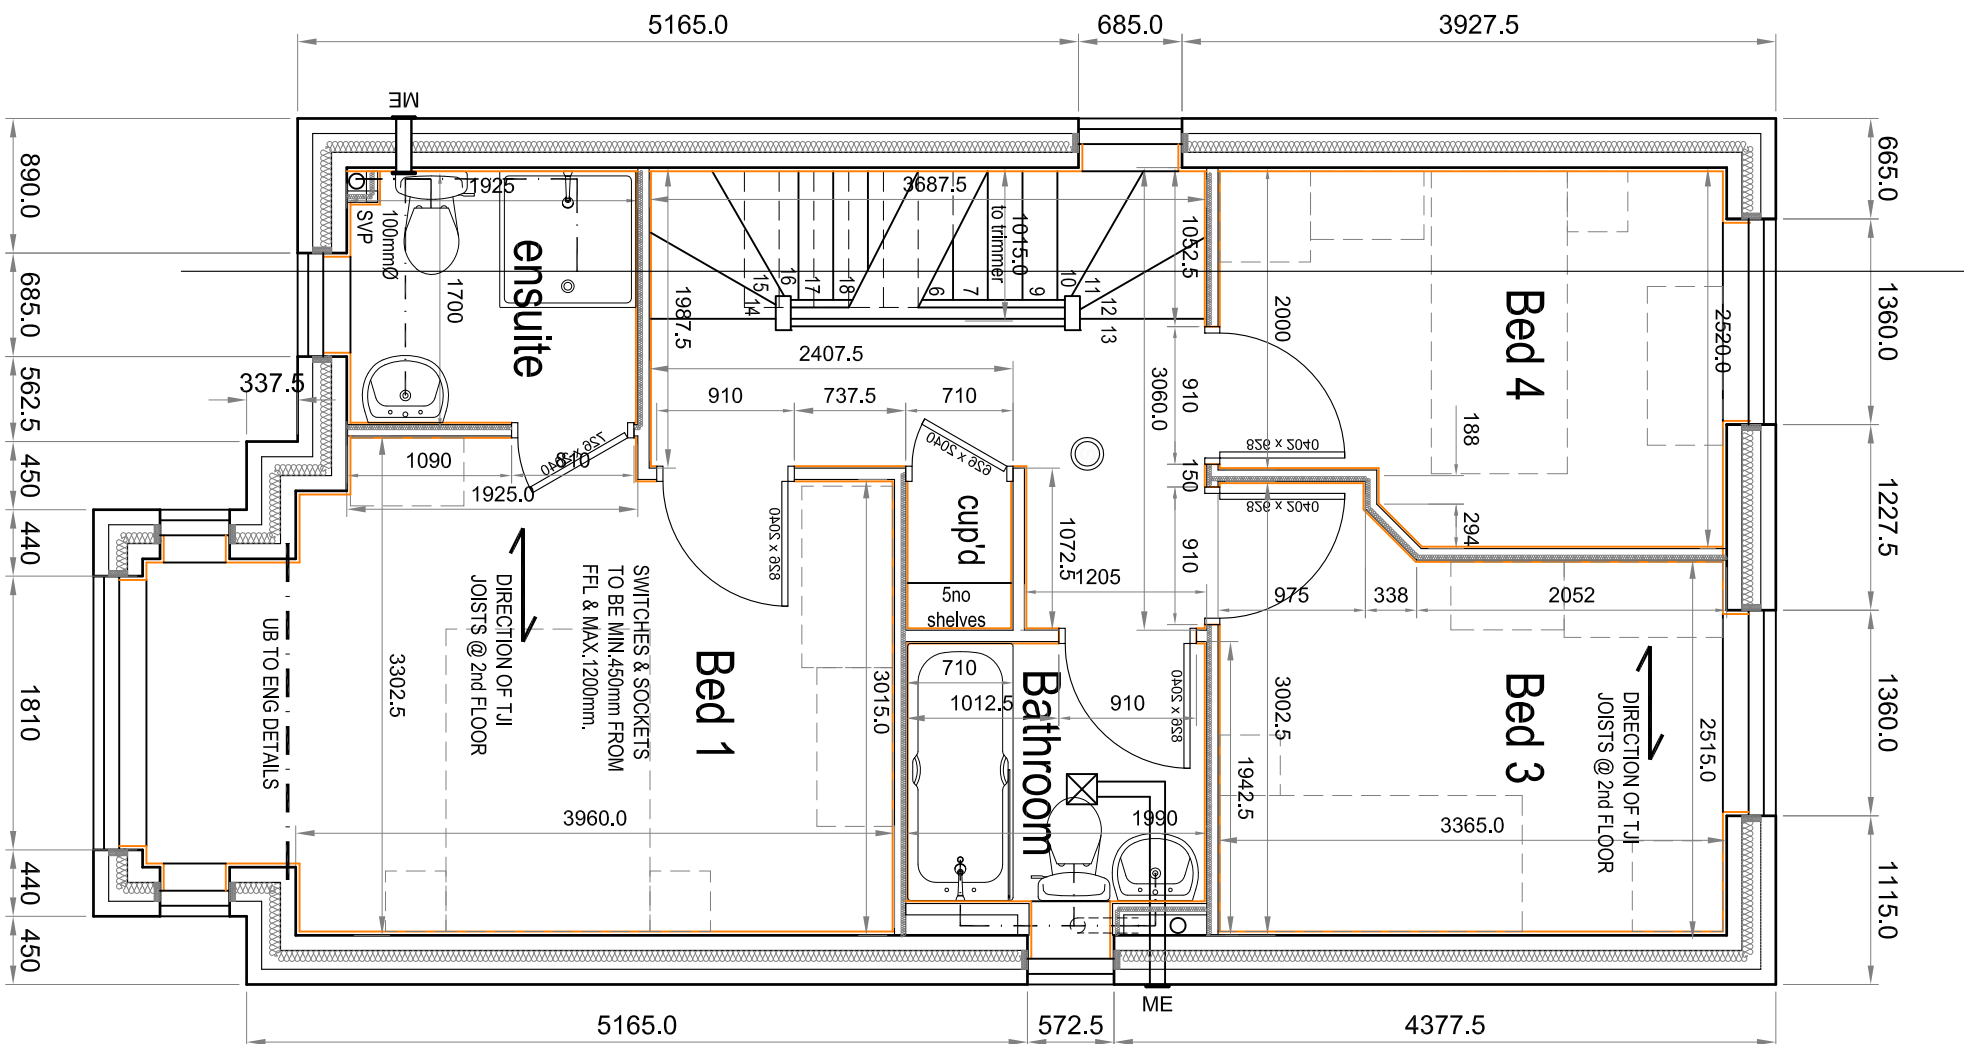
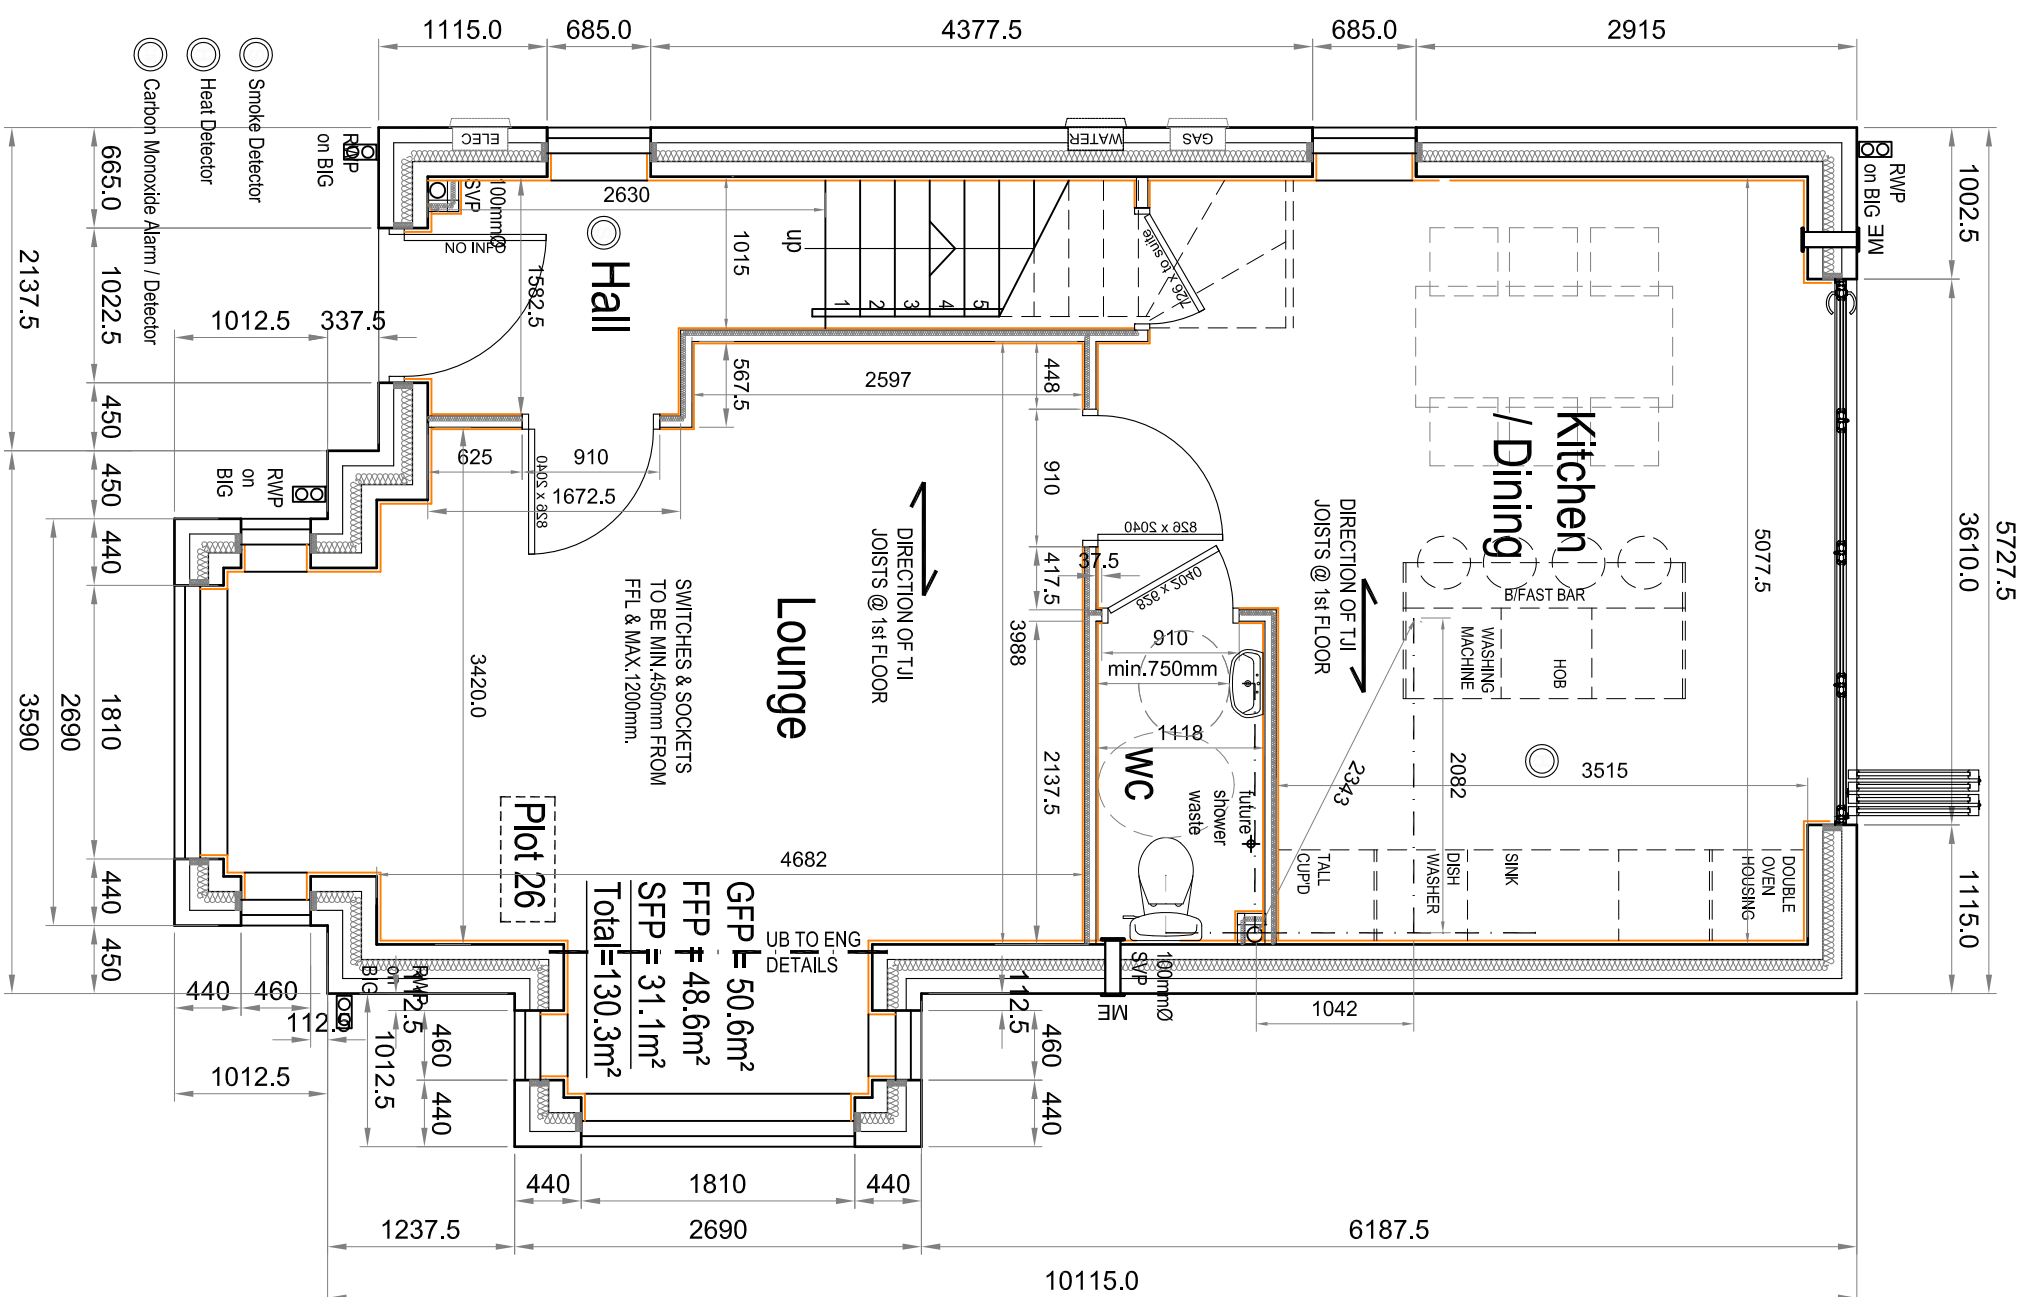
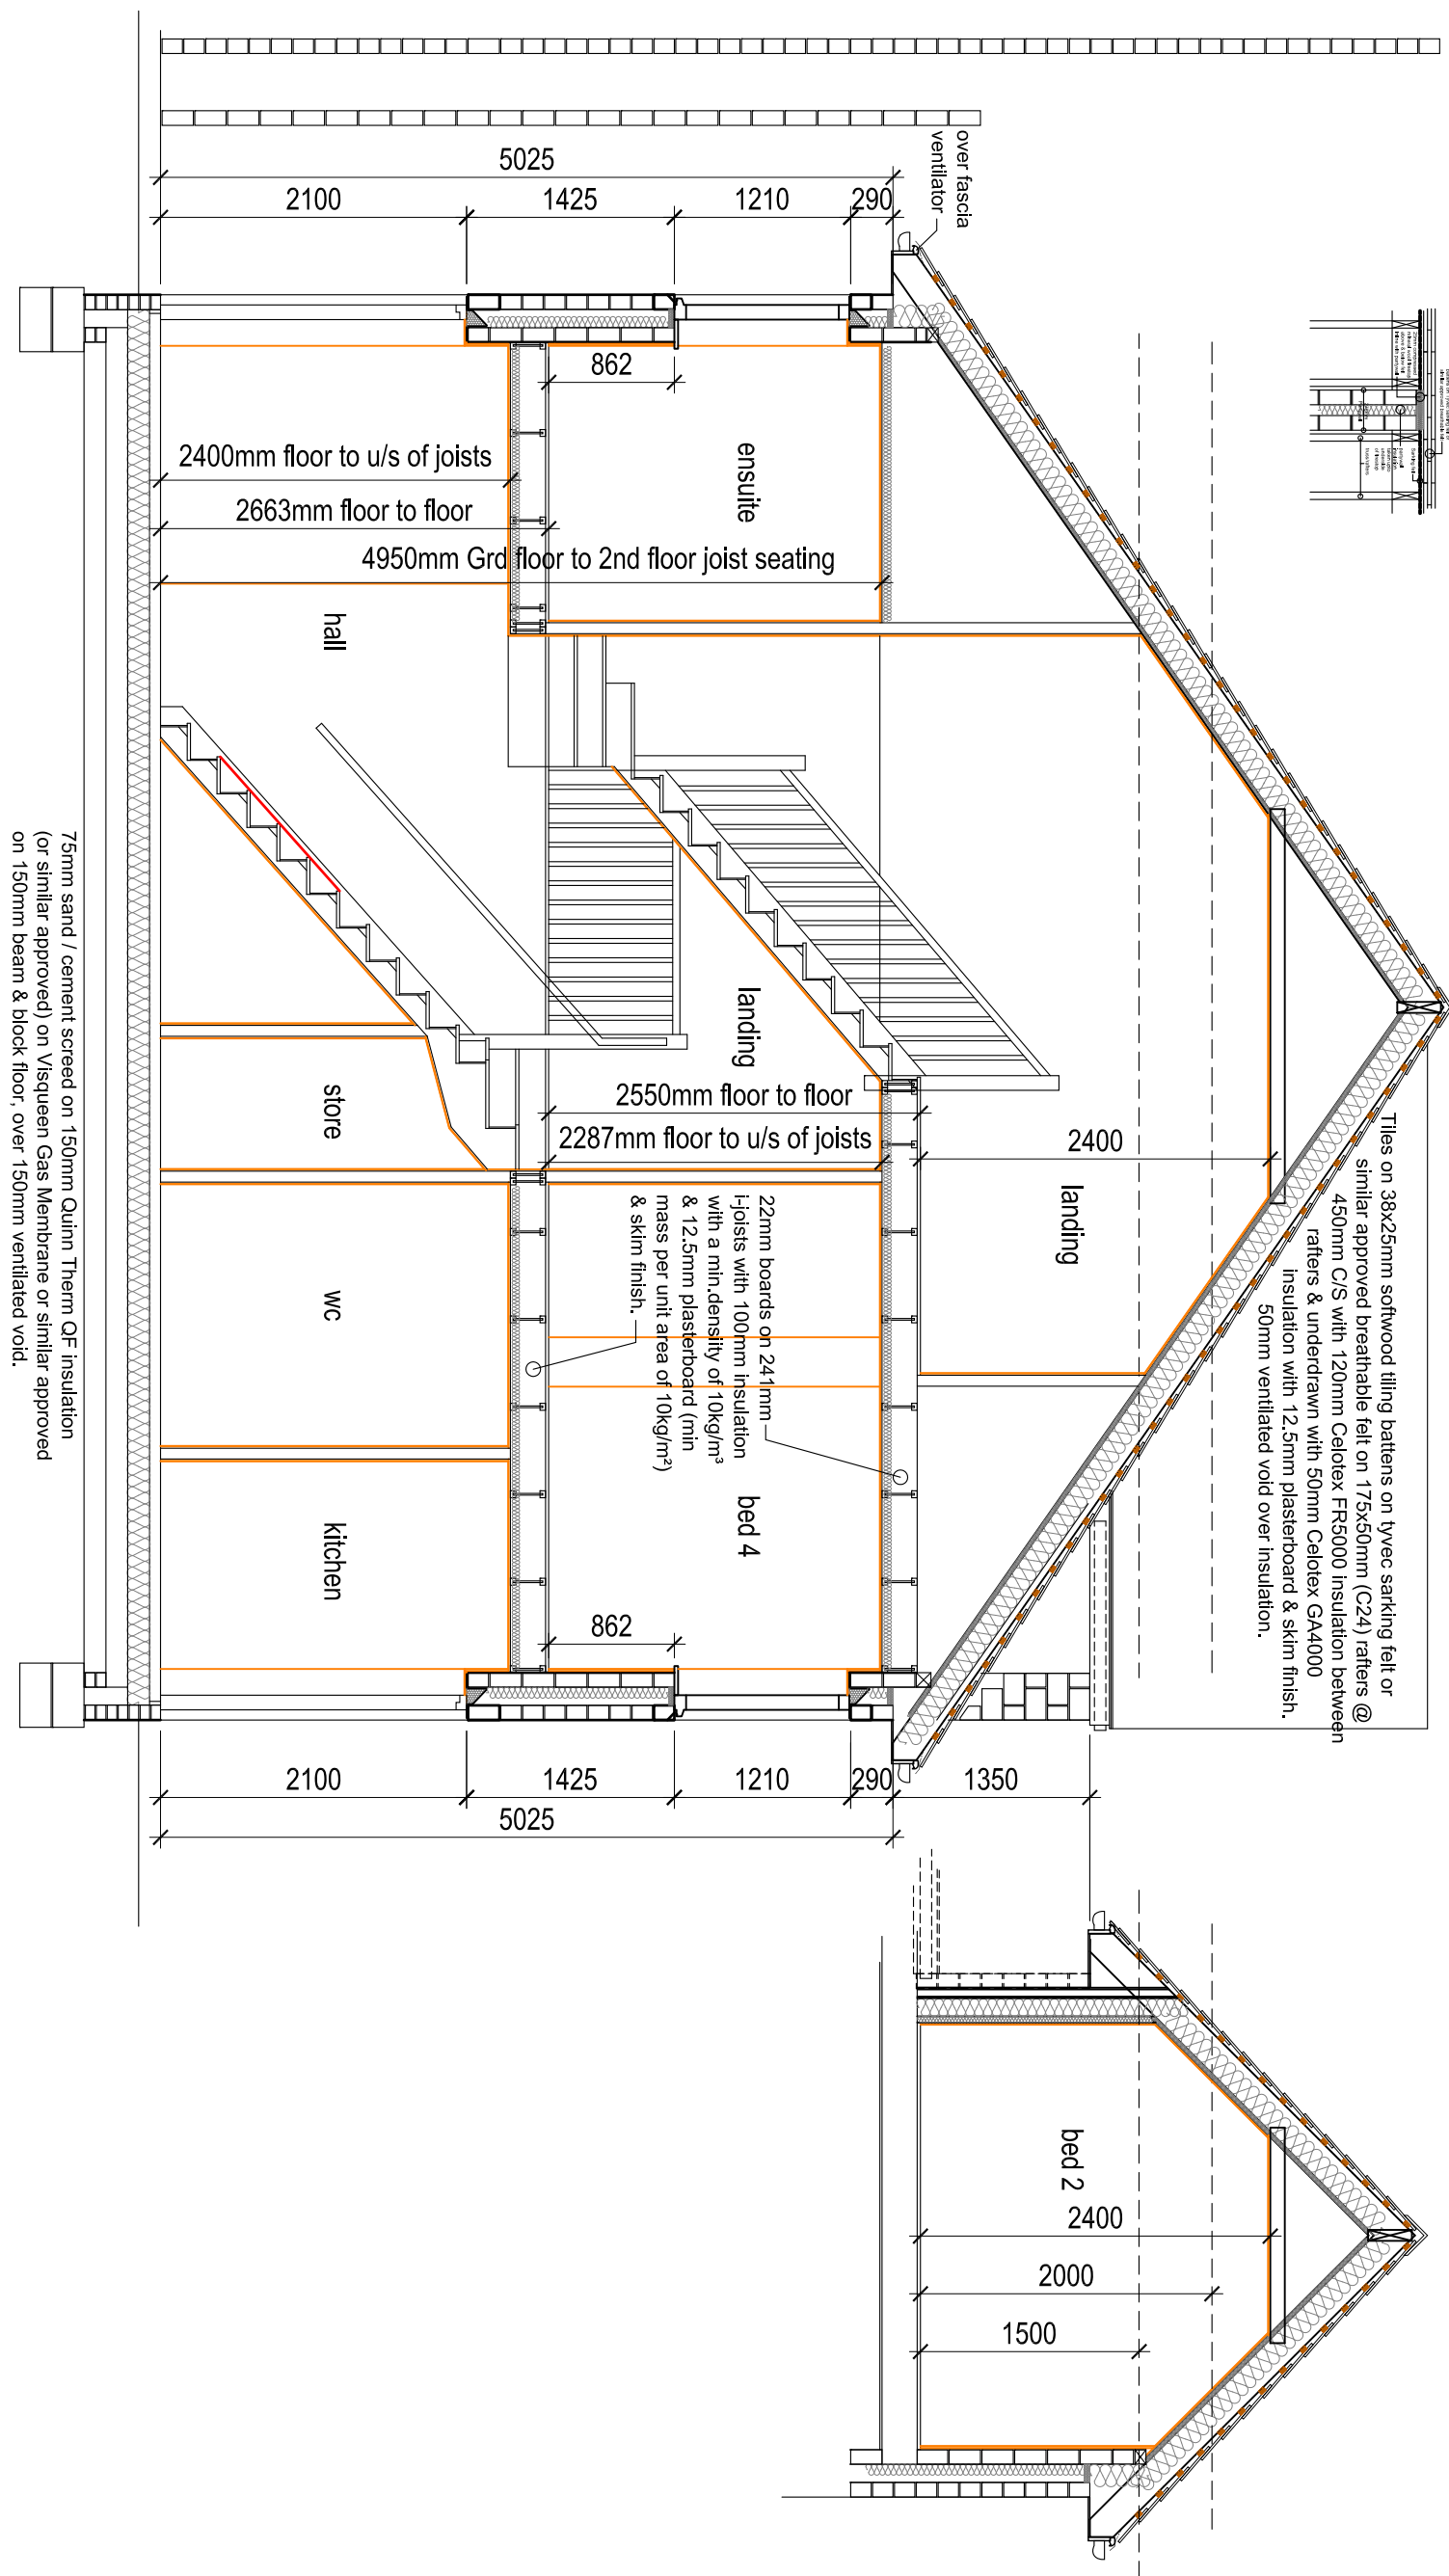


NOTES

ALL DIMENSIONS TO BE CHECKED ON SITE PRIOR TO ANY MANUFACTURING OR FABRICATION AND ANY ANOMALIES TO BE BROUGHT TO THE ATTENTION OF THE ARCHITECT.

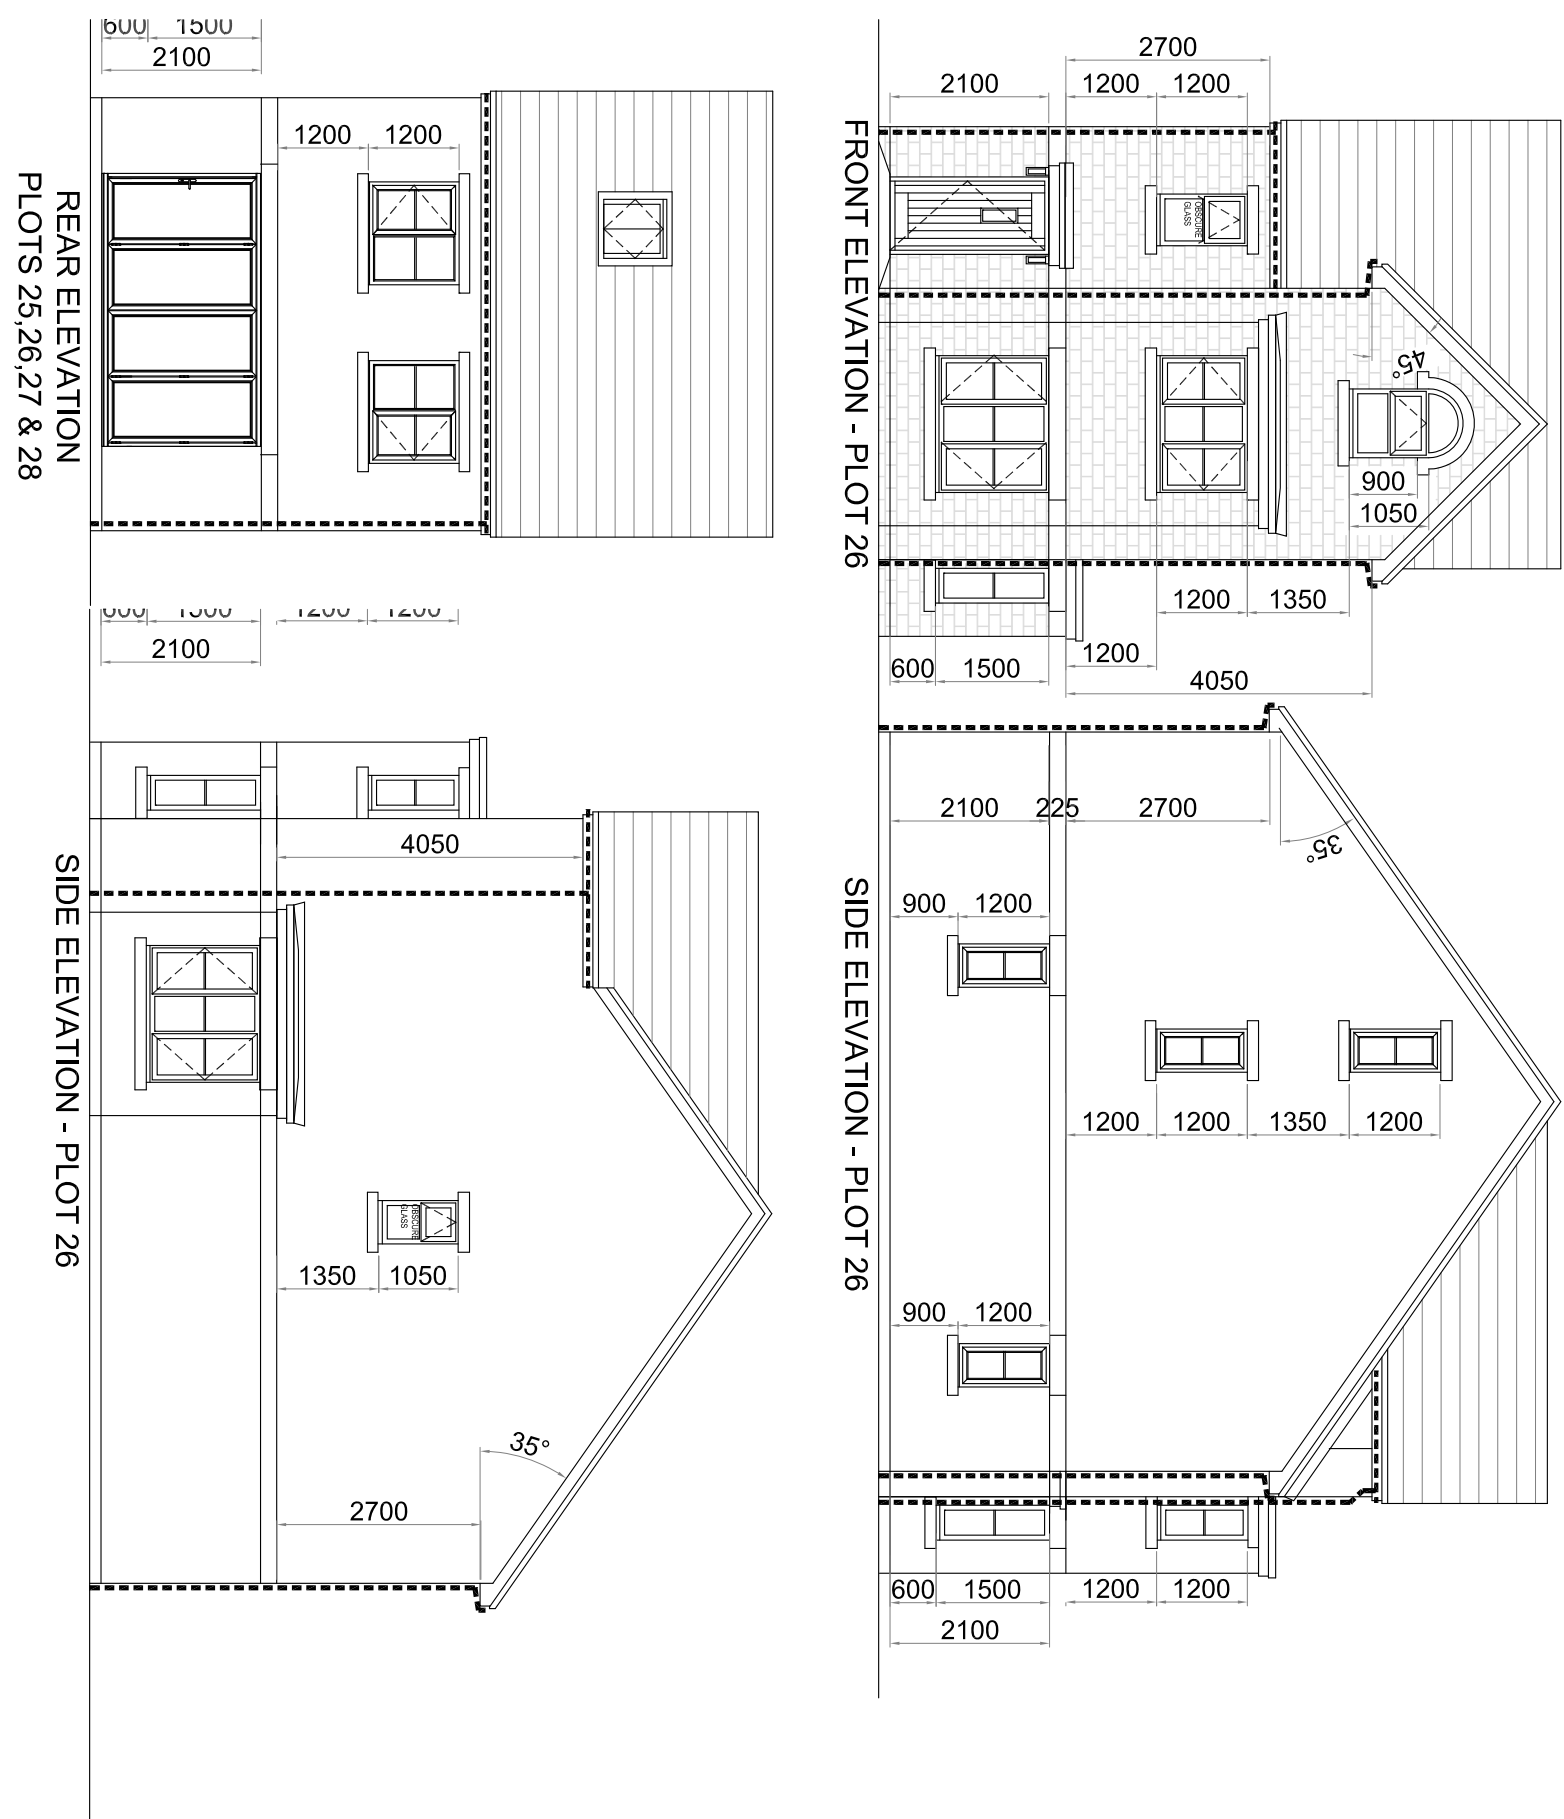

BUILDING REGULATIONS ISSUE

TO BE READ IN CONJUNCTION WITH STRUCTURAL DRAWINGS & CONSTRUCTION NOTES

Regulation Approval		
G	BED 2 ALTS FURTHER TO MEETING WITH A HOCKENHULL 28.07.2017	BLW 02.08.2017
F	KITCHEN DIM	MD 05.07.2017
E	ELENT ALTS TO ELES & KITCHEN	BLW 15.06.2017
C	ELENT ALTS TO ELES & KITCHEN	BLW 14.06.2017
C	ELENT ALTS - Roofline Canopy/Kitchen	BLW 26.05.2017
B	FURTHER INFO ADDED	12.12.2016
A	FIRST ISSUE	05.12.2016
REV	AMENDMENTS	BY DATE
PROJECT PROPOSED DEVELOPMENT BOLTON HALL NURSING HOME CARR HEAD LAINE ROTHERHAM S63 8DA		
CLIENT MR ANDY HALL		
DRAWING TITLE PLOT 26		
DRAWN	BLWORTHINGTON	DATE 05.12.2016
CHECKED	SCALE	1:50 PLANS (A1) 1:100 ELES (A1)
APPROVED		
HOWARD & SEDDON A.R.I.B.A. CHARTERED ARCHITECTS 64 WASHWAY ROAD, SALE, CHESHIRE M33 7RE, TEL No. 0161 - 973 8296 FAX No. 0161 - 962 3485 e-mail : admin@howardandseddon.co.uk		
JOB NO.	DWG NO.	REVISION
12387	513	G