

A B C D E F G H I J K L M N

Revision
A
DRAWING No.
A02 1/143/P/04

DO NOT SCALE DIMENSIONS FROM DRAWING



FRONT (SOUTH) ELEVATION





REAR (NORTH) ELEVATION



SIDE (EAST) ELEVATION



SIDE (WEST) ELEVATION

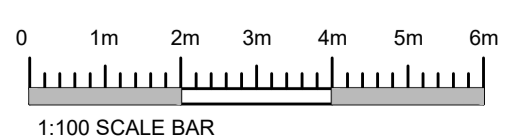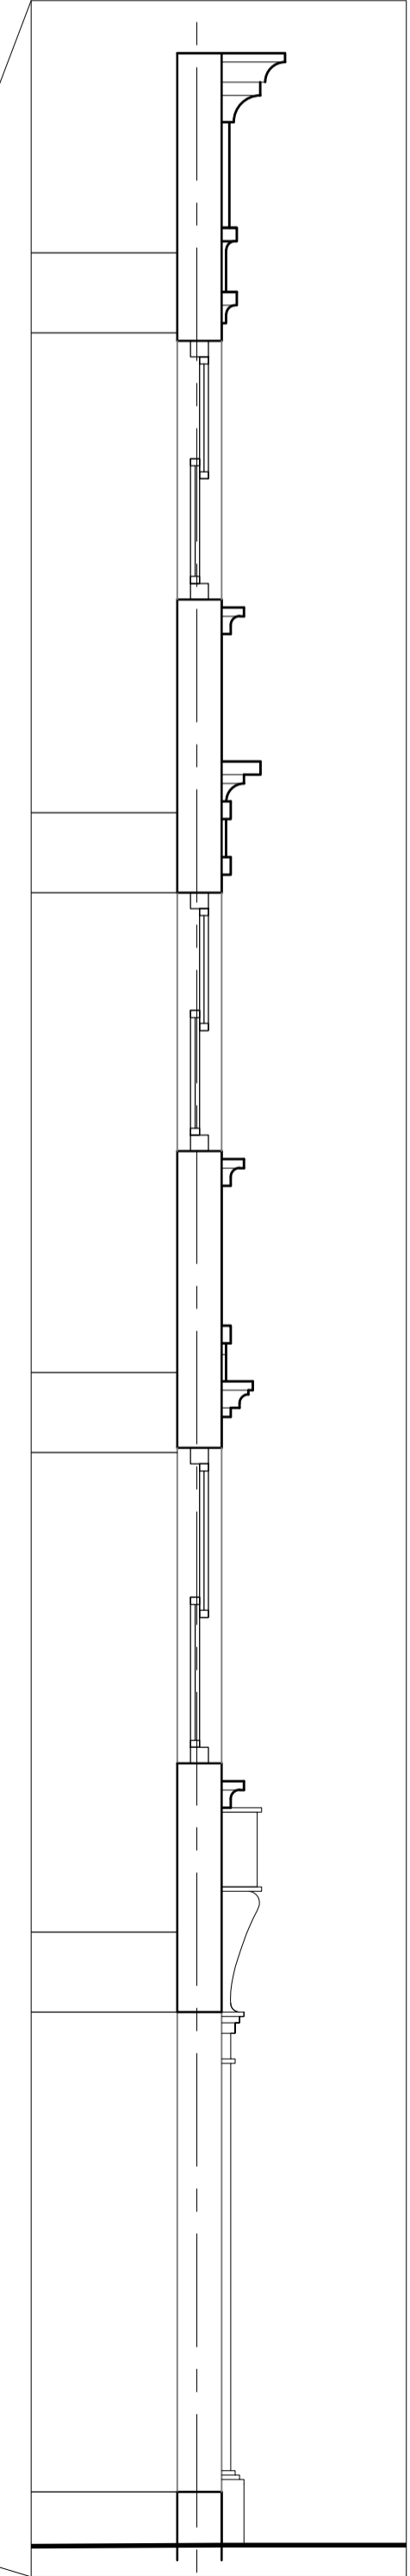

NOTES

1. ALL DIMENSIONS ARE IN MILLIMETRES.
2. DO NOT SCALE FROM THIS DRAWING.
3. THIS DRAWING IS TO BE READ IN CONJUNCTION WITH ALL OTHER RELATED DRAWINGS AND DOCUMENTS. THE USER SHOULD CONSULT THE DRAWING ISSUE REGISTER FOR DETAILS.
4. THE CONTRACTOR IS TO CHECK AND VERIFY ALL DIMENSIONS ON SITE PRIOR TO COMMENCEMENT OF CONSTRUCTION WORKS.
5. THE ENGINEER/ARCHITECT SHOULD BE CONTACTED IMMEDIATELY IF THE ASSUMPTIONS USED IN THE DESIGN AND DRAWING PREPARATION DIFFER TO THAT FOUND ON SITE.

MATERIAL SPECIFICATION	
ROOF CLADDING	UNKNOWN FLAT ROOF COVERING
EXTERNAL WALLS	TOOLED STONE COLOUR K-REND TIMBER MOULDING PAINTED TO MATCH EXISTING
GLAZING	BLACK UPVC (UPPER FLOORS) BLACK ALUMINIUM (SHOP FRONT FLOORS)
DOORS	BLACK ALUMINIUM
BOUNDARY WALLS	TOOLED STONE COLOURED K-REND

Rev.	Client Amendments	Date	By
A	Client Amendments	28-09-21	JCH
	Amendments		

Keystone Design Associates Ltd.
 Registered Office
 Development House
 261 Church Street
 Bradford
 FY1 3PB
 Tel. No. 01253 649040
 Fax. No. 01253 752901
 Email : info@keystonedesign.co.uk

PROJECT ADDRESS 18 REGENT STREET
BARNSELY, SOUTH YORKSHIRE

PROJECT TITLE CONVERSION OF PROPERTY

DRAWING TITLE ELEVATIONS

Client HOMES BY HOLMES LTD Scales 1:100@A1

Drawn LM Checked Date 07/06/21

DRAWING No. A02 1/143/P/04 Revision A

THIS DRAWING & CONTENTS ARE THE PROPERTY OF KEYSTONE DESIGN ASSOC LTD. UNAUTHORISED REPRODUCTION OF THE WHOLE OR ANY PART THERE OF INFRINGES COPYRIGHT AND MAY LEAD TO PROSECUTION OF CIVIL PROCEEDINGS.
 H:\Documents\Drawings\2021\Regent Street 18 Barnsley