


Appendix 2.81: Detail of door in west elevation
of Building 5 to B5G2

(10cm scale; Film no. 2.15)

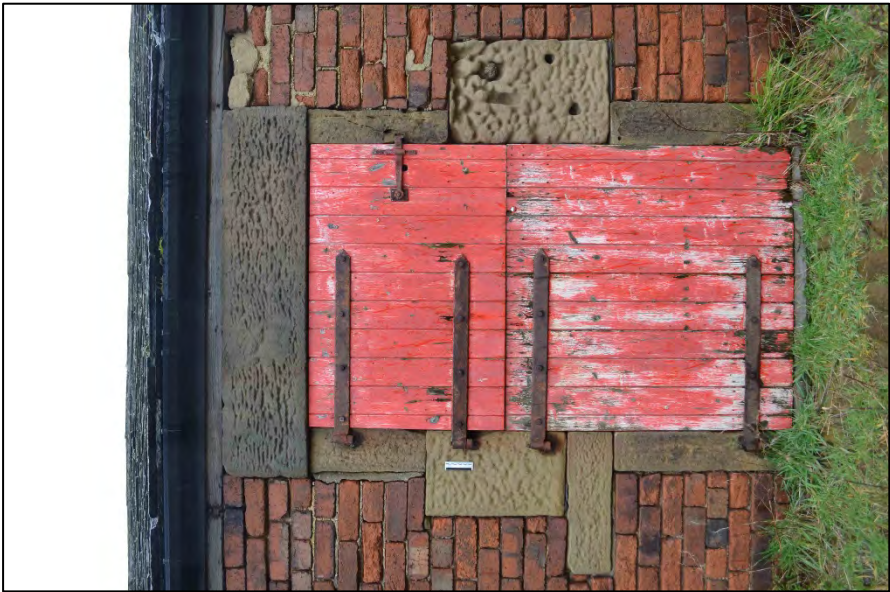

Appendix 2.82: Detail of window in west
elevation of Building 5 to B5G2

(10cm scale; Film no. 2.14)



Appendix 2.83: Detail of window in west
elevation of Building 5 to B5G1

(10cm scale; Film no. 2.13)



Appendix 2.84:
View of B5G1,
looking at southern
elevation of
Building 4


(1m scale; Film no. 2.32)



Appendix 2.85:
General view of
B5G2, looking north

(1m scale; Film no. 2.31)



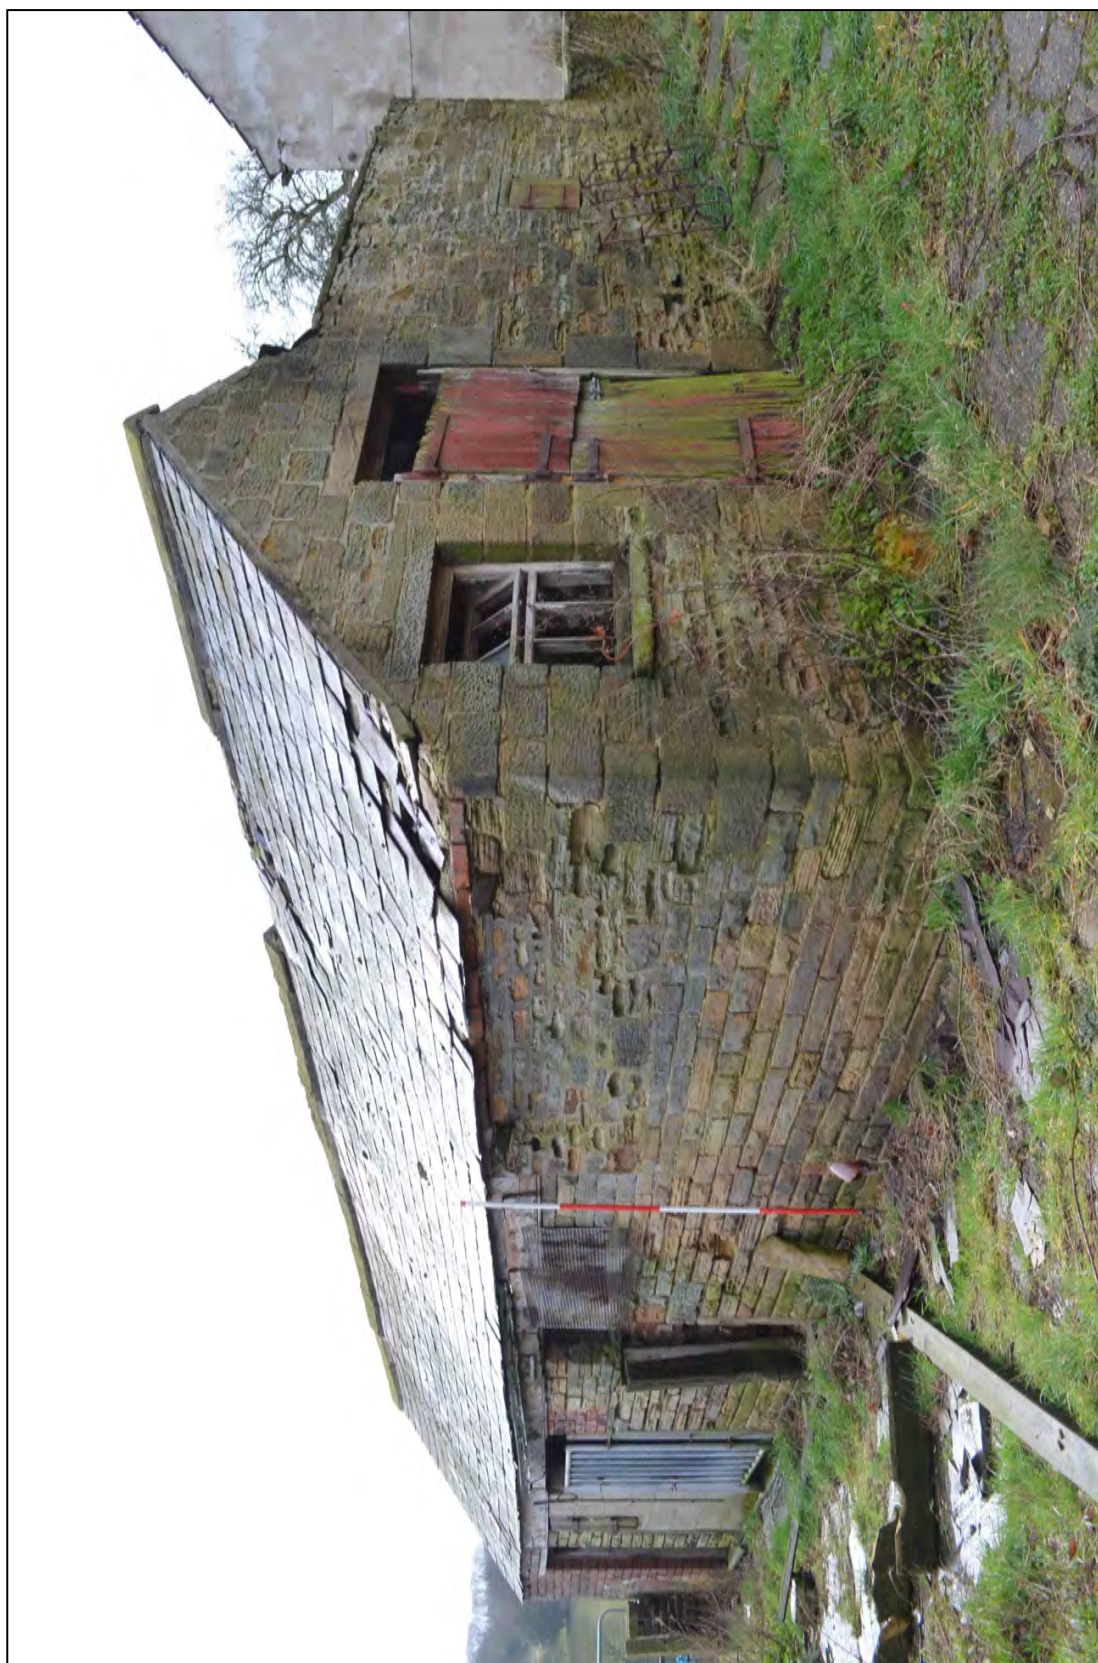

Appendix 2.86 General view of Building 6, looking south-west. (2m scale; ilm no. 1.28)

Appendix 2.87:
North elevation of
Building 6

(2m scale; Film no. 1.7)



Appendix 2.88:
West elevation of
Building 6 (north)

(2m scale; Film no. 1.24)



Appendix 2.89:
West elevation of
Building 6 (north)

(1m scale; Film 1.23)



Appendix 2.91: Detail of door in north elevation of Building 6

(10cm scale; Film no. 2.17)



Appendix 2.90: Detail of window in north elevation of Building 6

(10cm scale; Film no. 2.16)



Appendix 2.92:
South elevation of
Buildings 6 & 7

(2m scale; Film no. 1.25)



Appendix 2.93:
Detail of window in
north elevation of
Building 6

(10cm scale; Film no. 1.18)



Appendix 2.94:
General view of
B6G1, looking
north-east

(1m scale; Film 2.30)



Appendix 2.95:
General view of
B6G2, looking east

(1m scale; Film 2.29)



Appendix 2.96:
General view of
B6G3, looking
south-east

(1m scale; Film 2.28)



Appendix 2.97:
General view of
B6G4, looking east

(1m scale; Film 2.27)





Appendix 2.98 General view of Building 7, looking south-east (*film no. 1.311*)

Appendix 2.99:
East elevation of
Building 7

(2m scale; Film no. 1.32)



Appendix 2.100:
View of interior of
attic of Building 7,
looking east

(Film no. 1.30)



Appendix 2.101:
Detail of window
frame from west
gable of Building 7

(10cm scale; Film 2.19)



Appendix 2.102: Photographic Registers

Film & Frame	Appendix no.	Building no. (room no.)	Description	Scale	Direction	Date
I.1	-	-	I.D. Shot	-	-	10.03.20
I.2	2.38	B3	East elevation	2m	W	10.03.20
I.3	2.54	B4	South elevation (west)	2m	N	10.03.20
I.4	2.55	B4	South elevation (east)	2m	N	10.03.20
I.5	2.53	B4	South elevation	2m	NW	10.03.20
I.6	2.7	B1	East elevation	2m	W	10.03.20
I.7	2.87	B6	North elevation	2m	S	10.03.20
I.8	2.77	B5	West elevation	2m	E	10.03.20
I.9	2.6	B1	North elevation	2m	S	10.03.20
I.10	2.3	General	View of yard	2m	SE	10.03.20
I.11	2.2	General	View of yard	2m	NW	10.03.20
I.12	2.78	B5	South elevation	2m	N	10.03.20
I.13	2.79	B5	East elevation	2m	W	10.03.20
I.14	2.59	B4	East elevation	2m	W	10.03.20
I.15	2.54	B4	North elevation	2m	SW	10.03.20
I.16	2.56	B4	North elevation	2m	SE	10.03.20
I.17	2.58	B4	North elevation	2m	S	10.03.20
I.18	2.46	B3-4	West elevation	2m	E	10.03.20
I.19	2.29	B2	West elevation	2m	E	10.03.20
I.20		B1-4	General view	2m	NE	10.03.20
I.21	2.28	B2	South elevation	2m	N	10.03.20
I.22	2.5	B1	South elevation	2m	N	10.03.20
I.23	2.89	B6	West elevation (south)	2m	E	10.03.20
I.24	2.88	B6	West elevation (north)	2m	E	10.03.20
I.25	2.92	B6-7	South Elevation	2m	N	10.03.20
I.26	2.1	General	Lower Eastfield Farm setting	2m	N	10.03.20
I.27		General	Lower Eastfield Farm setting	2m	N	10.03.20
I.28	2.85	B6	North and west elevations	2m	SW	10.03.20
I.29		B7	Collapsed gable	2m	E	10.03.20
I.30	2.100	B7	Interior of first floor	2m	E	10.03.20
I.31	2.98	B7	North elevation	2m	SE	10.03.20
I.32	2.99	B7	East elevation	2m	W	10.03.20
I.33		General	View of buildings from west	2m	E	10.03.20
I.34	2.11	B1	Door to east elevation	10cm	W	10.03.20
I.35	2.12	B1	First floor window, east elevation	-	W	10.03.20
I.36	2.13	B1	Ground floor window, north elevation	10cm	S	10.03.20
I.37	2.15	B1	First floor window, north elevation	-	S	10.03.20

LOWER EASTFIELD FARM, Thurgoland, South Yorkshire

Draft v1 Historic Building Record - Report TJC2020.52

Film & Frame	Appendix no.	Building no. (room no.)	Description	Scale	Direction	Date
2.1		-	I.D. shot	-	-	10.03.20
2.2	2.45	B3	Window to south bay	10cm	W	10.03.20
2.3	2.40	B3	Handle of door to south bay	10cm	W	10.03.20
2.4	2.42	B3	Window to second bay from south	10cm	W	10.03.20
2.5	2.39	B3	Door to south bay	10cm	W	10.03.20
2.6	2.41	B3	Door to second bay from south	10cm	W	10.03.20
2.7	2.43	B3	Window to third bay from south	10cm	W	10.03.20
2.8	2.44	B3	First floor window	-	W	10.03.20
2.9	2.61	B4	Door to B4G2	10cm	N	10.03.20
2.10	2.62	B4	West blocked door to B4G3	10cm	N	10.03.20
2.11	2.63	B4	Central door to B4G3	10cm	N	10.03.20
2.12	2.64	B4	East blocked door to B4G3	10cm	N	10.03.20
2.13	2.81	B5	Window to B5G1	10cm	E	10.03.20
2.14	2.82	B5	Window to B5G2	10cm	E	10.03.20
2.15	2.83	B5	Door to B5G2	10cm	E	10.03.20
2.16	2.90	B6	Window to B6G1	10cm	S	10.03.20
2.17	2.89	B6	Door to B6G1	10cm	S	10.03.20
2.18		B6	Window to B6G5	10cm	S	10.03.20
2.19	2.101	B7	Window frame for west gable	10cm	-	10.03.20
2.20	2.9	B1	Ground floor window to B1G1	10cm	N	10.03.20
2.21	2.8	B1	Blocked door to B1G1	10cm	N	10.03.20
2.22	2.10	B1	First floor window to B1F5	-	N	10.03.20
2.23	2.30	B2	Door to B2G1	10cm	N	10.03.20
2.24	2.30	B2	Window to B2G1	10cm	E	10.03.20
2.25	2.60	B4	Door and window to B4G1	10cm	E	10.03.20
2.26	2.71	B4	Window to B4G2	10cm	S	10.03.20
2.27	2.97	B6G4	General view	1m	NE	10.03.20
2.28	2.96	B6G3	General view	1m	SE	10.03.20
2.29	2.95	B6G2	General view	1m	E	10.03.20
2.30	2.94	B6G1	General view	1m	NE	10.03.20
2.31	2.85	B5G2	General view	1m	N	10.03.20
2.32	2.84	B5G1	General view	1m	N	10.03.20
2.33	2.69	B4G4	General view	1m	SW	10.03.20
2.34	2.70	B4G4	General view	1m	NE	10.03.20
2.35		B4G4	Ceiling view	-	NE	10.03.20
2.36	2.67	B4G3	General view	1m	W	10.03.20
2.37	2.68	B4G3	General view	1m	E	10.03.20

LOWER EASTFIELD FARM, Thurgoland, South Yorkshire

Draft v1 Historic Building Record - Report TJC2020.52

Film & Frame	Appendix no.	Building no. (room no.)	Description	Scale	Direction	Date
3.1		-	I.D. shot	-	-	10.03.20
3.2	2.72	B4G3	East window of north wall	10cm	N	10.03.20
3.3	2.73	B4G3	Door in west wall	1m	W	10.03.20
3.4	2.63	B4G2	General view	1m	N	10.03.20
3.5	2.65	B4G1	General view	1m	W	10.03.20
3.6		B4G1/F1	View of truss	-	E	10.03.20
3.7		B4G1	General view	1m	E	10.03.20
3.8	2.76	B4F3	General view	1m	NE	10.03.20
3.9	2.75	B4F2	General view	1m	W	10.03.20
3.10	2.4	General view	View from B4F2 over Buildings 1-3	-	SW	10.03.20
3.11		B4F2	View of truss	-	NW	10.03.20
3.12	2.74	B4F1	General view	1m	W	10.03.20
3.13	2.51	B3F1	General view	1m	S	10.03.20
3.14	2.50	B3G4	General view	1m	W	10.03.20
3.15	2.49	B3G3	General view	1m	W	10.03.20
3.16	2.48	B3G2	General view	1m	W	10.03.20
3.17	2.47	B3G1	General view	1m	E	10.03.20
3.18	2.32	B2C1	General view	1m	S	10.03.20
3.19		B2C1	General view	1m	N	10.03.20
3.20	2.33	B2C1	Detail of window in north wall	10cm	N	10.03.20
3.21	2.34	B2G1	General view	1m	NW	10.03.20
3.22		B2G1	General view	1m	SW	10.03.20
3.23	2.35	B2F1	General view	1m	NW	10.03.20
3.24	2.36	B2F1	Detail of fireplace	1m	W	10.03.20
3.25	2.37	B2S1	General view	1m	NW	10.03.20
3.26	2.18	B1G3	General view	1m	E	10.03.20
3.27	2.16	B1G1	General view	1m	SE	10.03.20
3.28	2.17	B1G12	General view	1m	SW	10.03.20
3.29	2.13	B1G2	Detail of door	1m	E	10.03.20
3.30	2.21	B1F5	General view	1m	NW	10.03.20
3.31	2.25	B1F5	Detail of window	10cm	S	10.03.20
3.32	2.26	B1F5	Detail of hinge	10cm	E	10.03.20
3.33	2.20	B1F3	General view	1m	SE	10.03.20
3.34	2.22	B1F4	General view	1m	SE	10.03.20
3.35	2.19	B1F2	General view	1m	E	10.03.20
3.36	2.24	B1F2	Detail of door	1m	W	10.03.20
3.37	2.27	B1F2	Detail of hinge	10cm	W	10.03.20

APPENDIX 3:

FIELDWORK DRAWINGS




The JESSOP Consultancy
Sheffield + Lichfield + Oxford



Appendix 4.1 Ground floor plan (1 of 2)


Project: D2 Lower Eastfield Farm Drawing version: 1


Scale: 1:100 @ A3

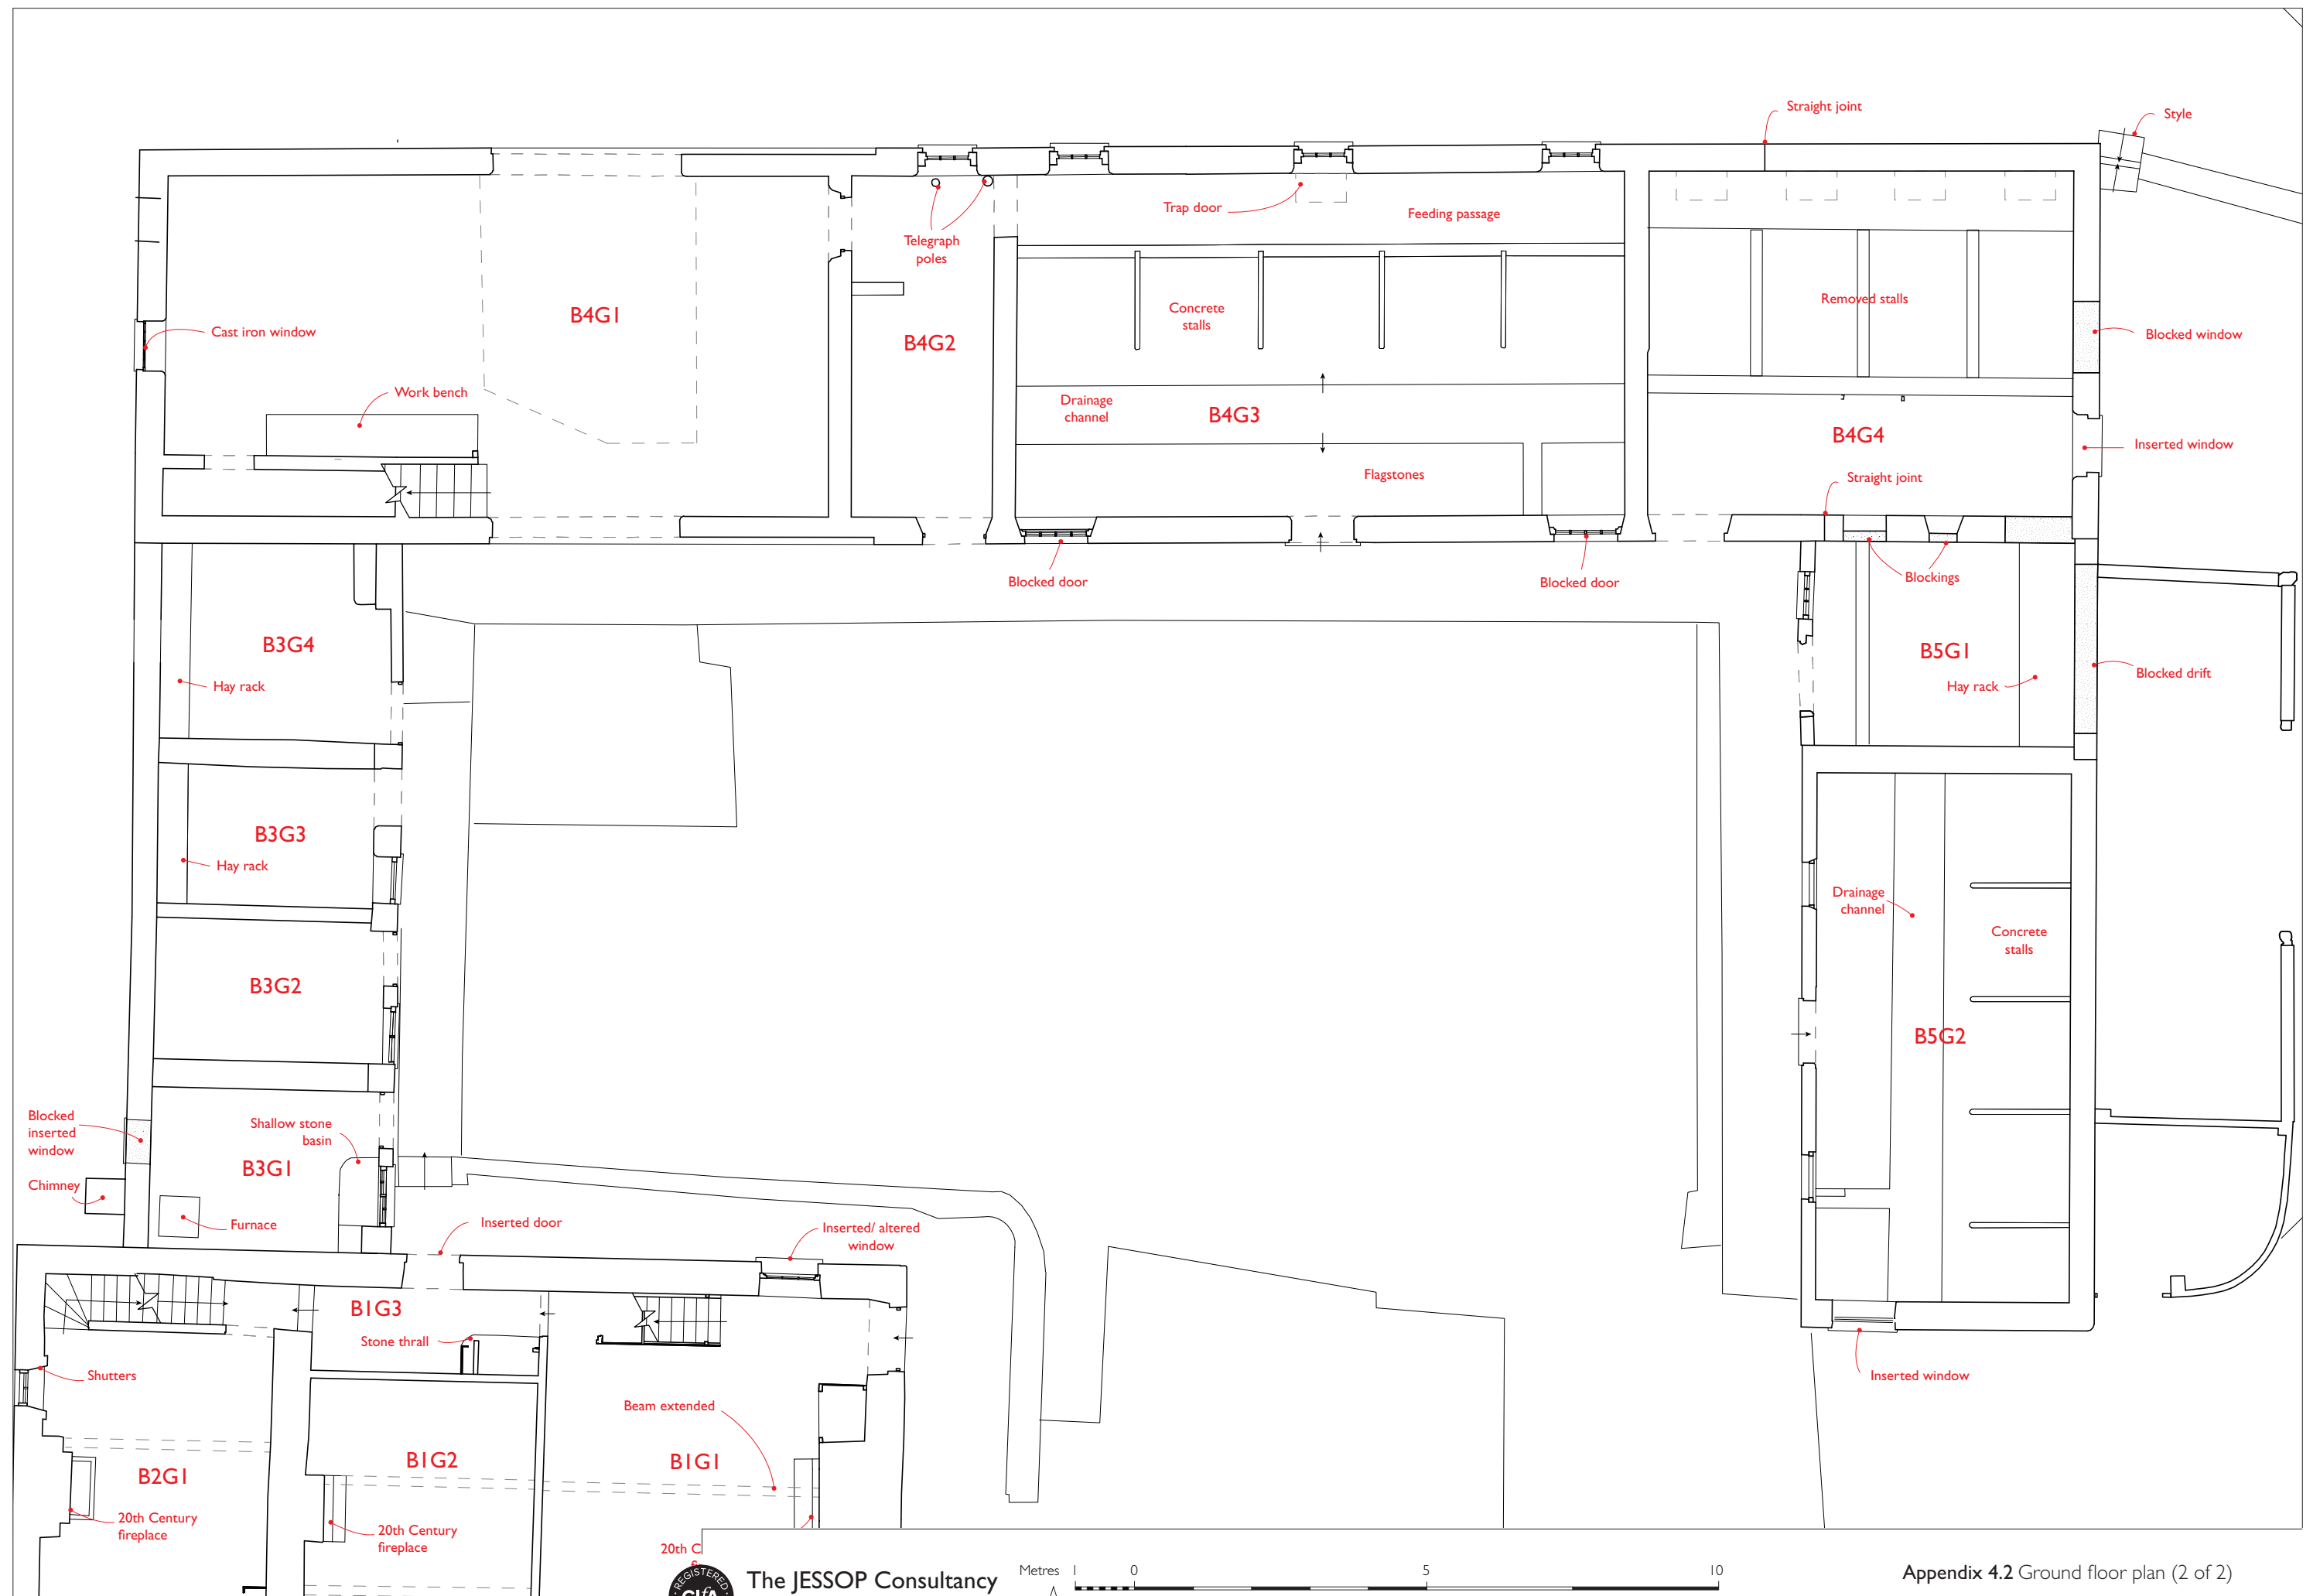

The JESSOP Consultancy
Sheffield + Lichfield + Oxford



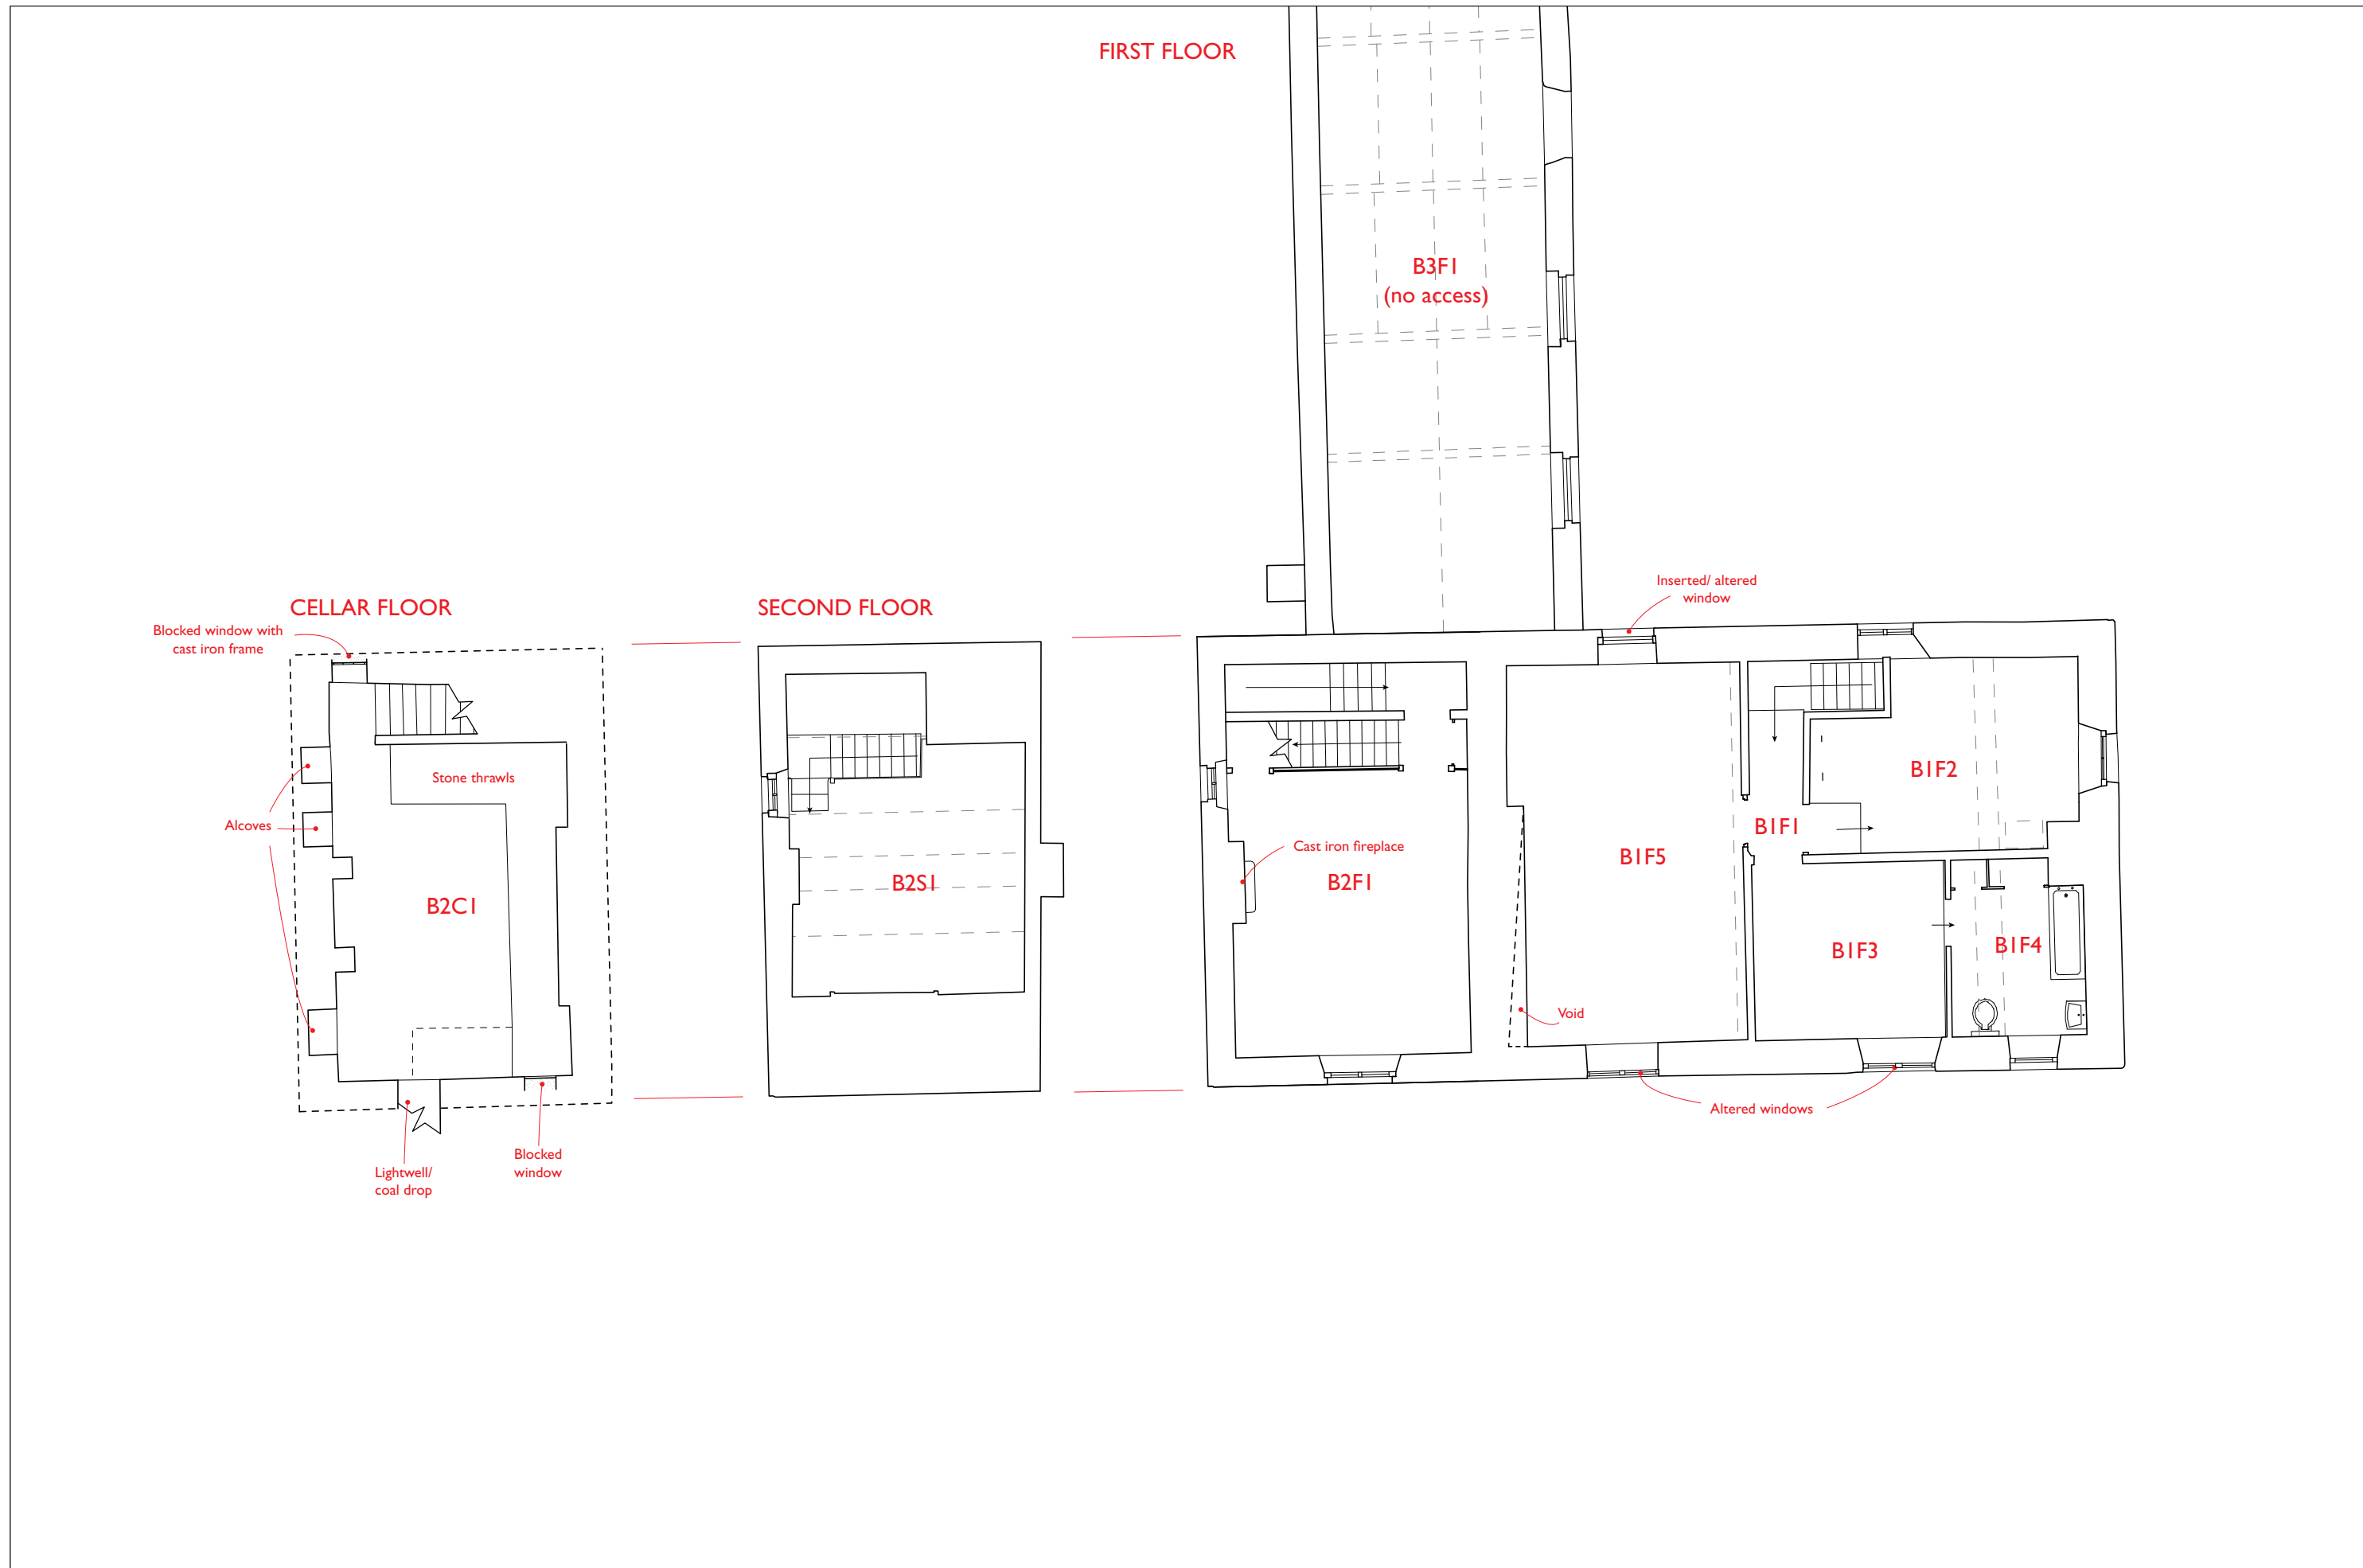

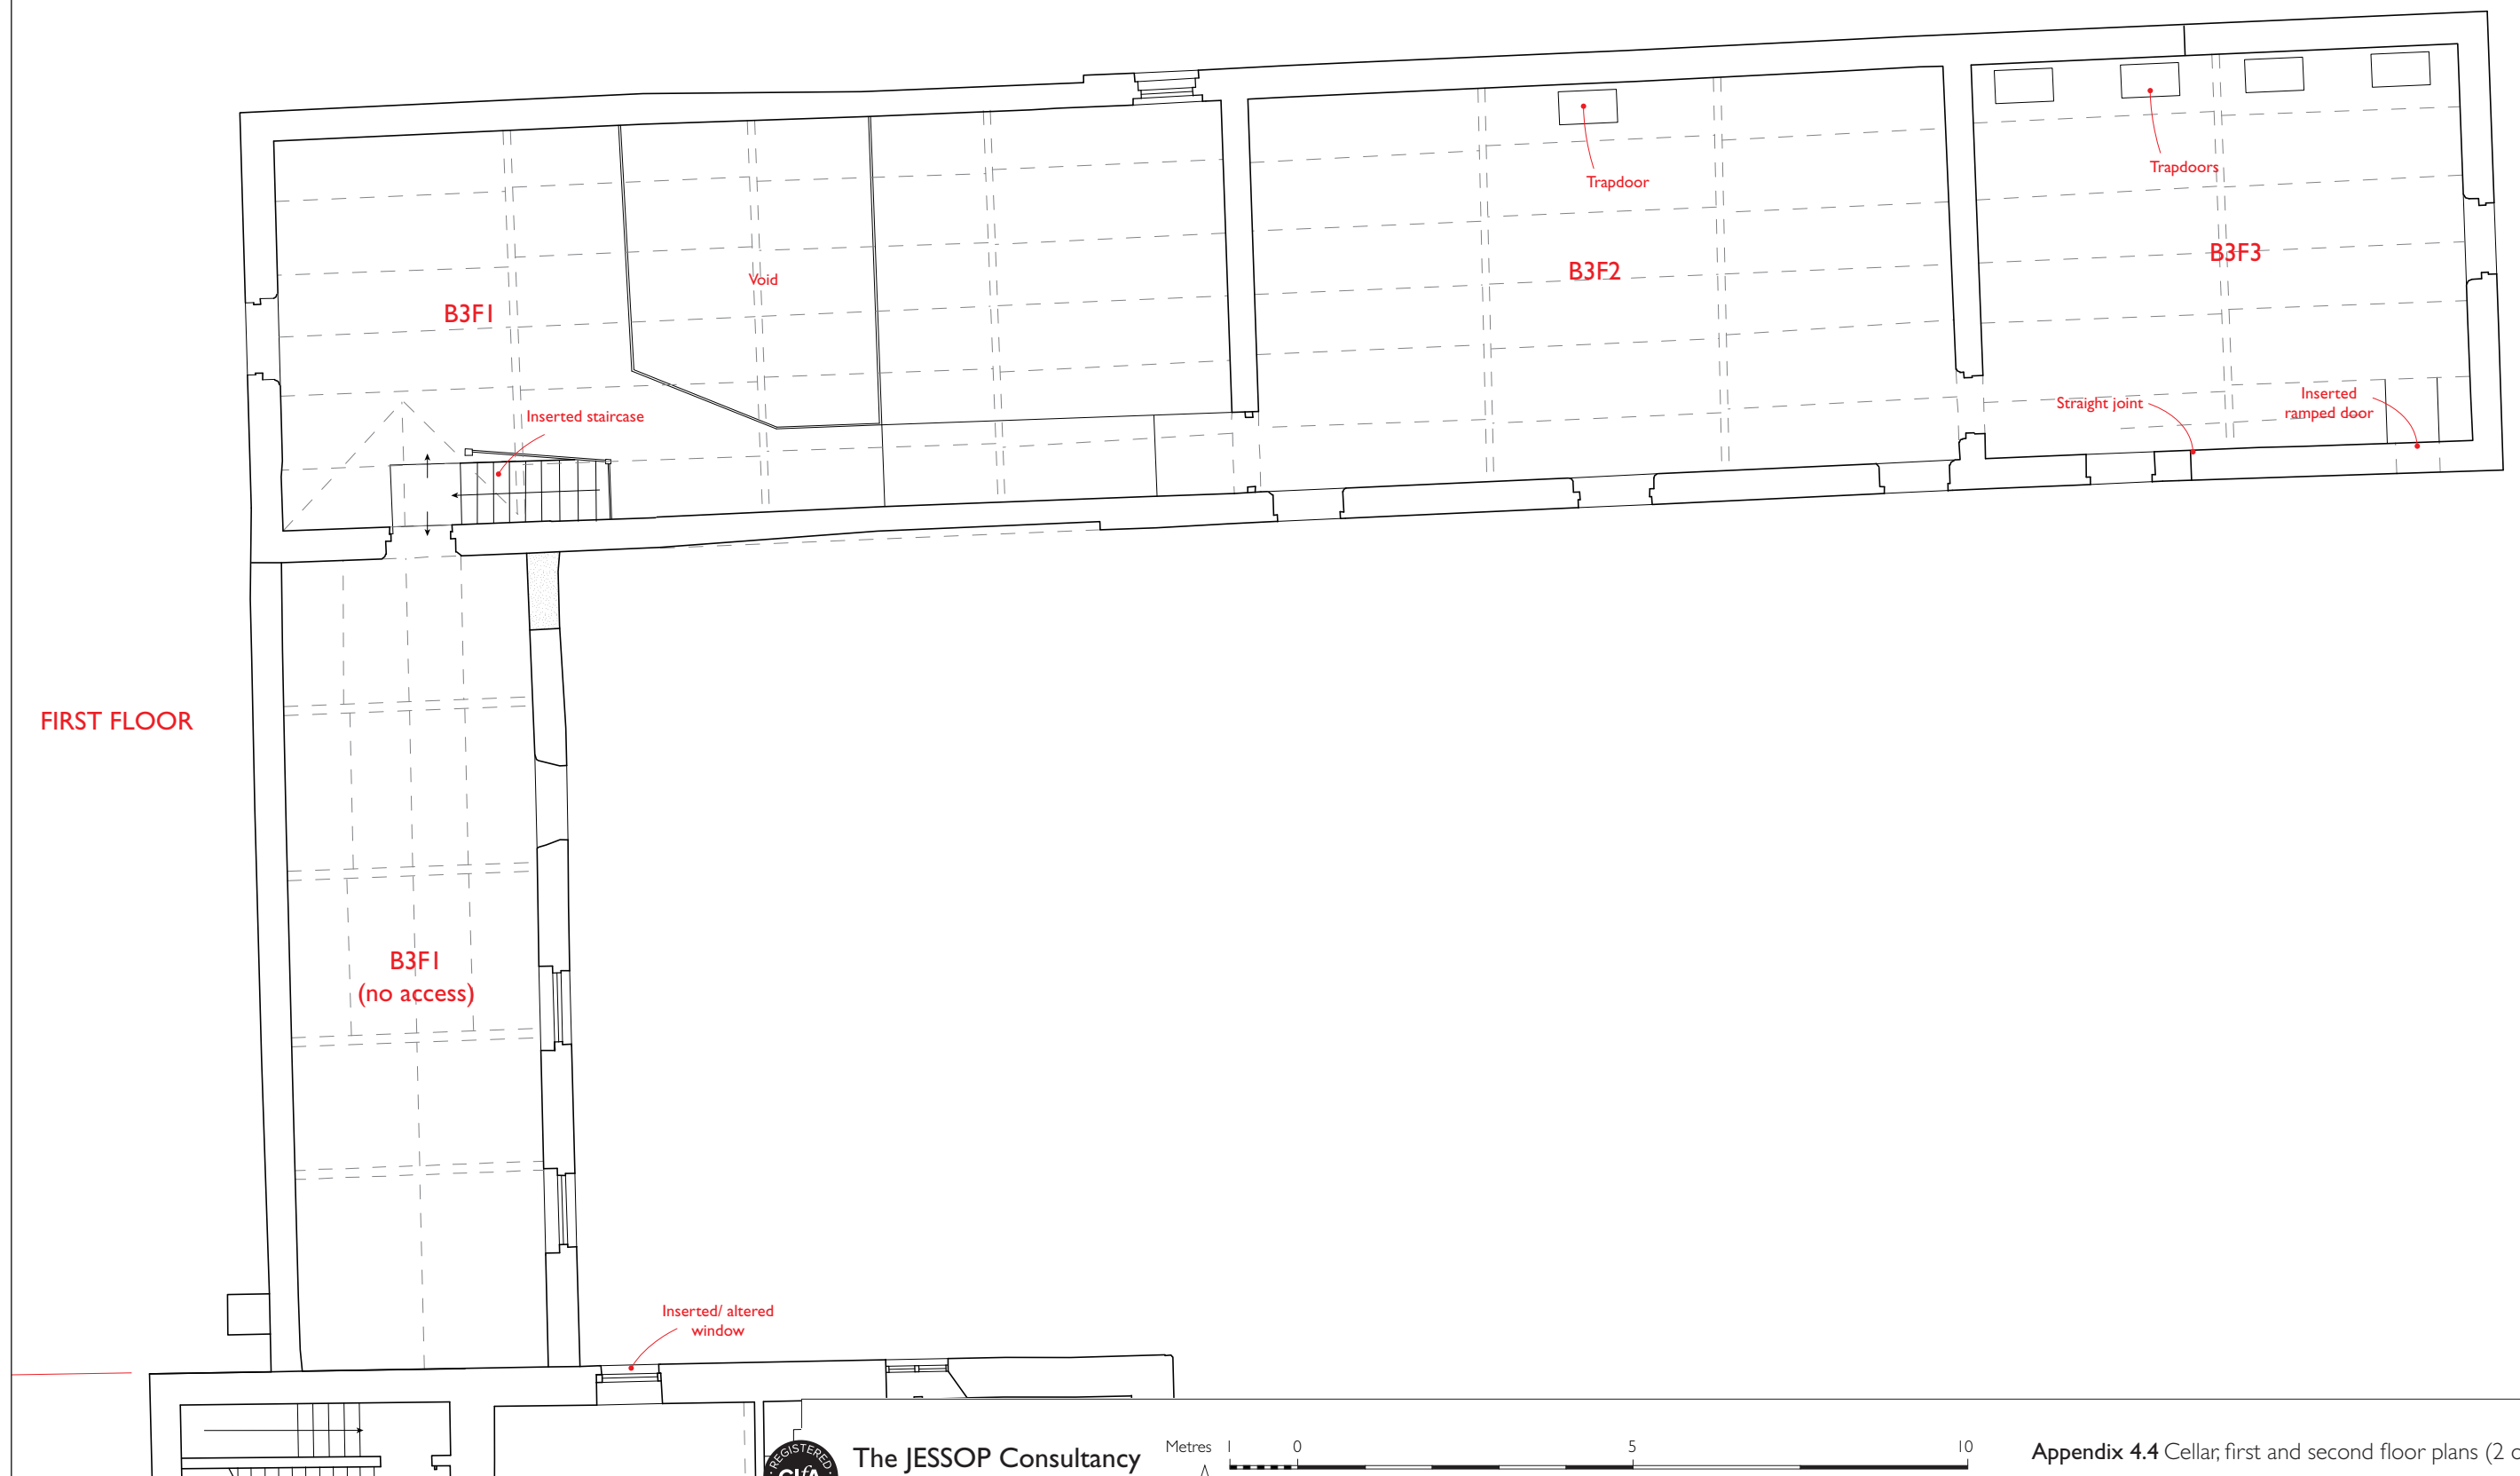

The JESSOP Consultancy
Sheffield + Lichfield + Oxford



Appendix 4.4 Cellar, first and second floor plans (2 of 2)

Project: D2 Lower Eastfield Farm Drawing version: 1

Scale: 1:100 @ A3