



DO NOT SCALE FROM THIS DRAWING. ALL DIMENSIONS TO BE CHECKED ON SITE BY CONTRACTOR. REPORT ANY DISCREPANCIES TO DRAWING AUTHOR AND PROPERTY SERVICES TEAM. DRAWING OR CONTENTS SHOULD NOT BE DUPLICATED WITHOUT PRIOR CONSENT.

DRAWING TO BE READ IN CONJUNCTION WITH ALL OTHER PROJECT DOCUMENTS INCLUDING BUT NOT LIMITED TO DRAWINGS, SPECIFICATIONS, SCHEDULES

NOTES




© Crown Copyright & Database Rights (2021). 100022264.

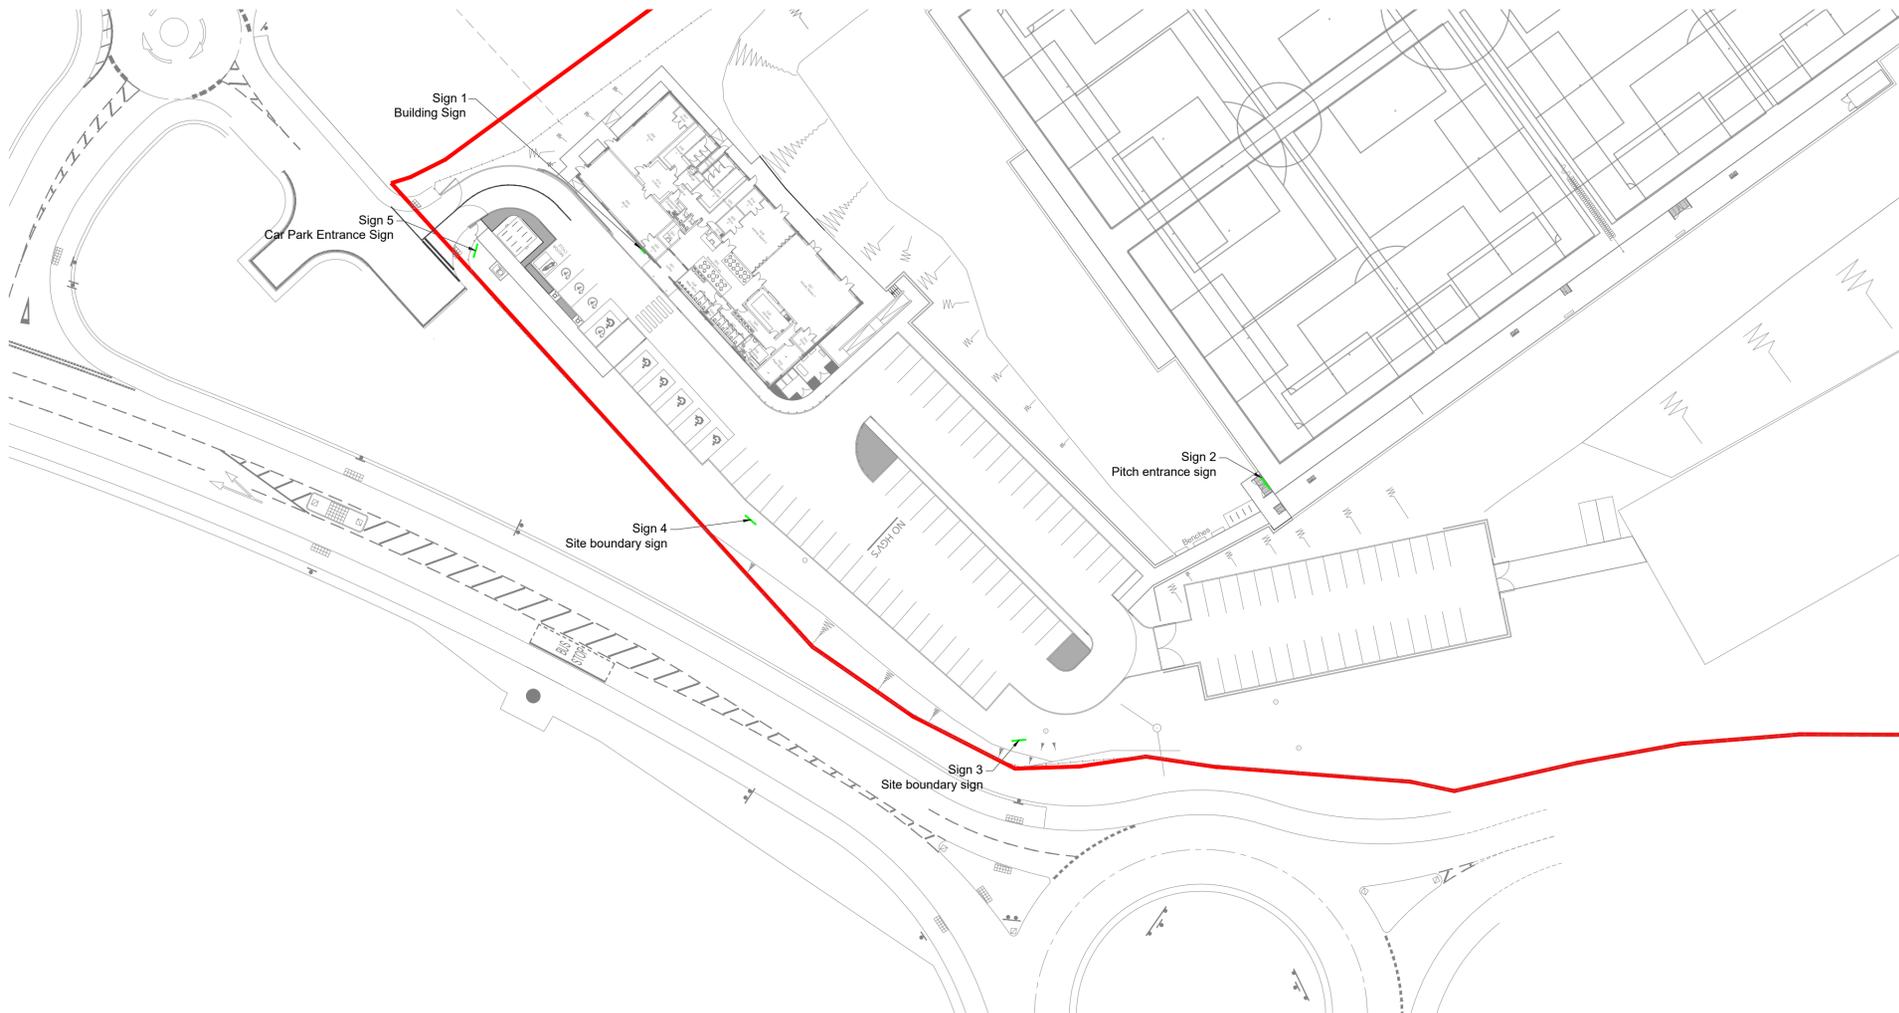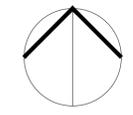

01 Signage Location Plan

1:500

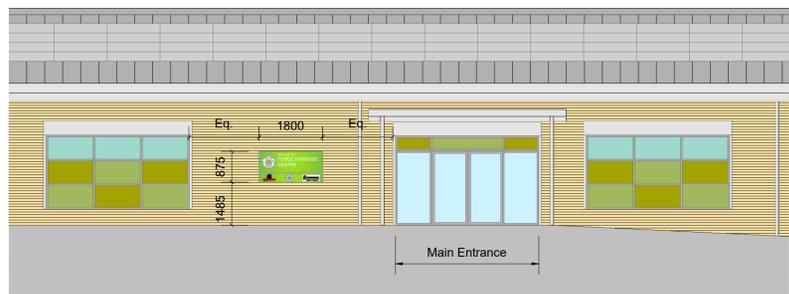

02 Sign 1 on Elevation

1:100



Sign 1 - Building Sign



Sign 2 - Pitch Entrance Sign



Sign 3, 4 & 5 - Perimeter Site Signage

04 Sign Details

1:20

P1	First Issue	03/11/25	BST
Rev	Notes	Date	Issued By



SERVICE
B.E.S.T

PROJECT
Parkside Sports and Community Facility

TITLE
Proposed Site Signage

PROJECT REF	DRAWING REFERENCE	REV
As noted	P21	P1
SCALE	DISCIPLINE	SHEET SIZE
As noted	ARCHITECTURE	A1
PURPOSE OF ISSUE	PLANNING APPROVAL	Drawn Checked
		BST