



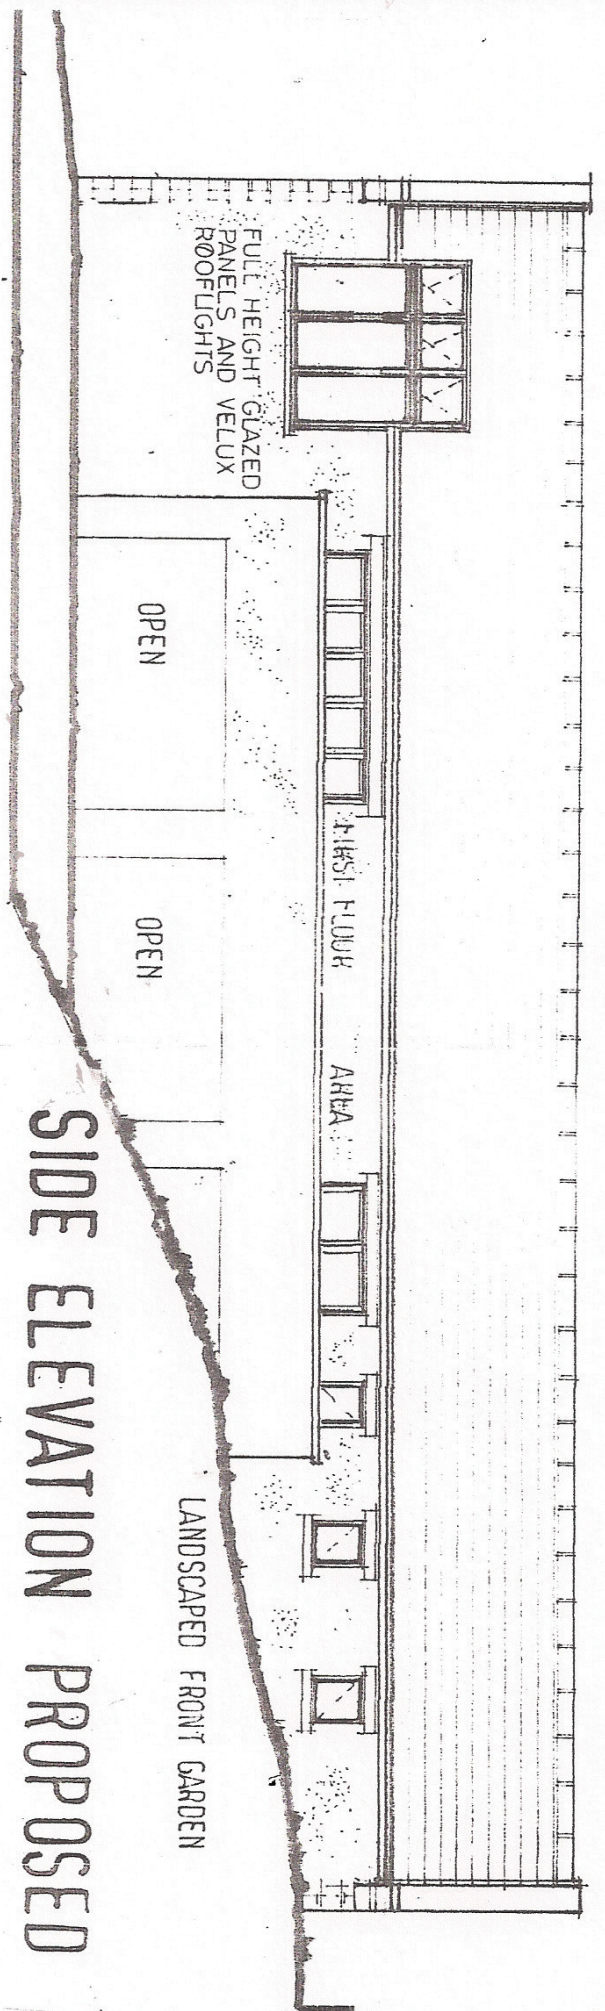

SIDE ELEVATION PROPOSED

VENTILATED RIDGE TILES

ARTIFICIAL BLUE SLATES

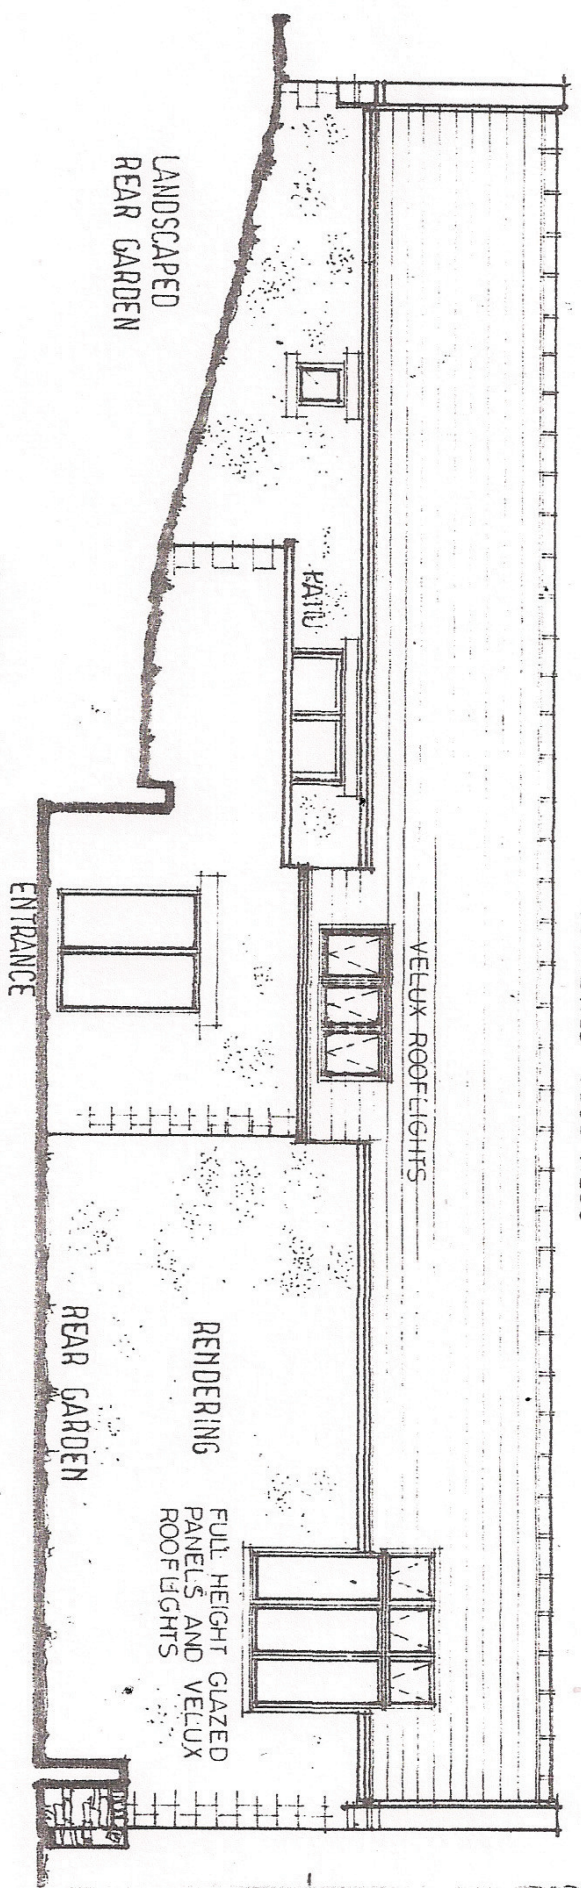

SIDE ELEVATION PROPOSED

ENTRANCE

REAR GARDEN

FULL HEIGHT GLAZED PANELS AND VELUX ROOFLIGHTS

RENDERING

VELUX ROOFLIGHTS

RATU