
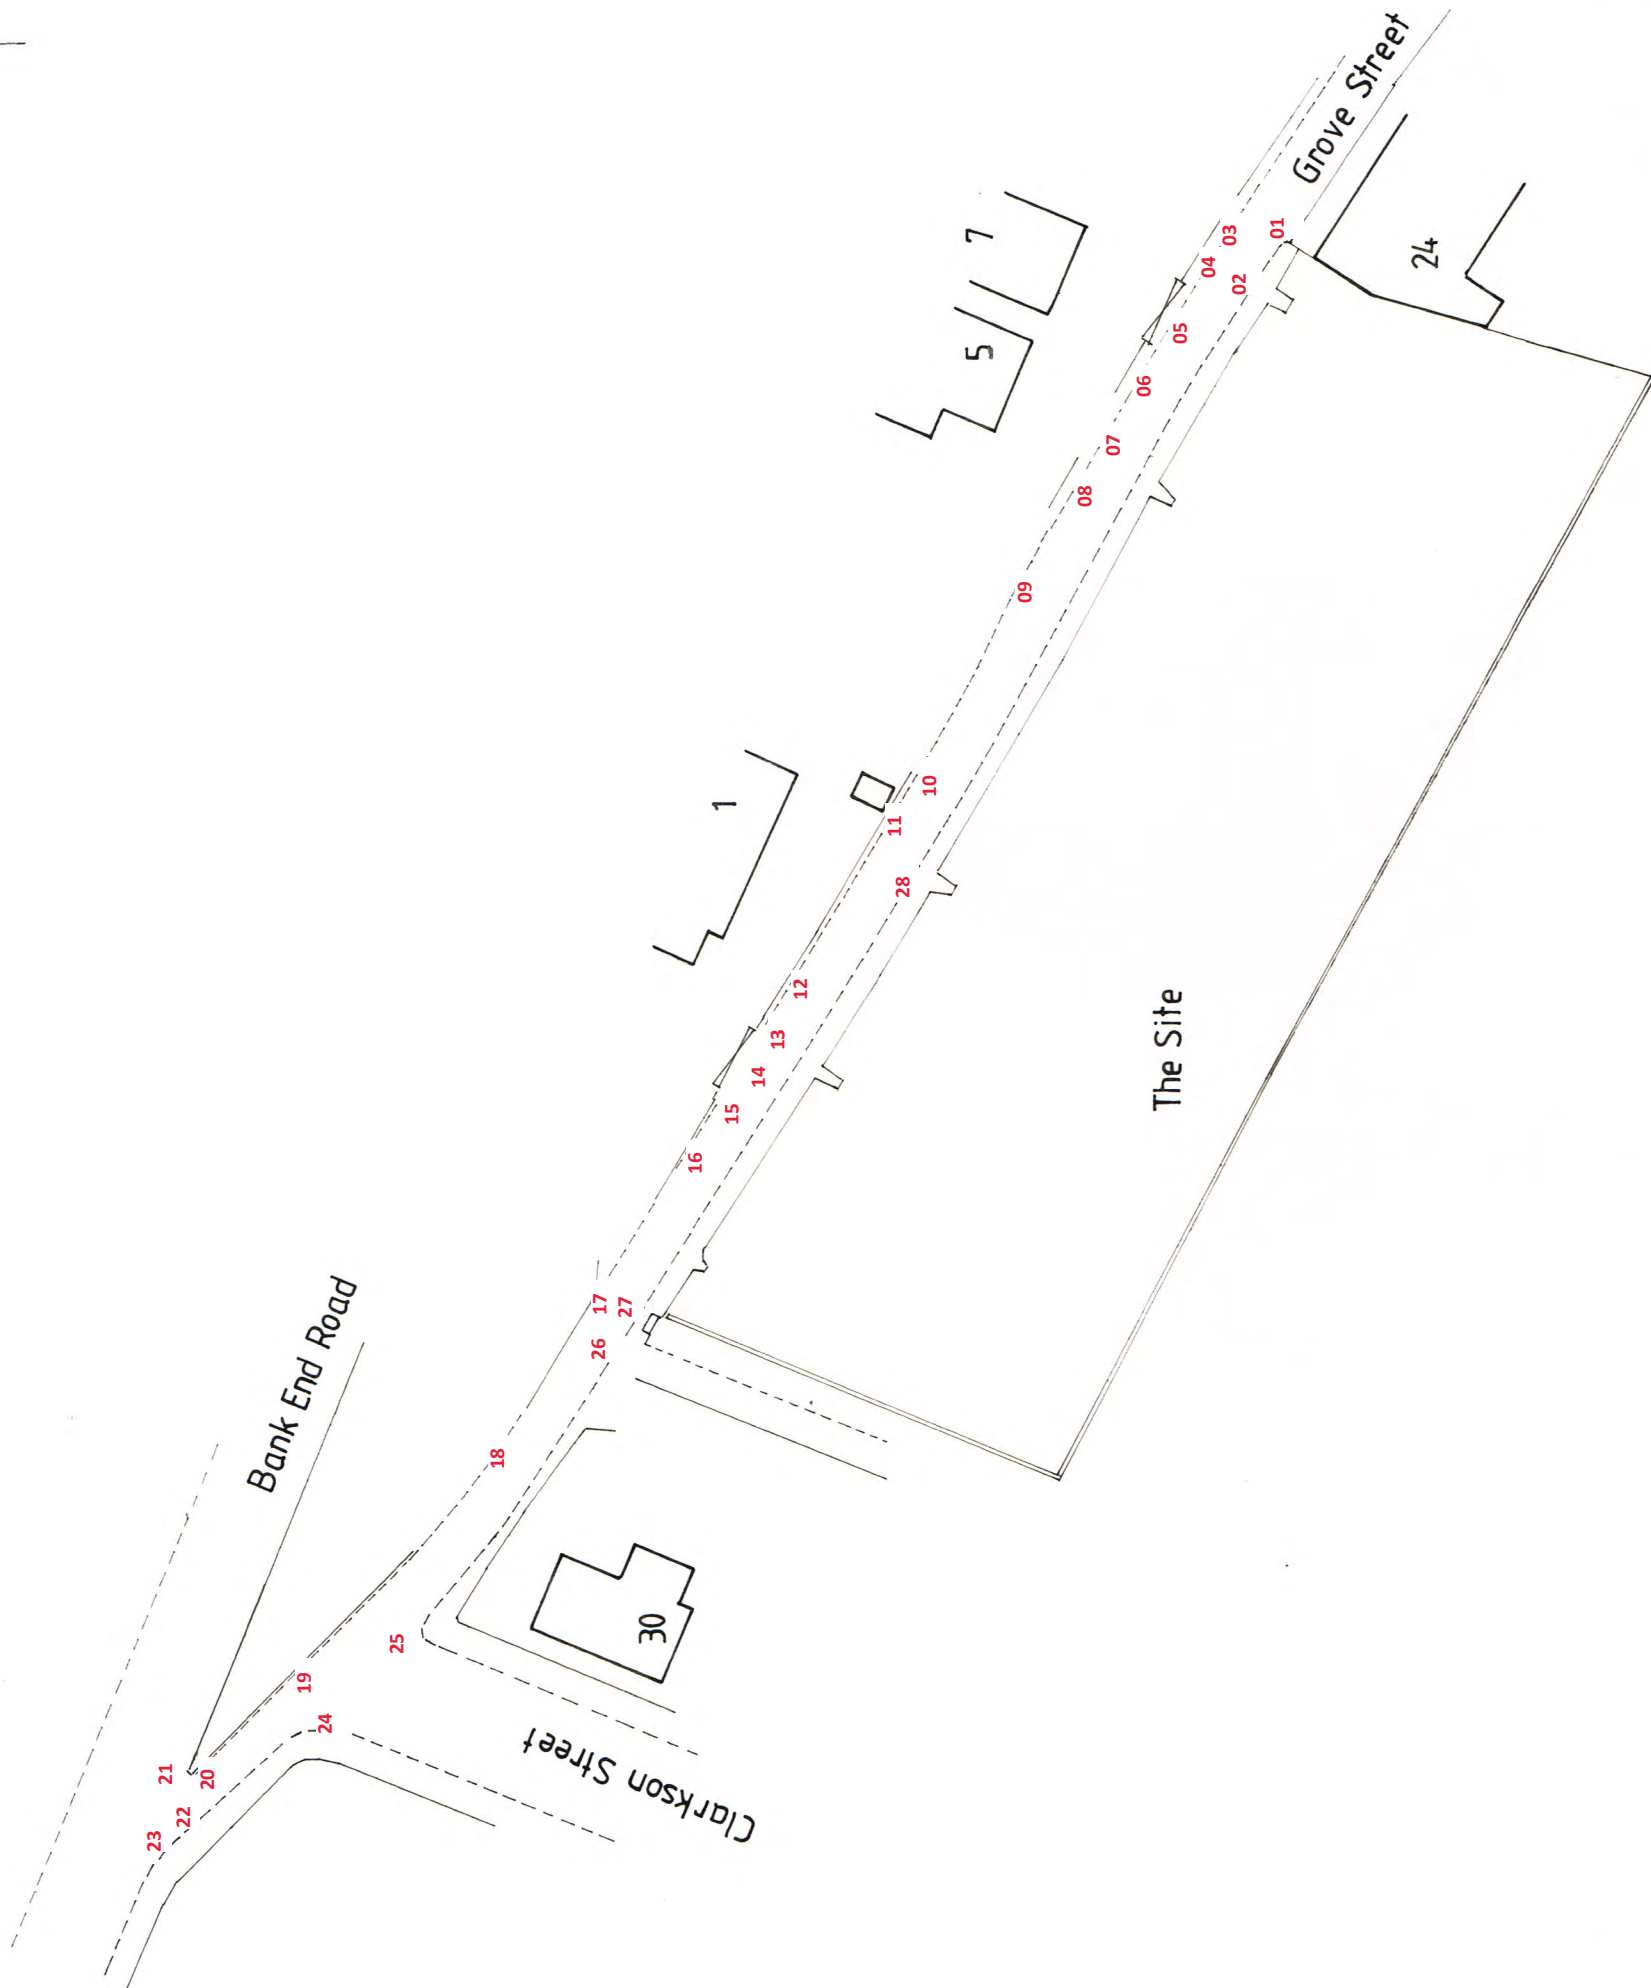


**NOTES**

Read in conjunction with photographic references contained in the accompanying Highway Condition Survey.

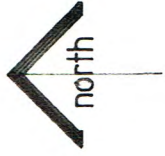

revision	description	date

The contractor shall check all dimensions on site and report discrepancies. No dimension shall be scaled off this drawing. © Copyright of this drawing is retained by A L Turner.

client	<b>LIMW Development Solutions Ltd</b>	Date: 05.19	dwg size: A3
project	<b>Residential Development at Grove Street, Worsbrough, S70 4SN</b>	Scale: 1:500	drawn: ALT
title	<b>Pre-Commencement Highway Condition Record</b>	Issue: final	

1 LORING ROAD, RAVENSCAR, SCARBOROUGH, YO13 0LY	drawing no.	rev
07976 397307	<b>2372</b>	<b>13</b>
leny.turner@btinternet.com		
www.yorkshirearchitectural.co.uk		