




Front — street scene

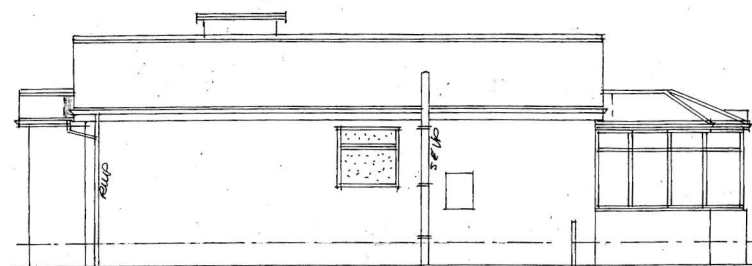

Side

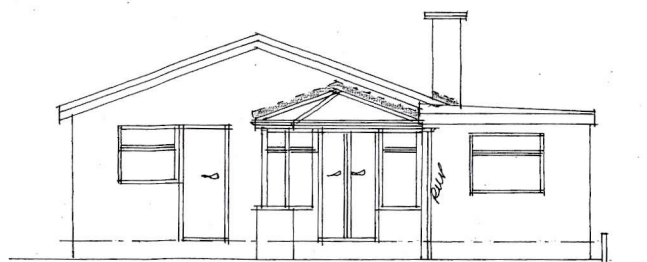

Rear

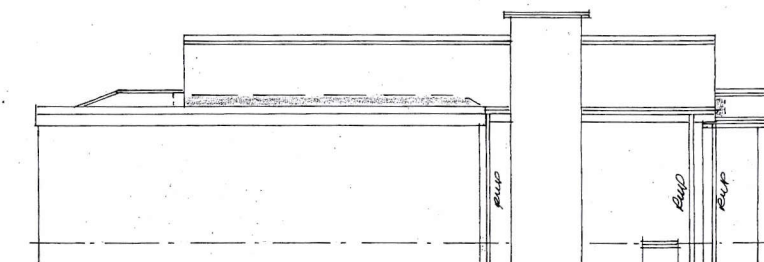

Side

Rev	Notes	Date

Garry
Greetham
Associates

Residential
Design Consultant

Westwood House
18 Carr Lane
Tankersley

Barnsley S75 3BE
Tel 07786062364

PROJECT Extensions & Alterations

CLIENT Mrs. Mona Almond

TITLE Elevations as Existing

ADDRESS 33 Haverlands Lane,
Worsbrough,
Barnsley. S70 5NH


DRAWN BY 999

SCALE 1:100 @ A3 DATE Jul 24

DRAWING No 506-02 REV

Member of the Chartered Institute
of Architectural Technologists

31 garage

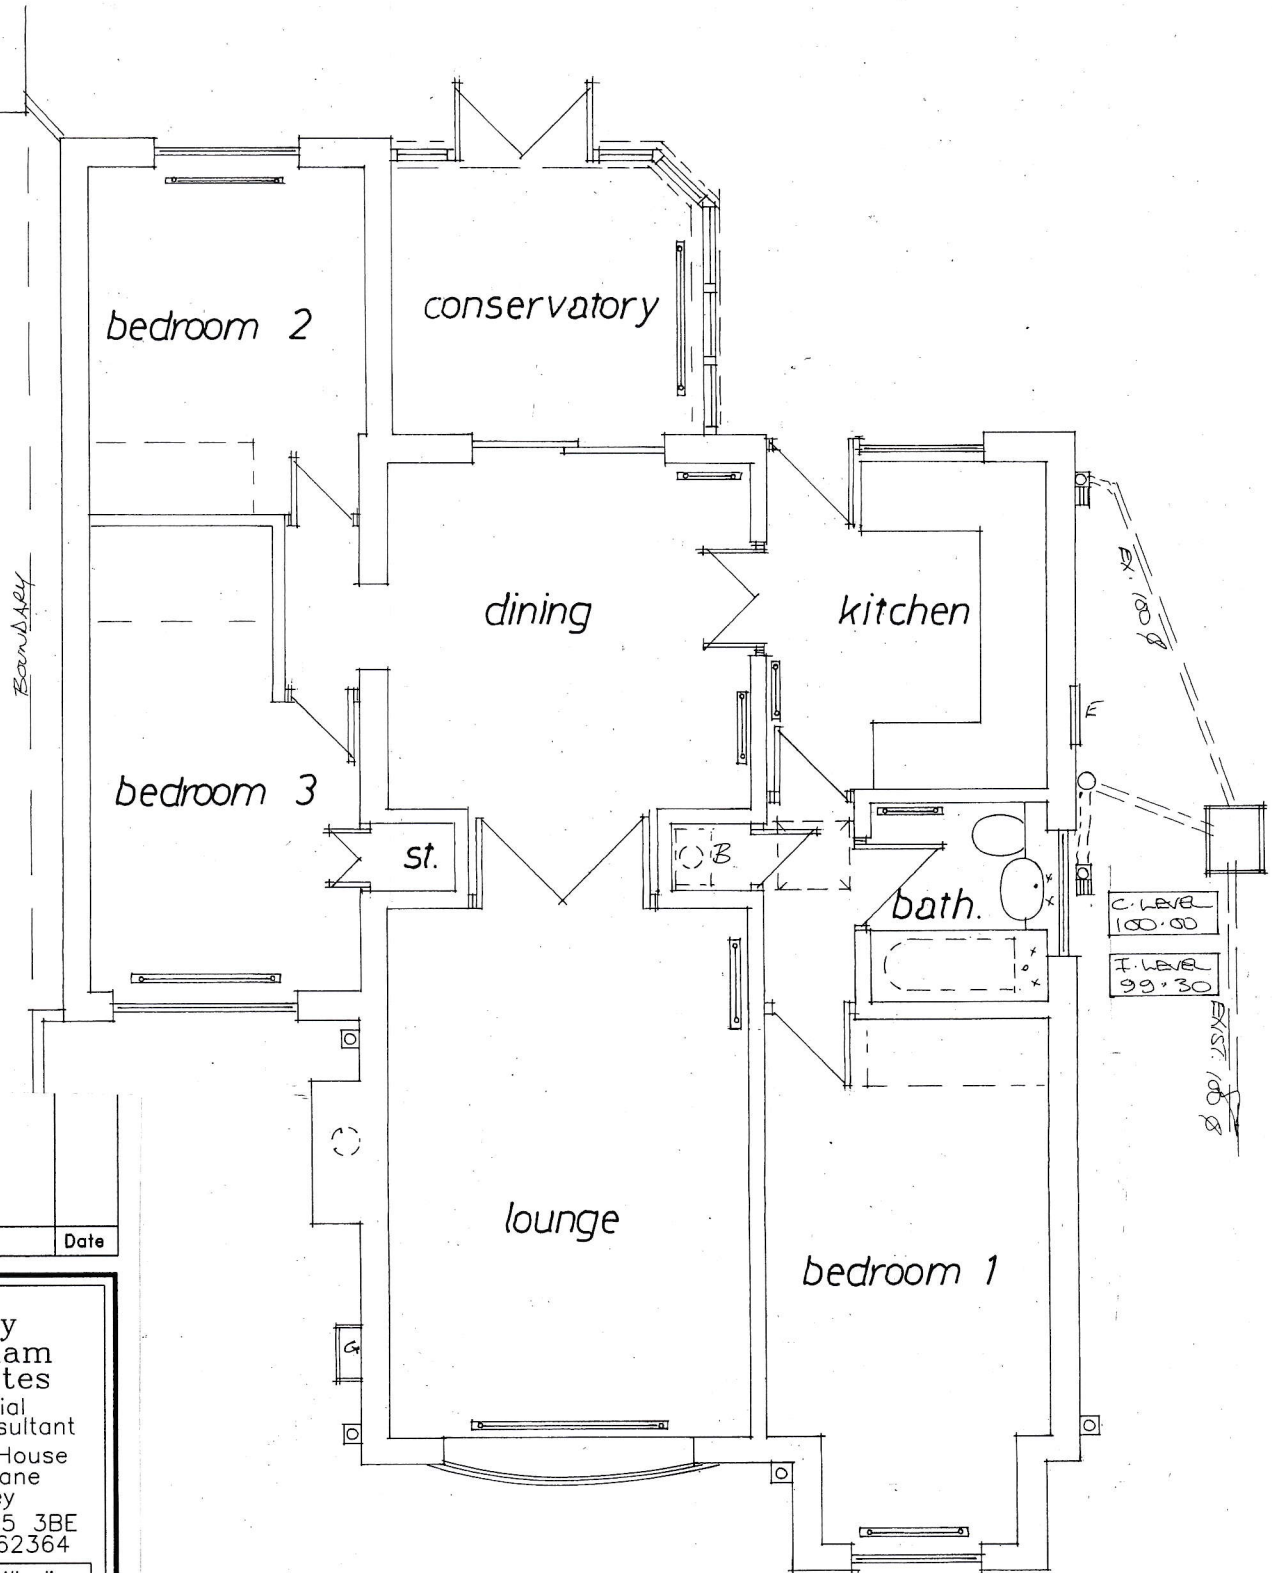

Rev	Notes	Date

Garry Greetham Associates
 Residential Design Consultant
 Westwood House
 18 Carr Lane
 Tankersley
 Barnsley S75 3BE
 Tel 07786062364


PROJECT	Extensions & Alterations
CLIENT	Mrs. Mona Almond
TITLE	Floor Layout as Existing
ADDRESS	33 Haverlands Lane, Worsbrough, Barnsley. S70 5NH
DRAWN BY	999
SCALE	1:50 @ A3 DATE Jul 24
DRAWING No	506-03
REV	

Member of the Chartered Institute of Architectural Technologists




Front — street scene


MATCHING LONDON
GREY BRICKWORK
ABOVE D.P.C.

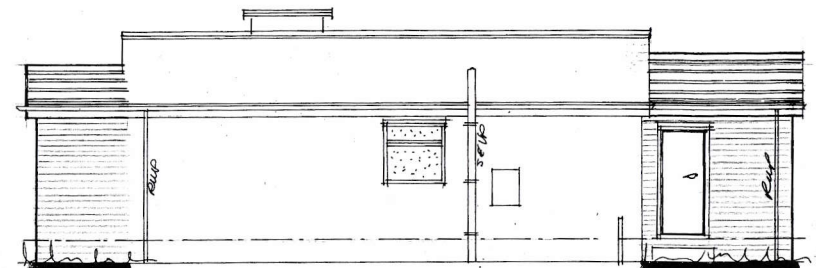

Side

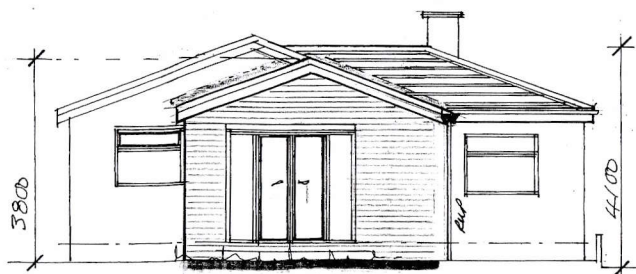

Rear

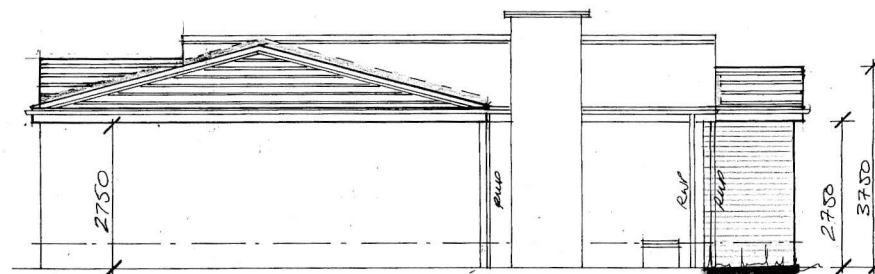

Side

Rev	Notes	Date

Garry Greetham Associates
Residential
Design Consultant
Westwood House
18 Carr Lane
Tankersley
Barnsley S75 3BE
Tel 07786062364

PROJECT Extensions & Alterations

CLIENT Mrs. Mona Almond

TITLE Elevations as Proposed

ADDRESS 33 Haverlands Lane,
Worsbrough,
Barnsley. S70 5NH


DRAWN BY ggg

SCALE 1:100 @ A3 DATE Jul 24

DRAWING No 506-04 REV

Member of the Chartered Institute
of Architectural Technologists


31 garage

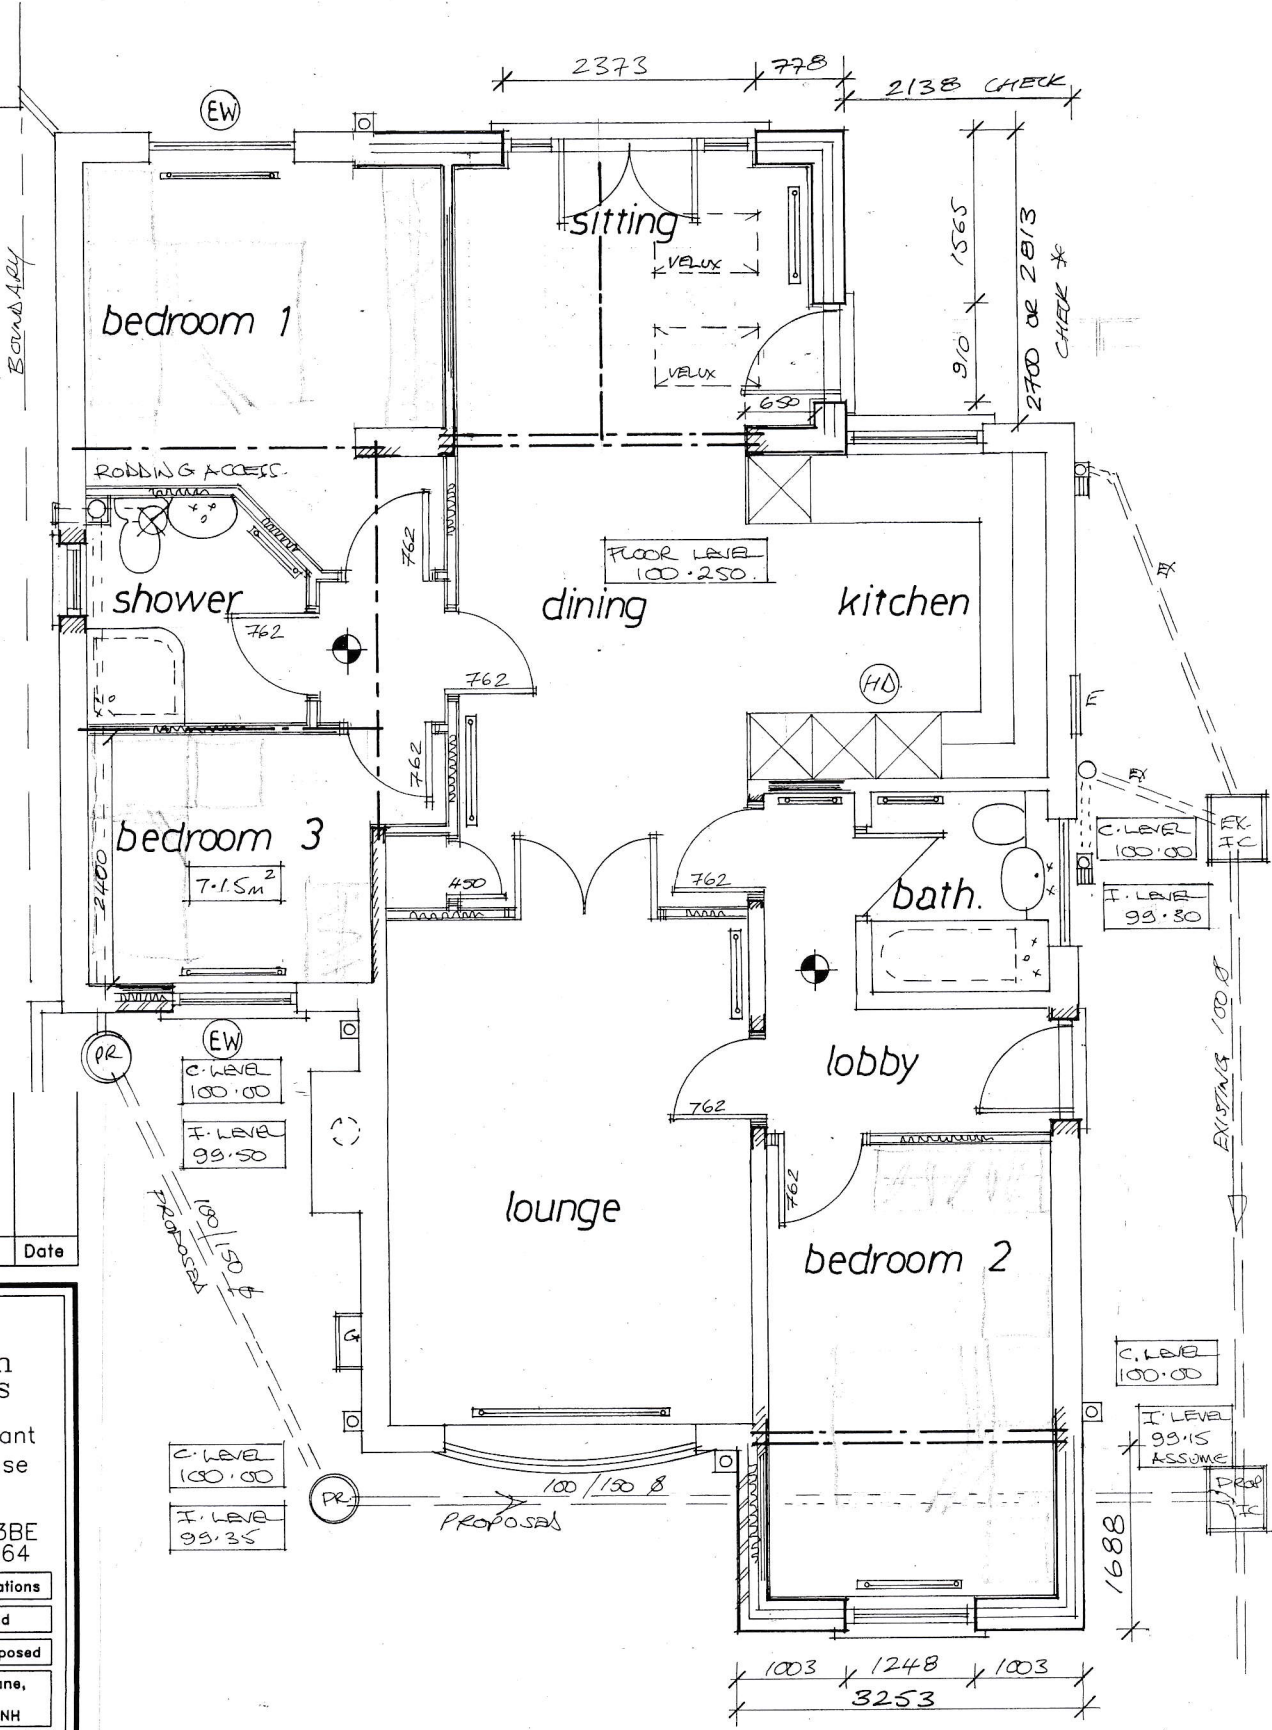

Rev	Notes	Date
-----	-------	------


Garry Greetham Associates
Residential Design Consultant
Westwood House
18 Carr Lane
Tankersley
Barnsley S75 3BE
Tel 07786062364

PROJECT Extensions & Alterations
CLIENT Mrs. Mona Almond
TITLE Floor Layout as Proposed
ADDRESS 33 Haverlands Lane,
Worsbrough,
Barnsley. S70 5NH
DRAWN BY ggg
SCALE 1:50 @ A3 DATE Jul 24
DRAWING No 506-05 REV
Member of the Chartered Institute
of Architectural Technologists

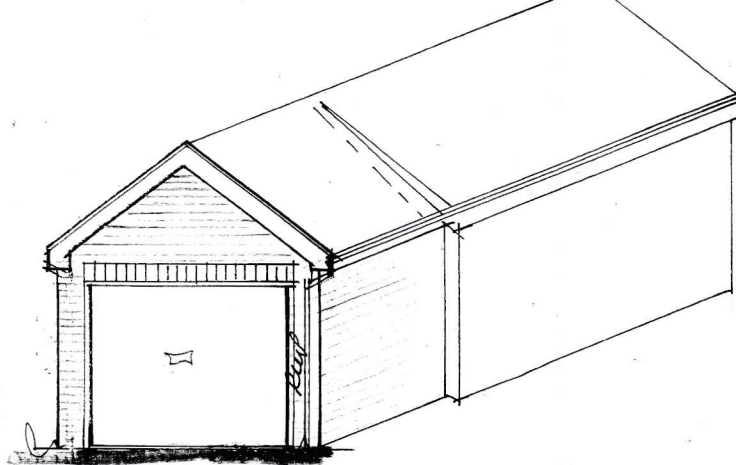


Front

MATCHING LONDON
GREY BRICKWORK
TO ABOVE D.P.C.

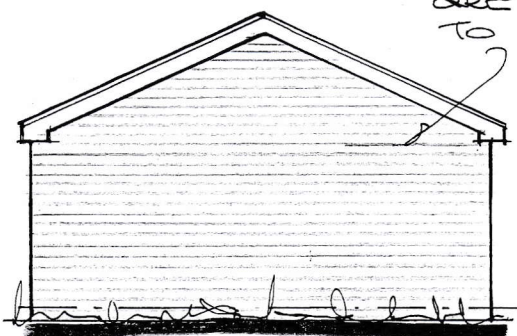


Rear

MATCHING GREY COLOUR
CONCRETE INTERLOCKING
PROFILED TILES

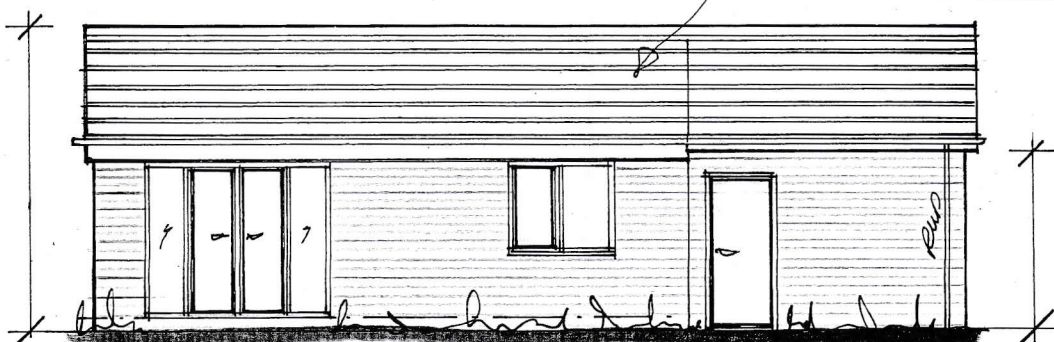

Side

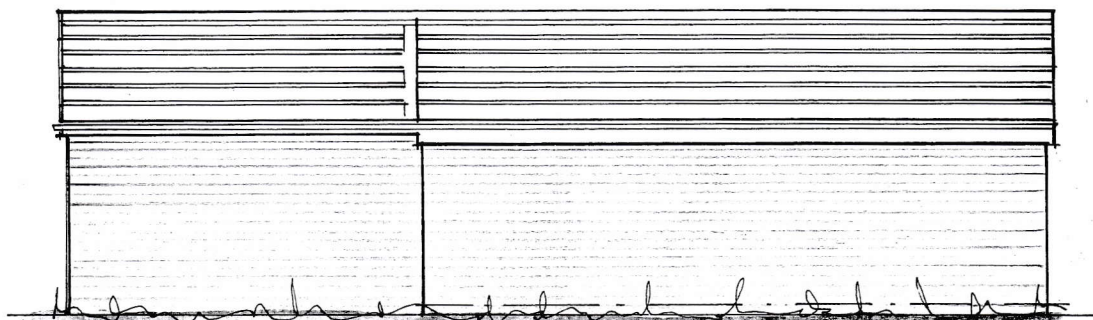

Side

Rev	Notes	Date

Garry
Greetham
Associates

Residential
Design Consultant

Westwood House
18 Carr Lane
Tankersley

Barnsley S75 3BE
Tel 07786062364

PROJECT Extensions & Alterations

CLIENT Mrs. Mona Almond

TITLE Annexe Elevations

ADDRESS 33 Haverlands Lane,
Worsbrough,
Barnsley. S70 5NH


DRAWN BY ggg

SCALE 1:100 © A4 DATE Jul 24

DRAWING No 506-08

REV

Member of the Chartered Institute
of Architectural Technologists

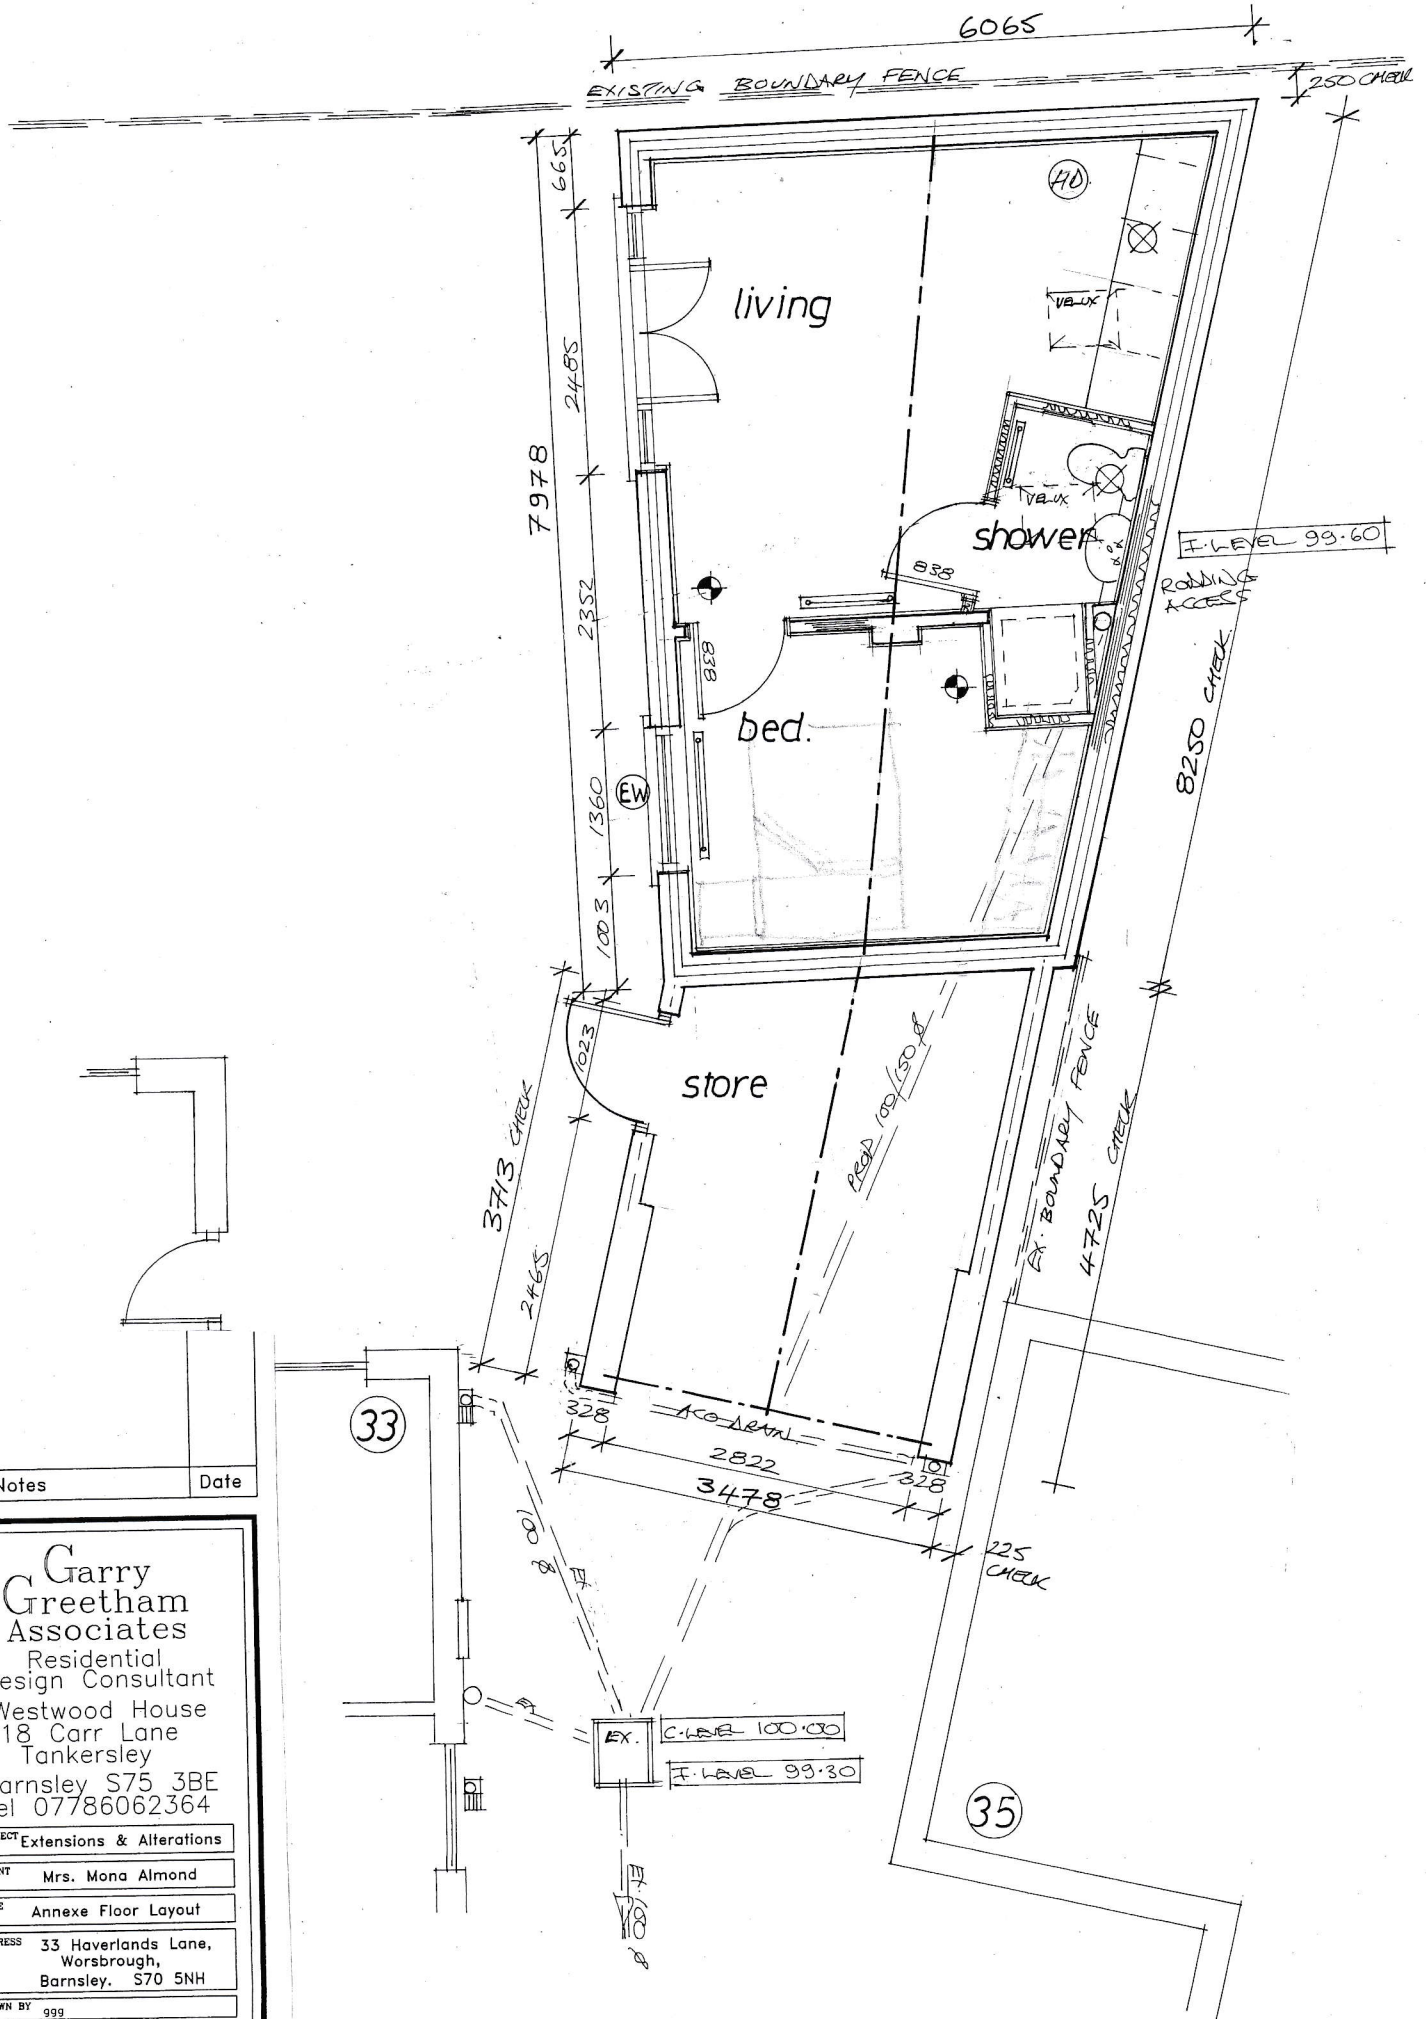

Rev	Notes	Date
-----	-------	------

Garry Greetham Associates

Residential
Design Consultant
Westwood House
18 Carr Lane
Tankersley

Barnsley S75 3BE
Tel 07786062364

PROJECT Extensions & Alterations

CLIENT Mrs. Mona Almond

TITLE Annexe Floor Layout

ADDRESS 33 Haverlands Lane,
Worsbrough,
Barnsley. S70 5NH

DRAWN BY 999

SCALE 1:50 @ A3 DATE Jul 24

DRAWING No 506-09 REV

Member of the Chartered Institute
of Architectural Technologists