



rear elevation


side elevation




rear elevation

side elevation


side elevation

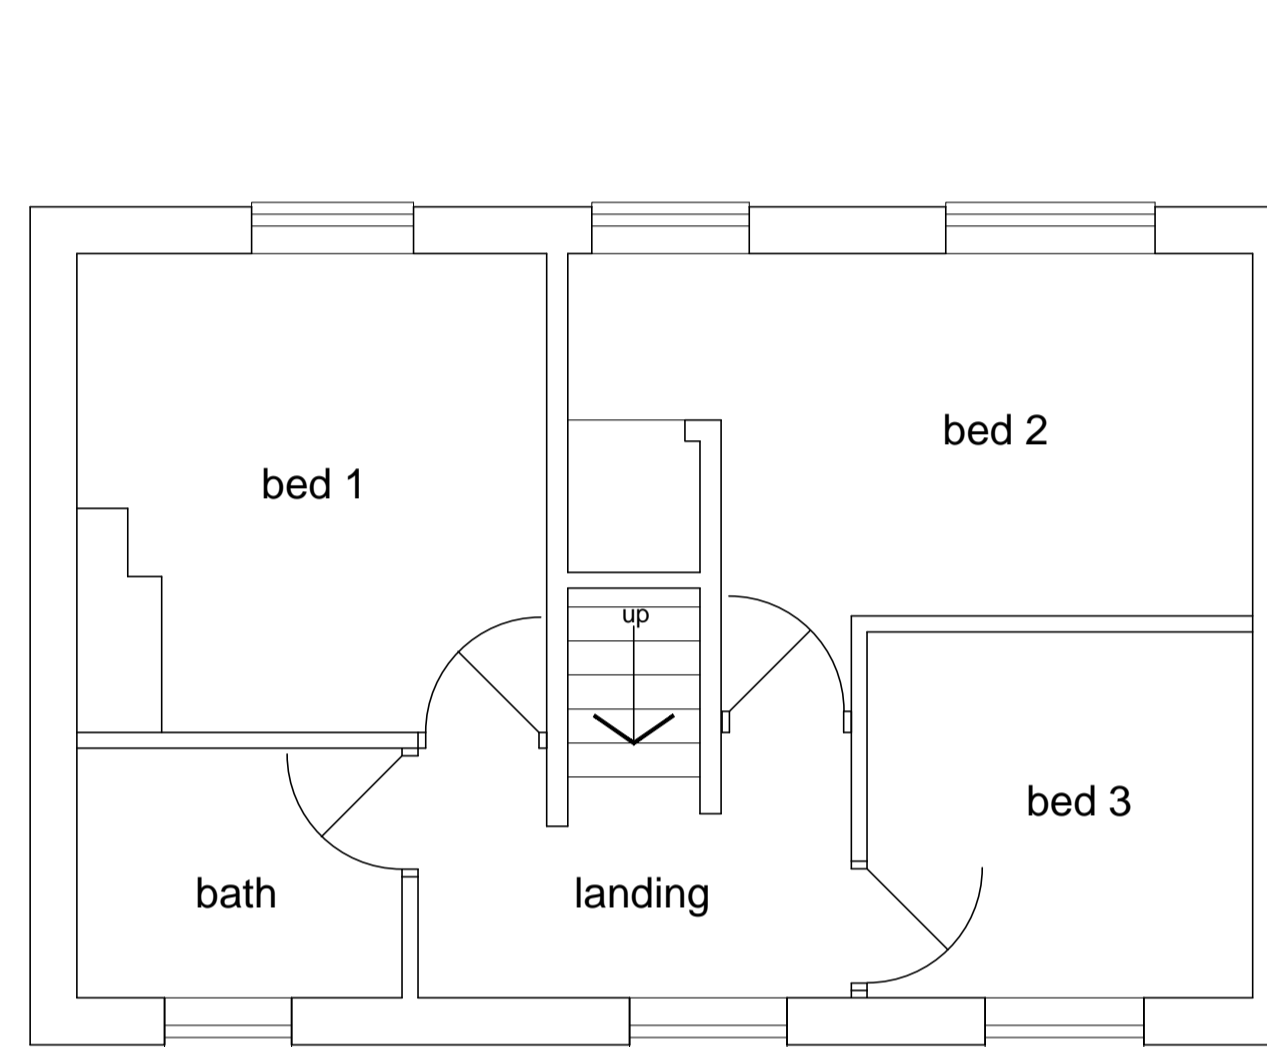


first floor plan

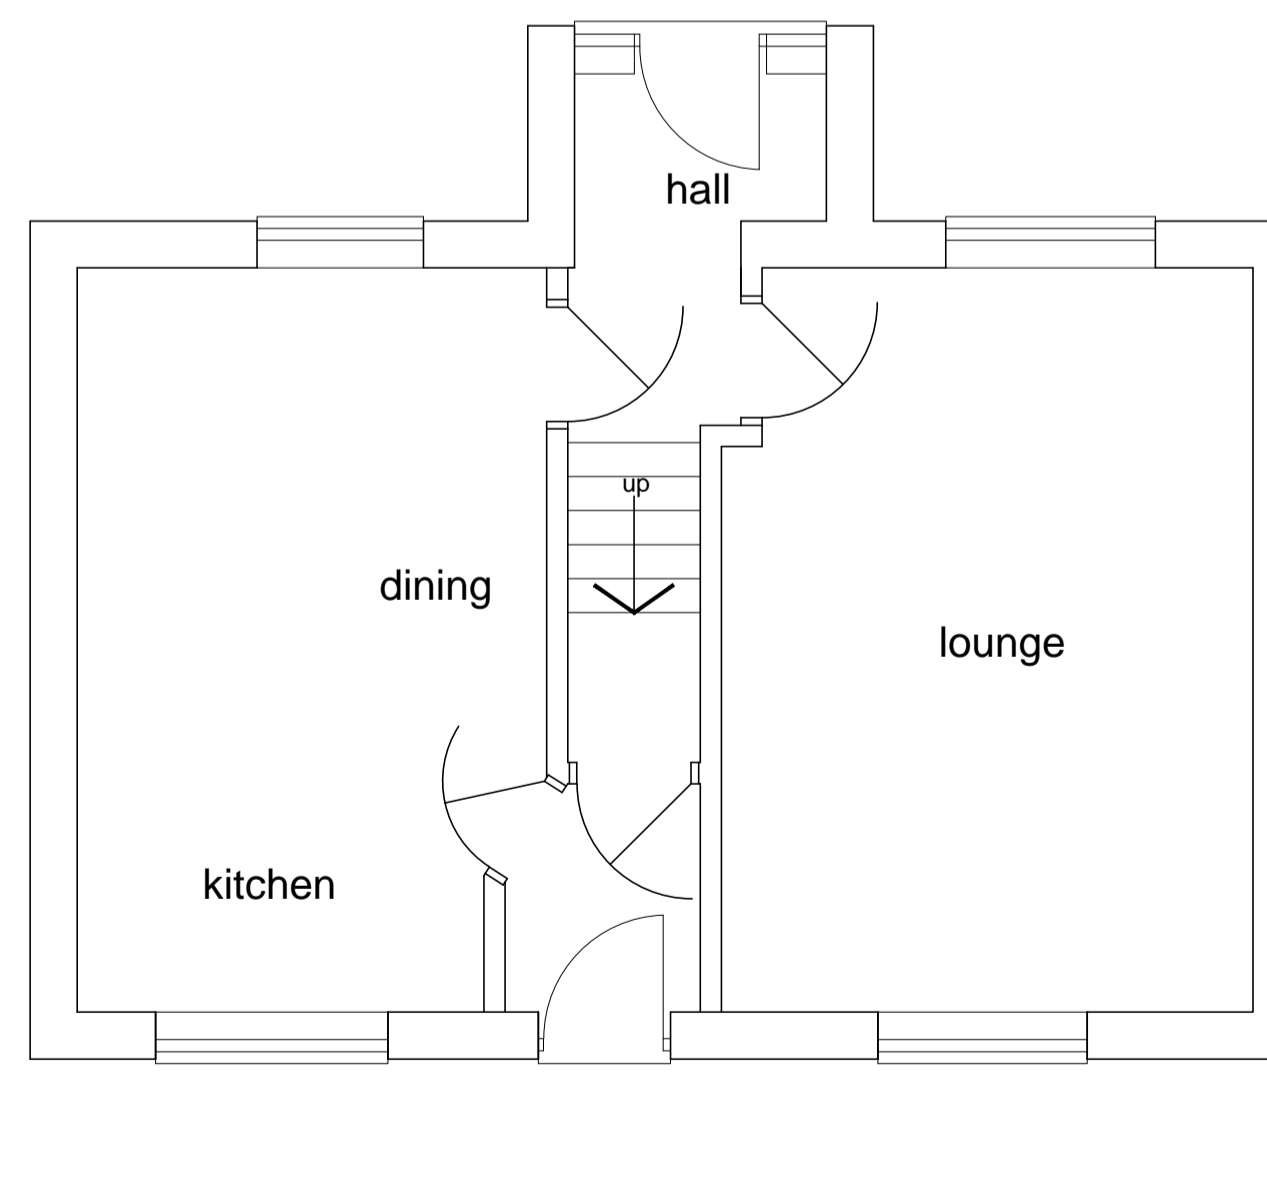

ground floor plan

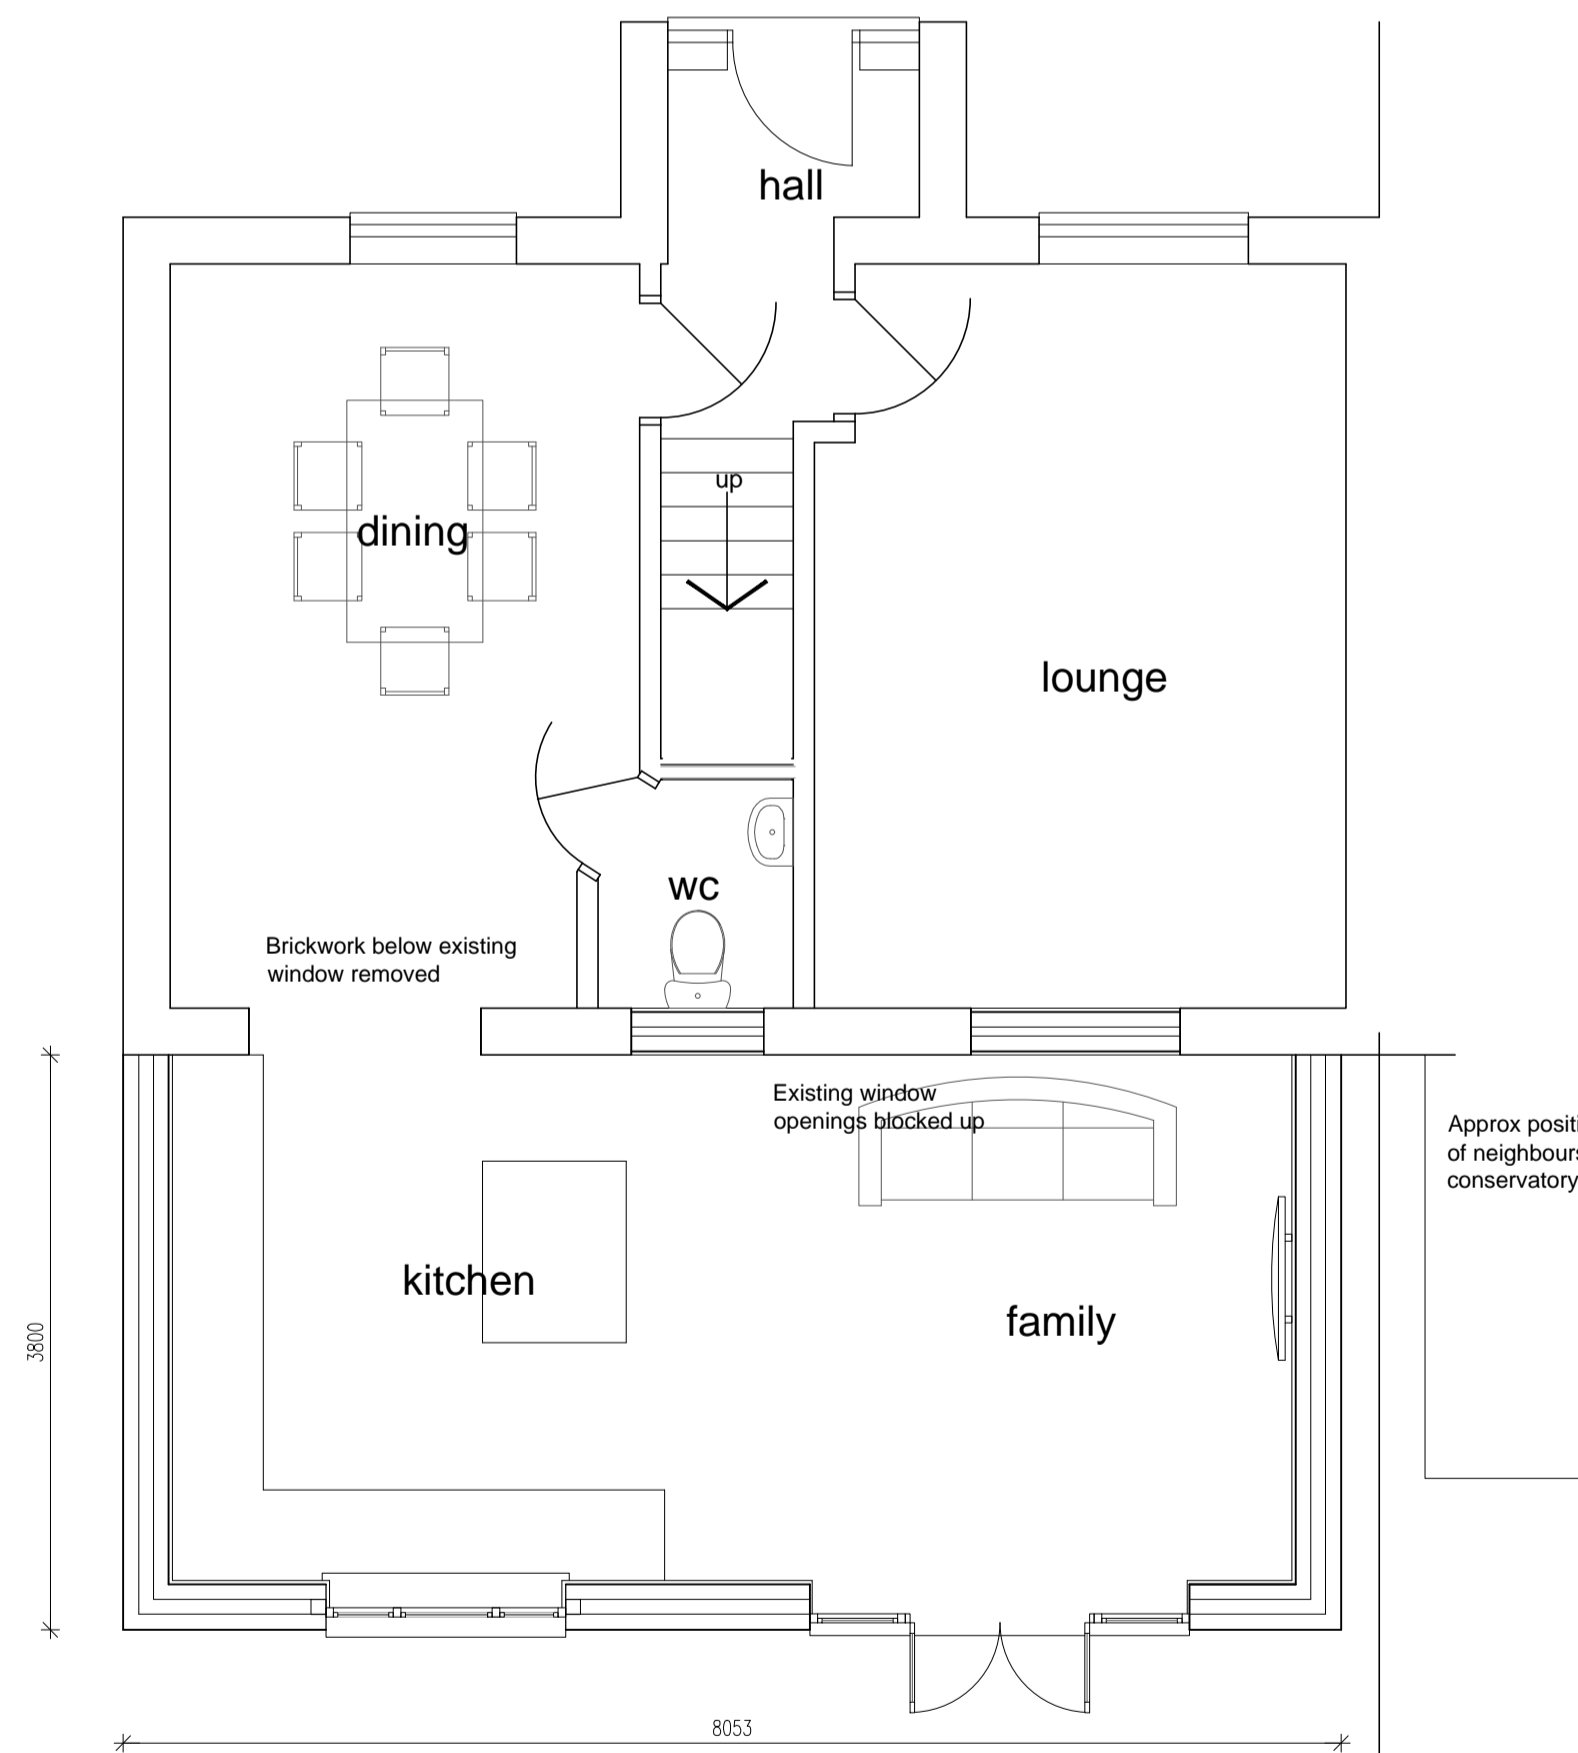


ground floor plan

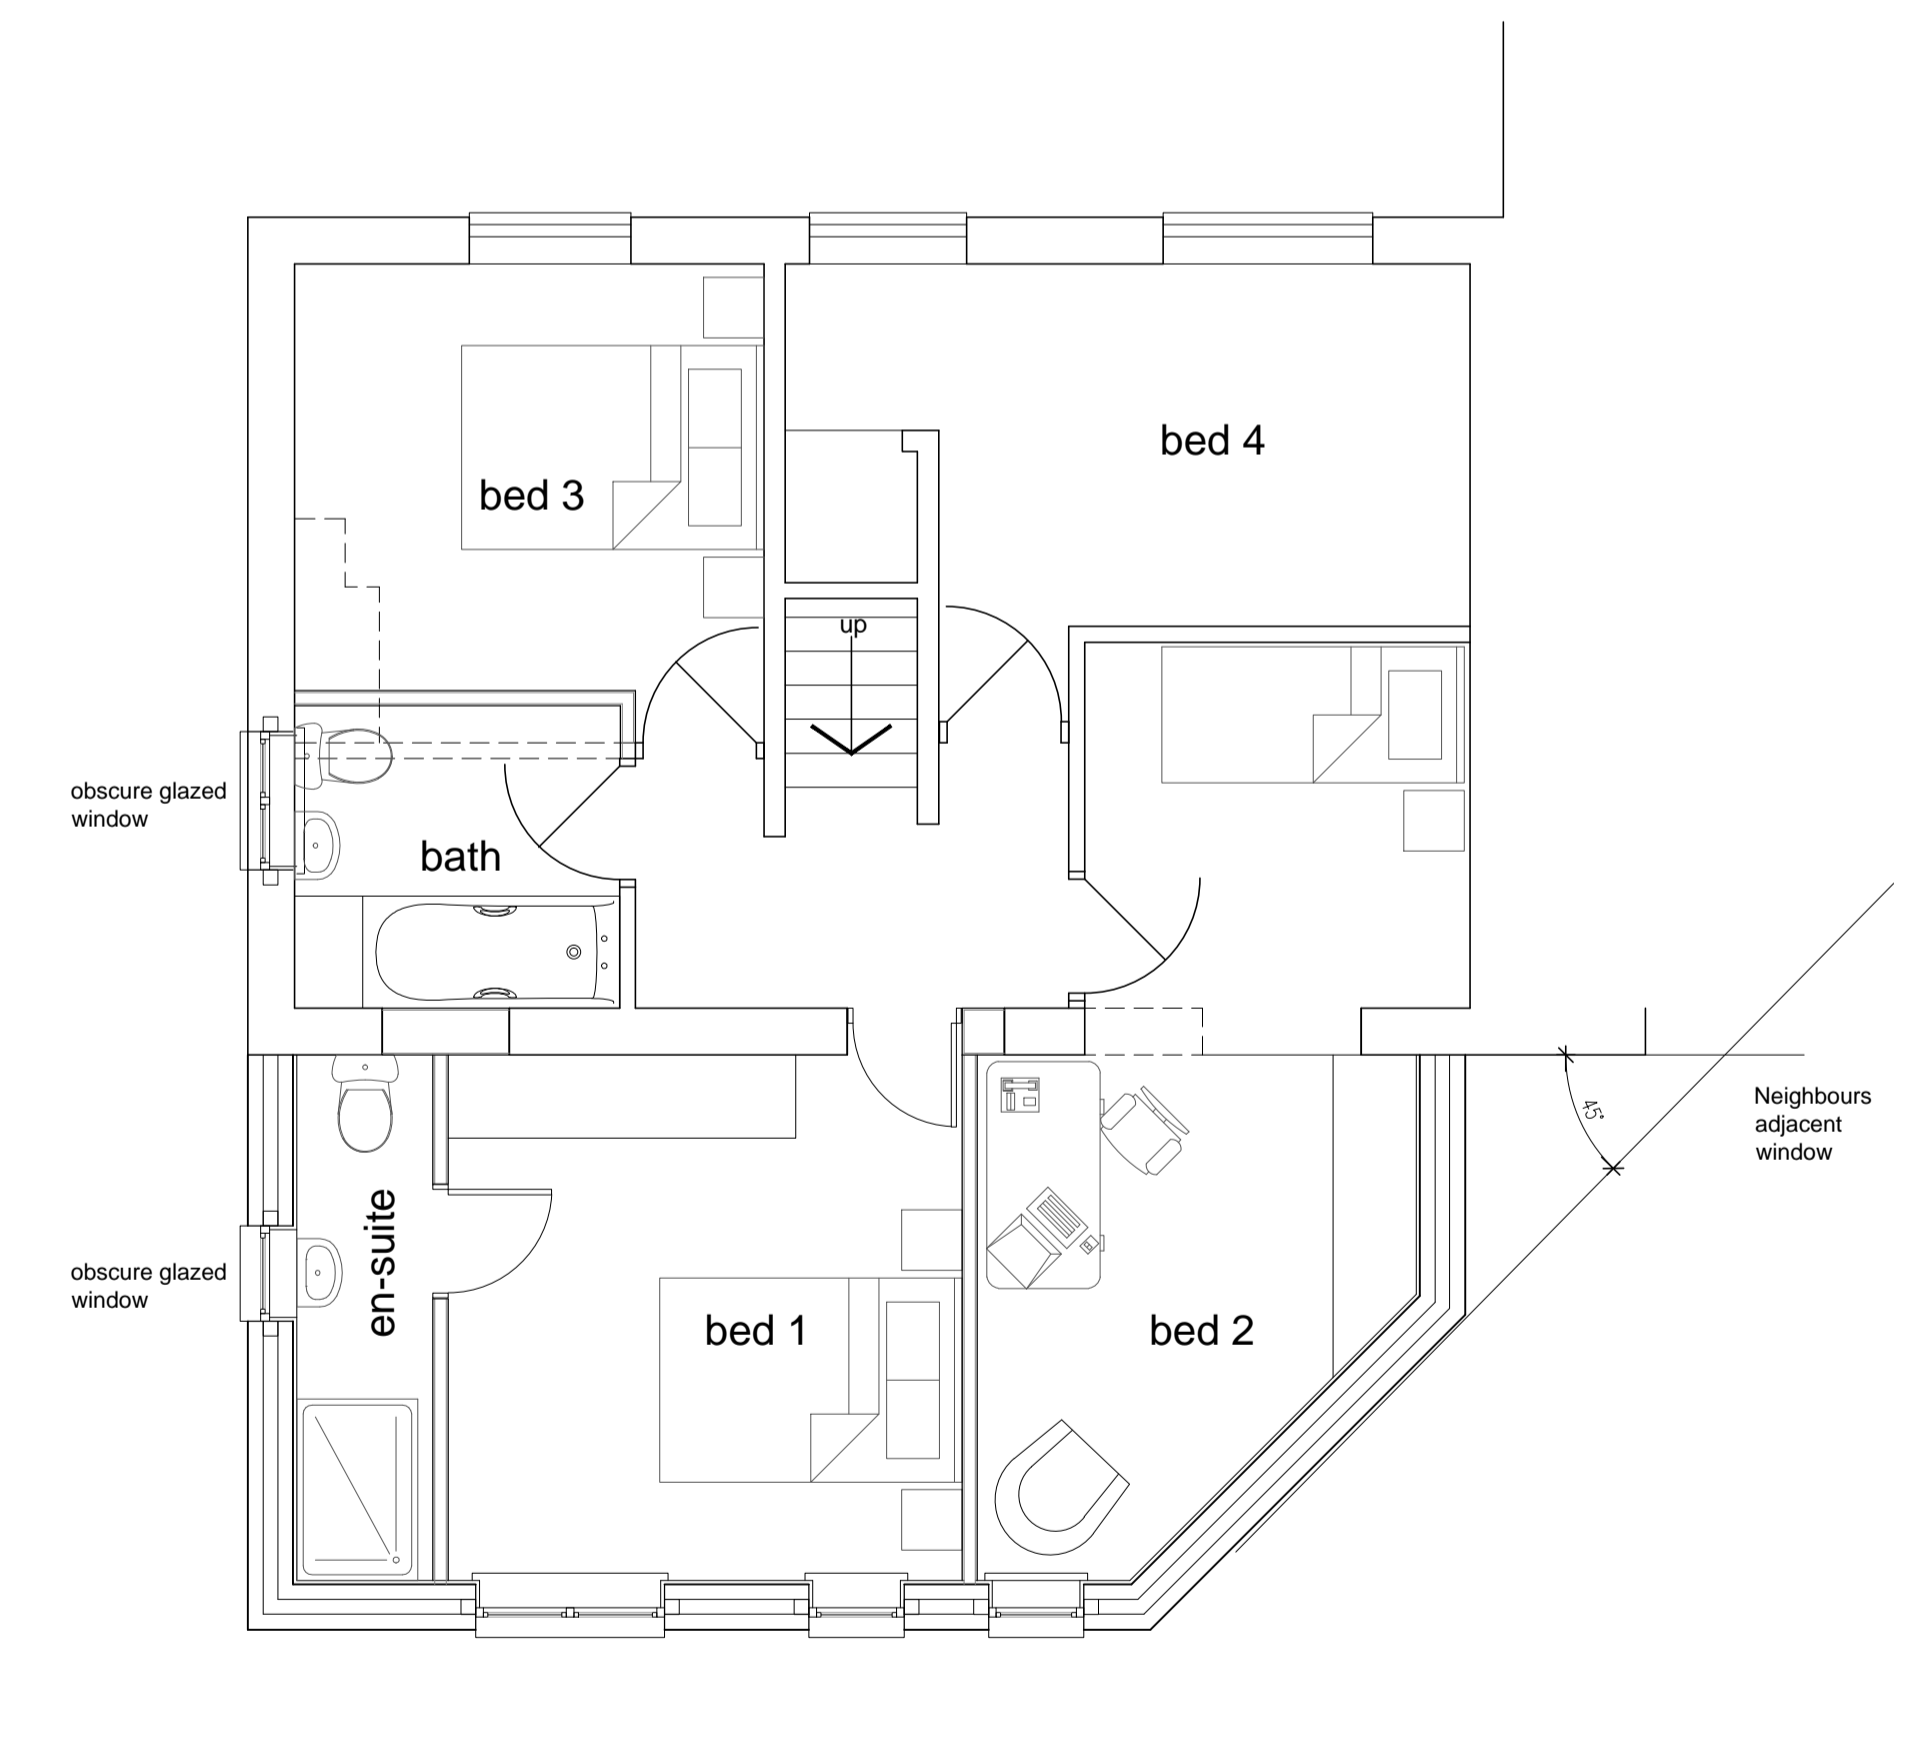

first floor plan

existing

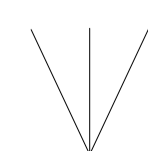

proposed

A Sept 14: Revised to comply with pl requirements
Revision