




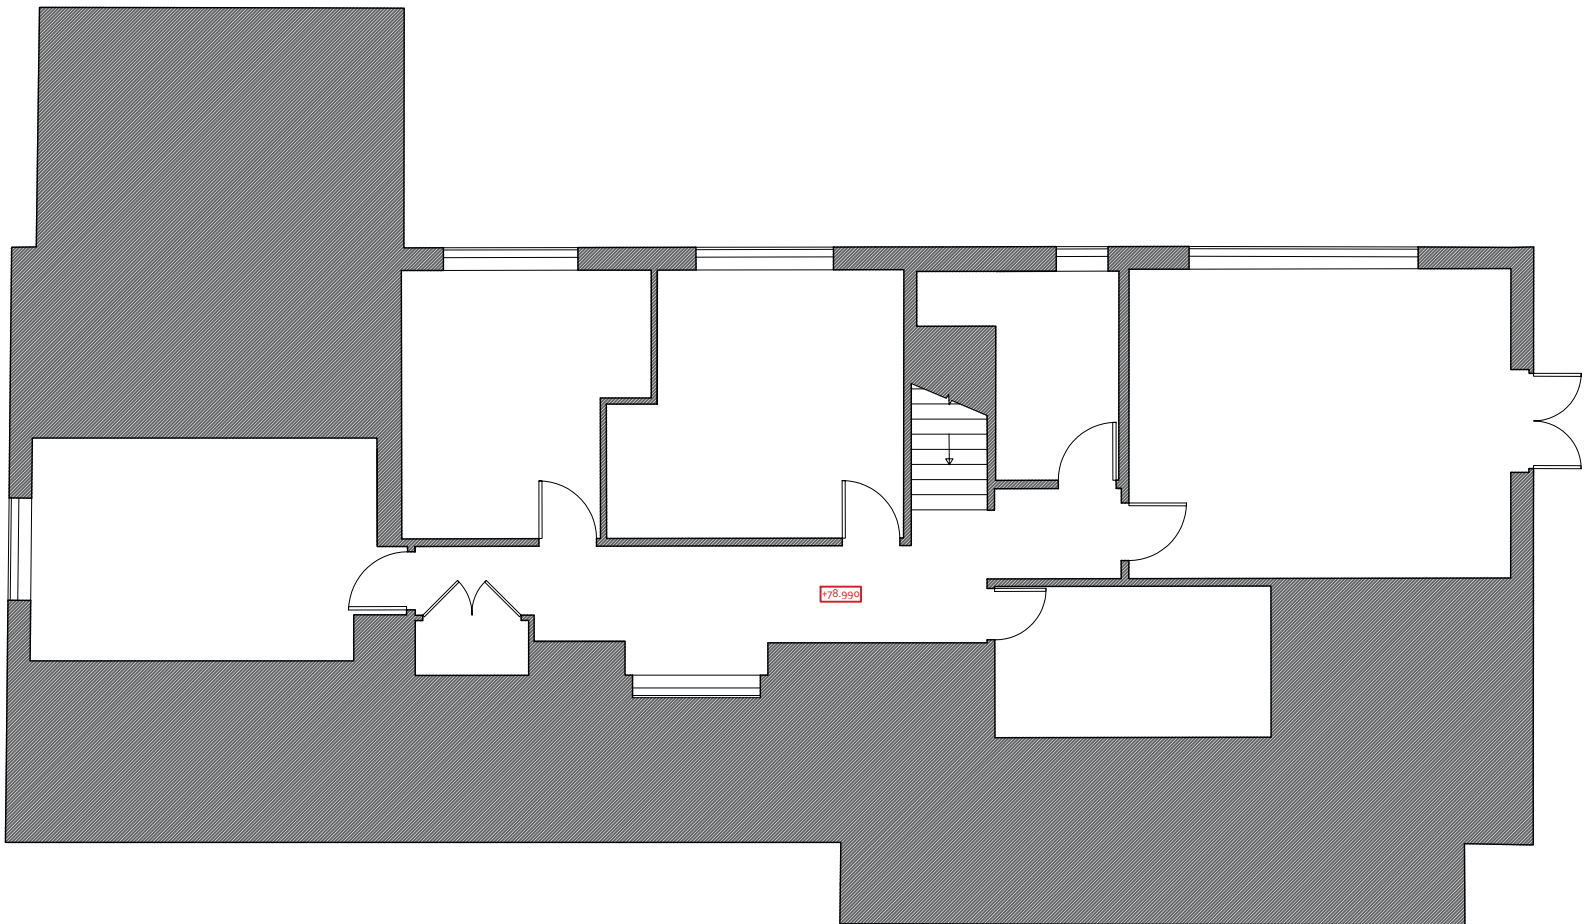

Existing First Floor Plan

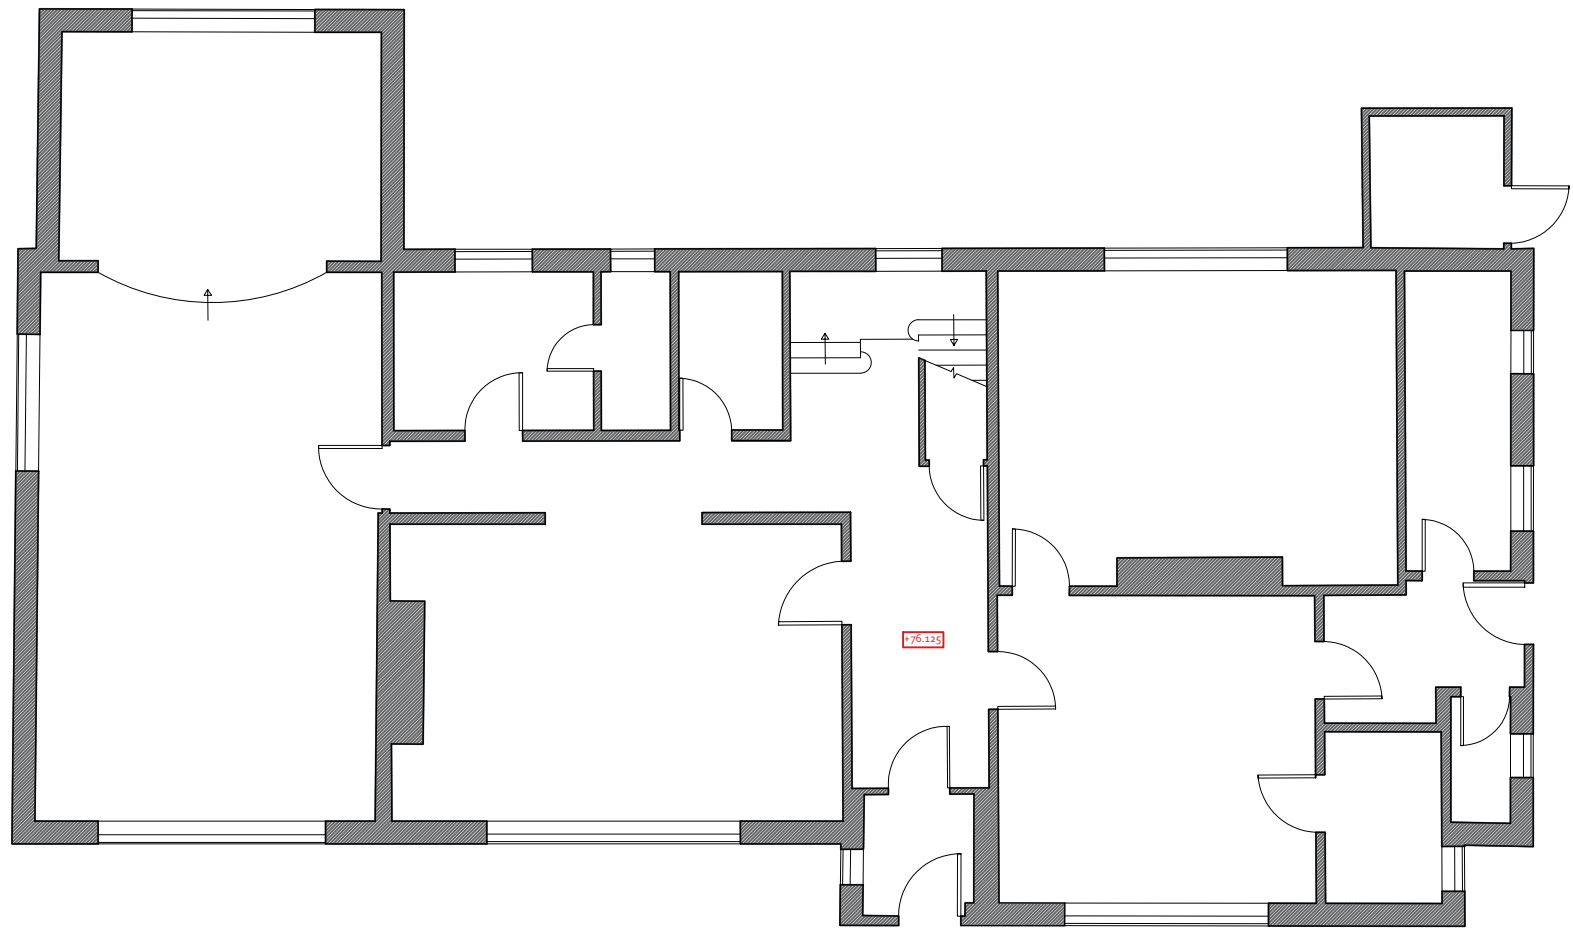

Existing Ground Floor Plan

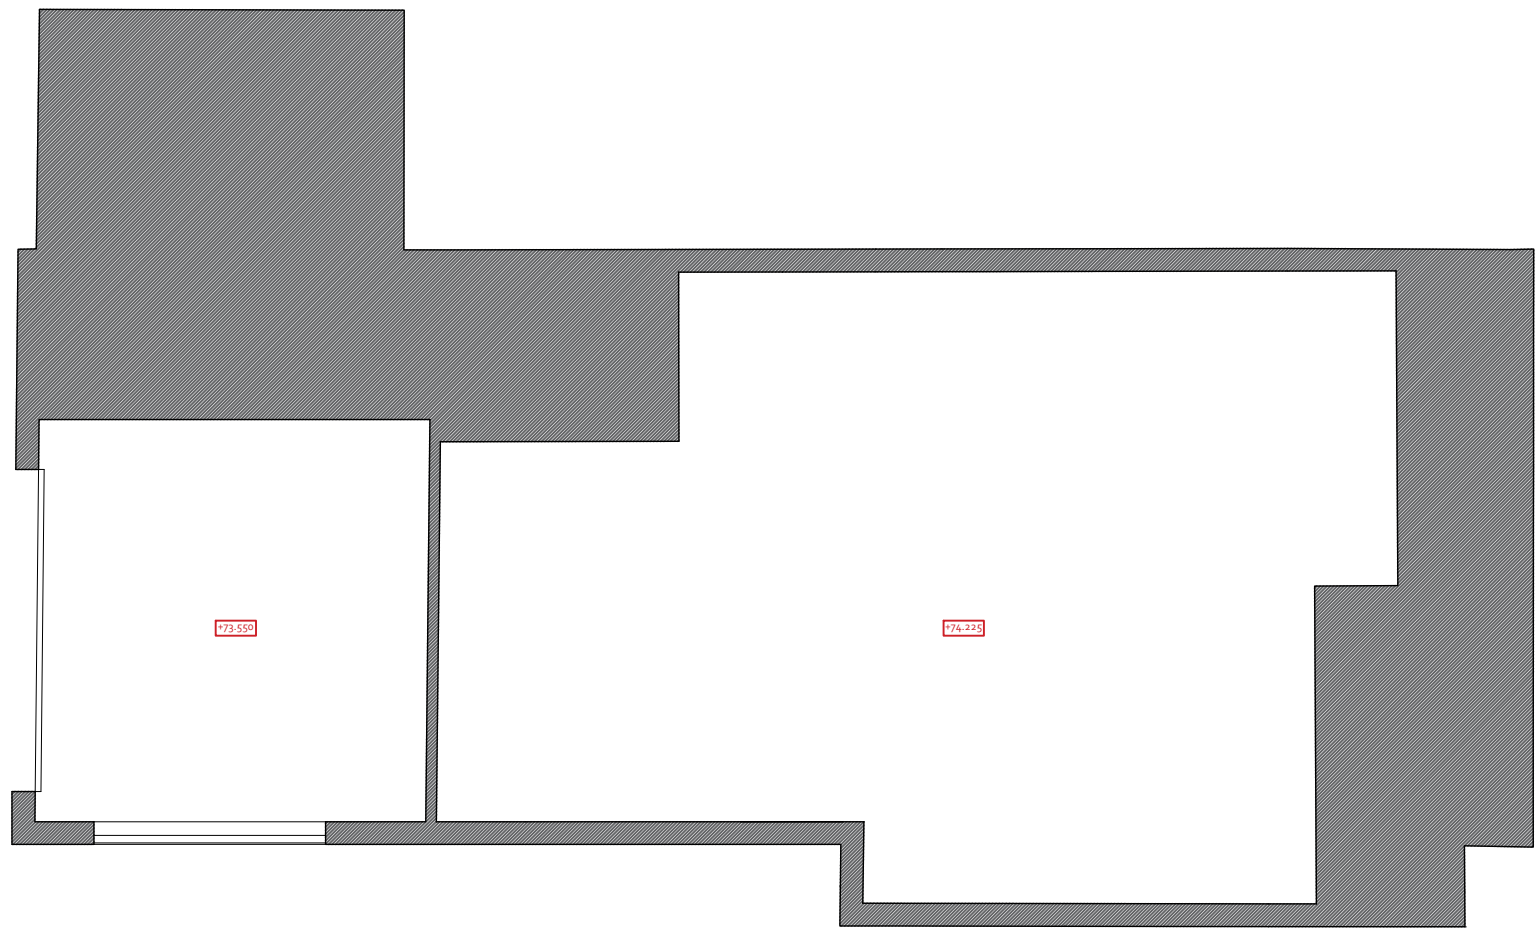

Existing Basement Plan