






FRONT (WESTERN) ELEVATION

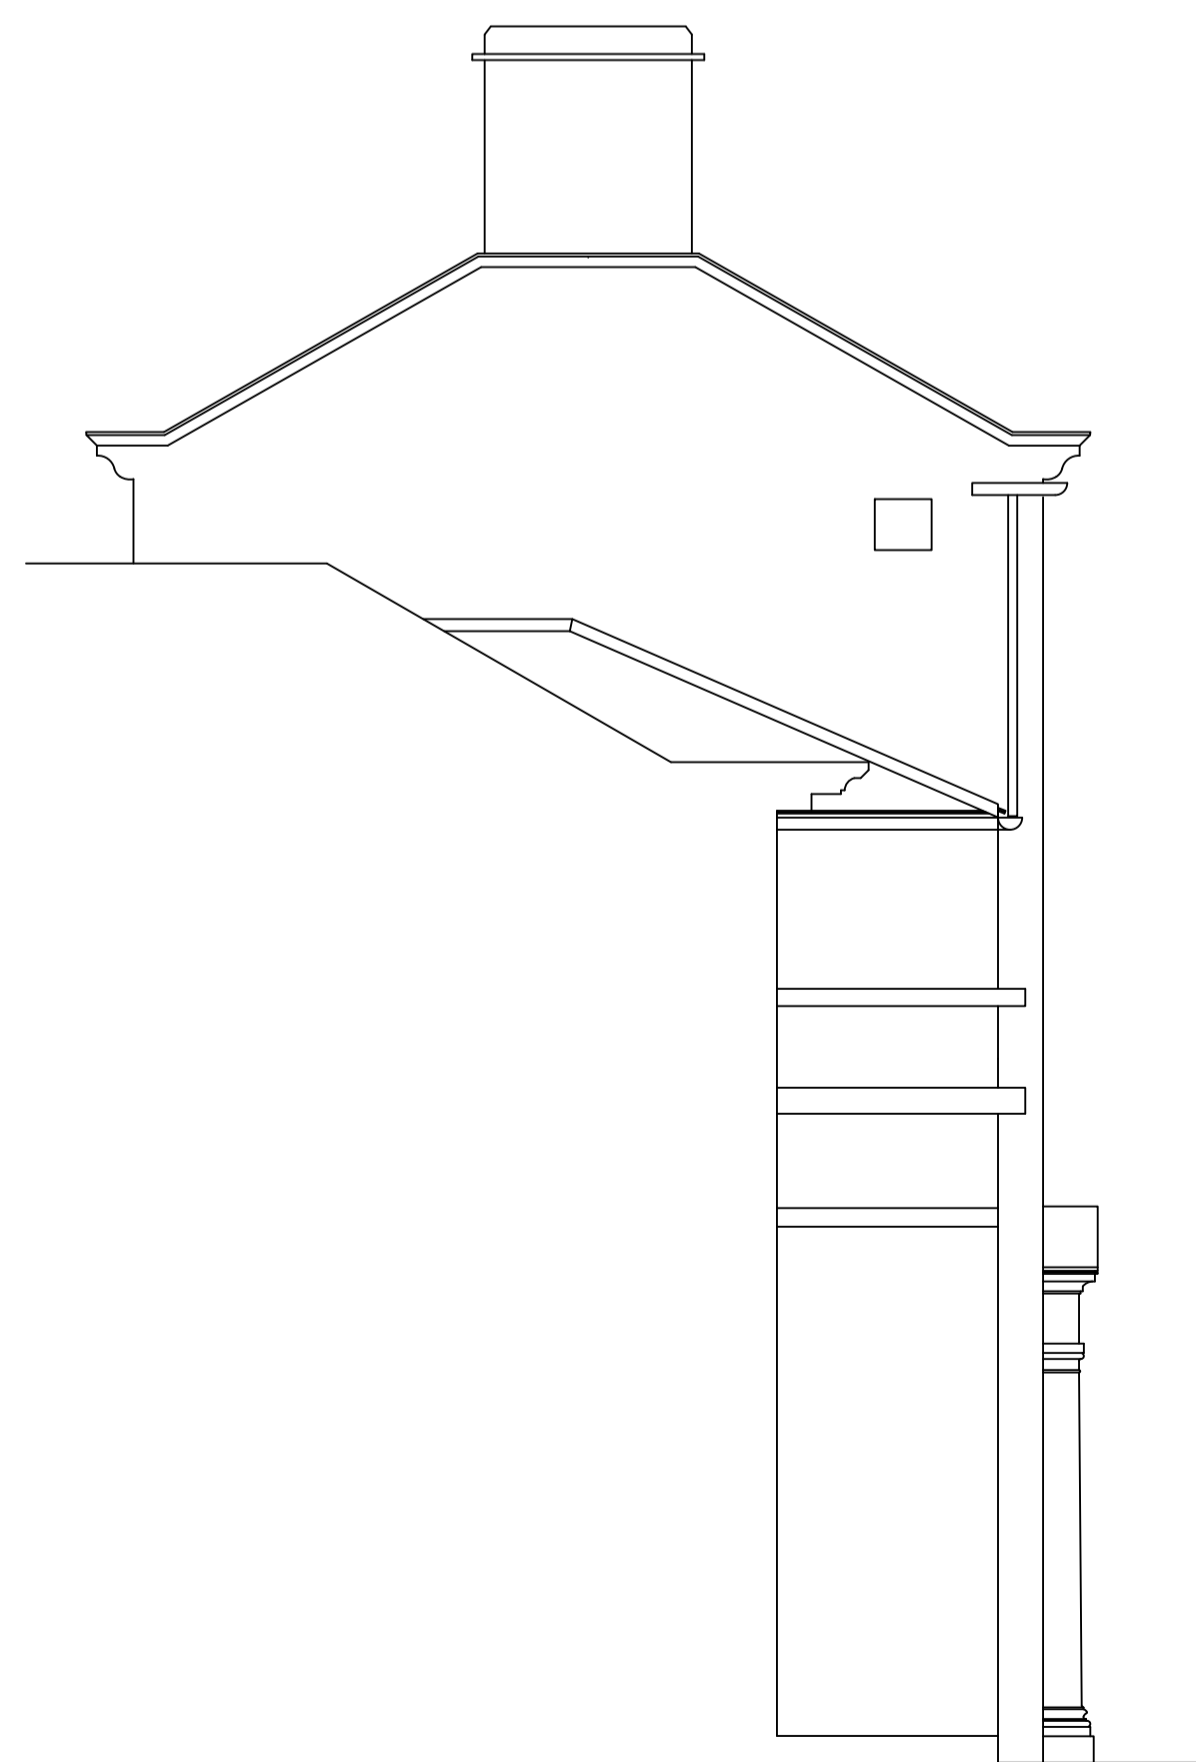

SIDE (NORTHERN) ELEVATION

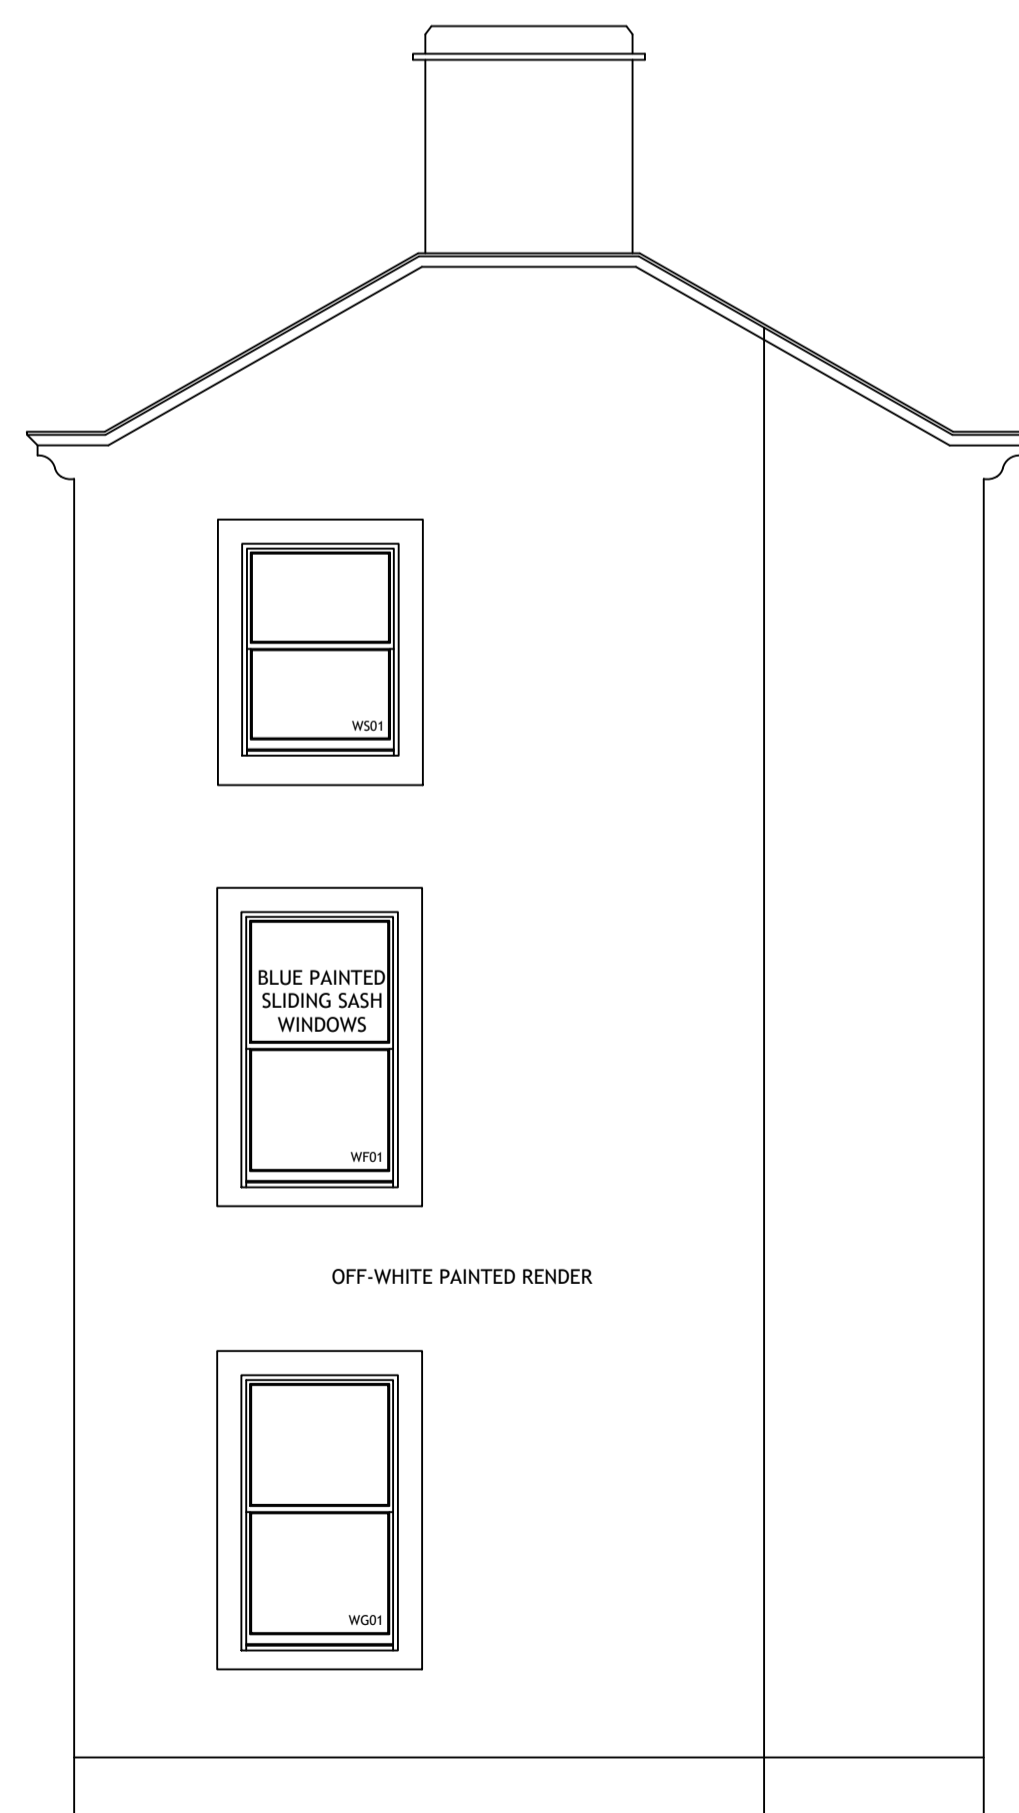

SIDE (SOUTHERN) ELEVATION

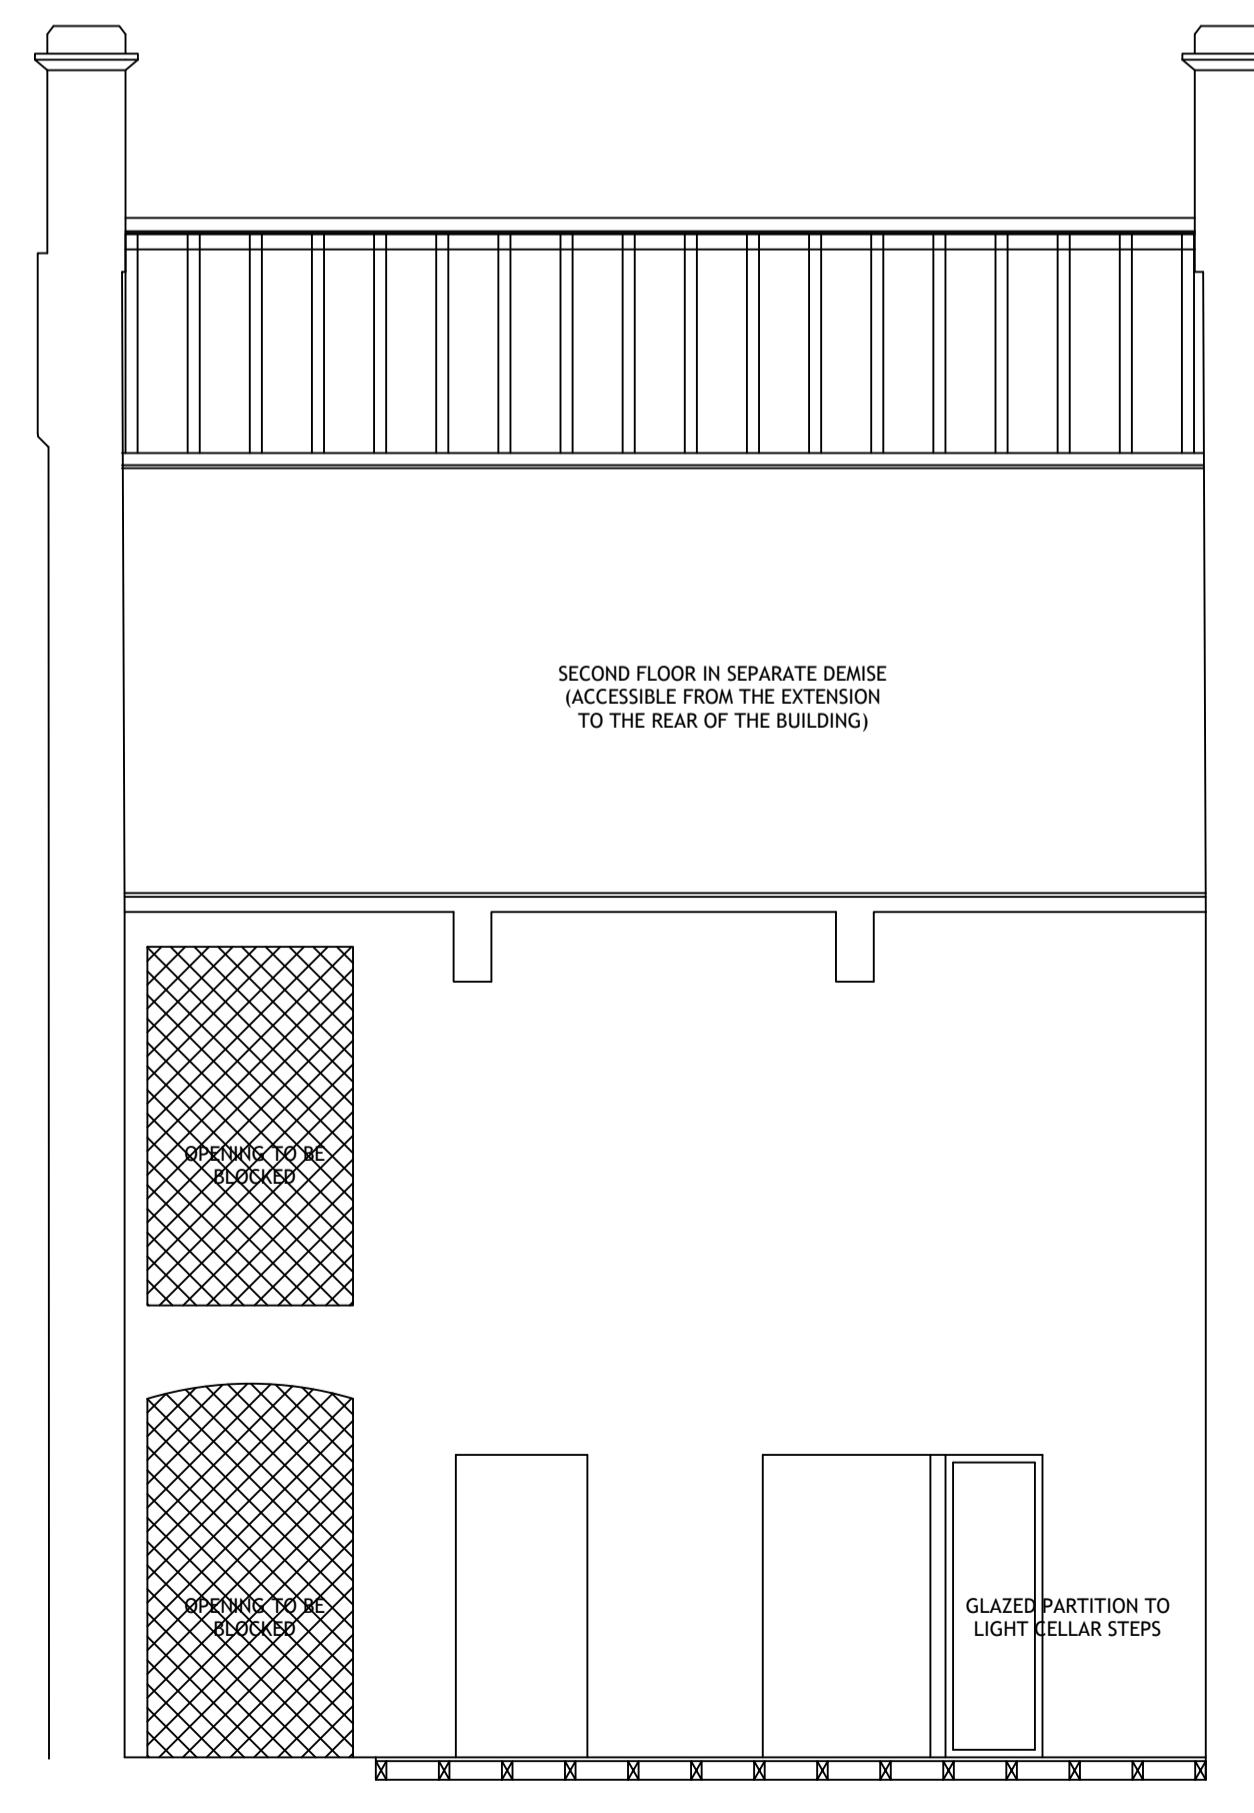

CROSS SECTION



* inc. architecture ltd		the barn, mock hall farm, 63 leads road, mirfield, w14 0da, west yorkshire tel: 07831 275394, e-mail: mail@inc-architecture.co.uk, www.inc-architecture.com		© 2024	
project	23 CHURCH STREET, BARNSELY, SOUTH YORKSHIRE S70 2AH	status	LISTED BUILDING CONSENT		
client	ACCESSIDEA	date	AUGUST 2024	scale	1:50 @ A1
dwg title	PROPOSED ELEVATIONS	dwg no.	132/LI/202	rev.	B
revision notes: REV A (14/08/24): OPTION B REMOVED REV B (28/10/24): NORTHERN ELEVATION AND CROSS SECTION ADDED					