


124

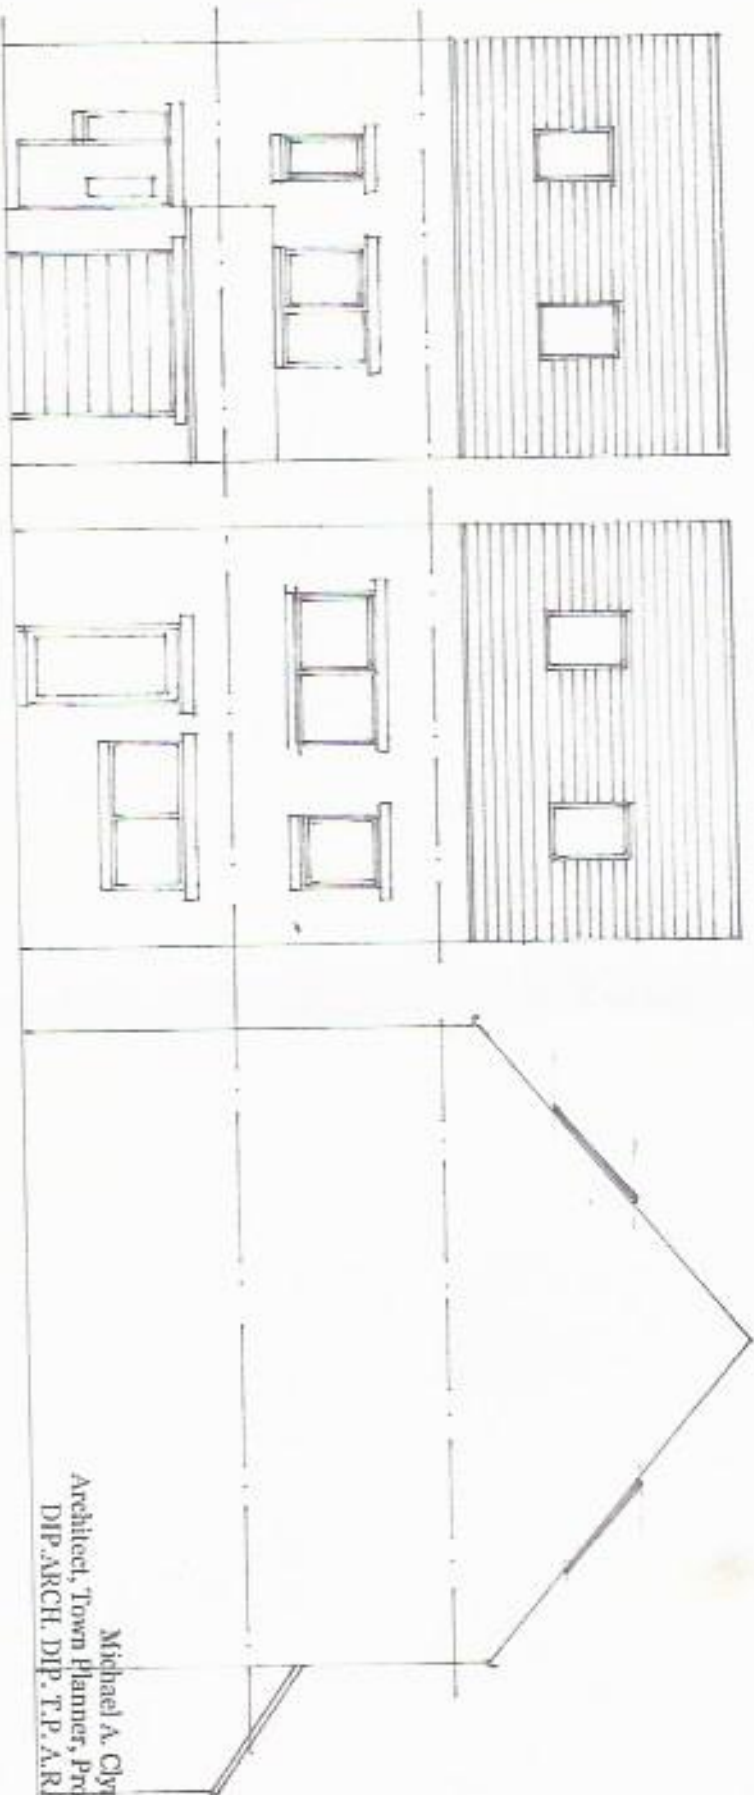

3 BED HOUSE WITH INTEGRAL GARAGE 1:100 DEG BT ELEVATIONS
 AMENDEN GREEN ROAD PENISTONE. PCOF. OMIT BALCONY TO REAR.

14 Huddersfield Road, Ingbirchworth, Penistone
 Sheffield S36 7GF

Tel: 01226 766308

Michael A. Clynech
 Architect, Town Planner, Property Consultant
 DIP.ARCH. DIP. T.P. A.R.I.B.A. F.R.S.A.

120 bricks
 per m².