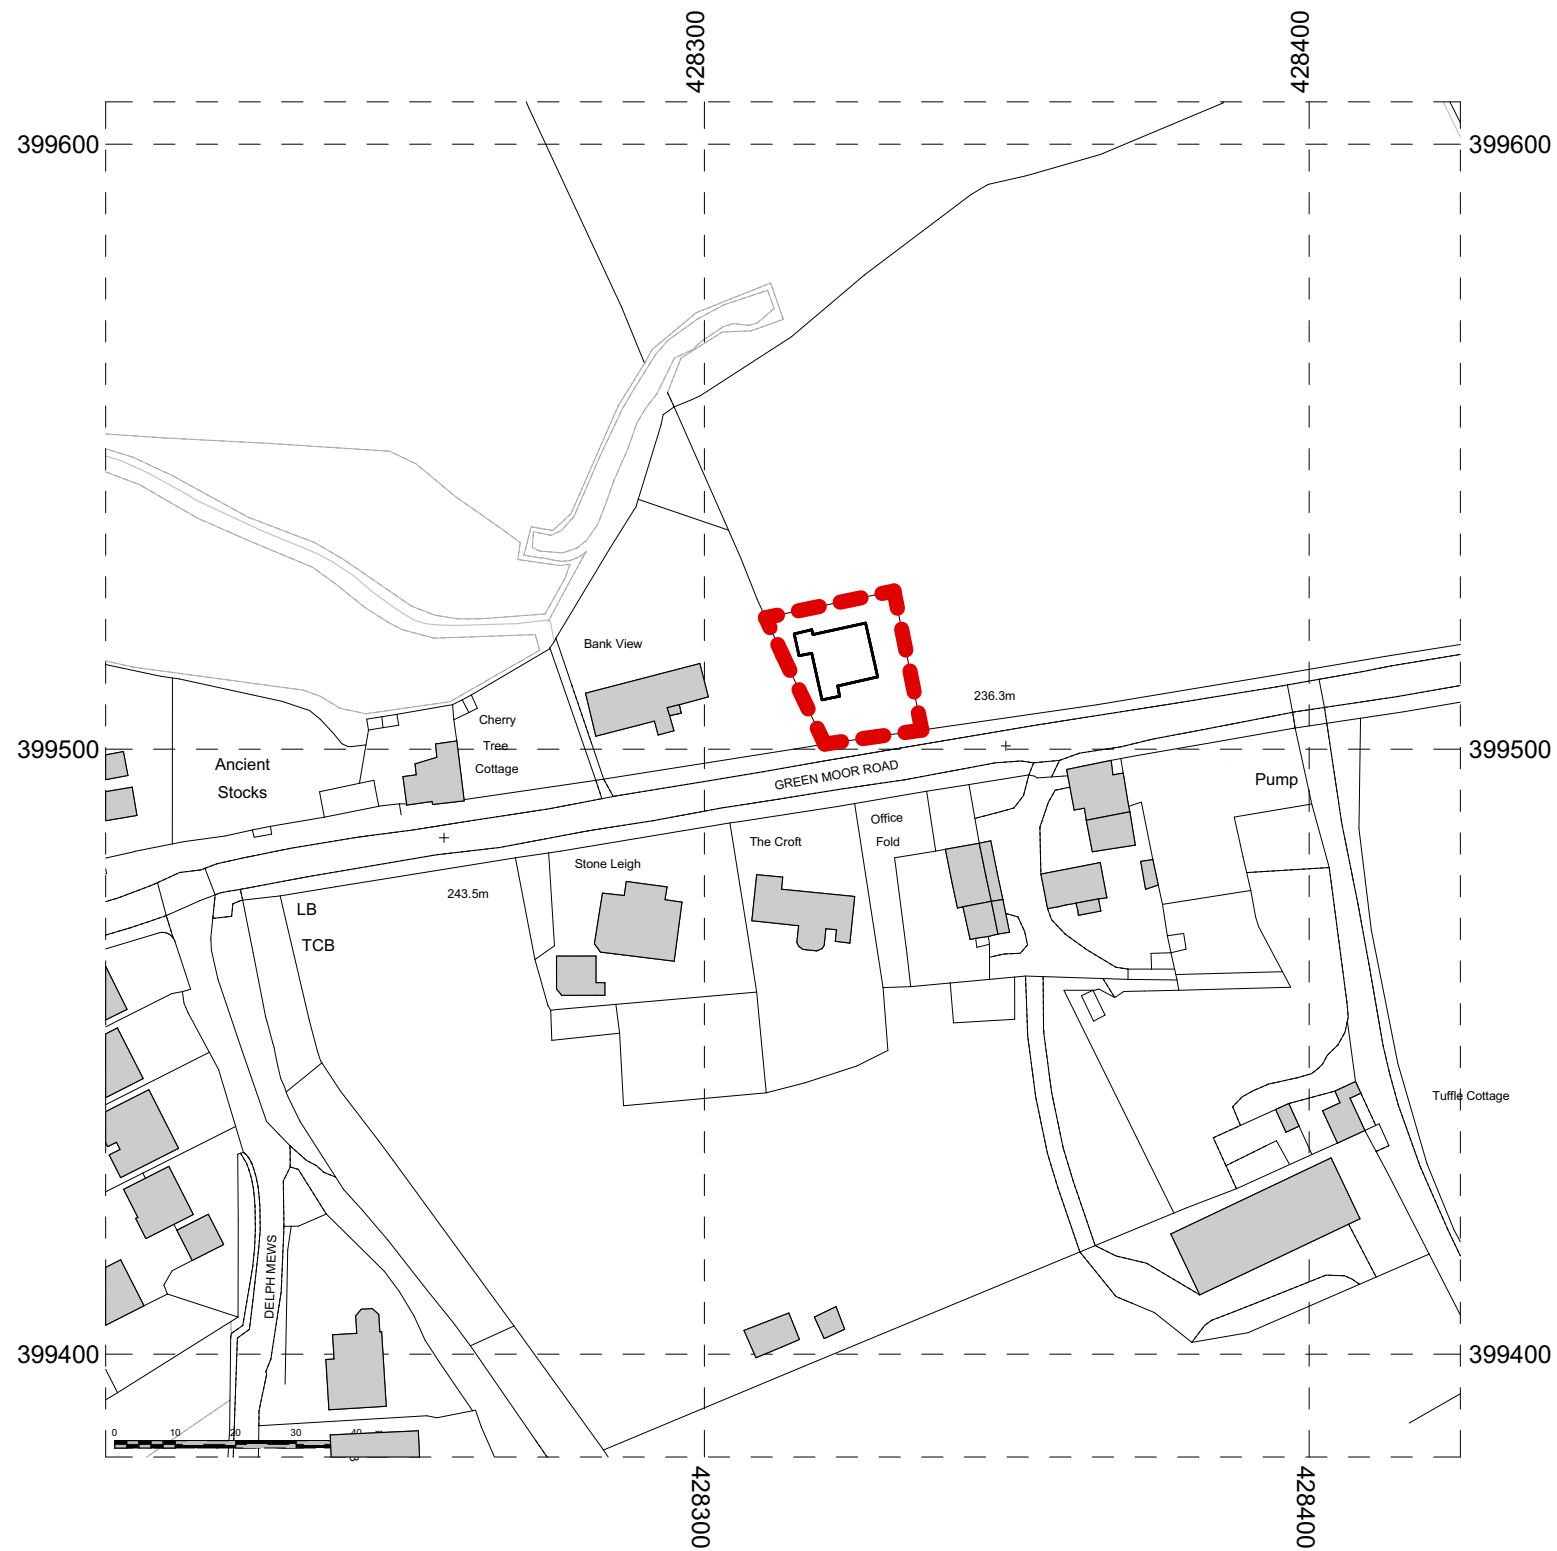


NOTE
Drawing use for status issued for only. Feasibility & Planning drawings are not intended for construction or manufacture. J Mahoney Architects Ltd cannot accept any responsibility for issues arising due to this.

All dimensions to be checked on site and any discrepancies to be notified prior to the commencement of work.

Do not scale from this drawing. If in doubt ask

© J Mahoney Architects

Scale 1:1250 0 10 20 30 40 50m

OS information shown purchased from Streetwise maps
© Crown Copyright and database rights 2019 OS 100047474.

A	Initial issue	05.08.22	JFM
Rev	Revision Notes	Date	Initial

status
PLANNING

J Mahoney Architects
Design & Planning
J Mahoney Architects,
25 Millstones, Oxspring
Sheffield, S36 8WZ
Tel: 07577572695
Email: Jmahoneyarchitects@gmail.com

client
Ms Holly Davis & Mr Richard Dawidek

job title
Fairview, Well Hill Road
Greenmoor
Sheffield
S35 7DQ

drg title
Site Location Plan

date August 2022	drawn JFM
---------------------	--------------

scale 1:1250	sheet A3
-----------------	-------------

drwg no & revision
HDE-JMA-ZZ-00-DR-A-(01)099A