


NOTES
 This drawing has been issued in support of a planning application and must NOT be used for construction purposes.
 This drawing is copyright and may not be altered, traced, copied, photographed or used for any purpose other than that for which it is issued without written permission from the copyright holder.

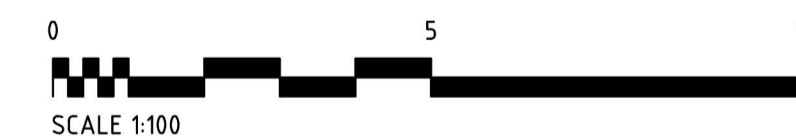


B 25/10/24 RED BRICK DETAIL CHANGED TO BUFF
 A 20/06/24 ELEVATIONS ADDED



Material Palette:




Local Stacked Stone (Buff)

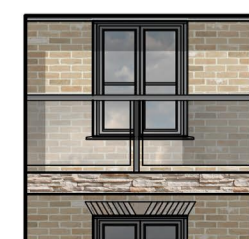


Glass and Aluminum Balcony



Grey Concrete Roof Tile

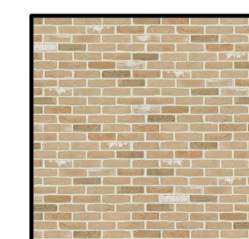

Bright Buff Brick

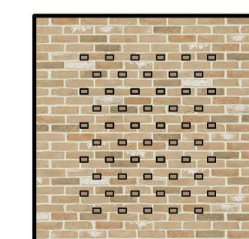

Buff Brick Detail



Charcoal Aluminium Windows/Doors

Project ERECTION OF 12 APARTMENTS	
Address ROCK HOUSE BARNLEY ROAD CUDWORTH, BARNLEY, S72 8LL	
Client SEQILTD	
Drawing PROPOSED ELEVATIONS	
Date FEB 2024	Scale 1:100 @ A1 - 1:200 @ A3
Project No. 3922a	Drawing No. P06
Revision B	



Portless and Richardson Limited
 193 Lincoln Road, Peterborough PE1 2PL
 T. 01733 568116 E. p-r@portlessarchitect.com
 www.portlessarchitect.com