


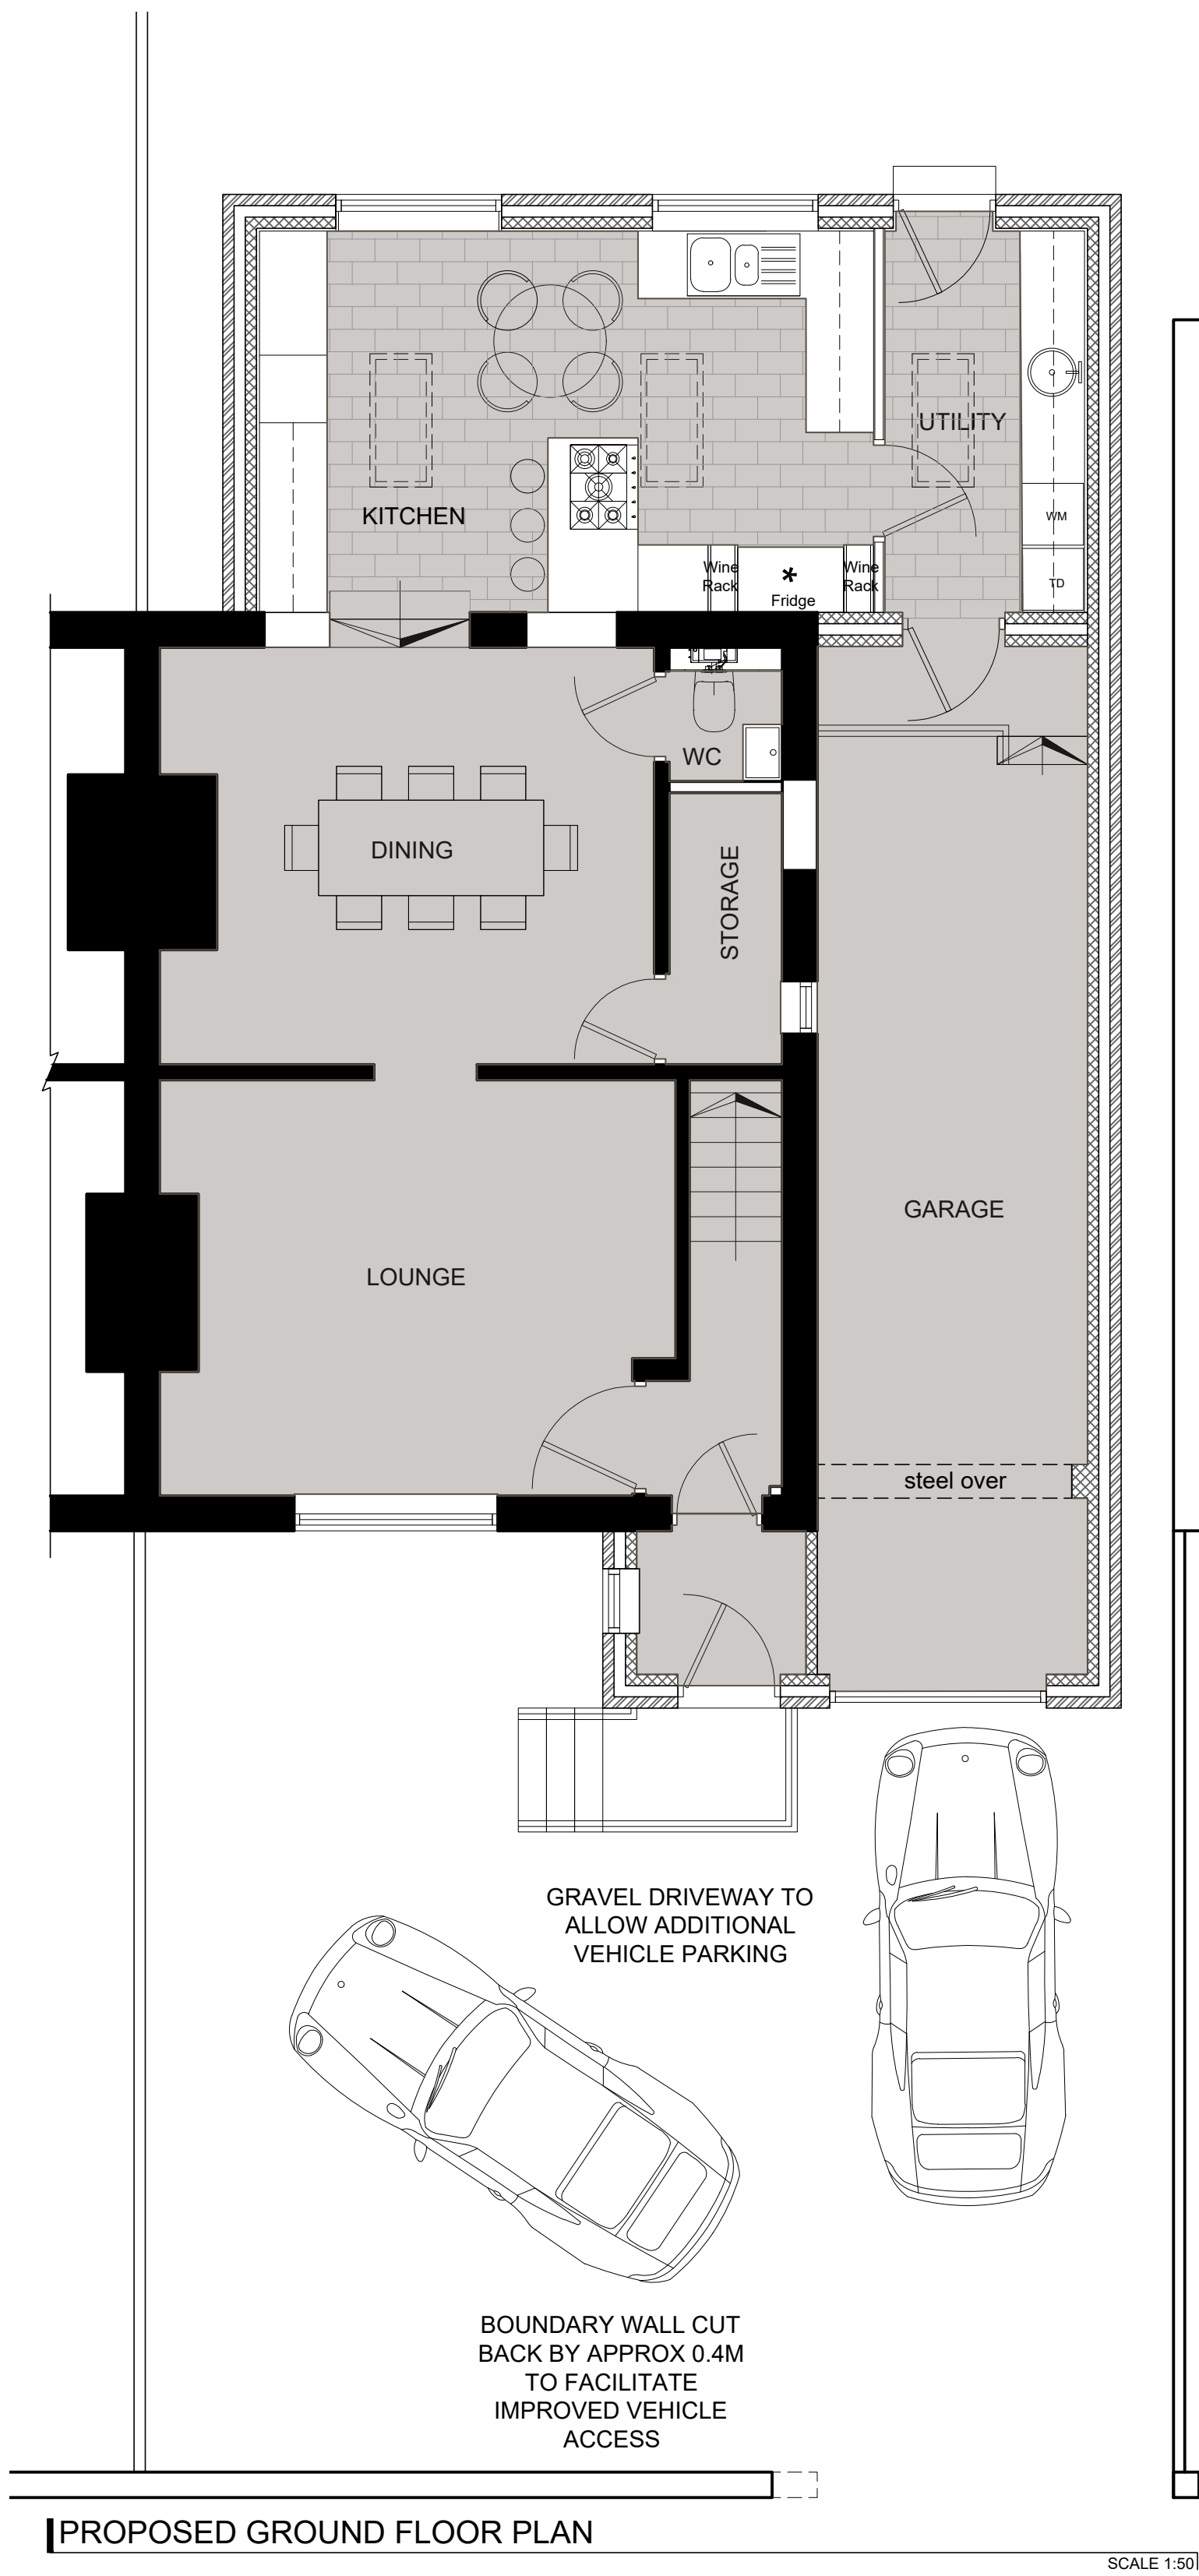

|                                                                                              |                                                                                         |                    |
|----------------------------------------------------------------------------------------------|-----------------------------------------------------------------------------------------|--------------------|
| Rev.                                                                                         | Amendment                                                                               | Date               |
| A                                                                                            | Porch door /window and steps repositioned and notes added to Planning Officers comments | 05-02-21           |
| DRAWING STATUS                                                                               |                                                                                         |                    |
| PRELIMINARY <input type="checkbox"/>                                                         |                                                                                         |                    |
| FOR APPROVAL <input type="checkbox"/>                                                        |                                                                                         |                    |
| FOR CONSTRUCTION <input type="checkbox"/>                                                    |                                                                                         |                    |
| AS BUILT <input type="checkbox"/>                                                            |                                                                                         |                    |
| TENDER <input type="checkbox"/>                                                              |                                                                                         |                    |
| <b>JUST   ARCHITECTURE</b><br>Design & Development to the limits you set. Tel - 07879 298051 |                                                                                         |                    |
| PROJECT 26 QUEST AVENUE<br>HEMMINGFIELD<br>BARNESLEY<br>S73 0QB                              |                                                                                         |                    |
| DRAWING TITLE<br>PROPOSED PLANS                                                              |                                                                                         |                    |
| DRAWING No.<br>623/PL/01                                                                     |                                                                                         | REVISION<br>a      |
| SCALE A1<br>1:50                                                                             | SCALE A3<br>1:100                                                                       | DATE<br>09-12-2020 |
| PLANNING                                                                                     |                                                                                         |                    |