


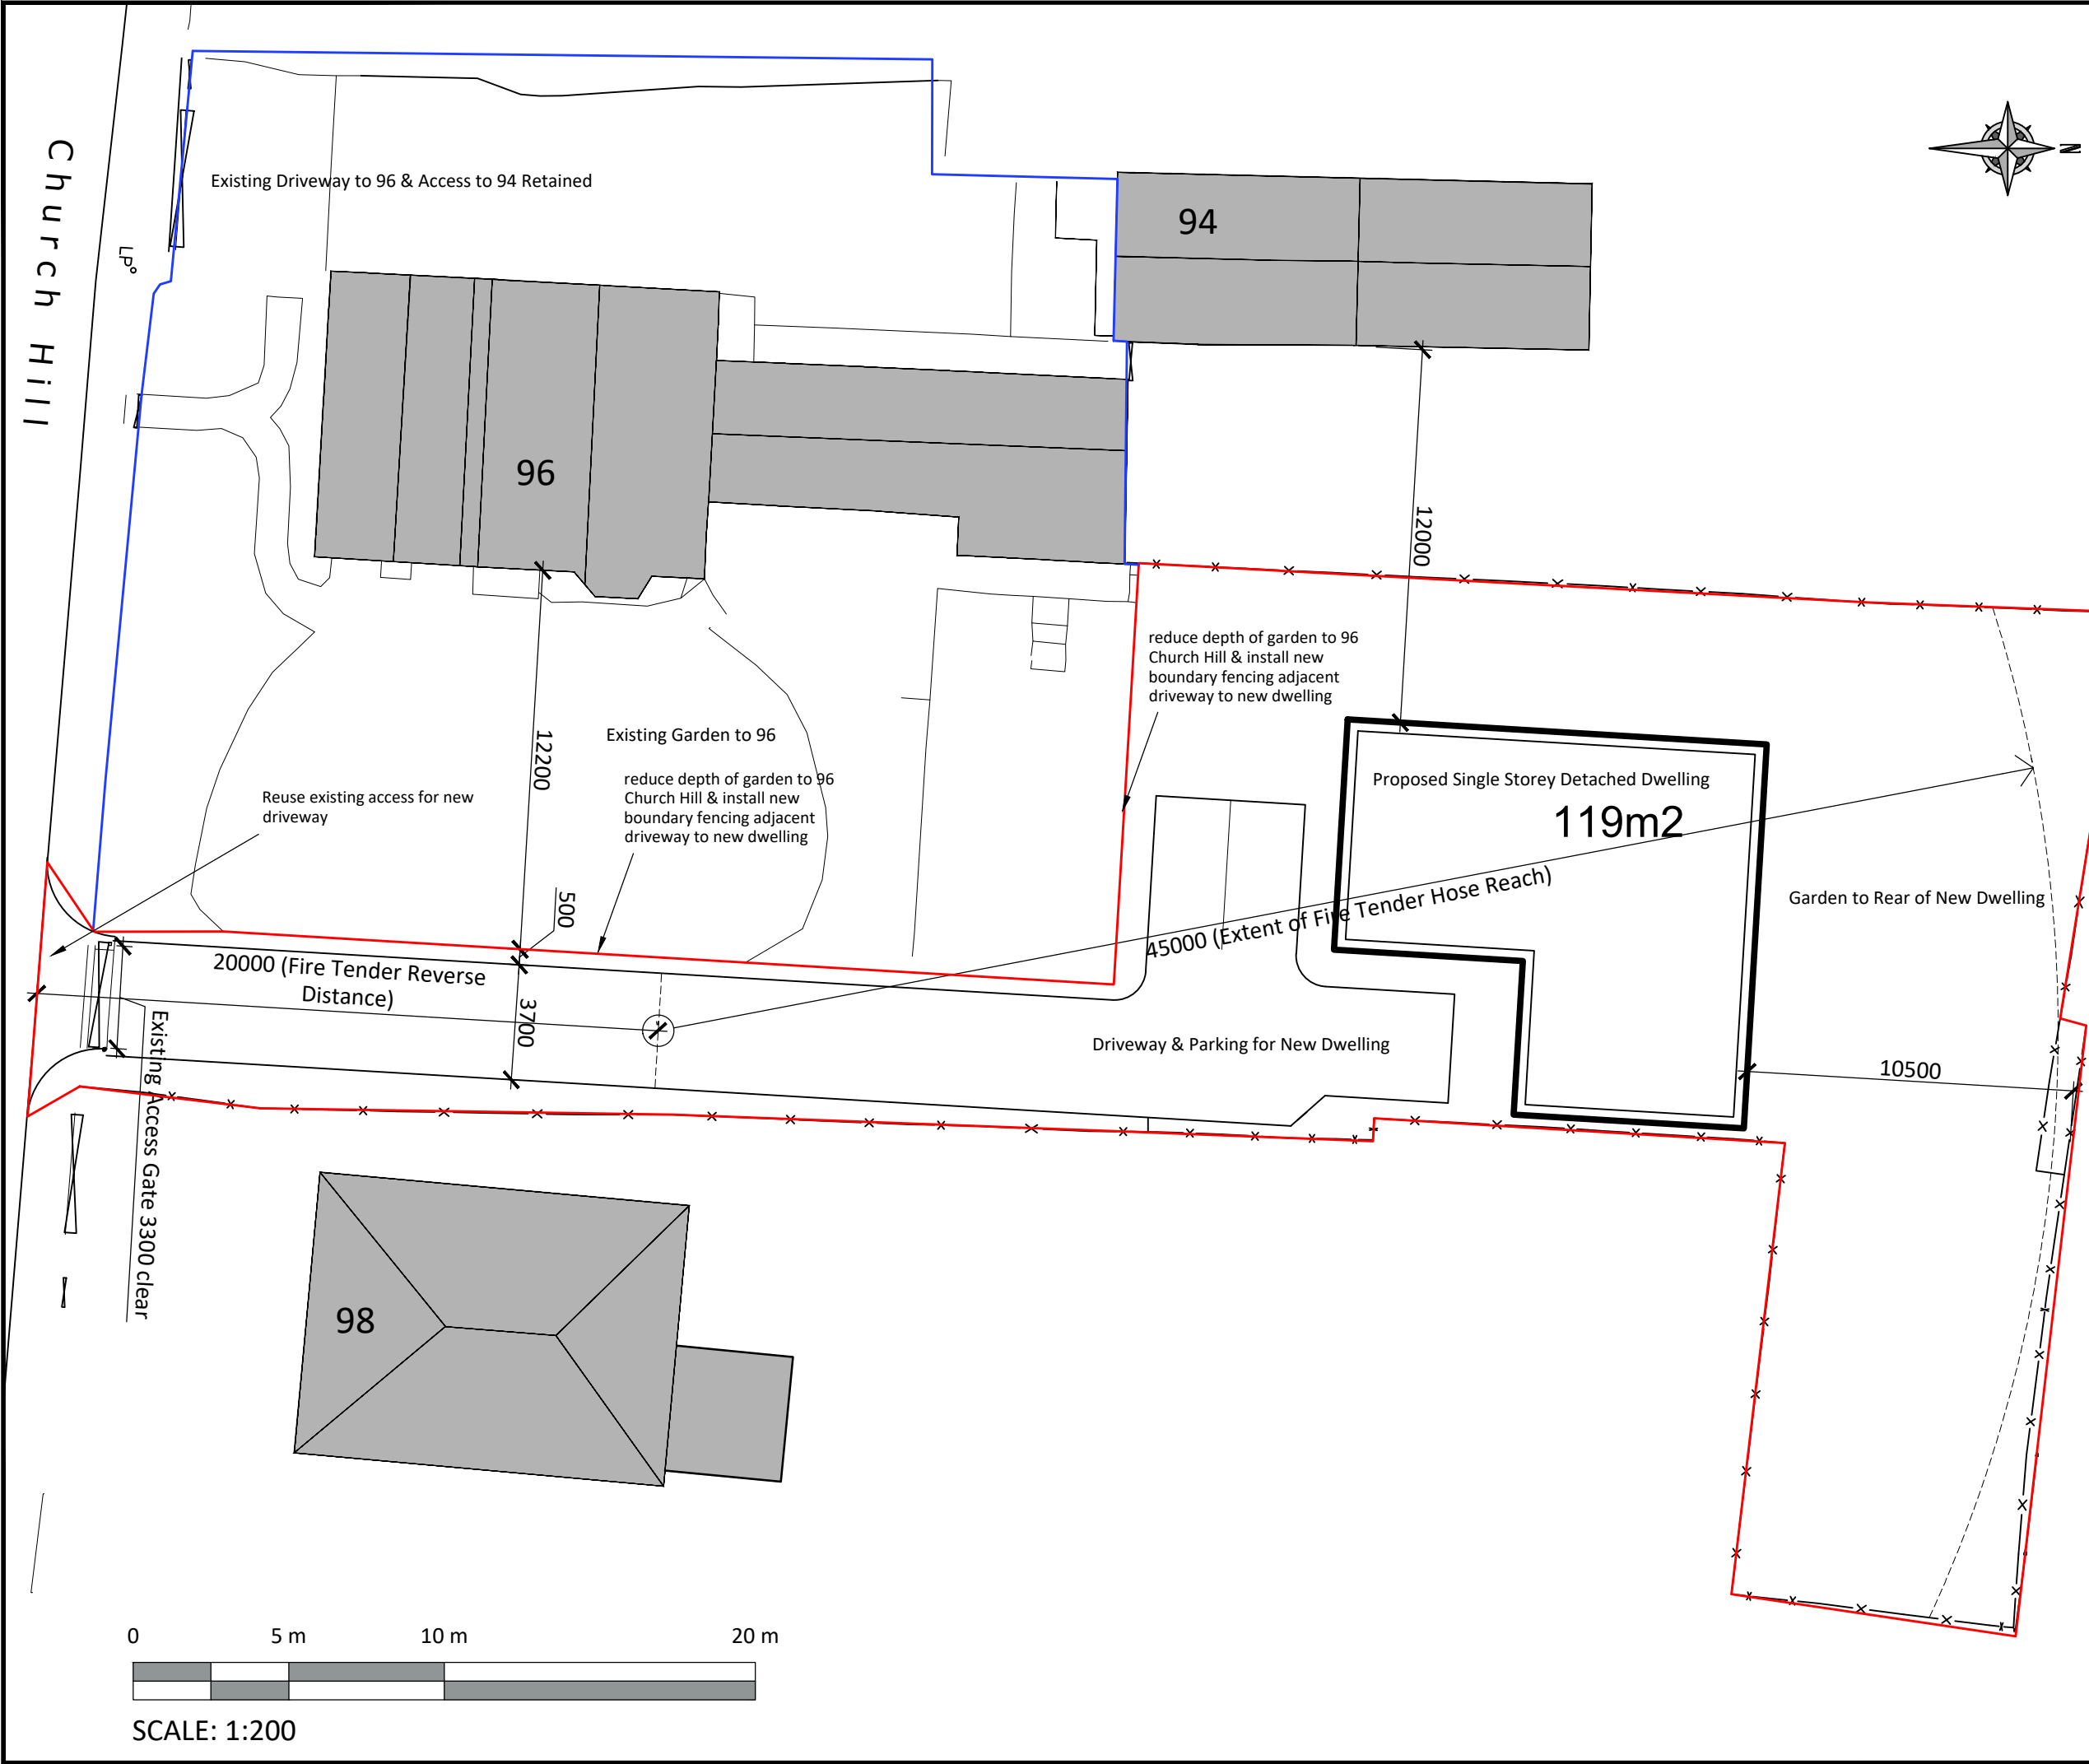

- Notes
1. Do not scale drawing. If in doubt contact DMS Architecture Ltd.
 2. All dimensions are in millimetres unless noted otherwise.
 3. Not for construction unless otherwise shown.
 4. When appropriate, this drawing to be read in conjunction with project specific Designers Risk Assessments, produced in accordance with requirements of Regulation 13 of the Construction (Design and Management) Regulations 2007.
 5. The design shown on this drawing is the property of DMS Architecture Ltd and is not to be used or the drawing copied, communicated or disclosed, in whole or in part, except in accordance with a contract, licence or agreement in writing with DMS Architecture Ltd.

REV.	DATE	DESCRIPTION	DRN.	CKD.
DMS ARCHITECTURE THE OLD POST OFFICE 20B ROPERGATE, PONTEFRAC T WF8 1LY Tel: 01924 899749 E-mail: mail@dmsarchitecture.co.uk www.dmsarchitecture.co.uk				
PROJECT NEW RESIDENTIAL DEVELOPMENT LAND ADJ BROOMFIELD, CHURCH HILL ROYSTON				
TITLE PROPOSED SITE BLOCK PLAN				
STAGE PLANNING (OUTLINE)				
PROJECT No. 1869		DRAWING No. A(10)002		REV. -
SCALE 1:200 @ A3		DATE APRIL 2024		
DRAWN DM		CHECKED --		