



Location Plan 1:1250


BRANKSOME AVENUE

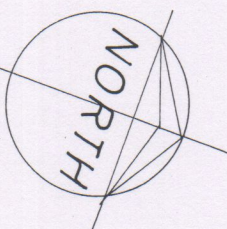

BAVINGSET ROAD
TO SILKSTONE & DODWORTH
M1 JUNC 37
12.05
NORTH

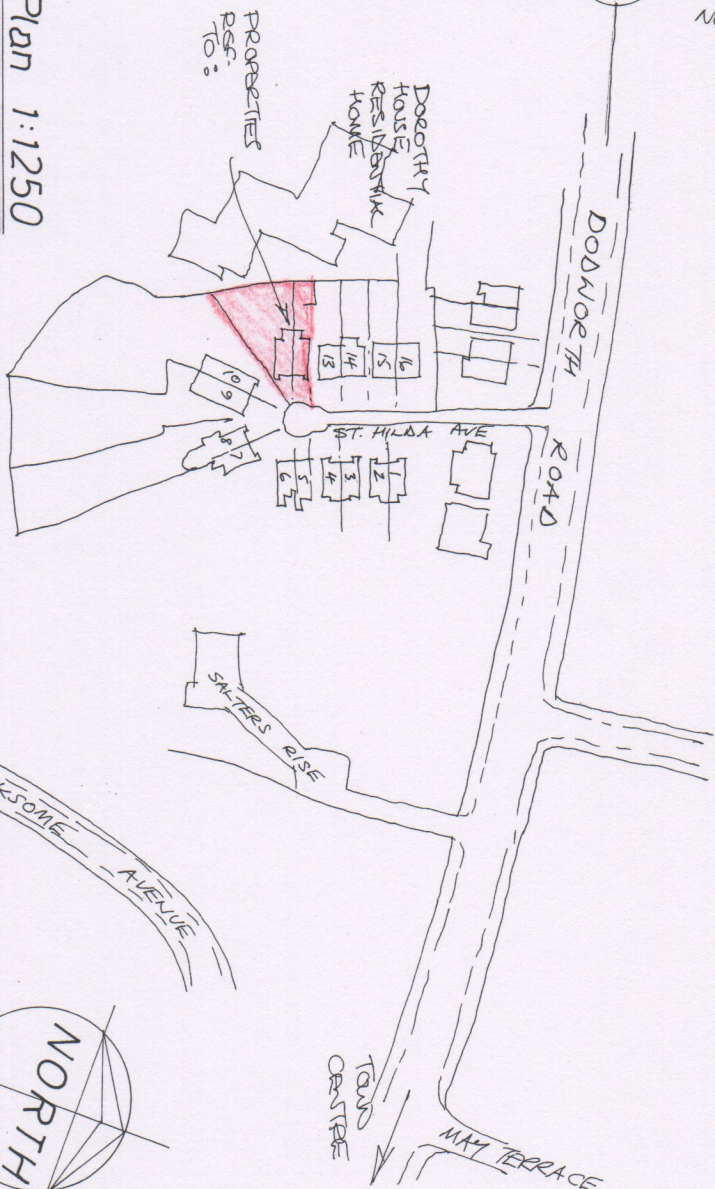

PROPOSAL
2 STOREY
EXTENSIONS
TO REAR
PROPERTIES
REF. TO :-

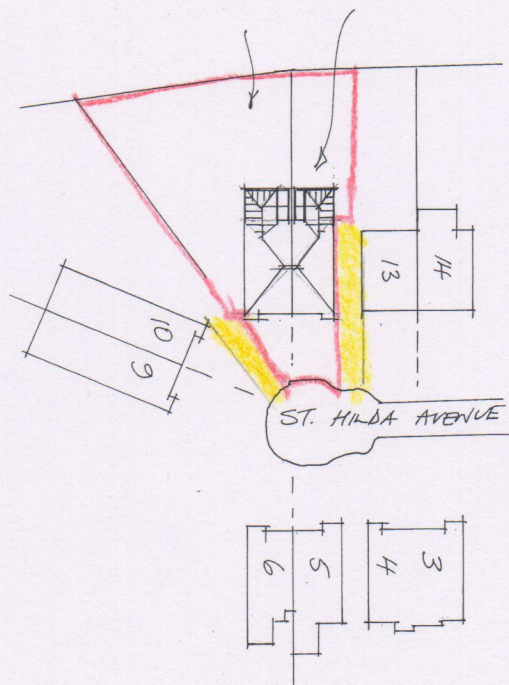

Site Layout 1:500

Planning:

B/Regs:

Garry Greetham Associates
Residential Design Consultant
Westwood House
18 Carr Lane
Tonkersley
Barnsley S75 3BE
Tel(01226)746573

PROJECT: 2 Storey Rear Extensions
CLIENT: Mr. & Mrs. David Hill
TITLE: Site & Location Layouts
ADDRESS: 11 & 12 St. Hilda Avenue, Dodworth, Barnsley. S70 6PG
DRAWN BY: 999
SCALE: AS SHOWN DATE: Sep 20
DRAWING No: 936-01
REV: 1
Member of the Chartered Institute of Architectural Technologists

Rev	Notes	Date