


3M HIGH BLACK COLOUR
POWDER COATED OPEN
MESH PANELS - LOCATED
AS SHOWN - EITHER
SIDE.

LOCATION OF 6M
HIGH FLOODLIGHT
COLUMNS.

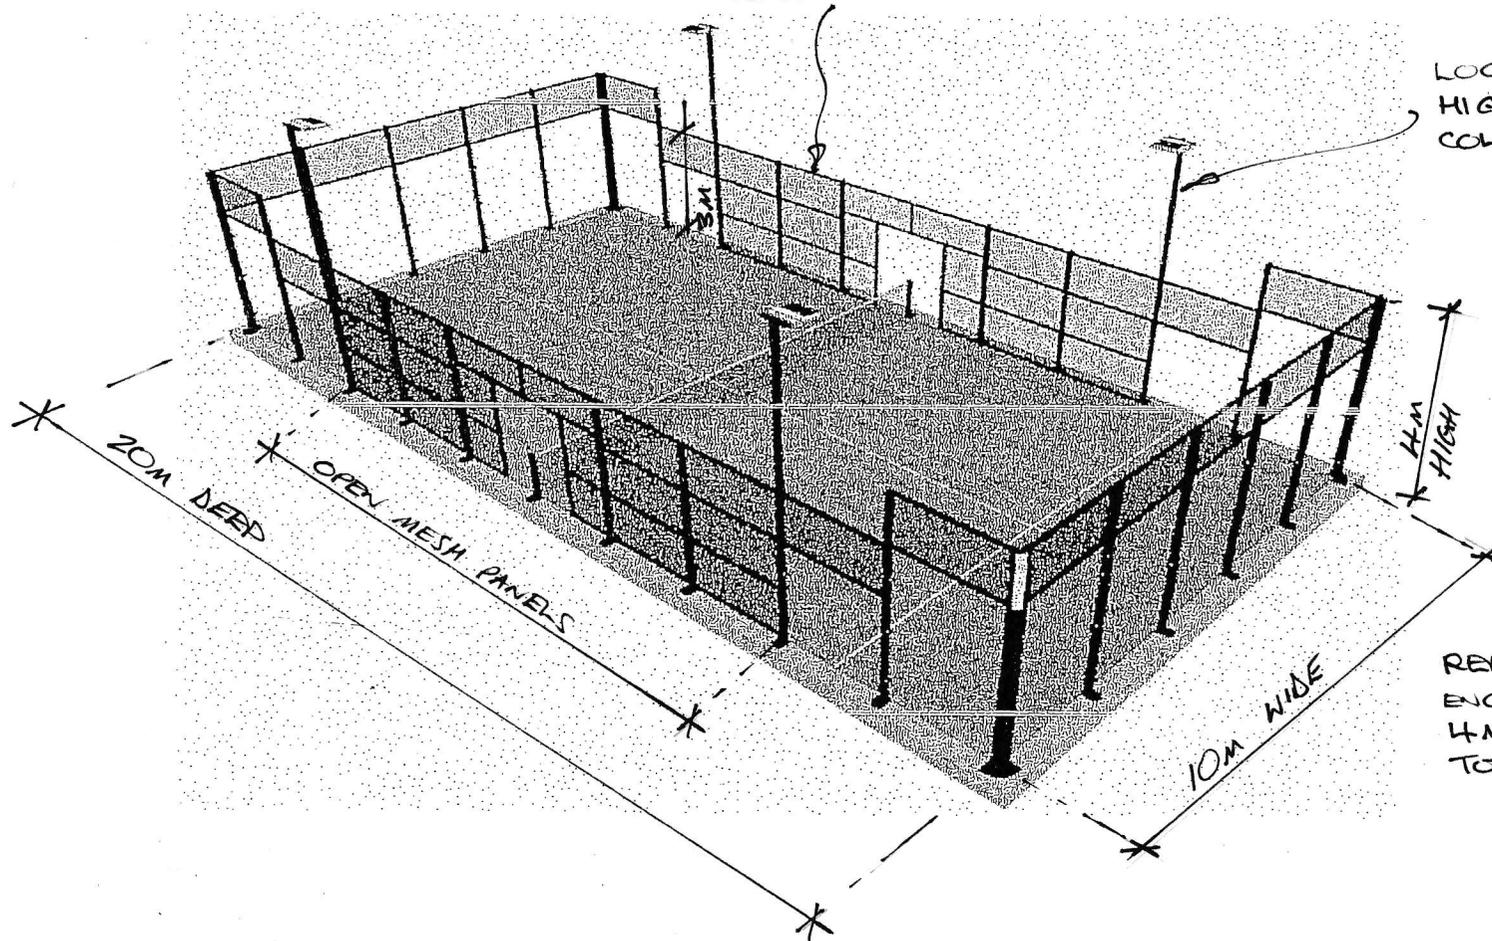

REMAINDER OF
ENCLOSURE TO BE
4M HIGH CLEAR
TOUGHENED GLASS

NOT TO SCALE - ALL DIMENSIONS REQUIRED INDICATED.