
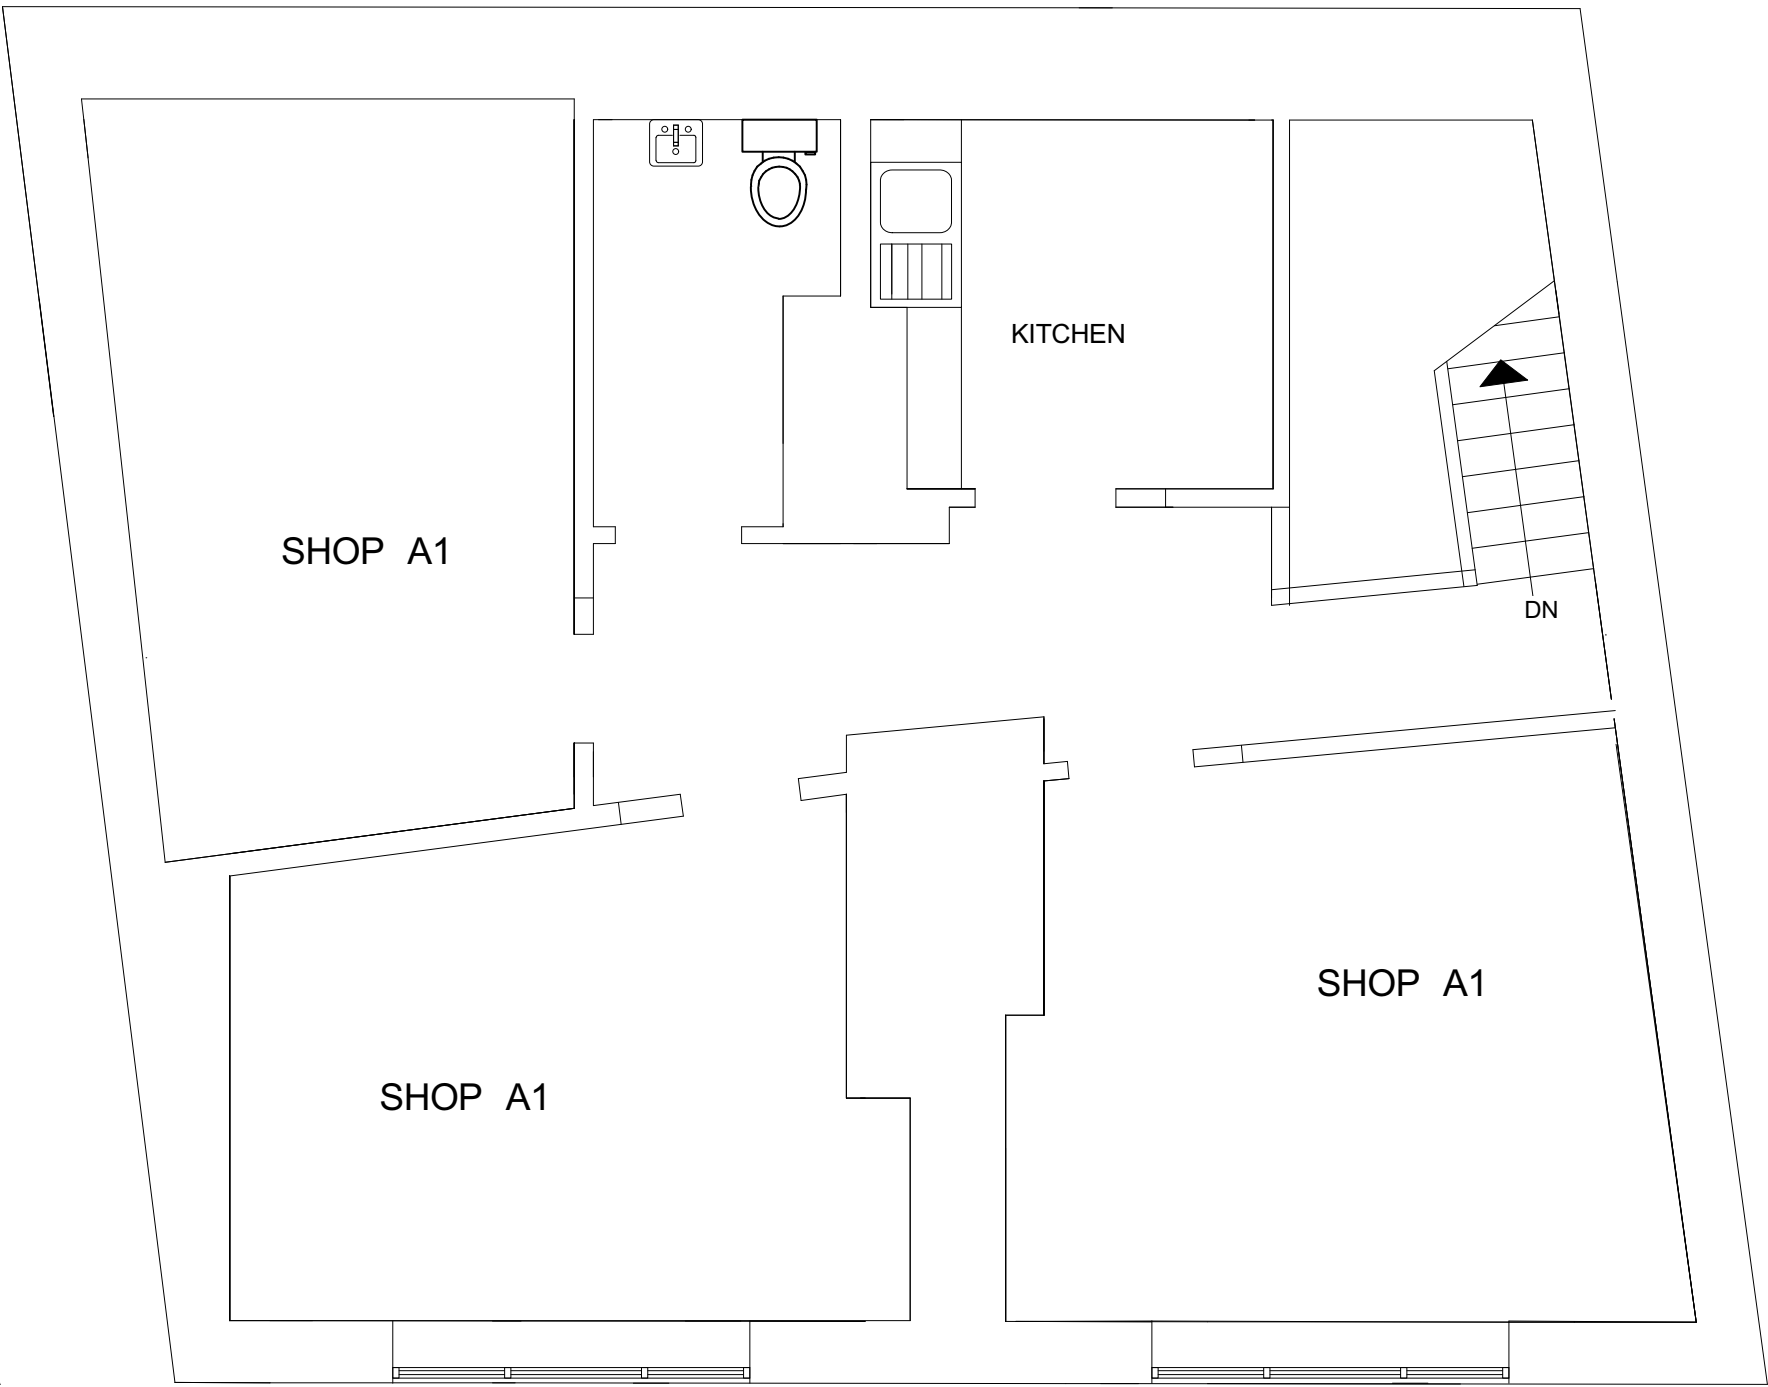
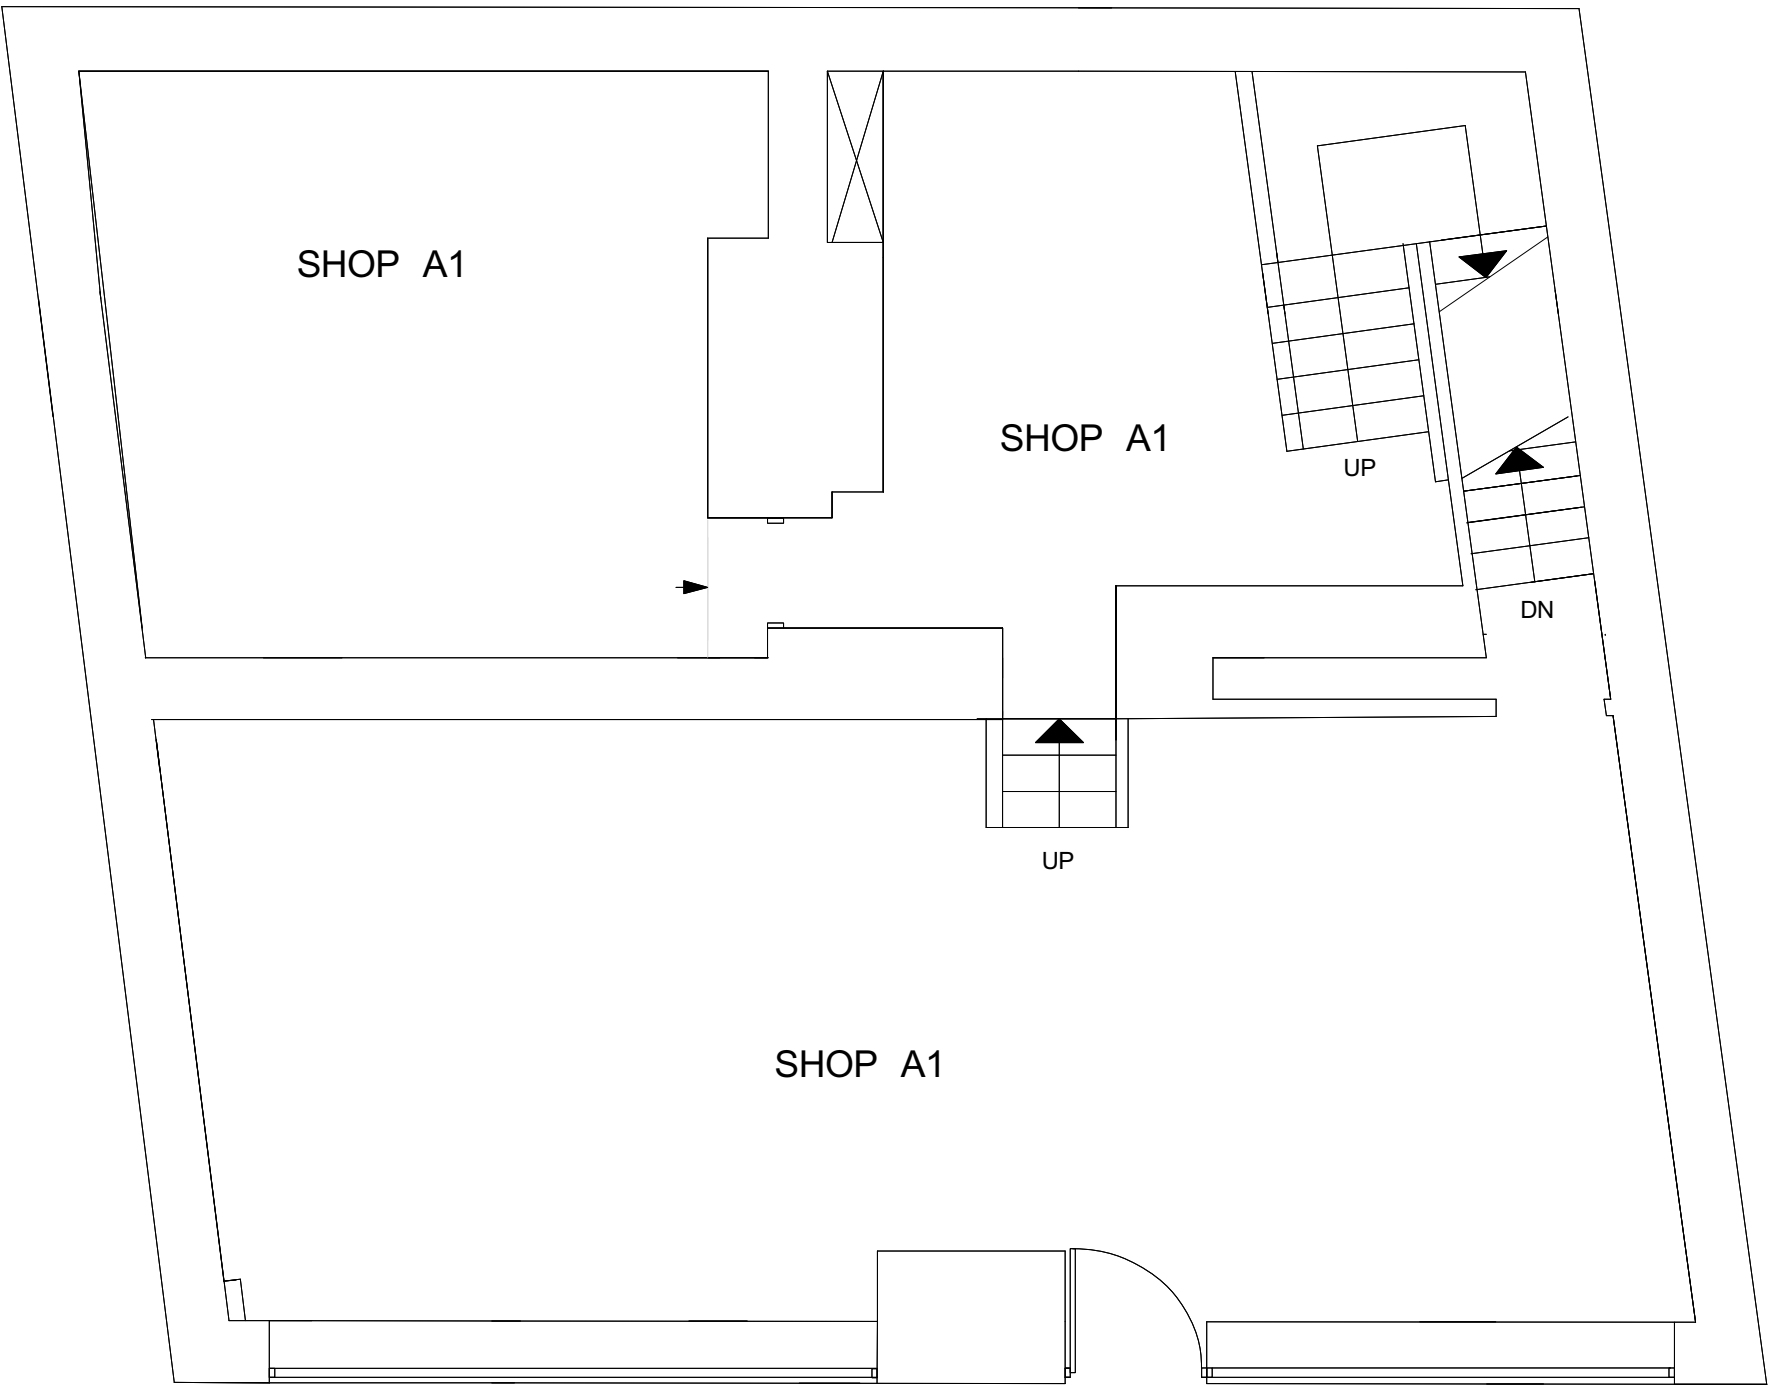
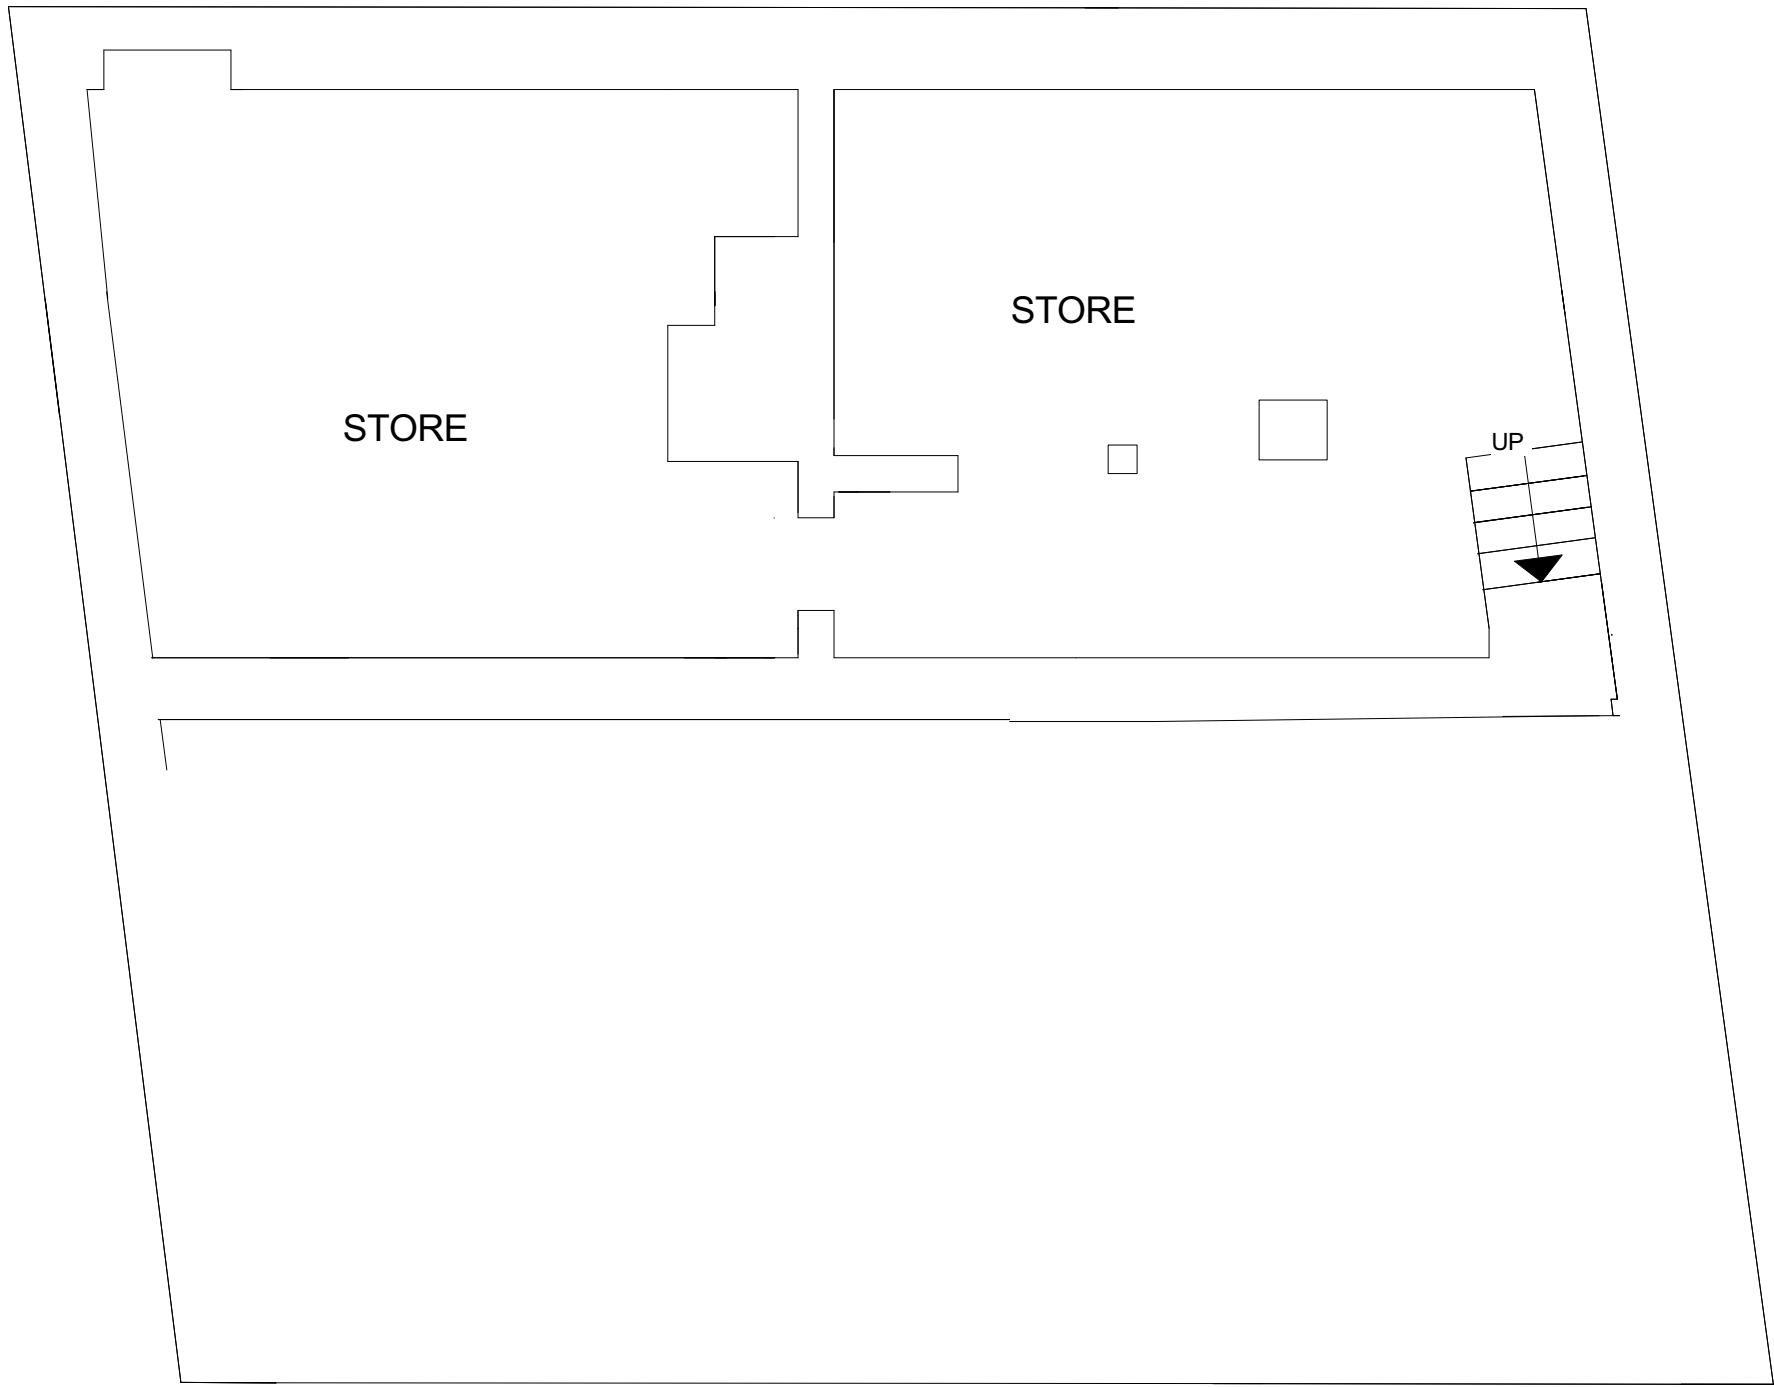
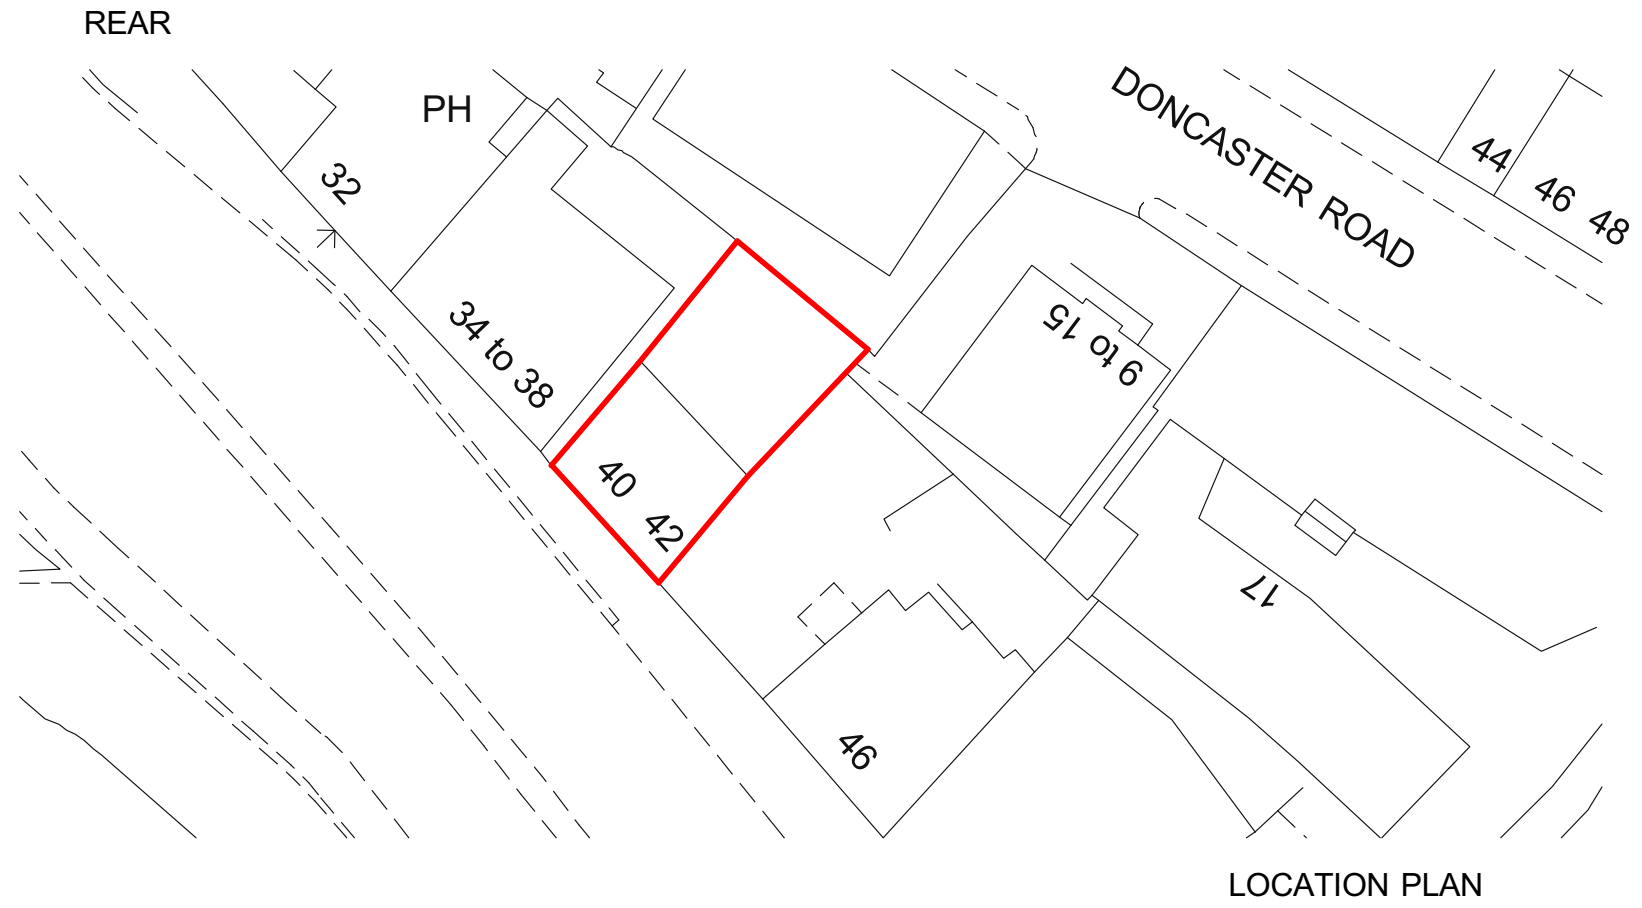
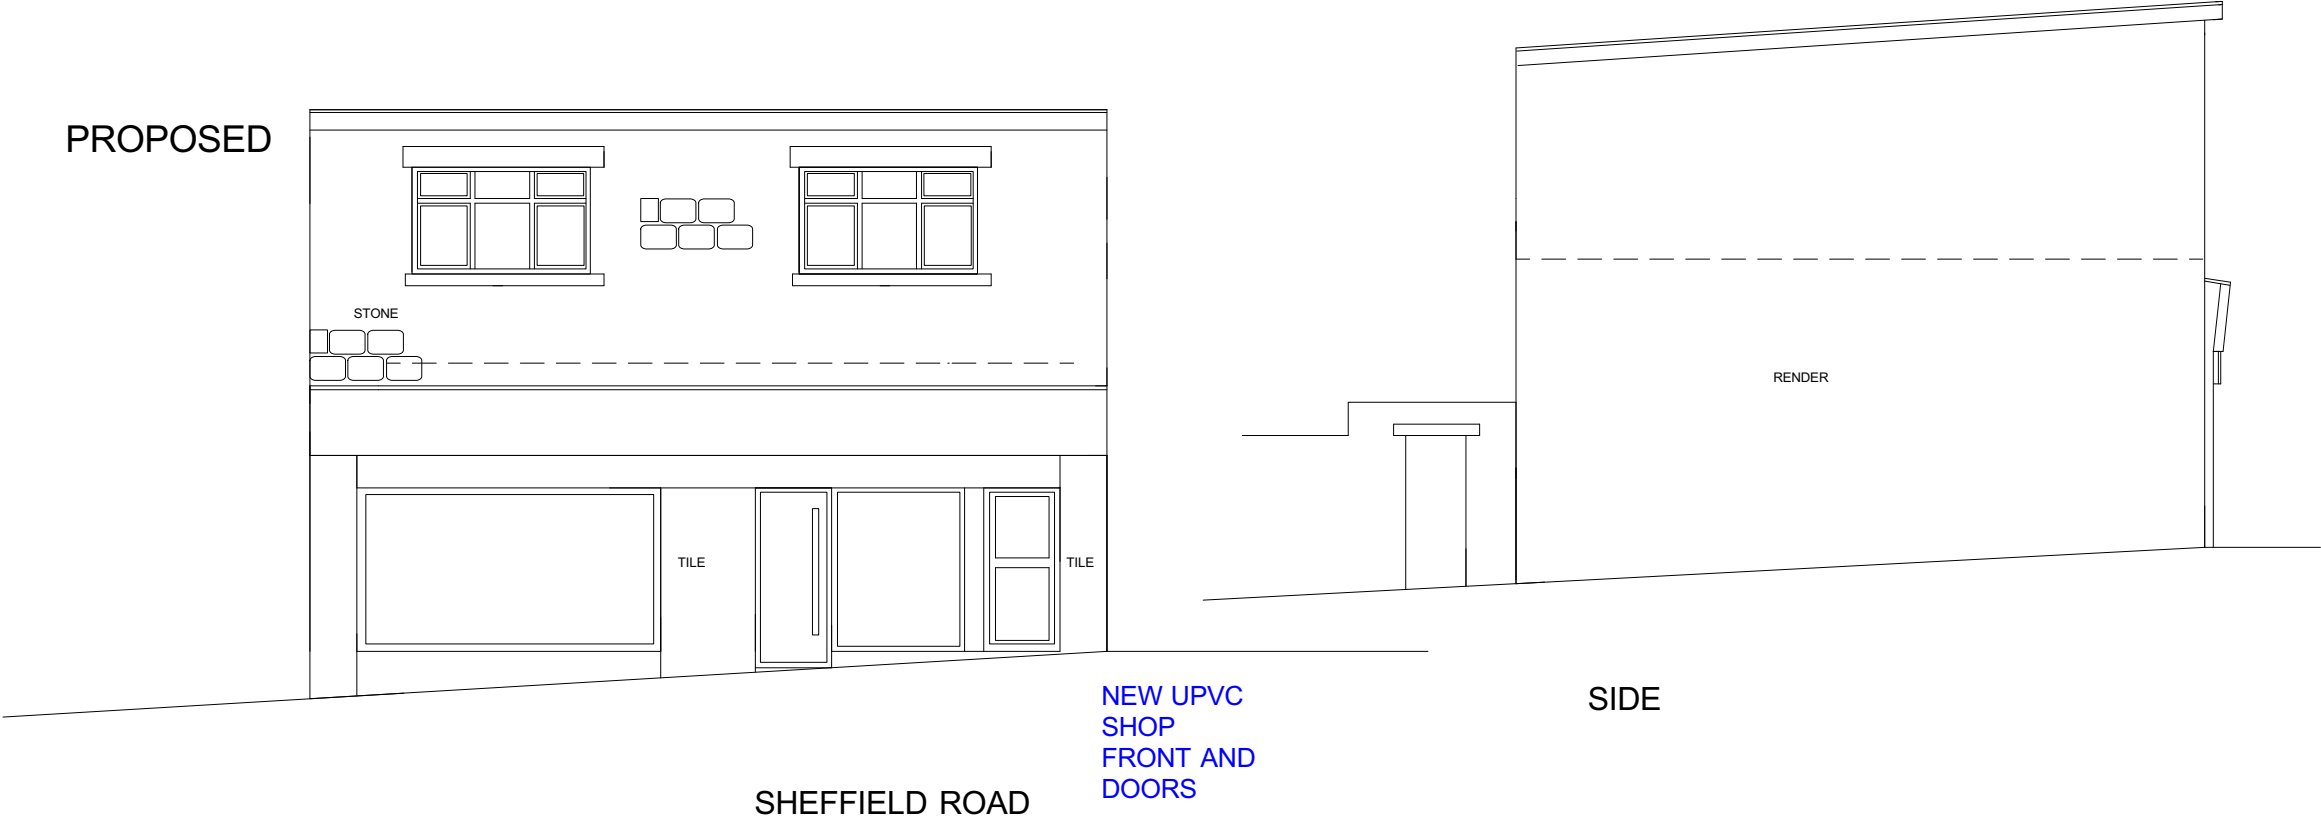
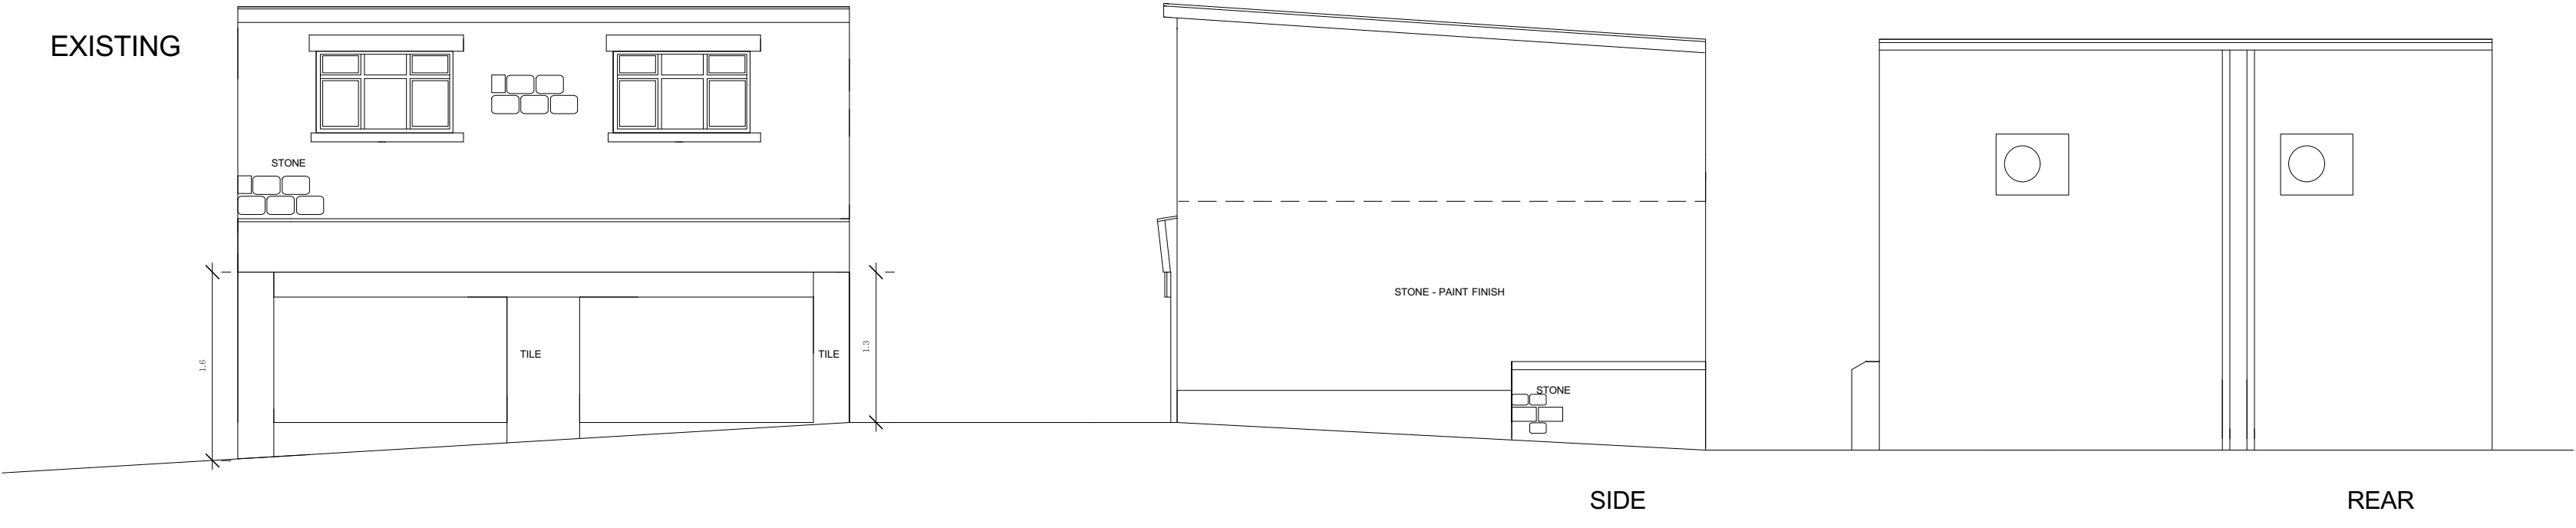


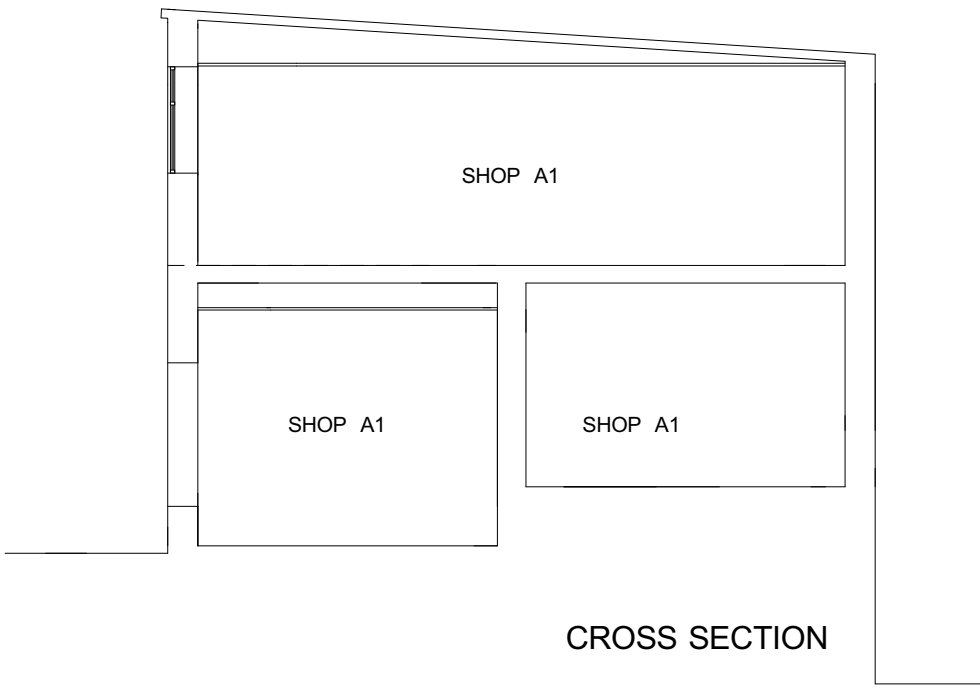

ANDREW BAILEY:ARCHITECT
Riba Conservation Register Architect

drawing title: PLANS AND ELEVATIONS

project: 40-42 SHEFFIELD ROAD, BARNSELY S70 1HP

for W.LARGE/C. DAVIES

scale 1:50 at A1

drawing no 2017-00678- F01

Glendower House
85 Lundhill Road
Wombwell
Barnsley
S730RL

T 01226 752590/07879 442670
E ANDREW.BAILEY@AKBARCHITECTS.COM
W WWW.AKBARCHITECTS.COM