
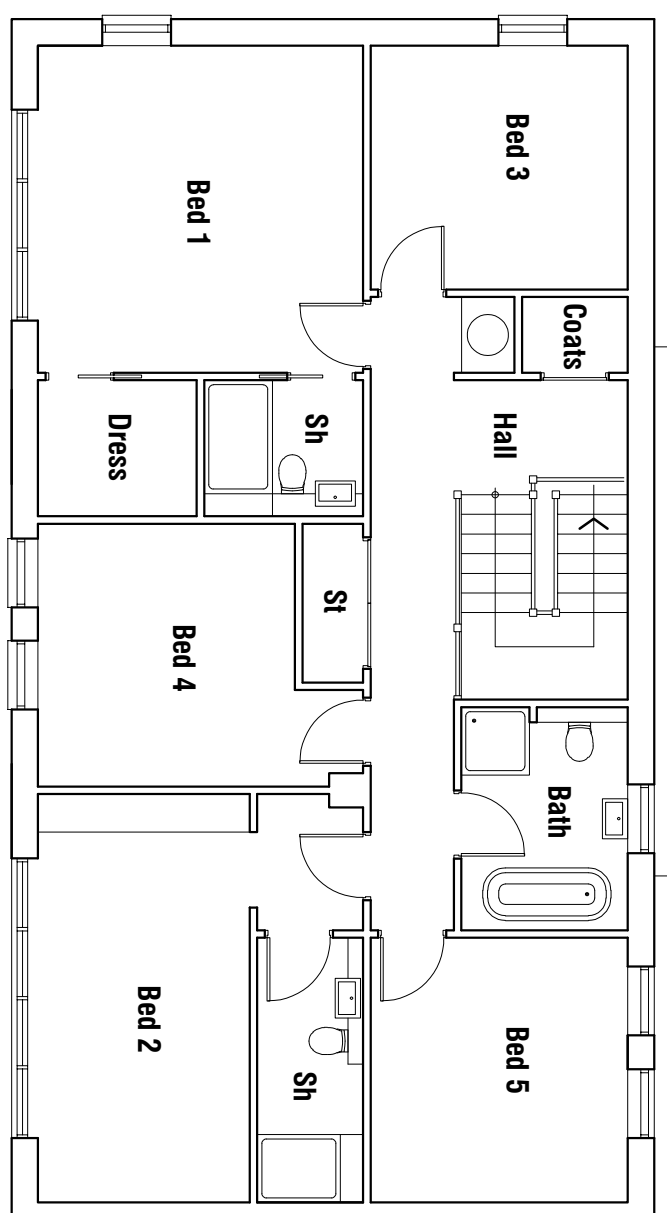
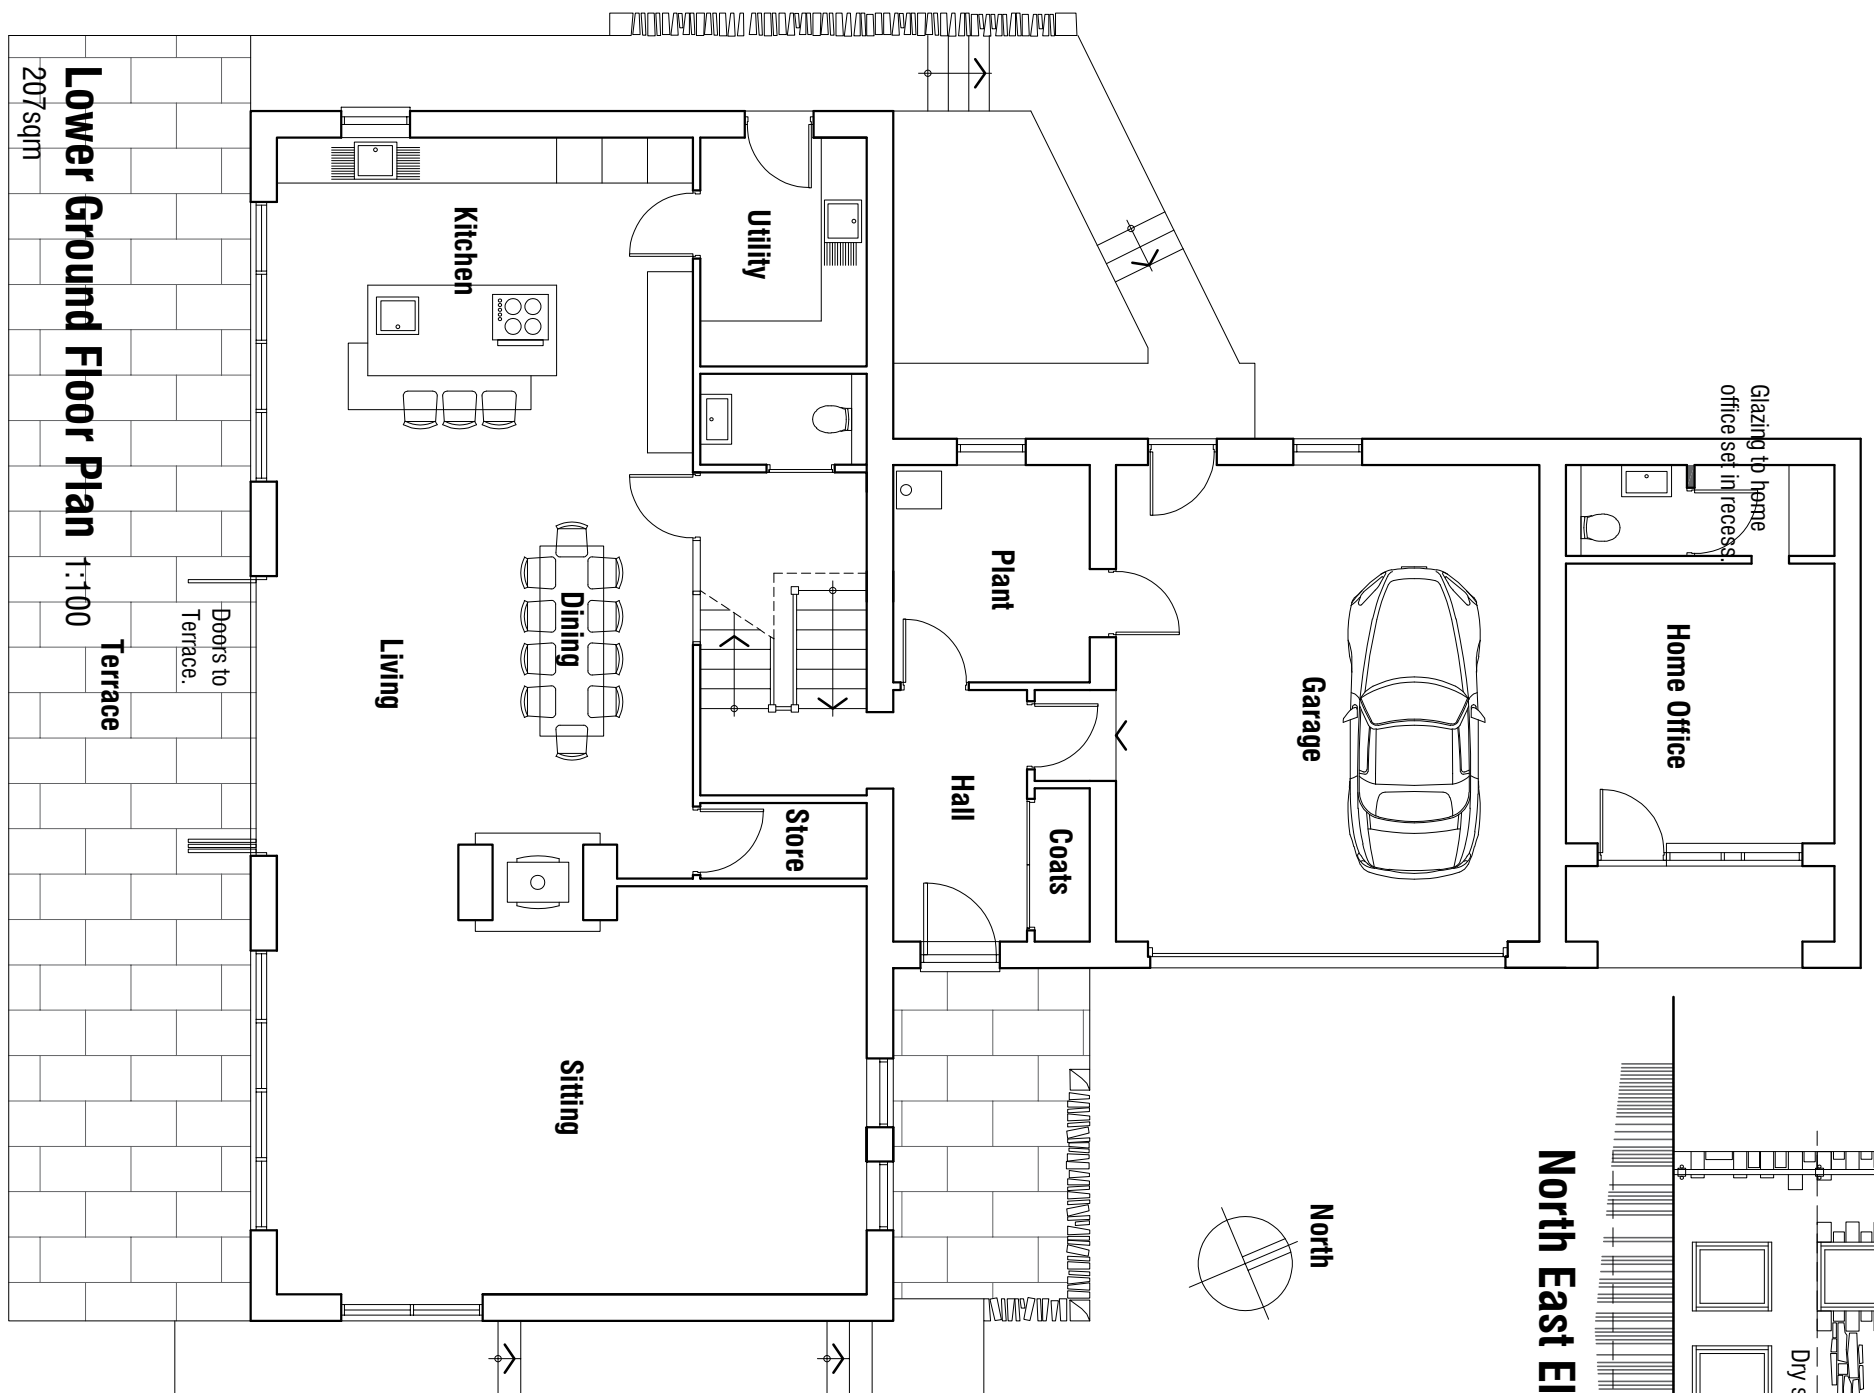
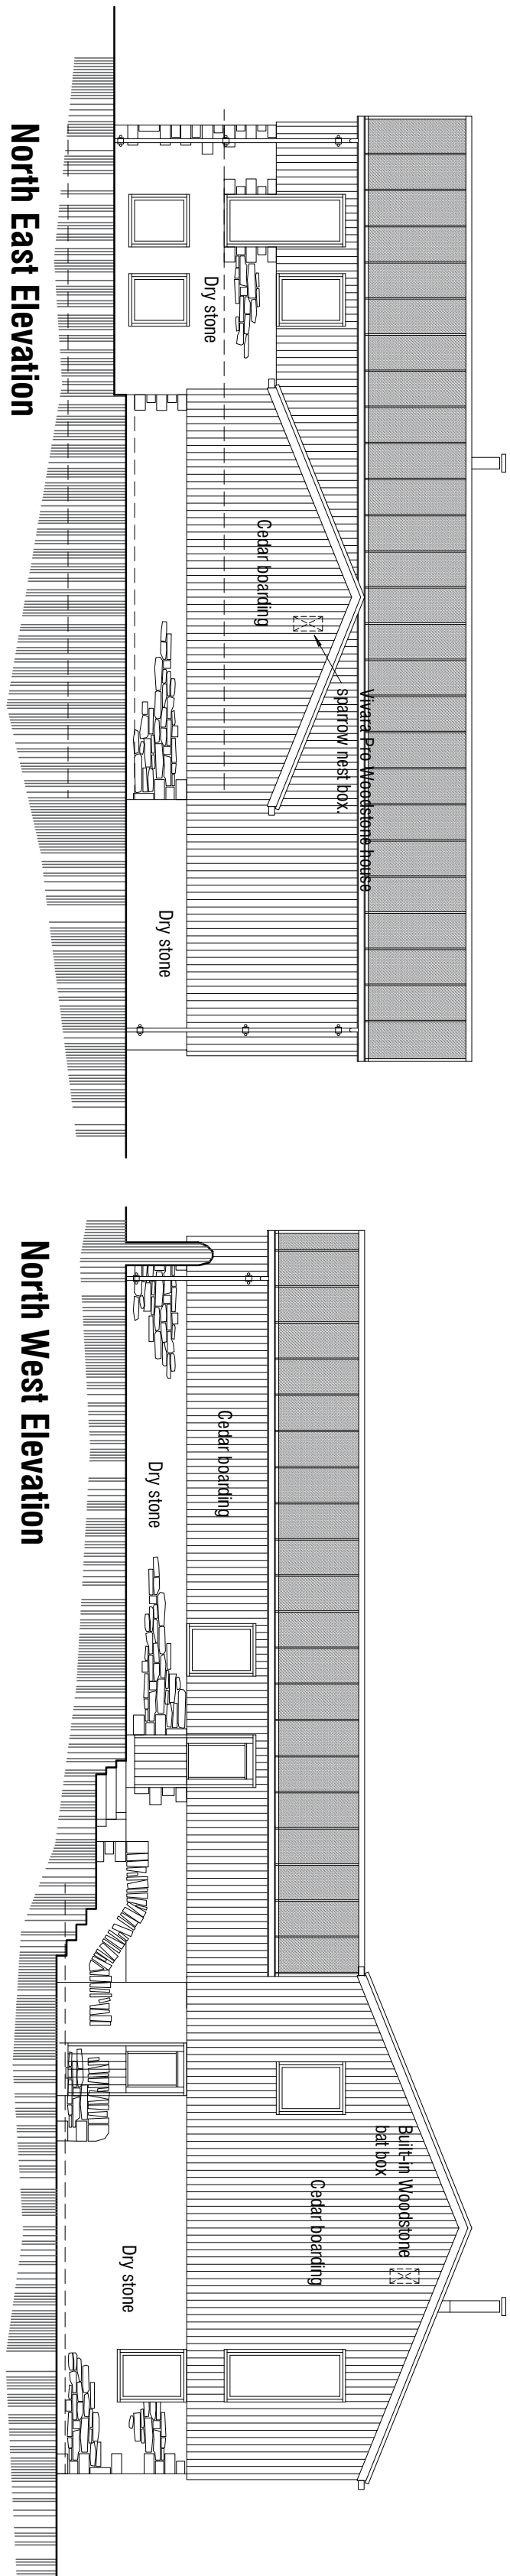
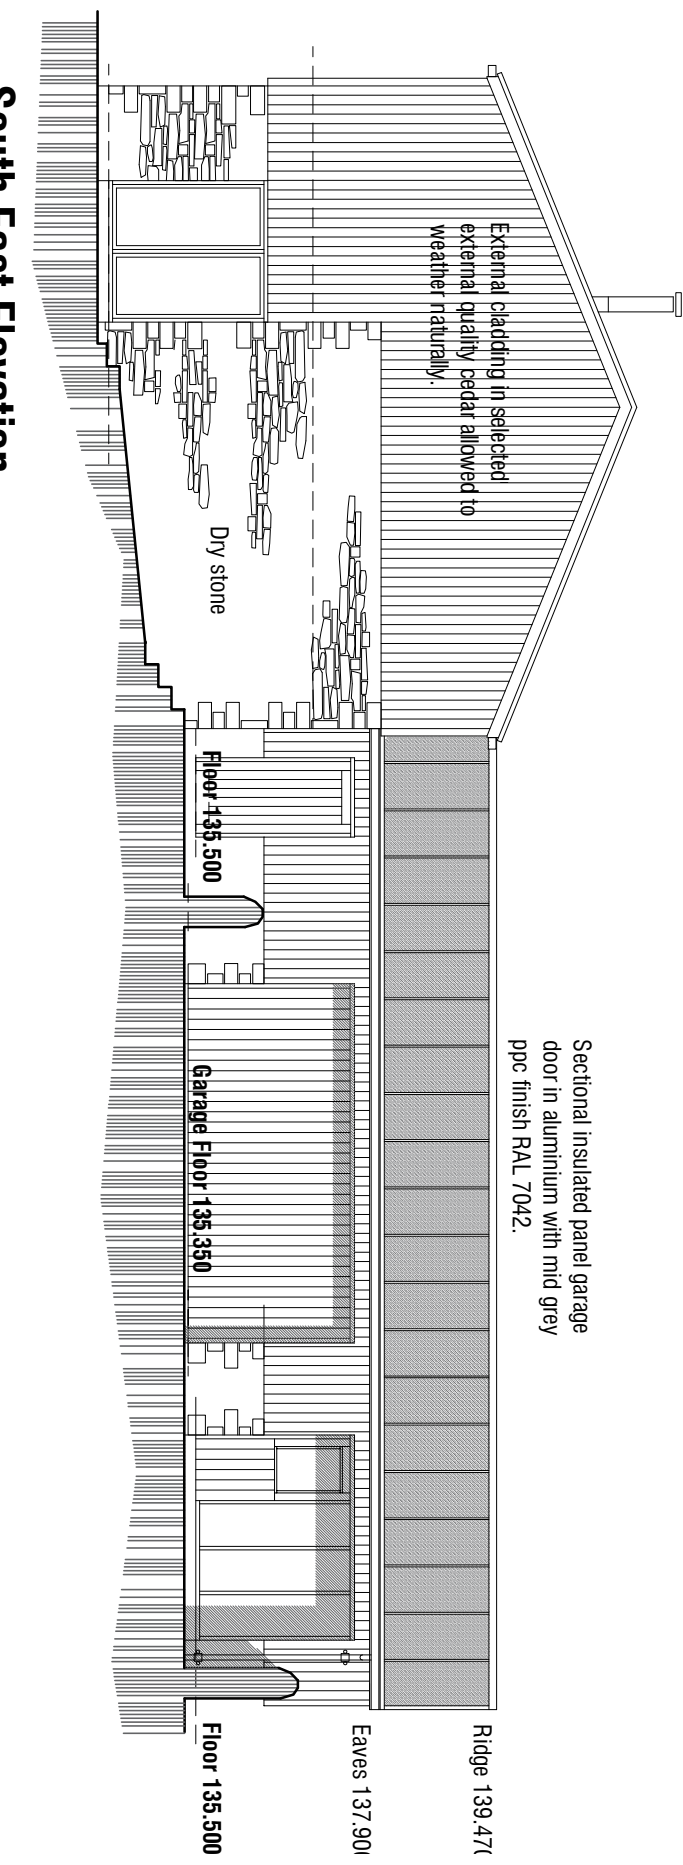


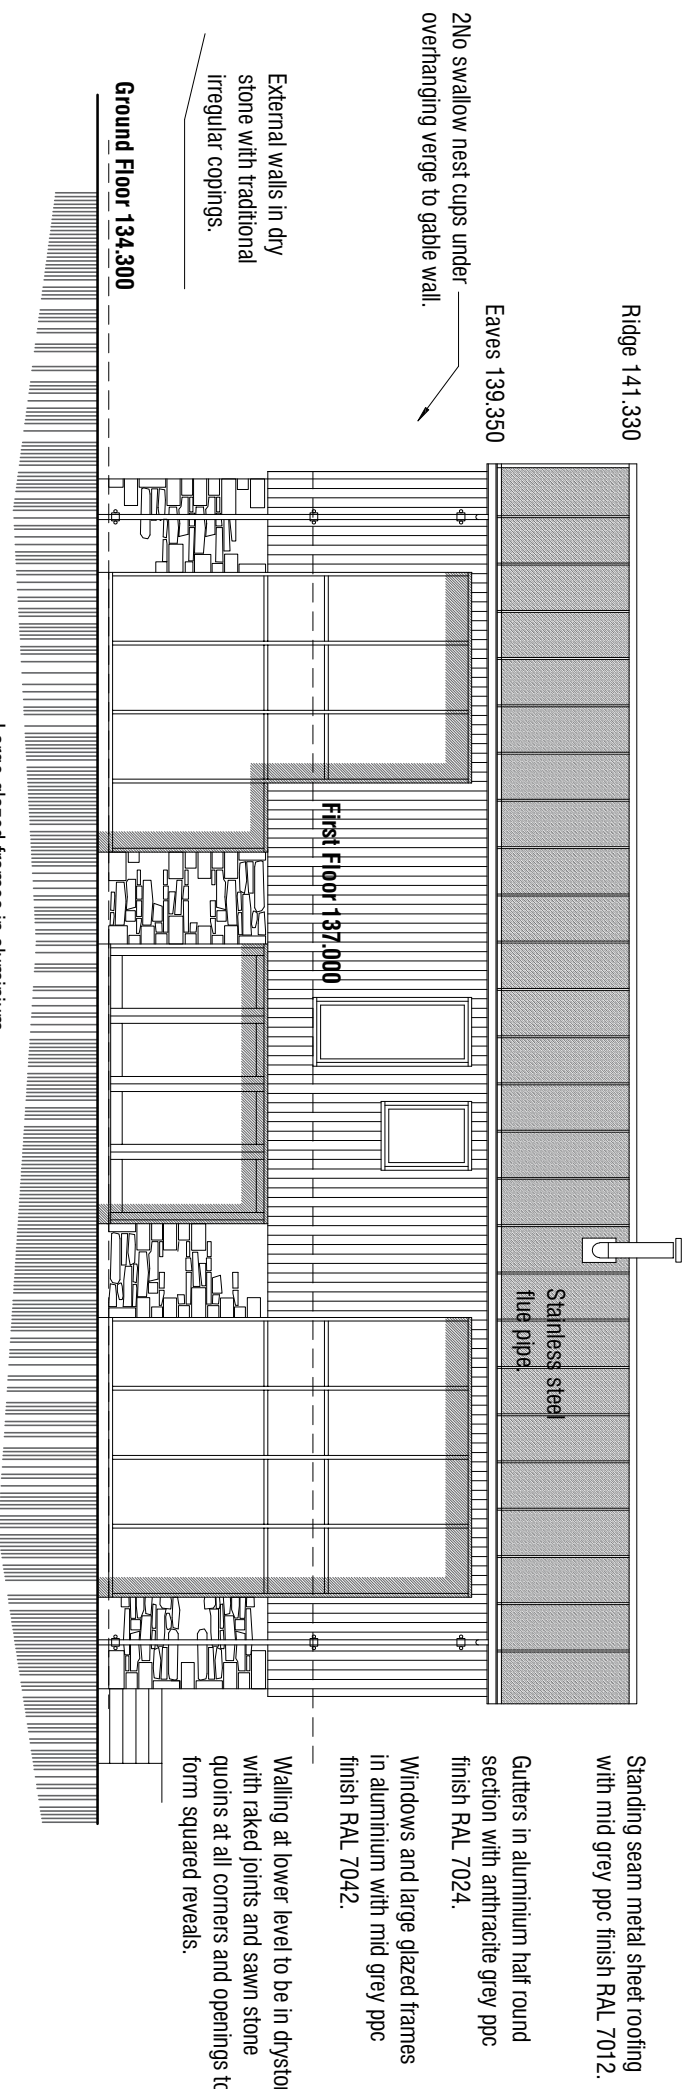

Rev C 14.08.2020 - Design amended.

Rev B 16.06.2020 - Updated for submission.

Rev A 15.06.2020 - Updated for submission.

Erection of Replacement Dwelling

Manor Farm

Stainborough Lane

Hood Green

Barnsley

AS PROPOSED

PLOT 1

mboothdesign

architectural design and building consultants

Fairfield House

Barnsley Close Barnsley

S70 2JF

T. 01226 286256

M. 07881 868300

E. mark@mboothdesign.co.uk

Scale 1:100 @ A2

Drawn MJB

Date JUNE 2020

Ref. 20.05

Dwg No. P02

Rev. C

30mm

20mm

10mm

Copyright mboothdesign. All dimensions in millimeters unless otherwise stated.

Dimensions for setting out in existing buildings are to be checked and verified on site.