




GENERAL NOTES:

Drawing copyright of DS&L Property Consulting Ltd.

Dimensions should be checked and verified on site prior to any construction or alteration.

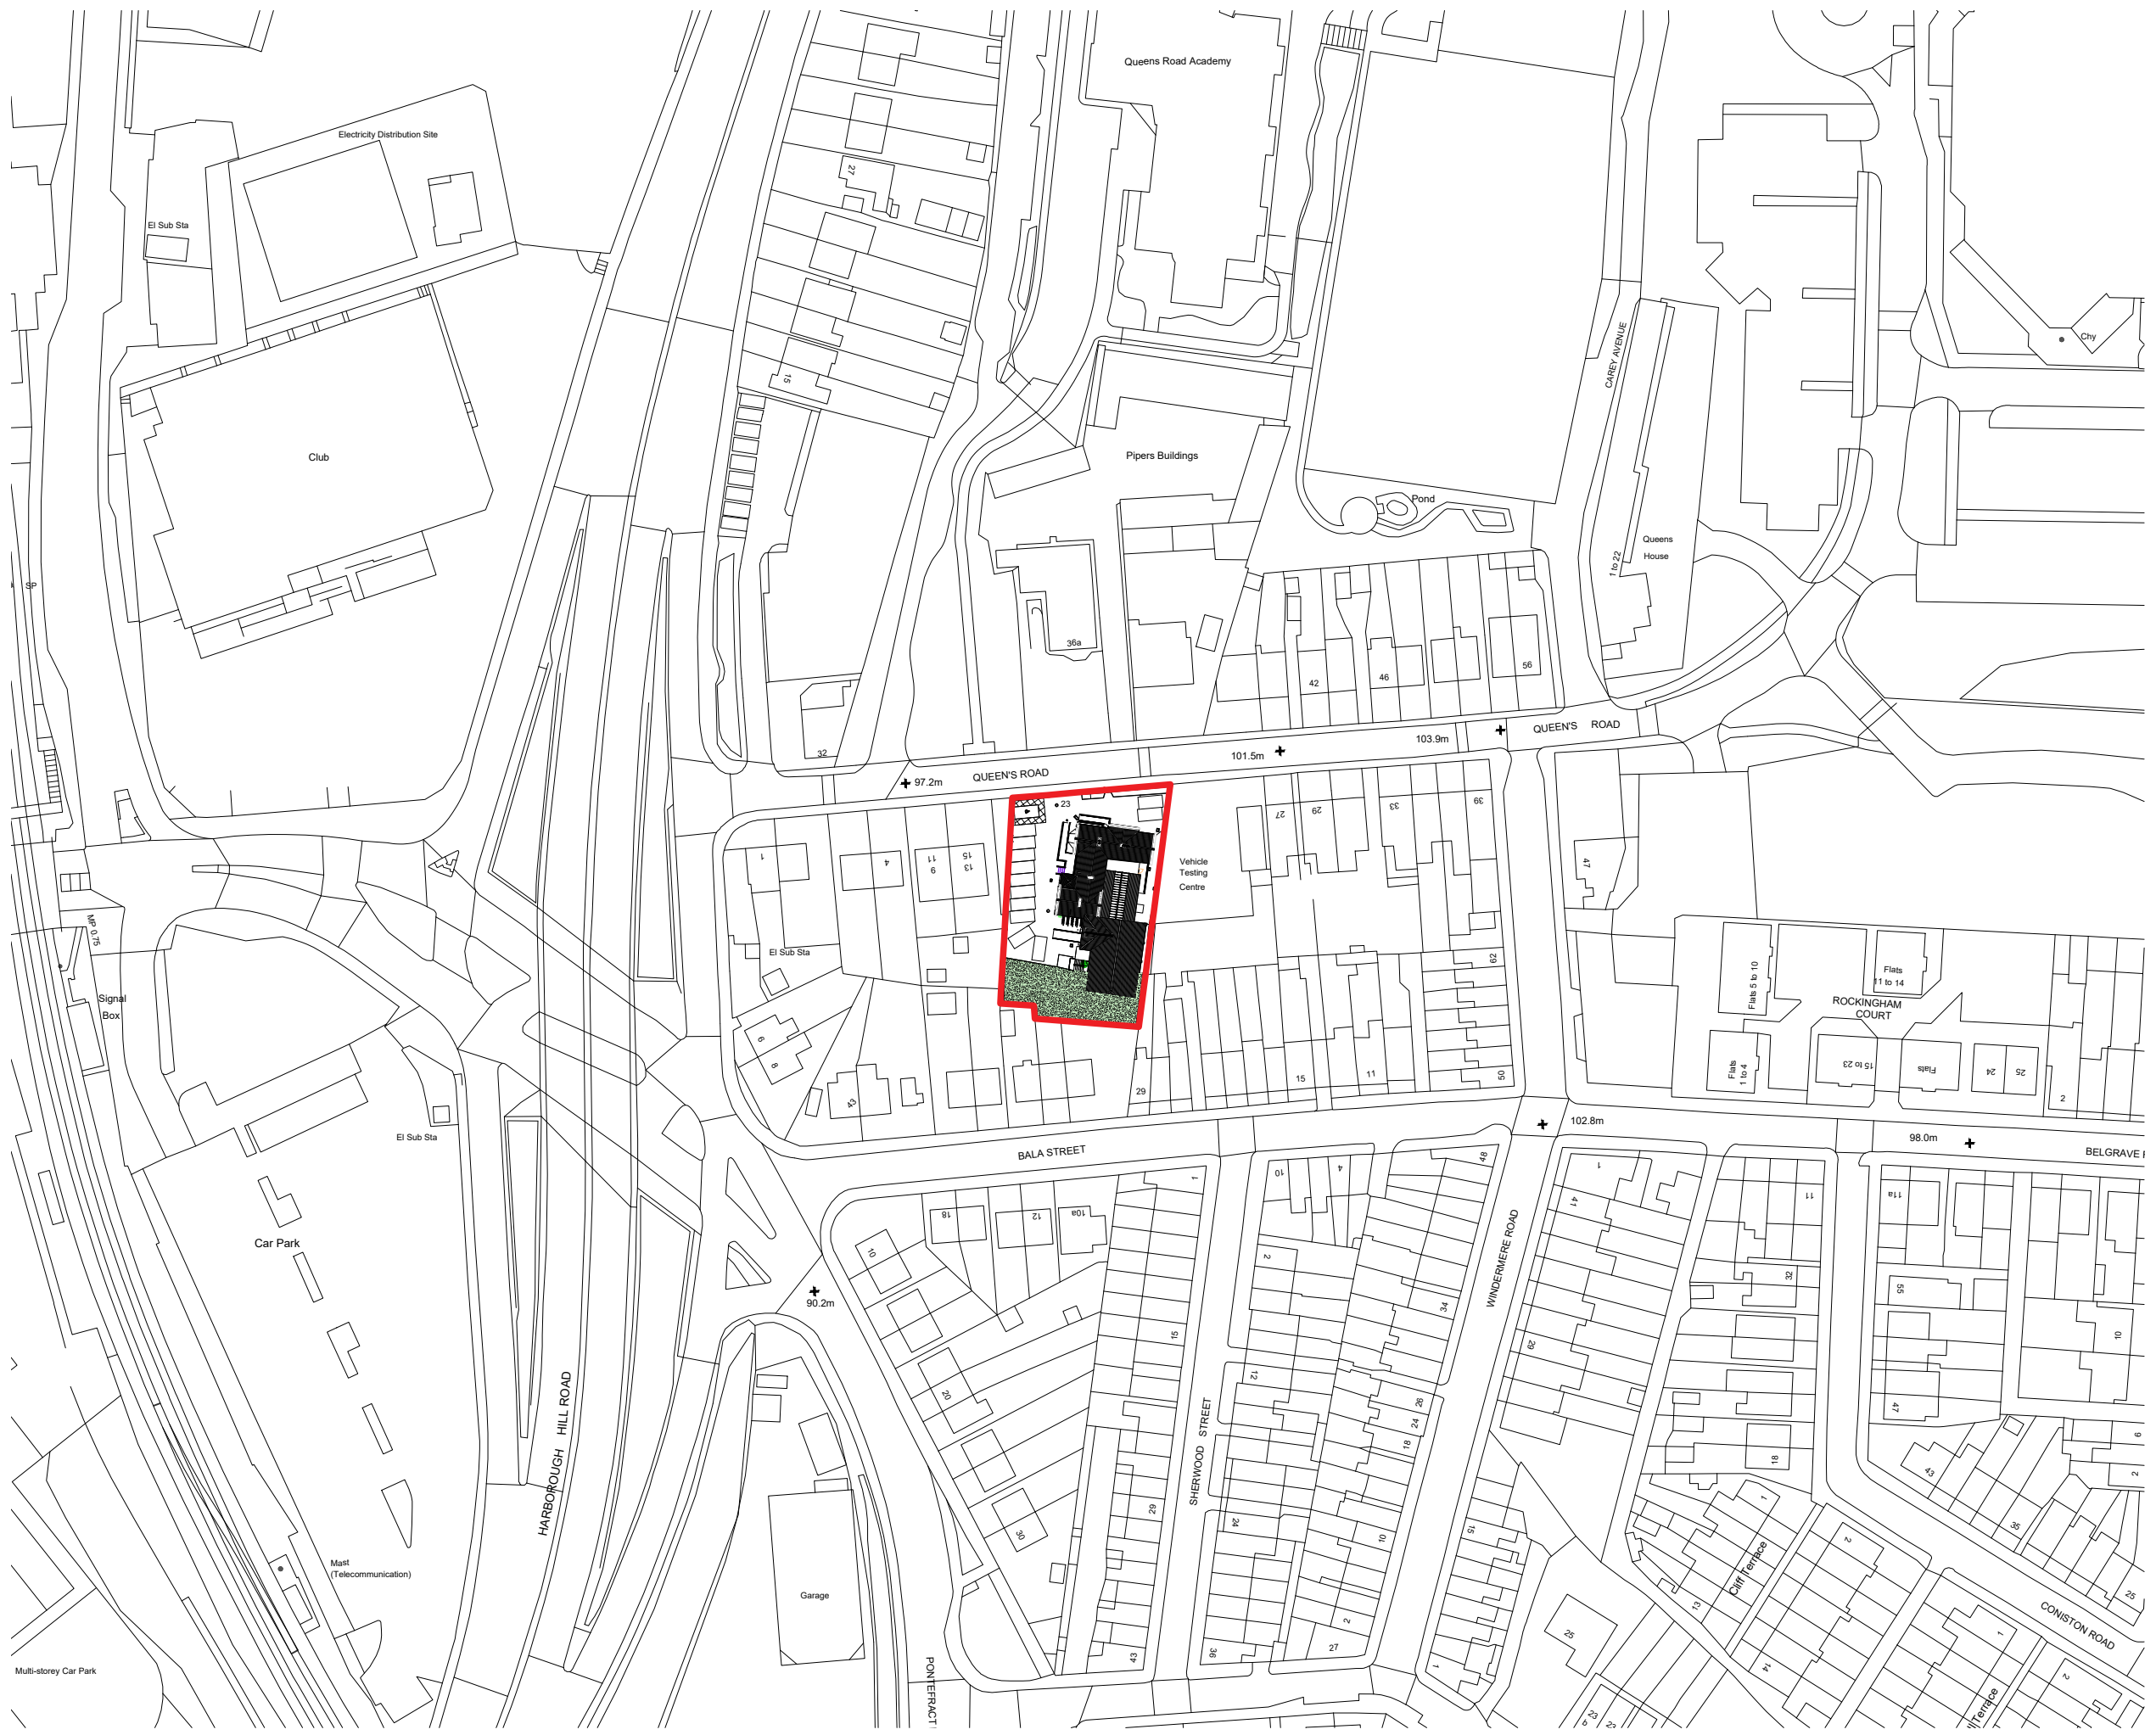

LOCATION PLAN
SCALE: 1:1250

Site Address: 23 Queens Rd, Barnsley, S71 1AN			
Project: Conversion to flats			
Drawing title: Location Plan			
Status: Planning	Date: 03/2026		
Project no: 2026-2190	Drawing no: 15	Revision: -	Scale: 1:1250@A3

