




EXISTING REAR ELEVATION

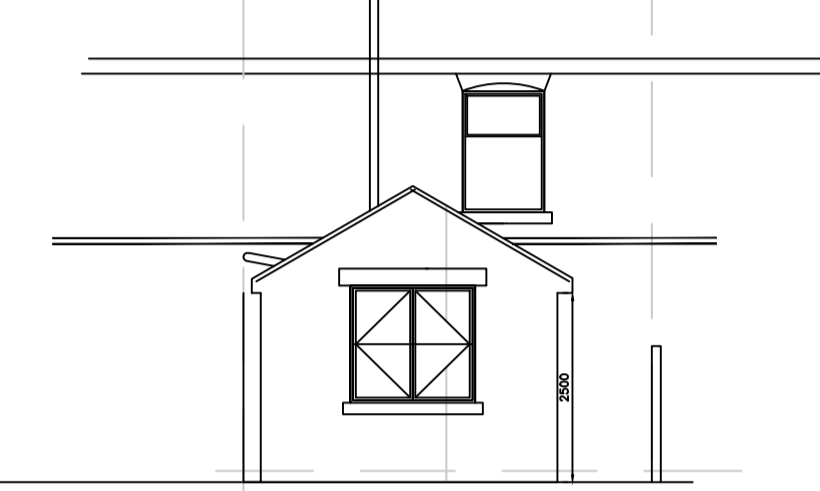


PROPOSED REAR ELEVATION

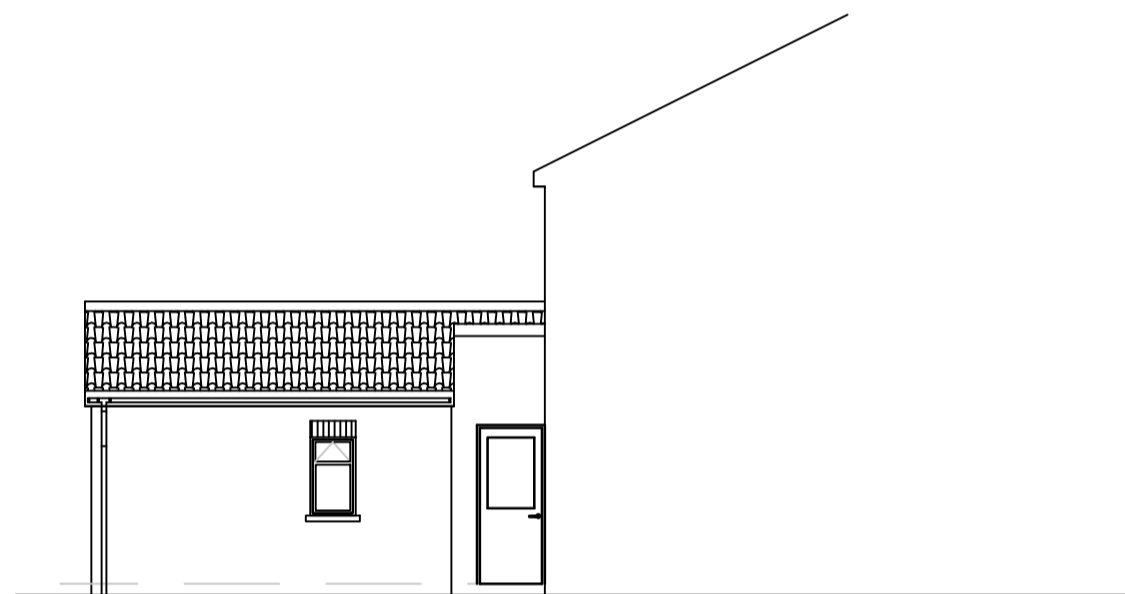


PROPOSED SIDE ELEVATION

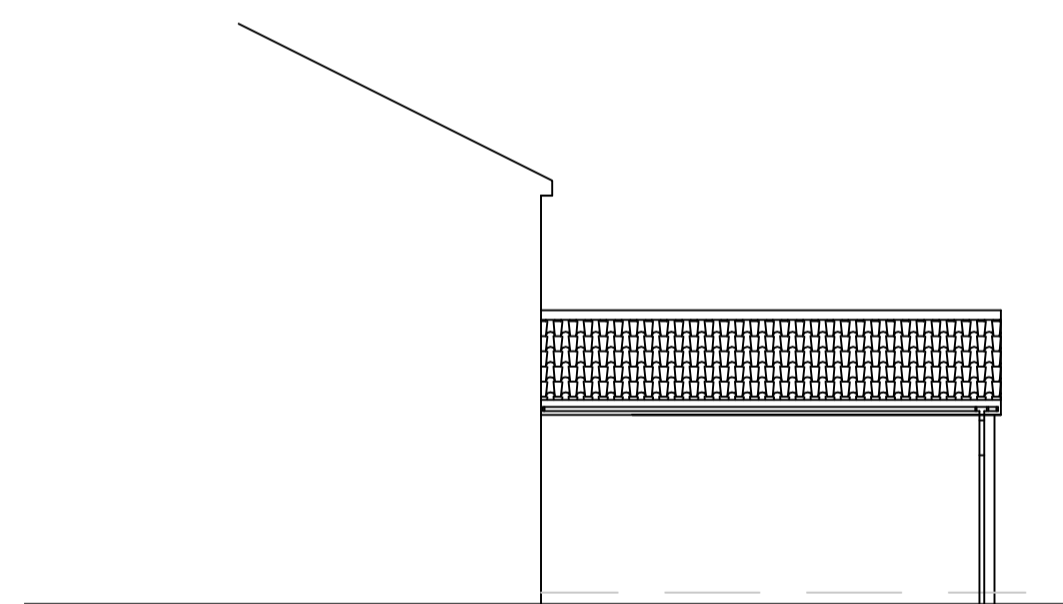

PROPOSED SIDE ELEVATION

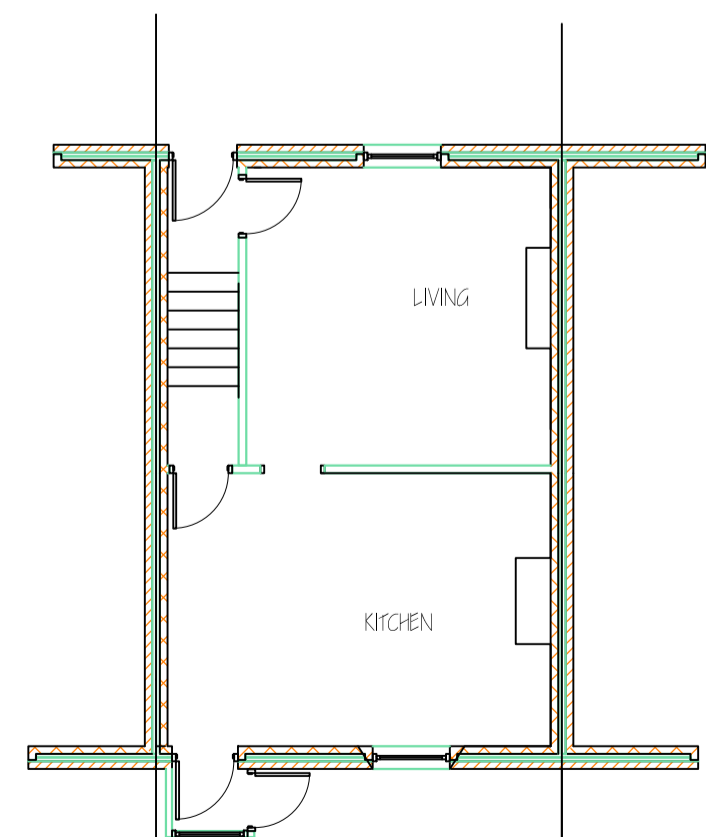

EXISTING GROUND FLOOR PLAN

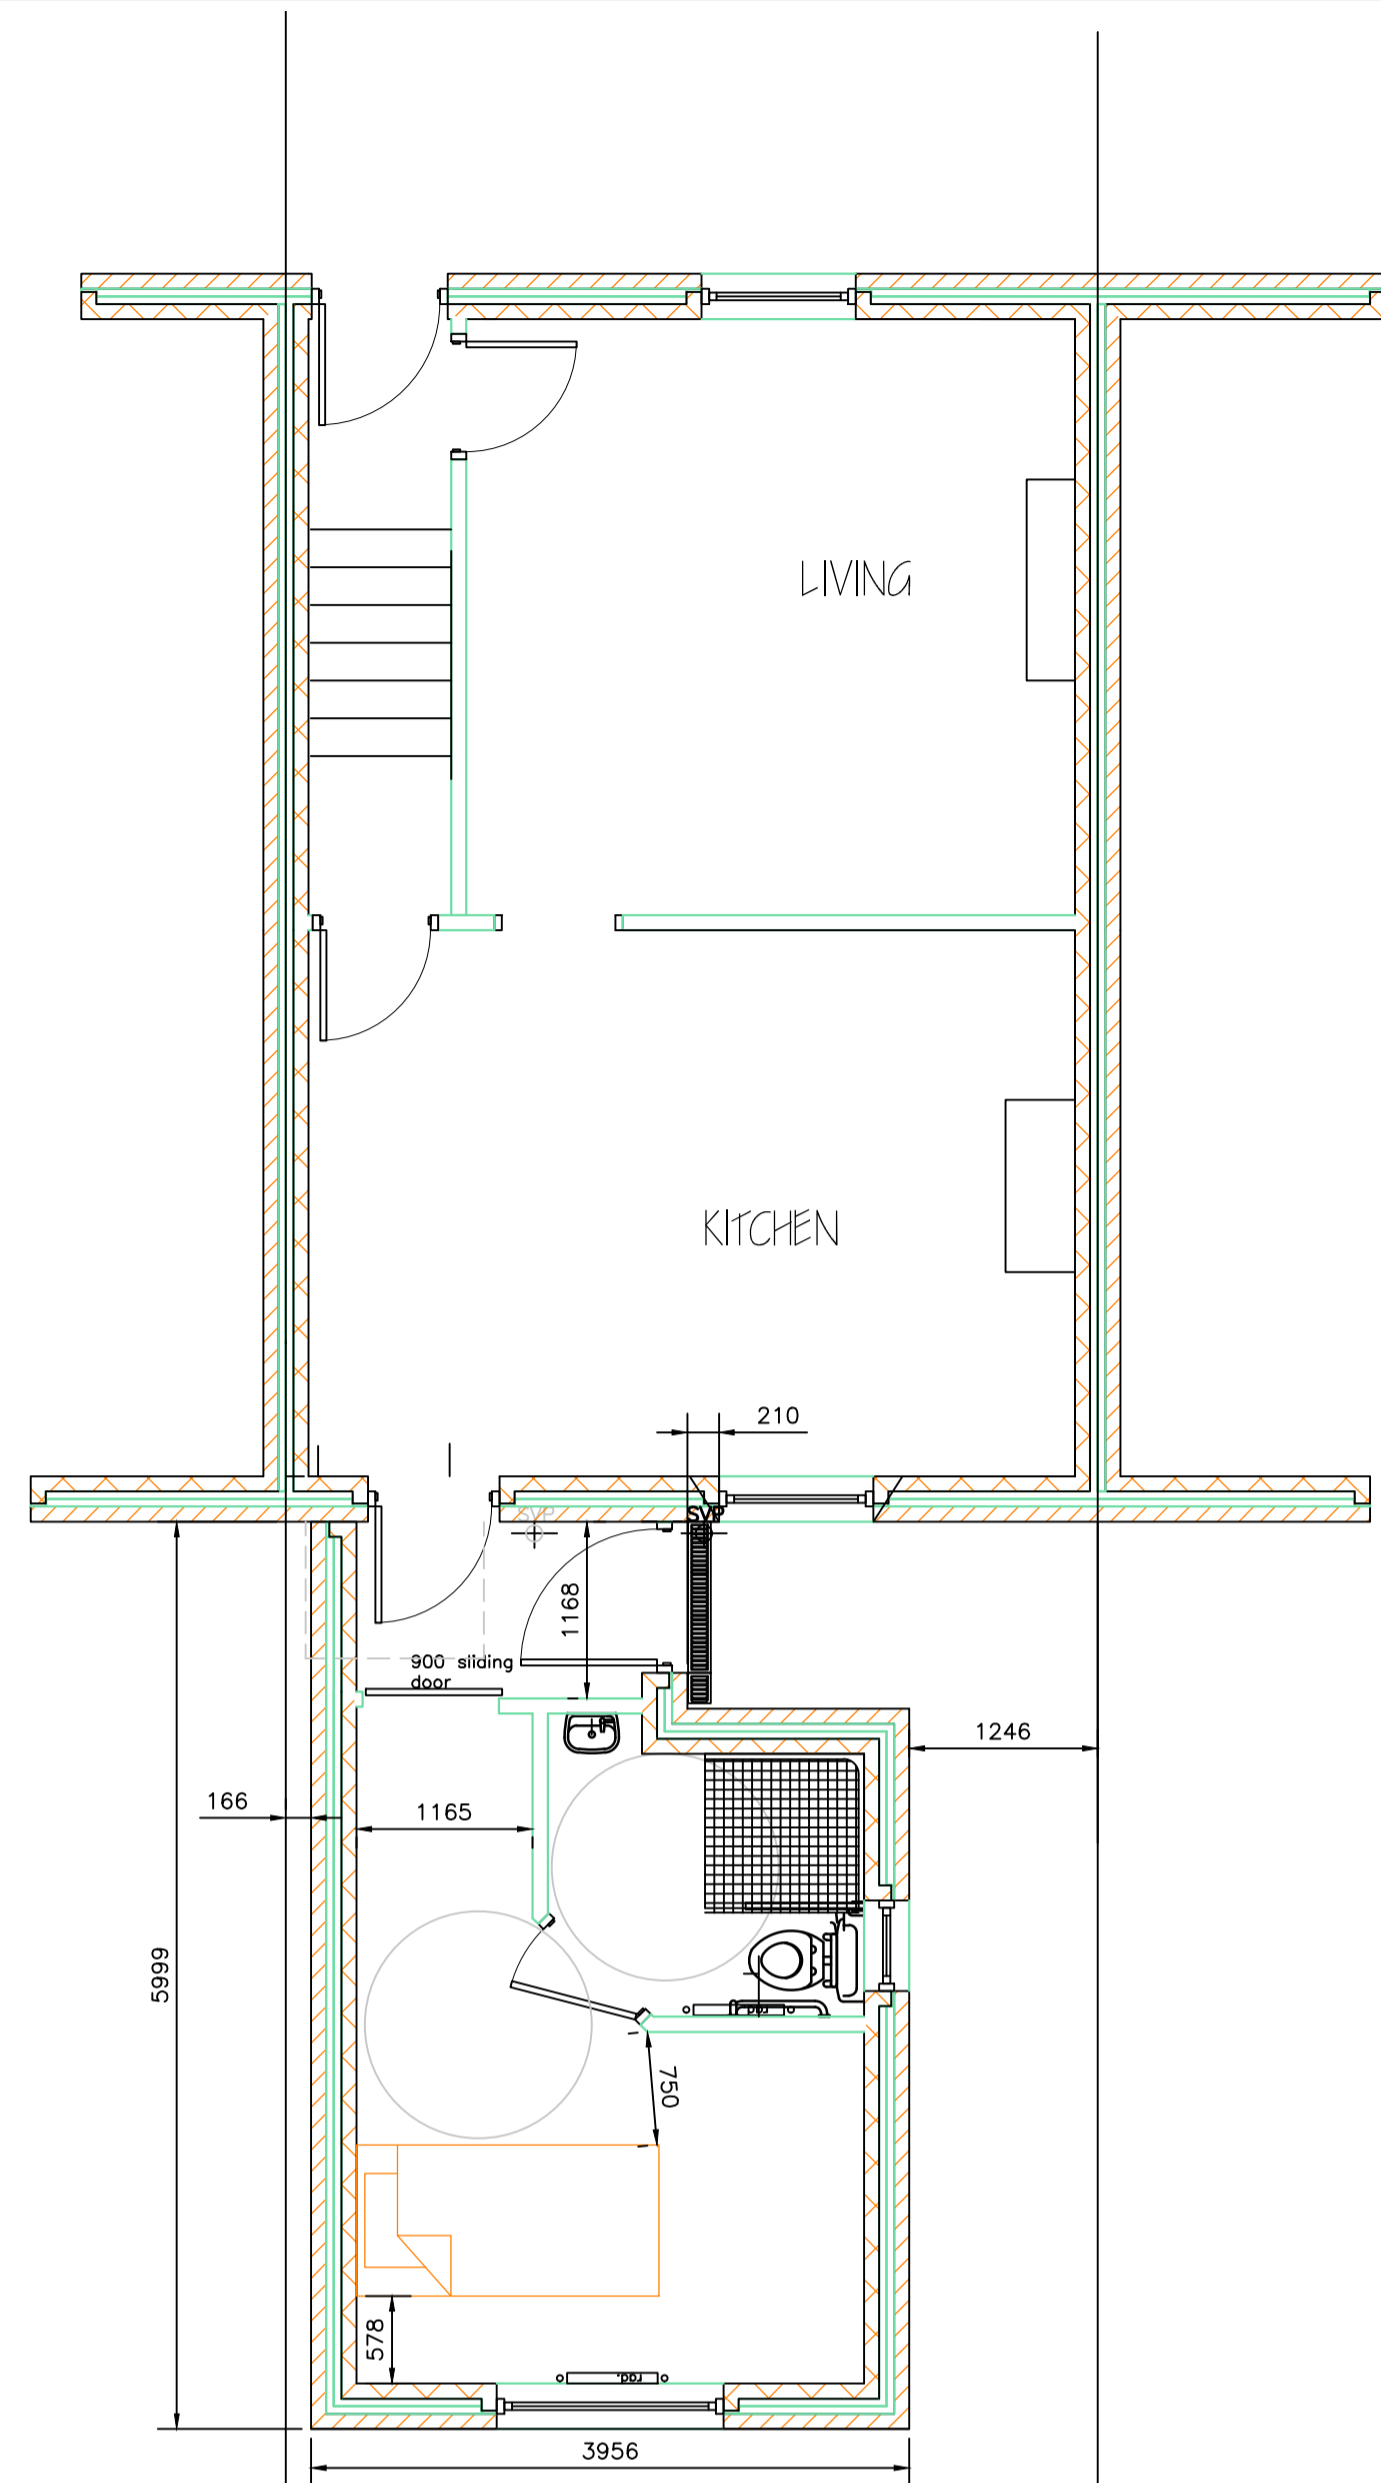

PROPOSED GROUND FLOOR PLAN



Actual depth of foundations to be determined on site.
 All work to be to the satisfaction of the local authority.
 All dimensions to be checked on site and any discrepancies must be notified immediately.
 All dimensions are in millimetres unless otherwise stated.
 Information given on this drawing is subject to local authority approval.
 Do not scale this drawing.

PROJECT MANAGEMENT services

CHARTERED BUILDING CONSULTANTS

4 HUDDERSFIELD ROAD, BARNSELY, SOUTH YORKSHIRE S70 2LT
 TELEPHONE (01226) 286276
 FAX (01226) 731265 E-mail: info@pmsdesign.co.uk

CLIENT *Miss ORLA ASIRU-BALOGUN*
 57 Mill Lane, Darton.

PROJECT
 New Accessible Bedroom & Bathroom

FILE NAME	DWG.No	SCALE	DATE	DRAWN	REV.
**	2384/01	1:100 1:50	02/2009	jjb	