




49 FELKIRK VIEW, SHAFTON

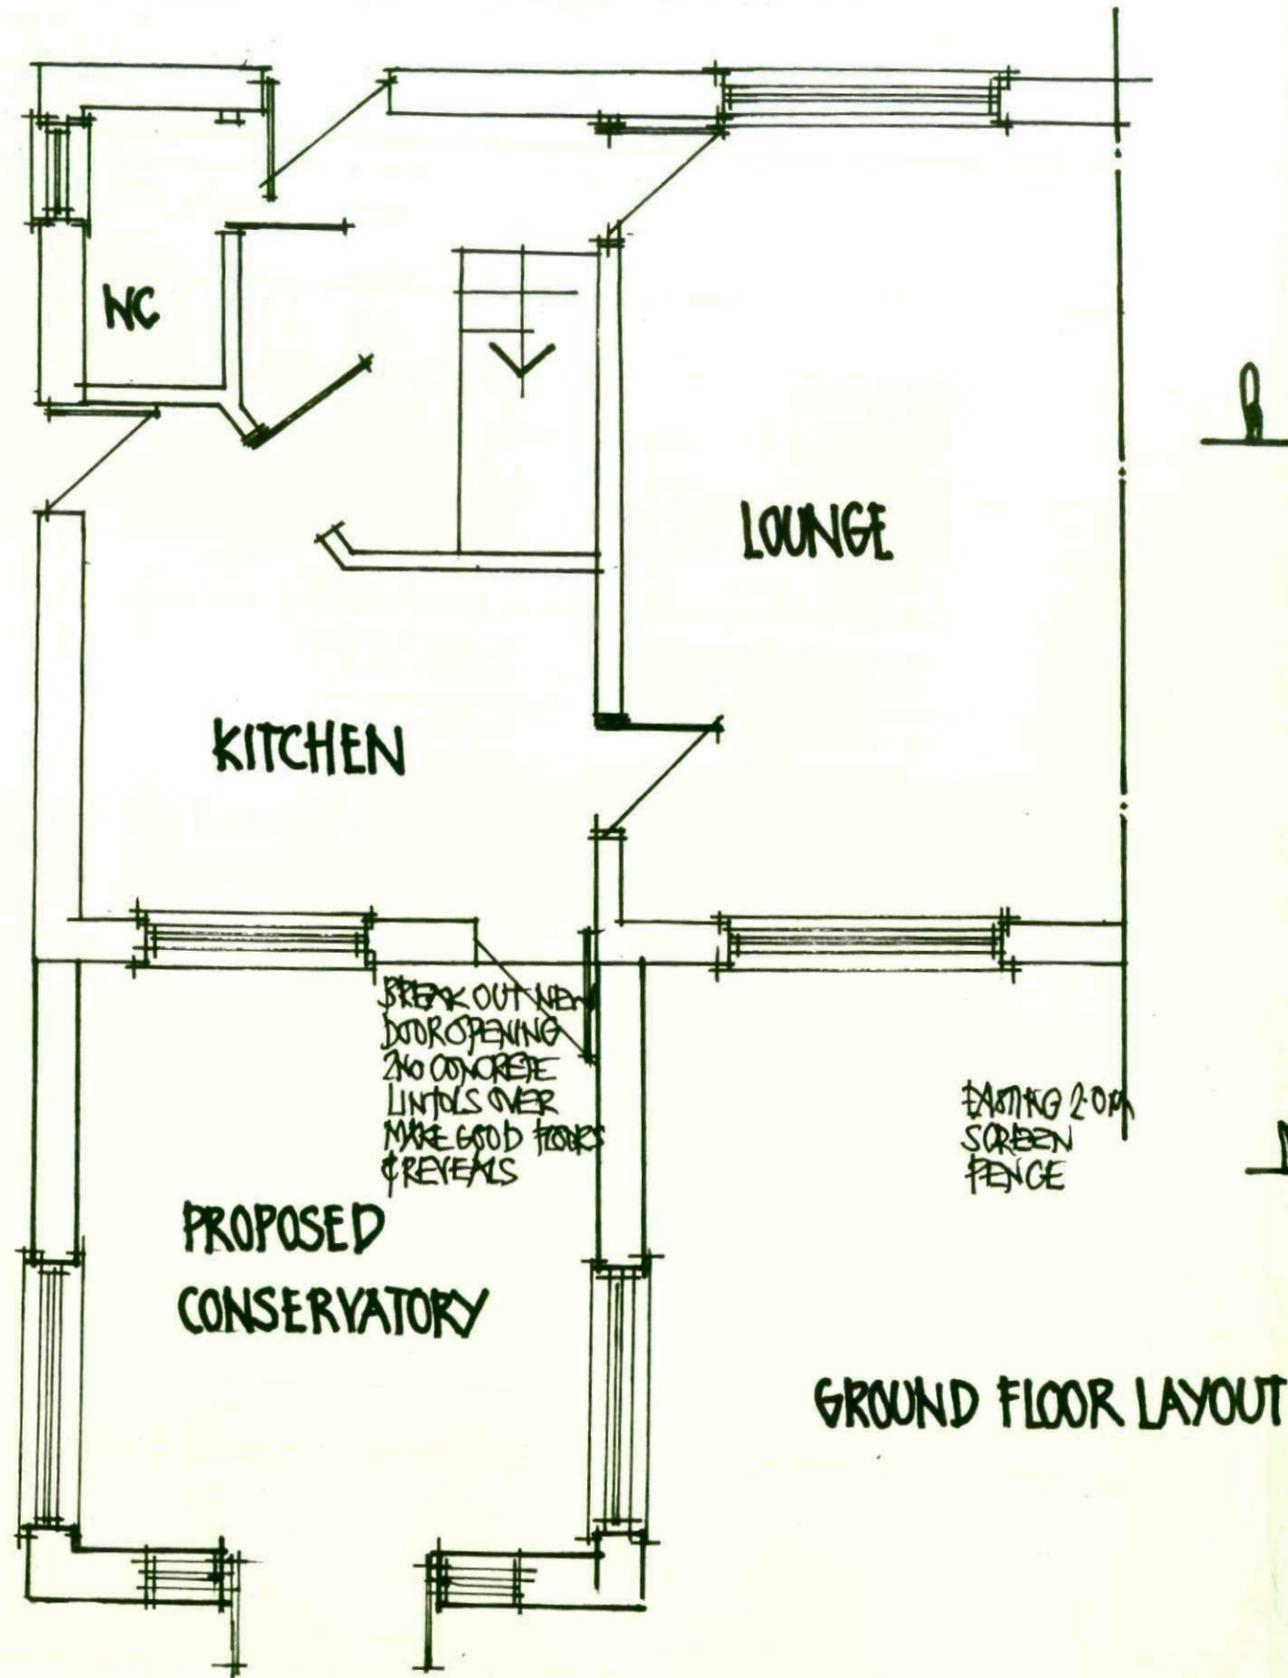


ELEVATIONS

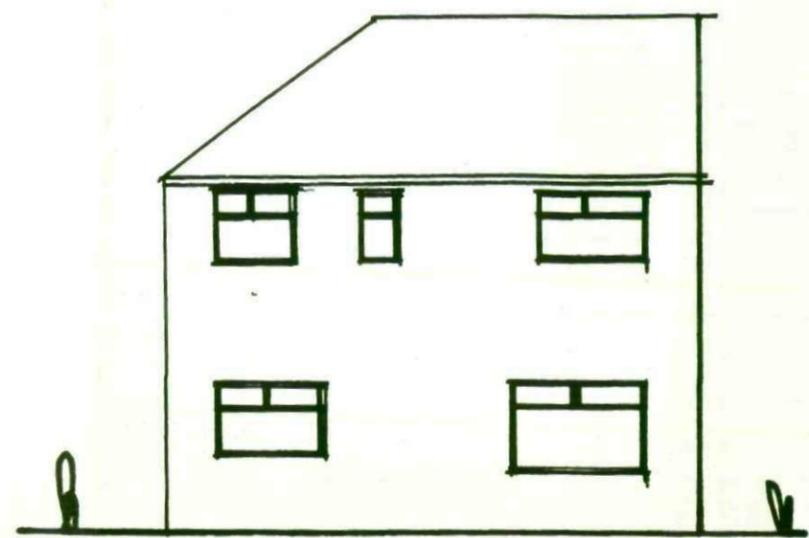


REAR EXISTING

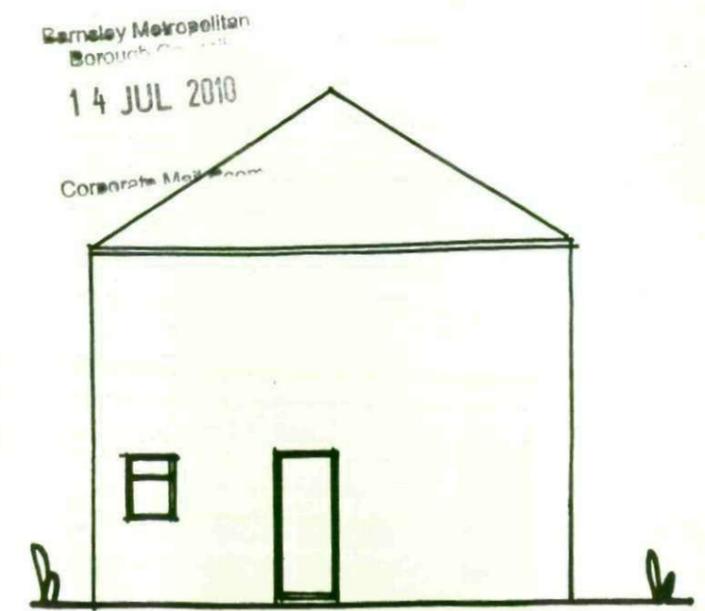

SIDE EXISTING

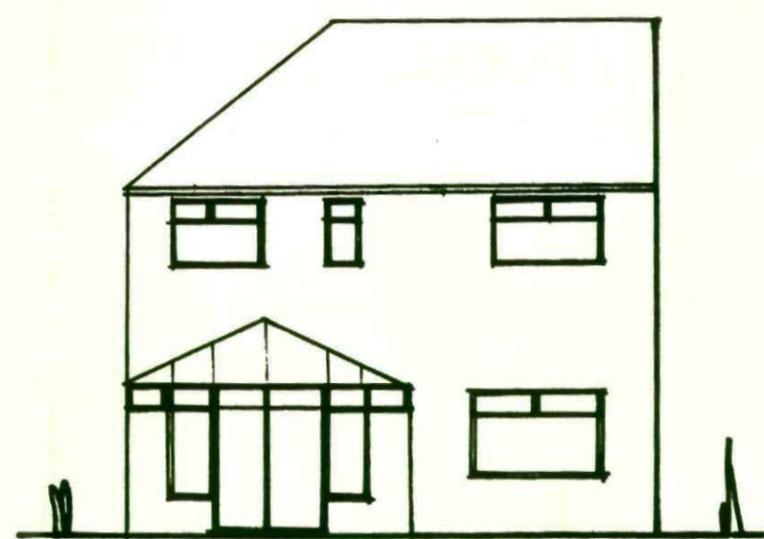

REAR PROPOSED

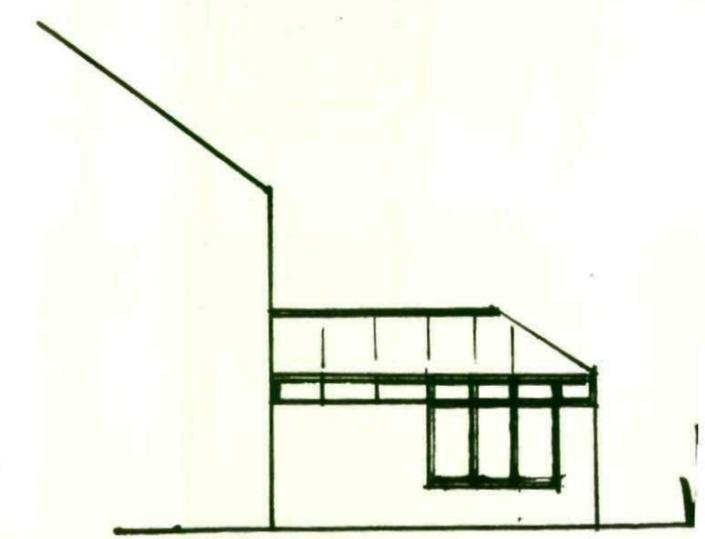

SIDE PROPOSED

SCALES 1:50 1:100