
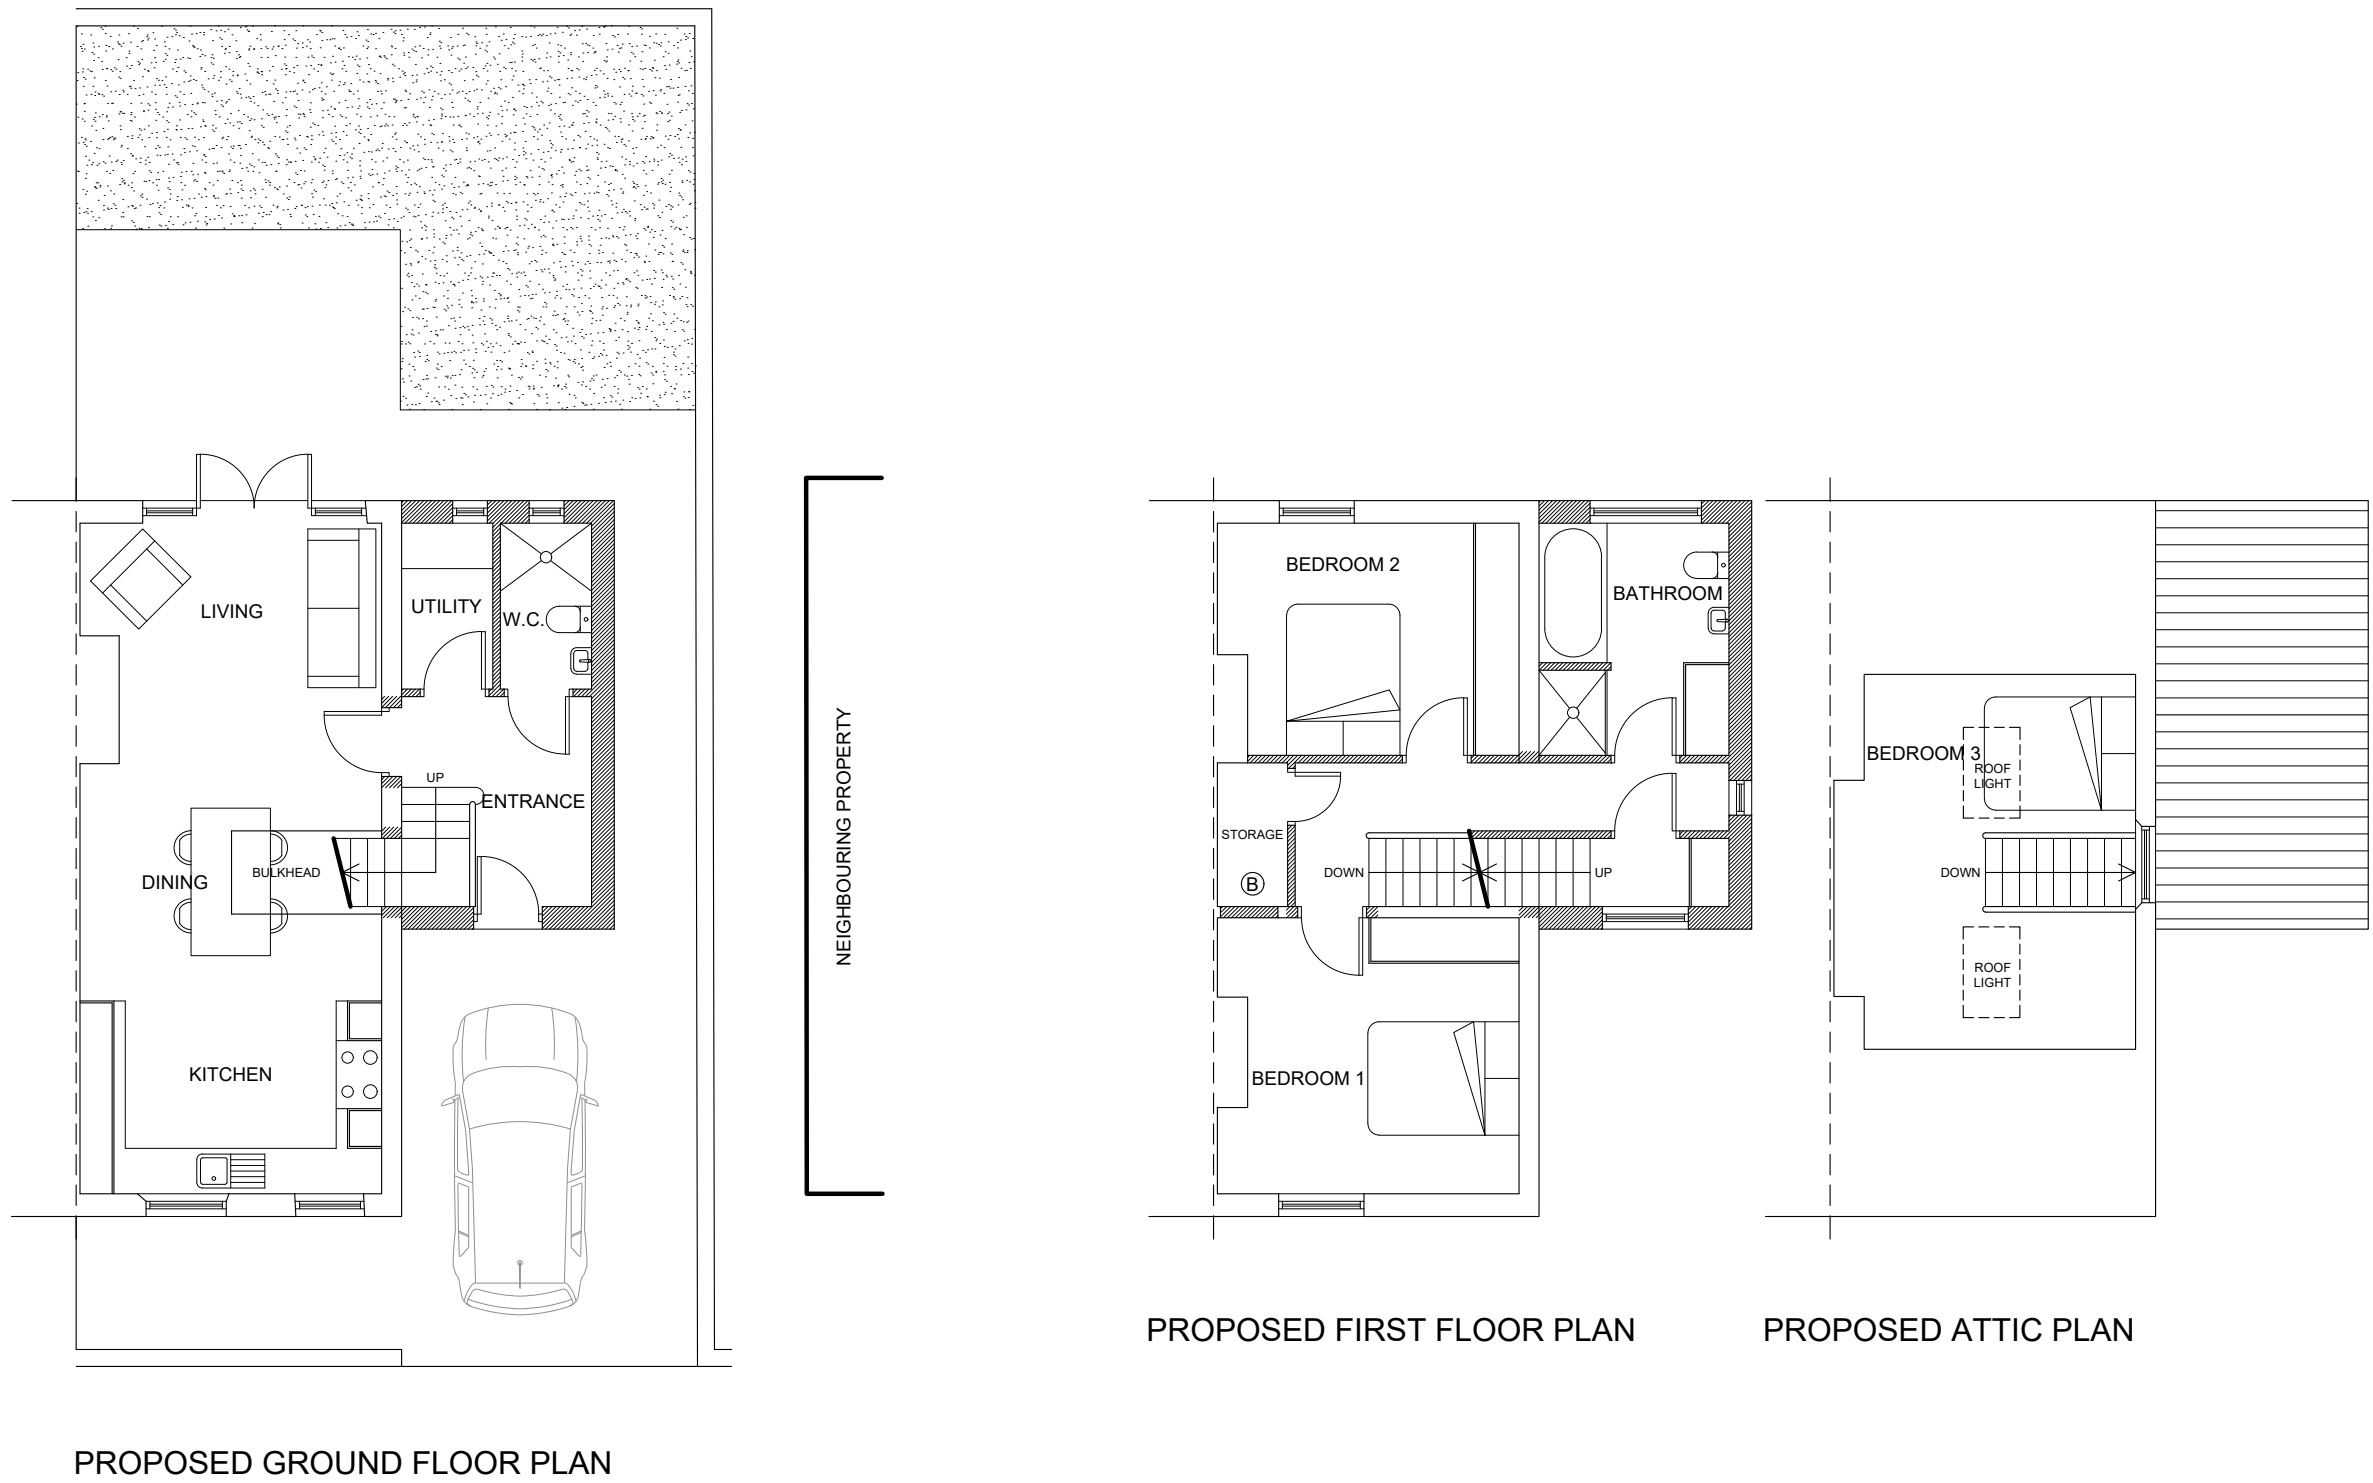


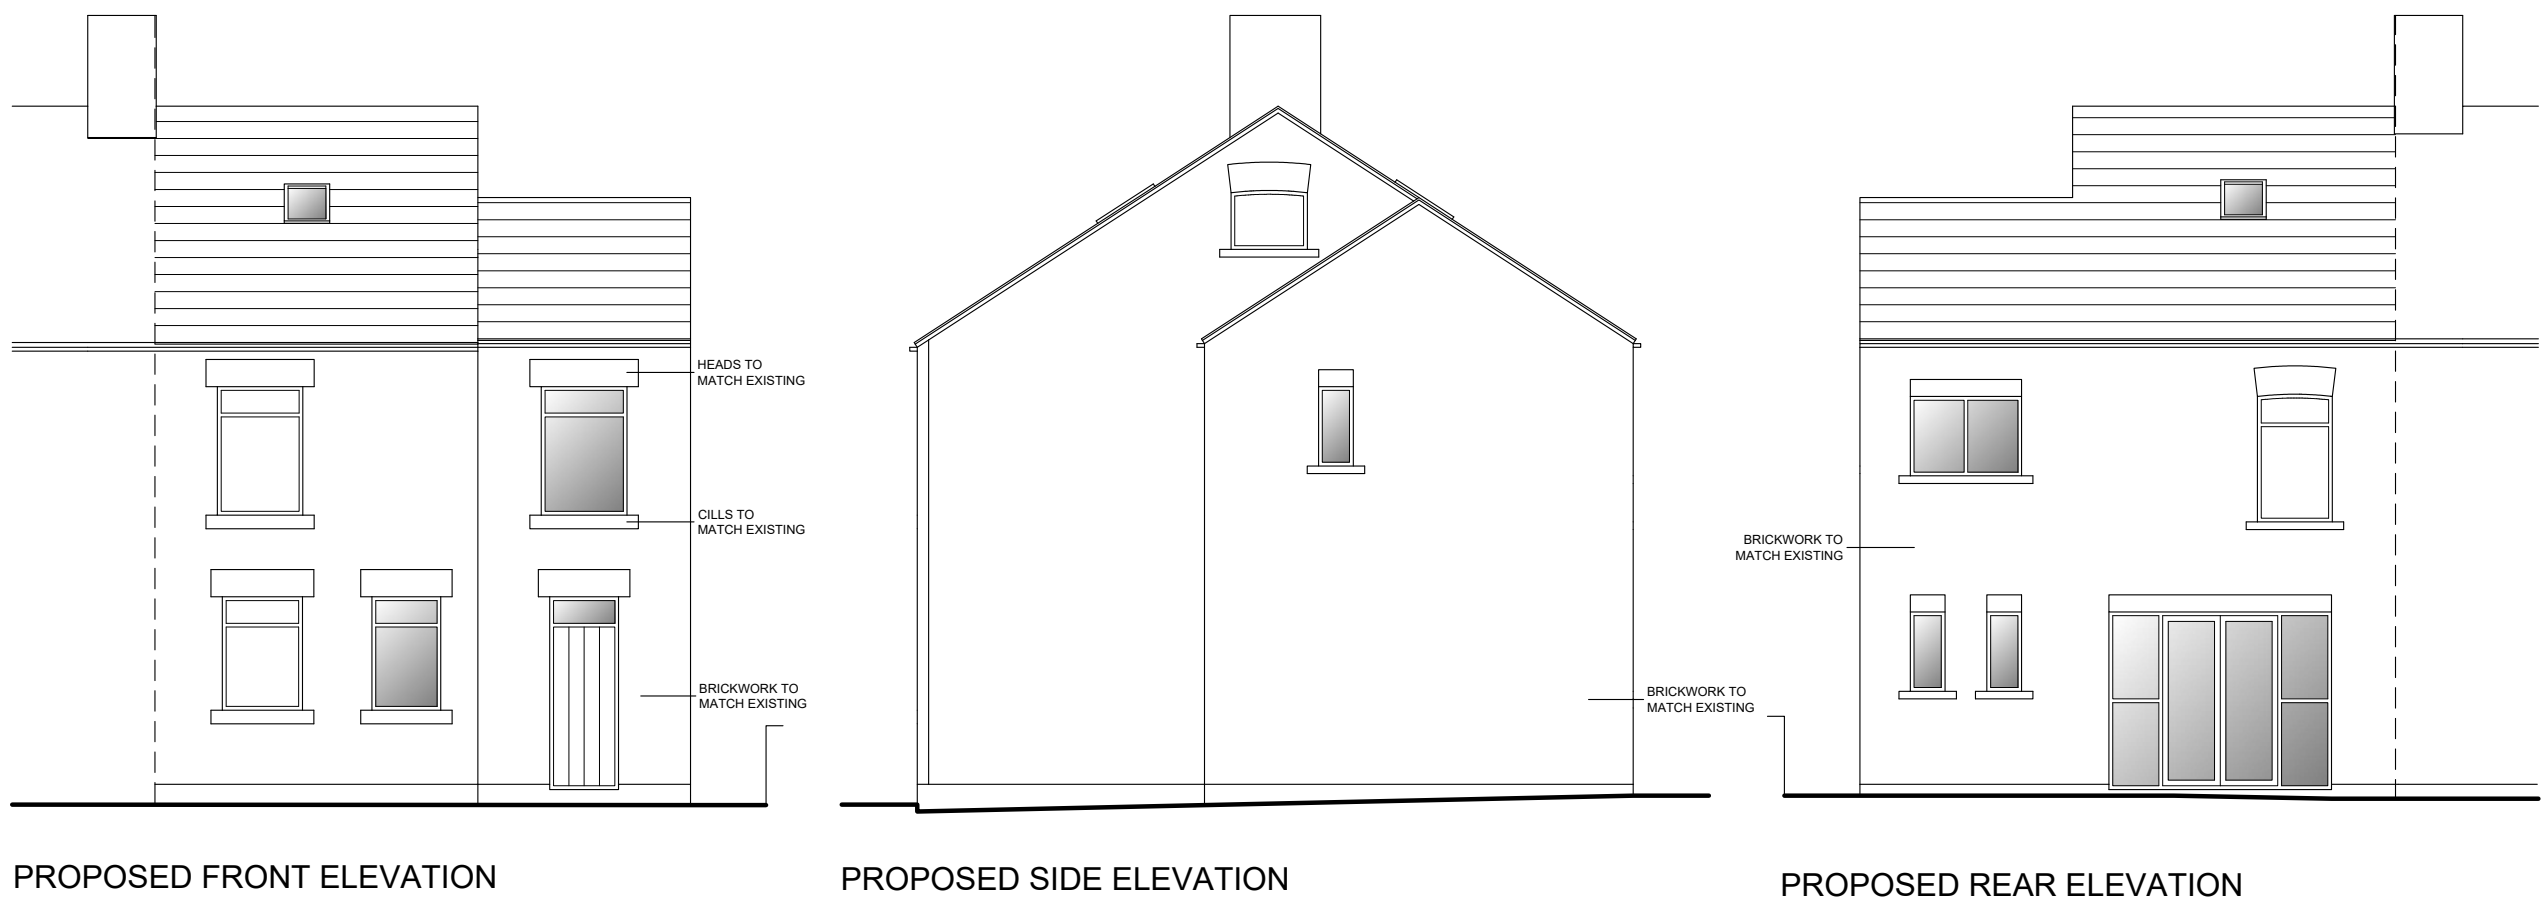

Arcade
Architecture

Barnsley, South Yorkshire

Telephone: 07730131001
www.arcadearchitecture.co.uk
enquiries@arcadearchitecture.co.uk

Client
Corbett

Project
**Proposed Extension
56 Granville Street
Barnsley S75 2TQ**

Drawing Title
Proposed Elevations & Plans

REV.	Notes	Date
*	*	*

Scale
1:100 @ A1

Date
08.06.20

Job No.
20-01

Drawing No.
02

REV.
*