



J MOSLEY PROPOSED AGRICULTURAL BUILDING AT ROYD MOOR HOWE FARM, ROYD MOOR ROAD,
THURLSTONE, SHEFFIELD, S36 7RD. ELEVATIONS (2) 1:100 @ A4 APRIL 2024

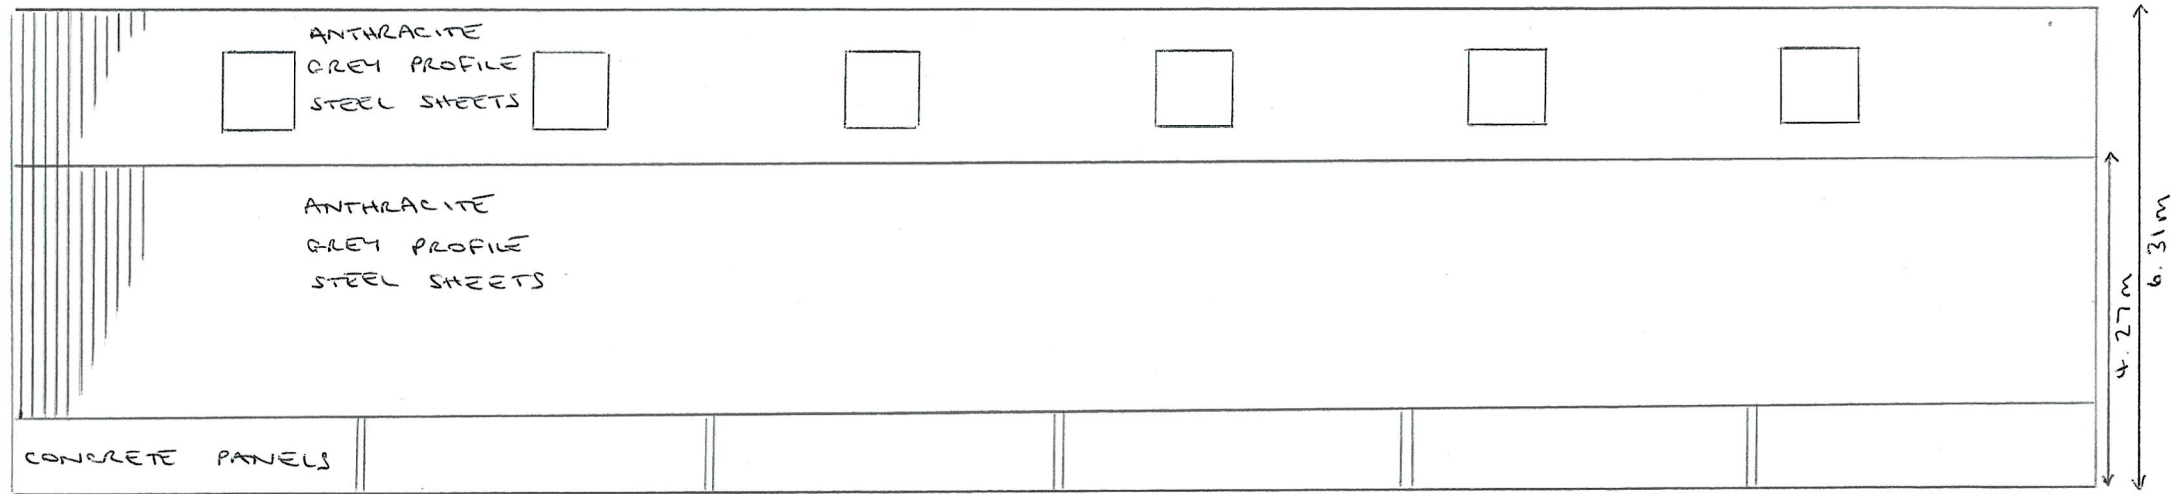

SOUTHWEST ELEVATION

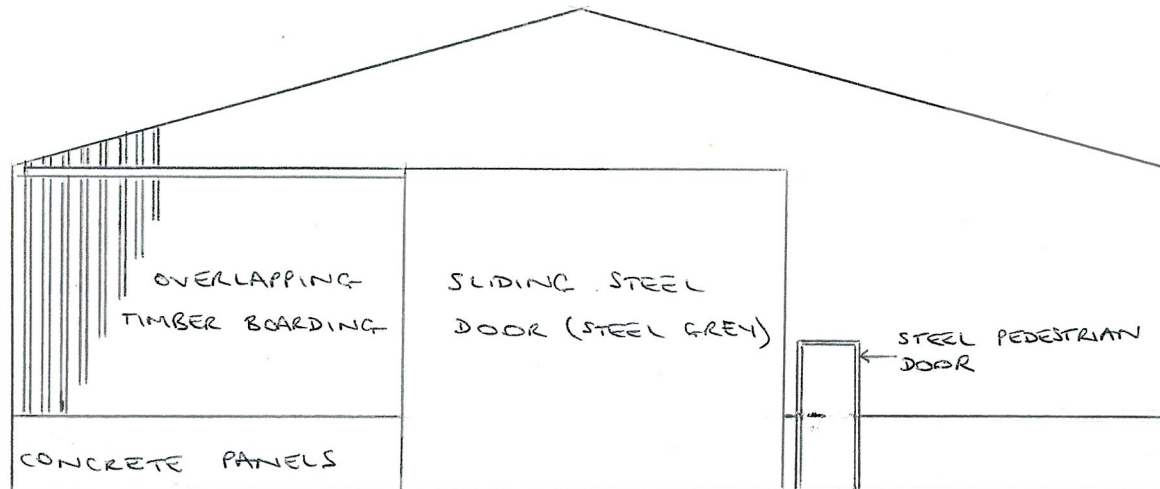

NORTHWEST ELEVATION