


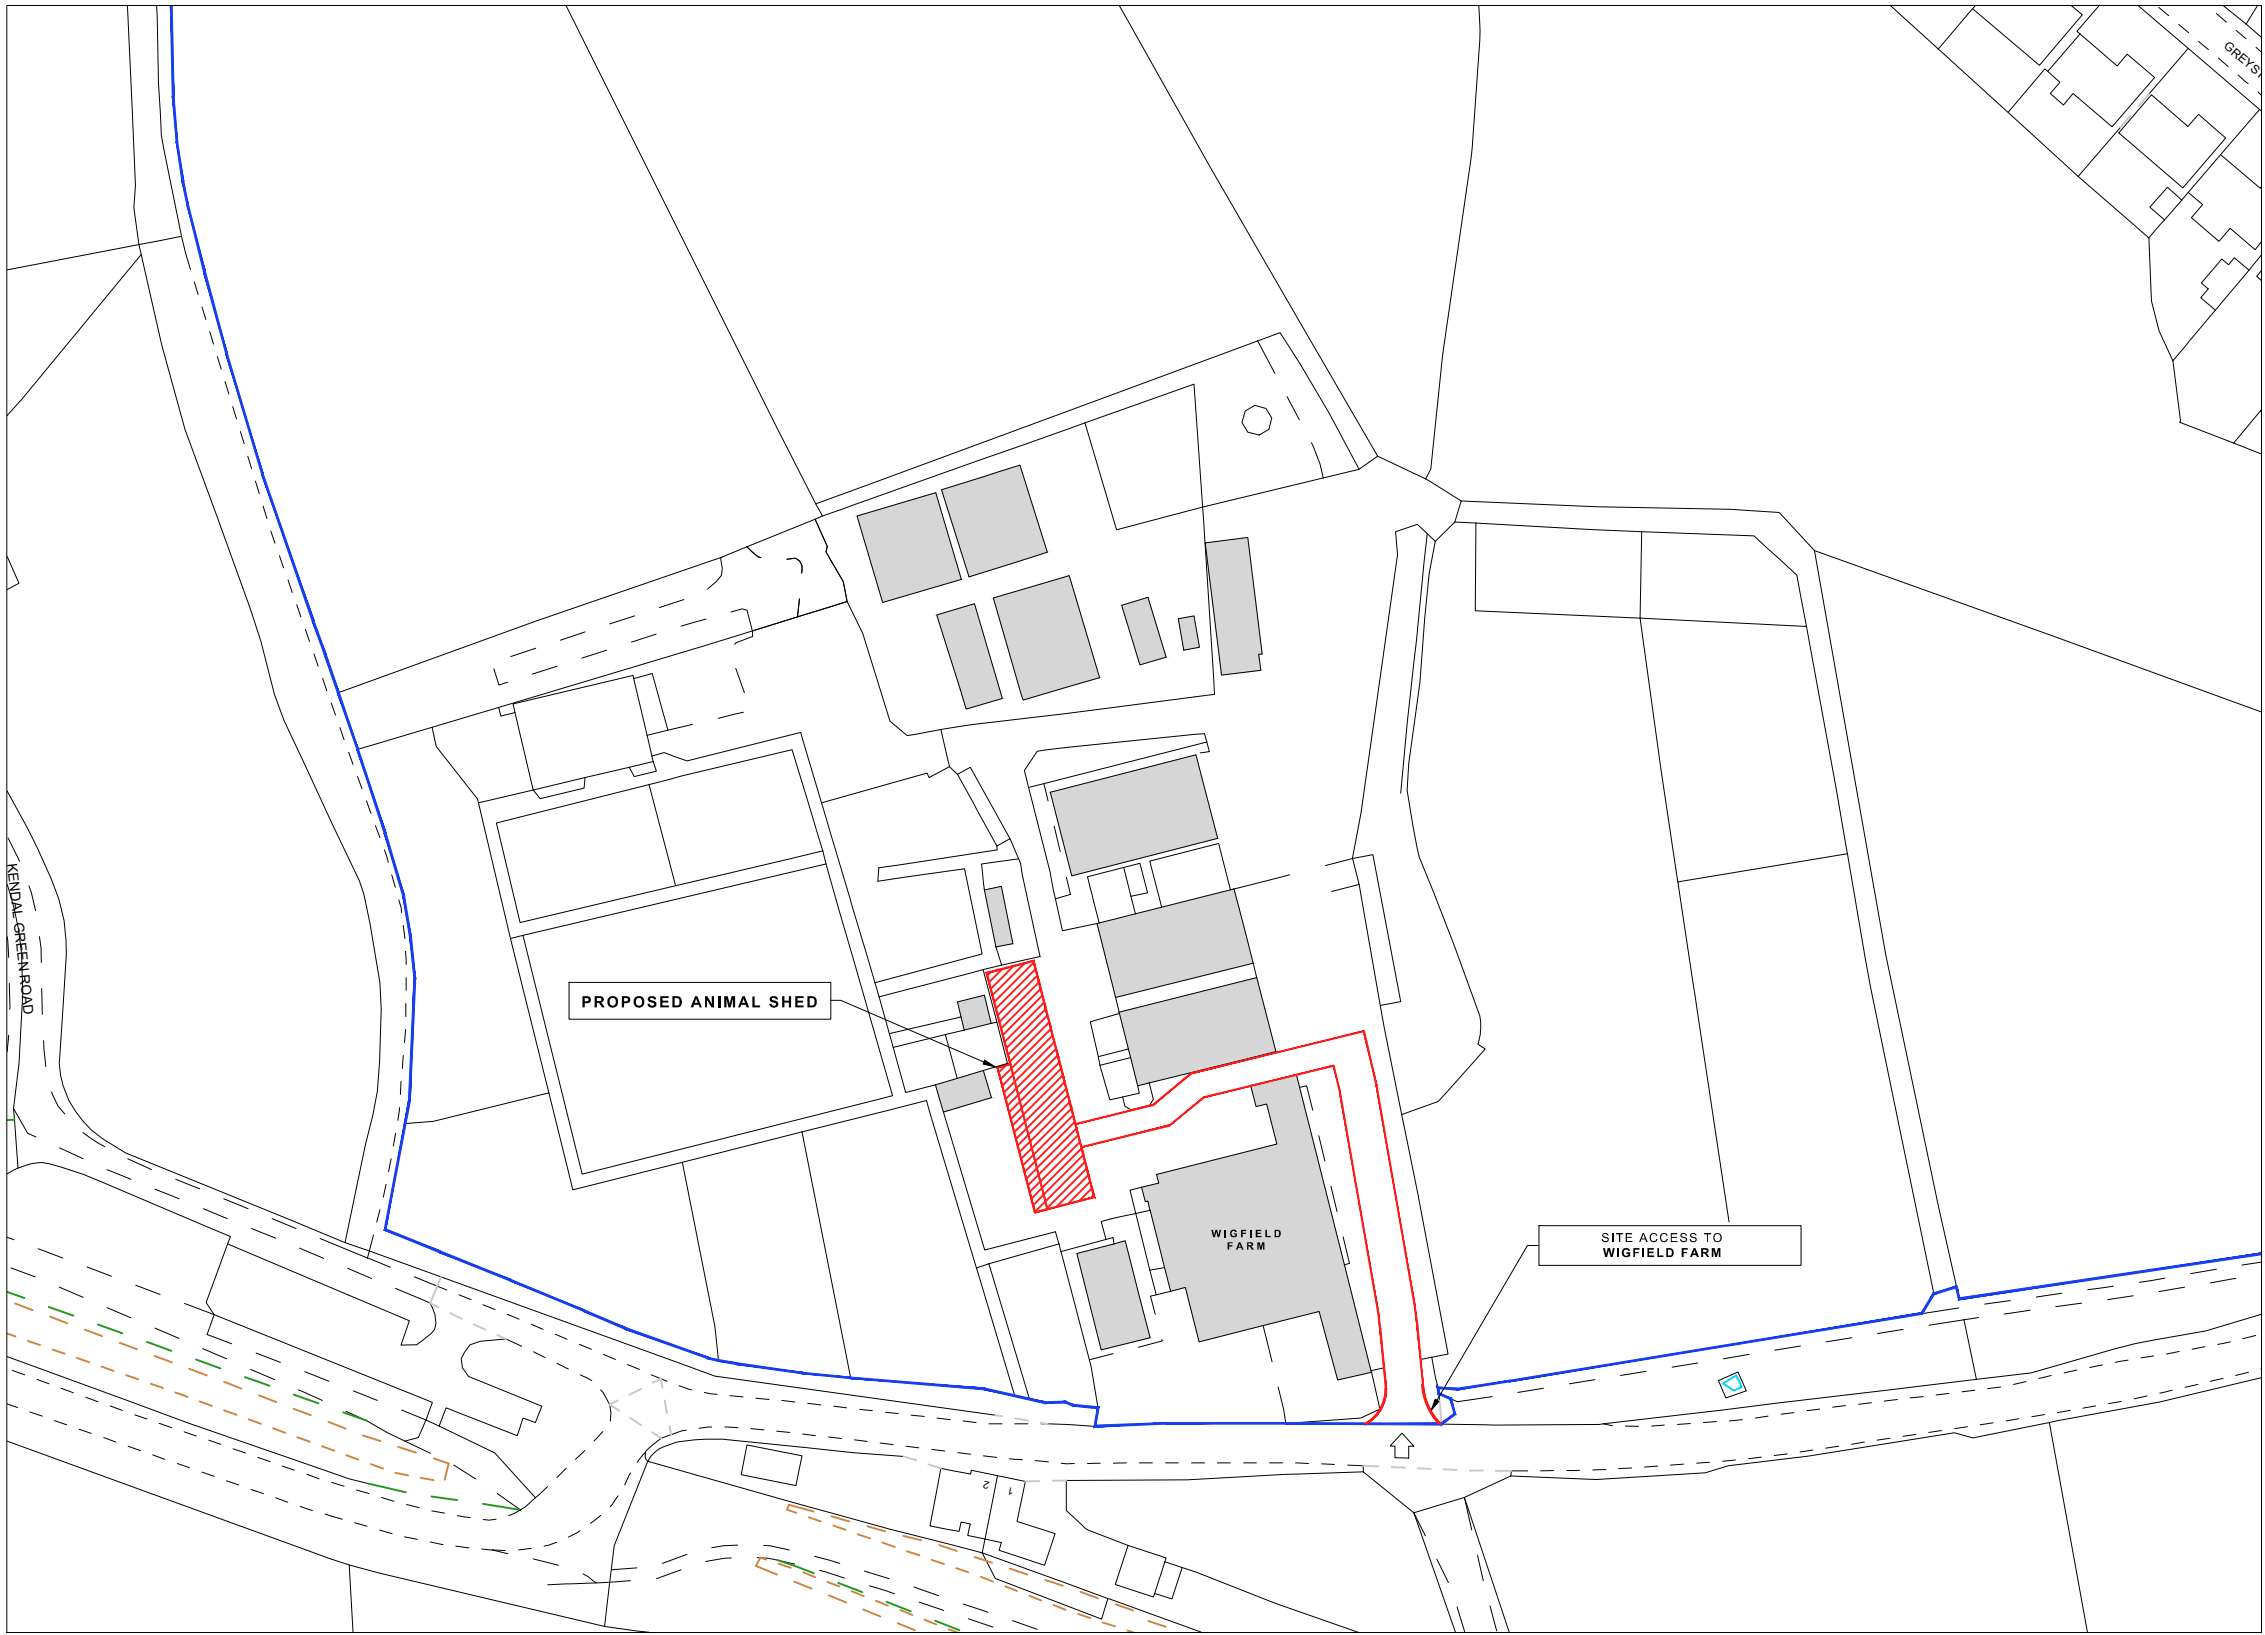

PROPOSED SITE LOCATION PLAN
1:1250 @ A3

GENERAL NOTES

Do NOT scale from this drawing. Use dimensions illustrated only. All dimensions and levels are in millimeters. All dimensions and levels shall be verified on site before proceeding with works. The Architect must be notified of any discrepancy.

This drawing is the property of Stem Architects Ltd. Copyright is reserved by them and the drawing issued on the condition that it is not copied, reproduced, retained or disclosed to any unauthorised person, either wholly or in part without the consent in writing of Stem Architects Ltd

Description	Date	Drwn
CLIENT	Barnsley College	
ADDRESS	Church Street	
	Barnsley	
	South Yorkshire	



22 Brayford Wharf North
Lincoln
LN1 1BN

E info@stemarchitects.co.uk
T +44 (0)1522 515900

stemarchitects.co.uk

LincolnHull

PROJECT.	Wigfield Farm - Proposed Animal Shed	
No.	534	
DWG TITLE.	Site Location Plan	
DWG No.	0001	REV A
DRWN BY.	AJP	CHECKED BY. BC
SCALE.	A3@ 1:1250	DATE 22/02/22
STATUS.	PLANNING	