


PROPOSED SINGLE STOREY EXTENSION

@ No 75 NORTH STREET, DARFIELD

SITE PLAN

SCALE = 1:200

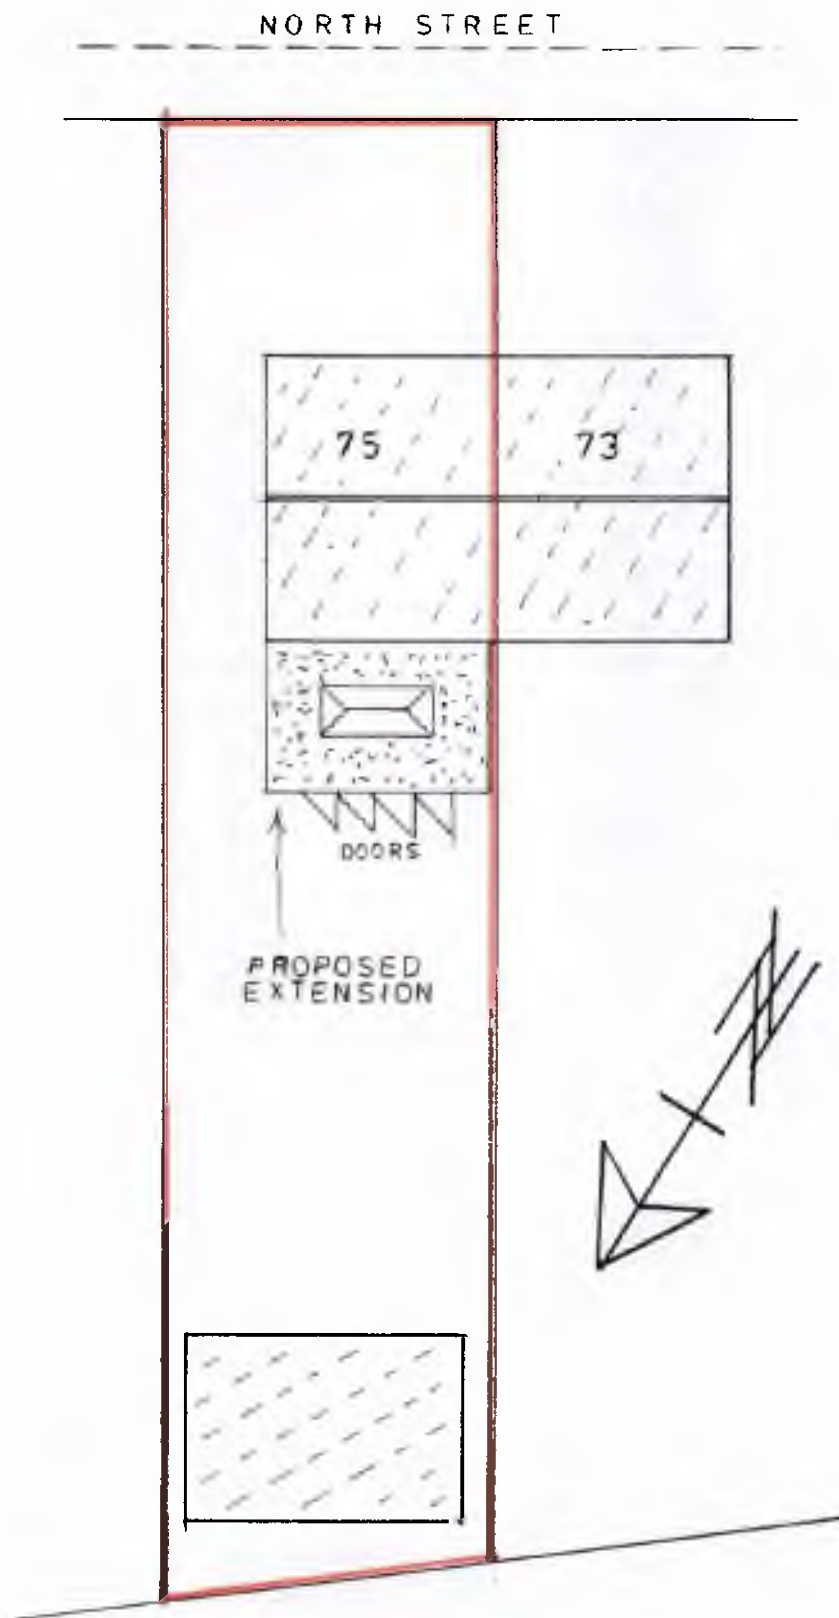

75 North Street, Darfield, Barnsley, S73 9AH

