


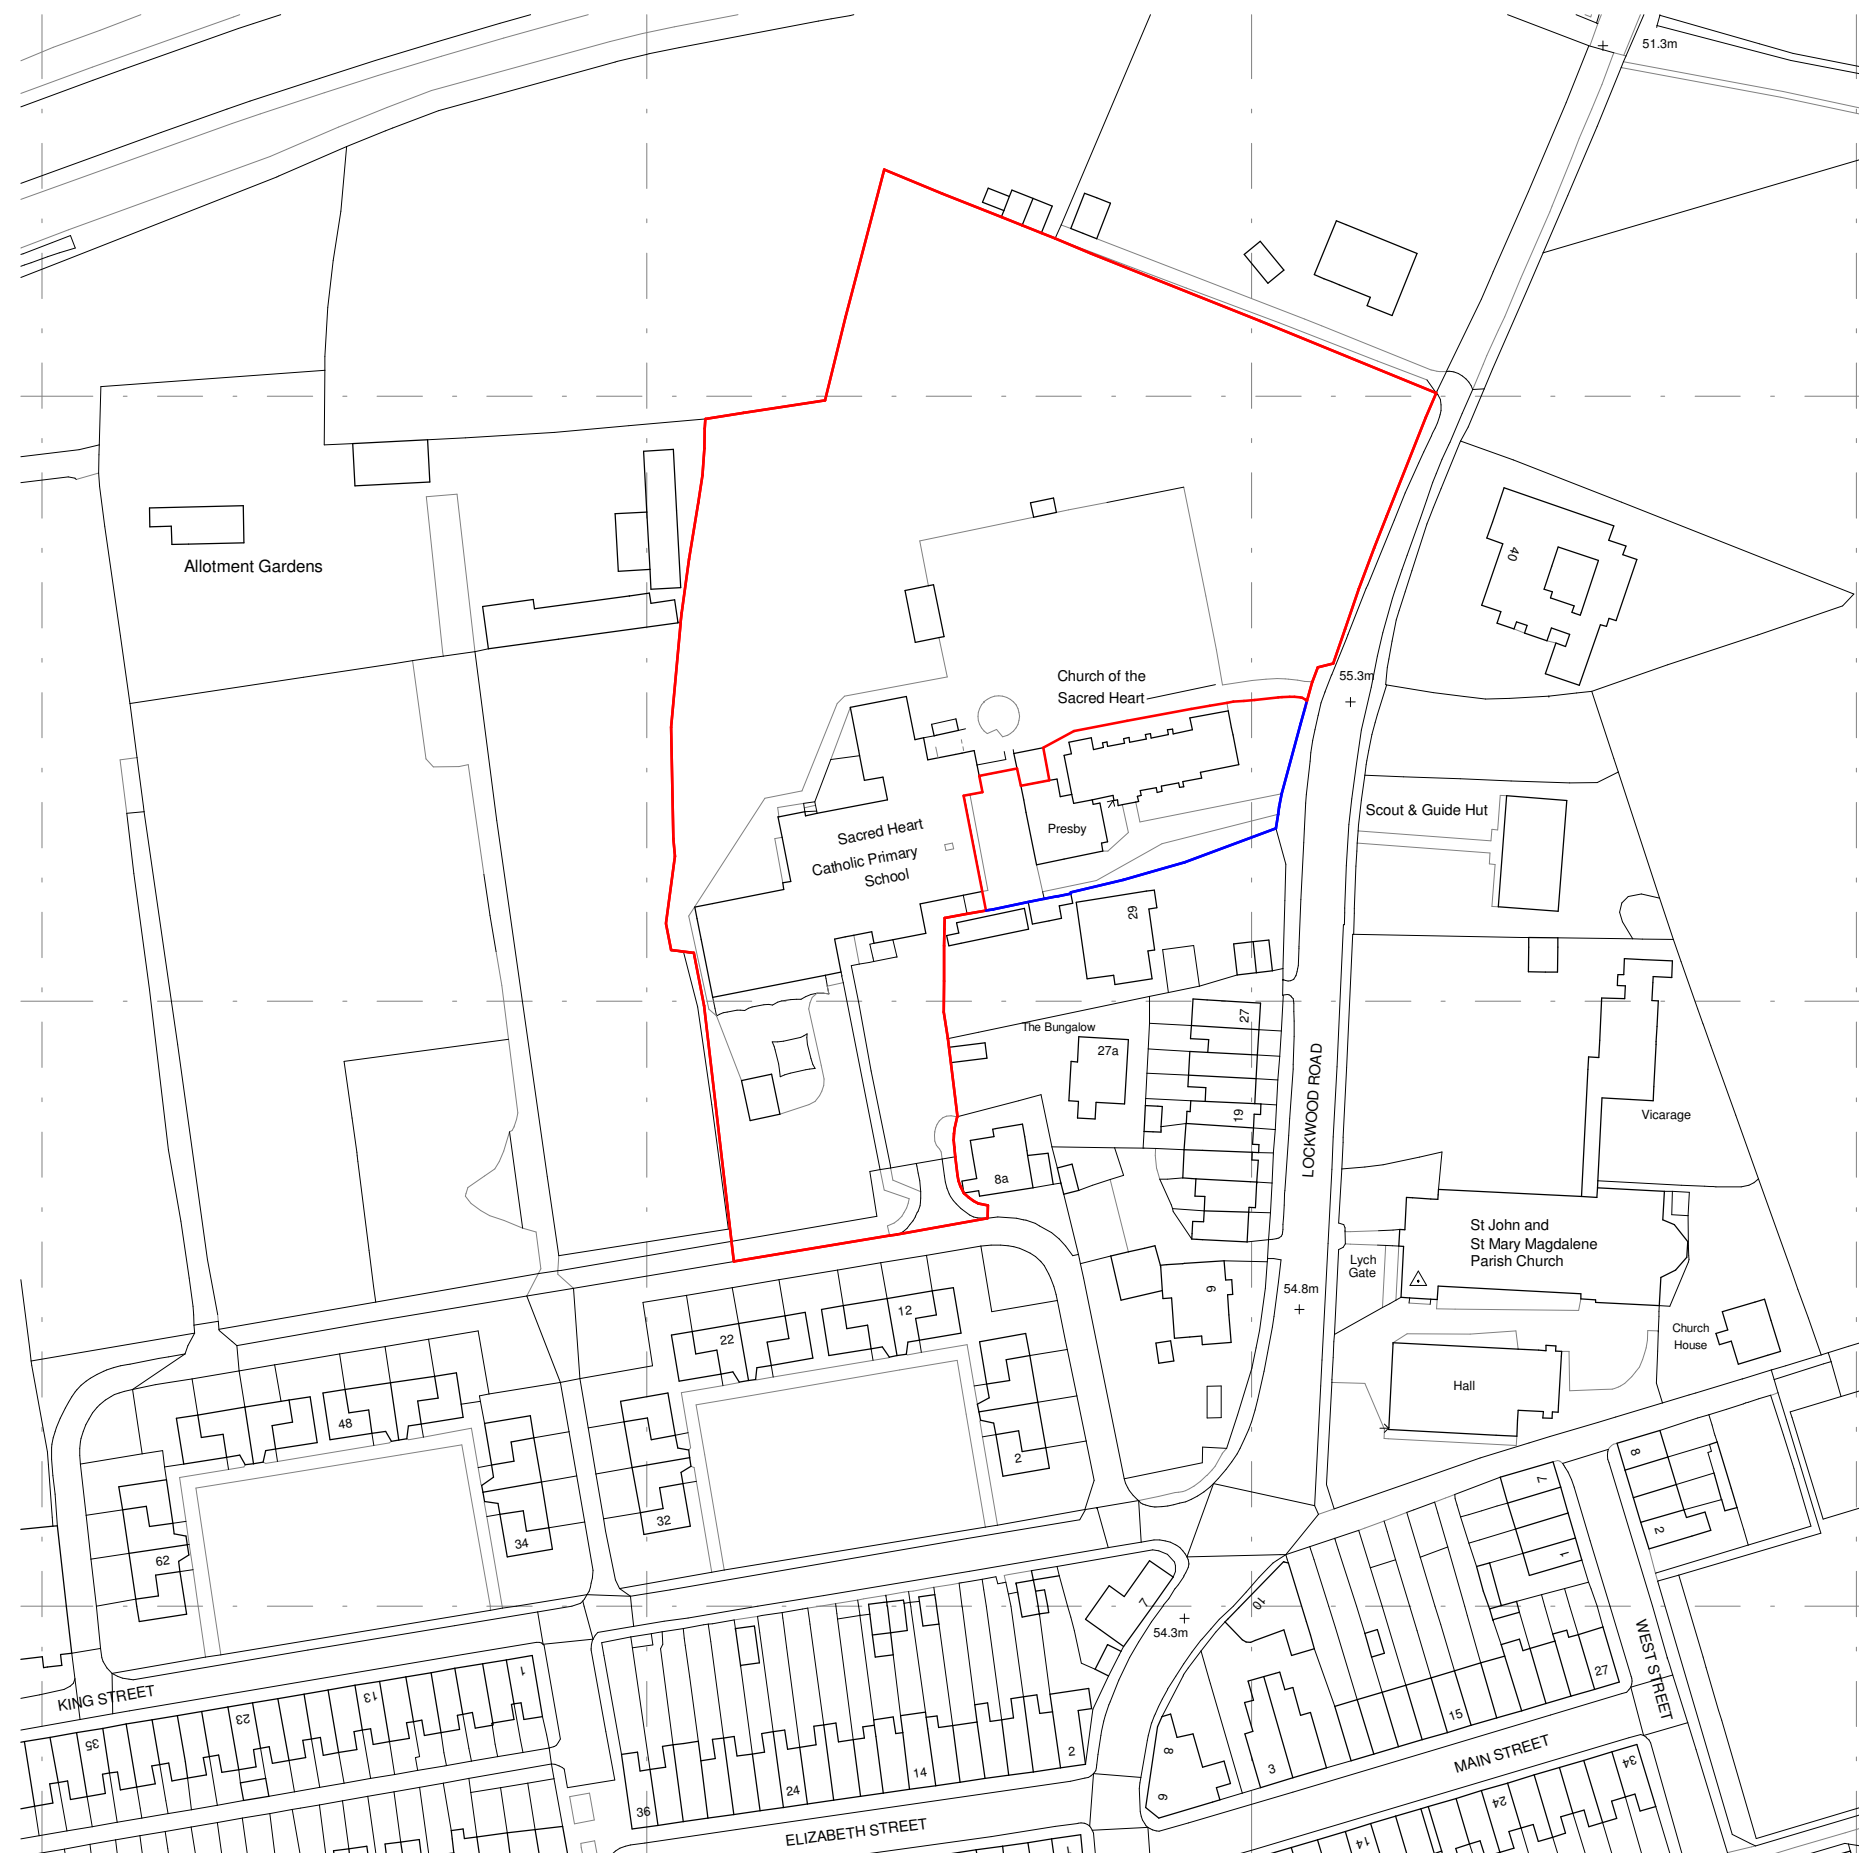

OS Location Plan


1 : 1250



Notes


This Drawing is an instrument of service and shall remain the property of Align Property Partners Ltd copyright ©. It may not be reproduced or copied in any form. It shall not be used for the construction, enlargement or alteration of a building or area other than the said project without the authorisation of the issuing office. Contractors shall verify and be responsible for all dimensions and conditions and shall report any discrepancies to the issuing office before proceeding with any work. Drawings shall not be scaled.

KEY:

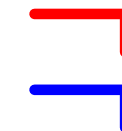

Application boundary line

Other land within BMBC ownership

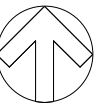

P1	Stage 3 Issue	27.02.26	GPL	MR
Rev	Details	Date	Drawn by	Checked by
 White Rose House (2nd Floor), Northallerton Business Park, Thurston Road, Northallerton, DL6 2NA Tel: 01609 797373				
Client  BARNSELY Metropolitan Borough Council				
Project Name Sacred Heart Primary School				
Drawing Title OS Location Plan				
Purpose Planning				RIBA 3
Scale 1 : 1250	Size A3	Date 09.2025	Drawn GPL	Checked MR
Approved RG				
Project code	Originator	Zone	Level	Type
Discipline	Dwg Number	Status	Revision	
BC2505_APS_XX_00_DR_A_001_P1				