
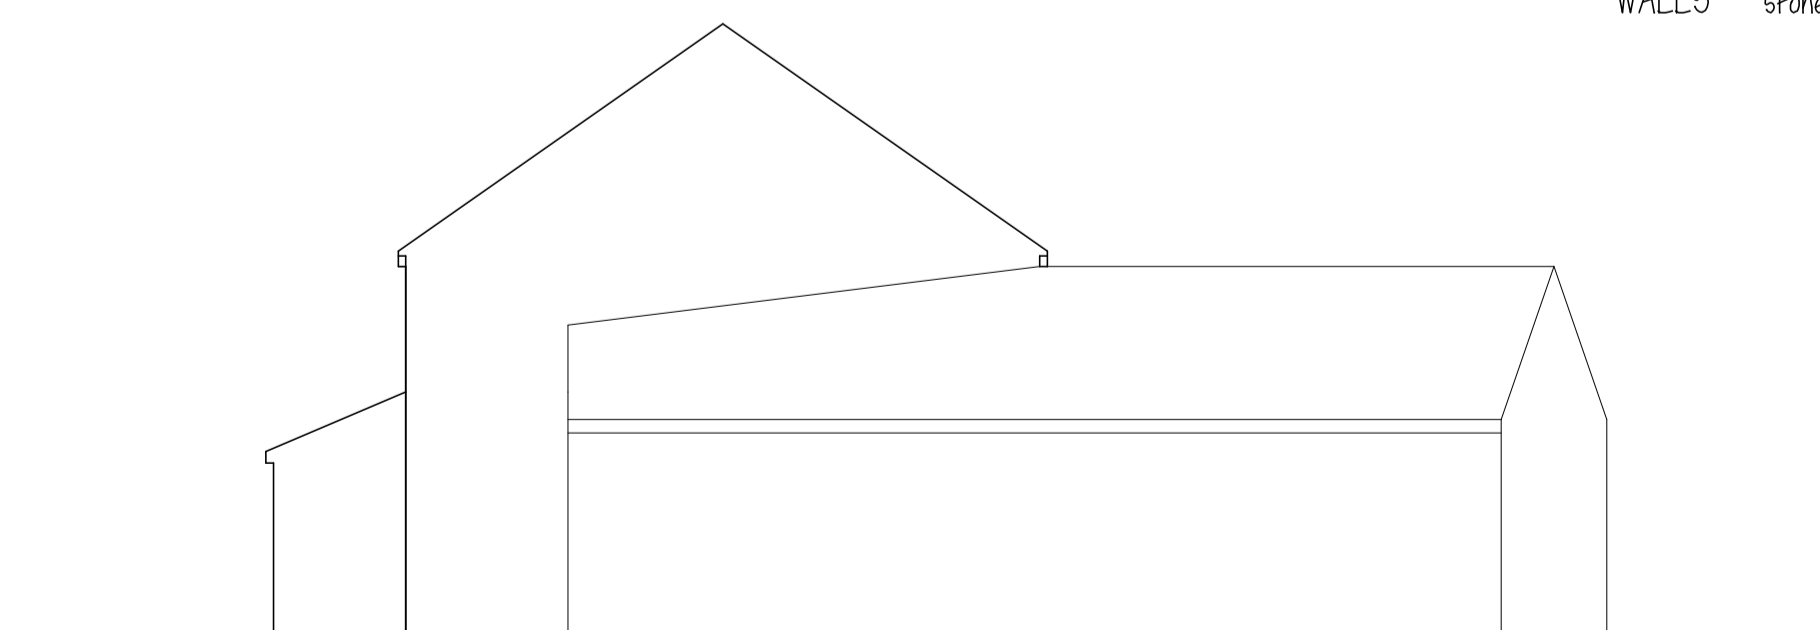


ROOF - concrete tiles  
WALLS - stone

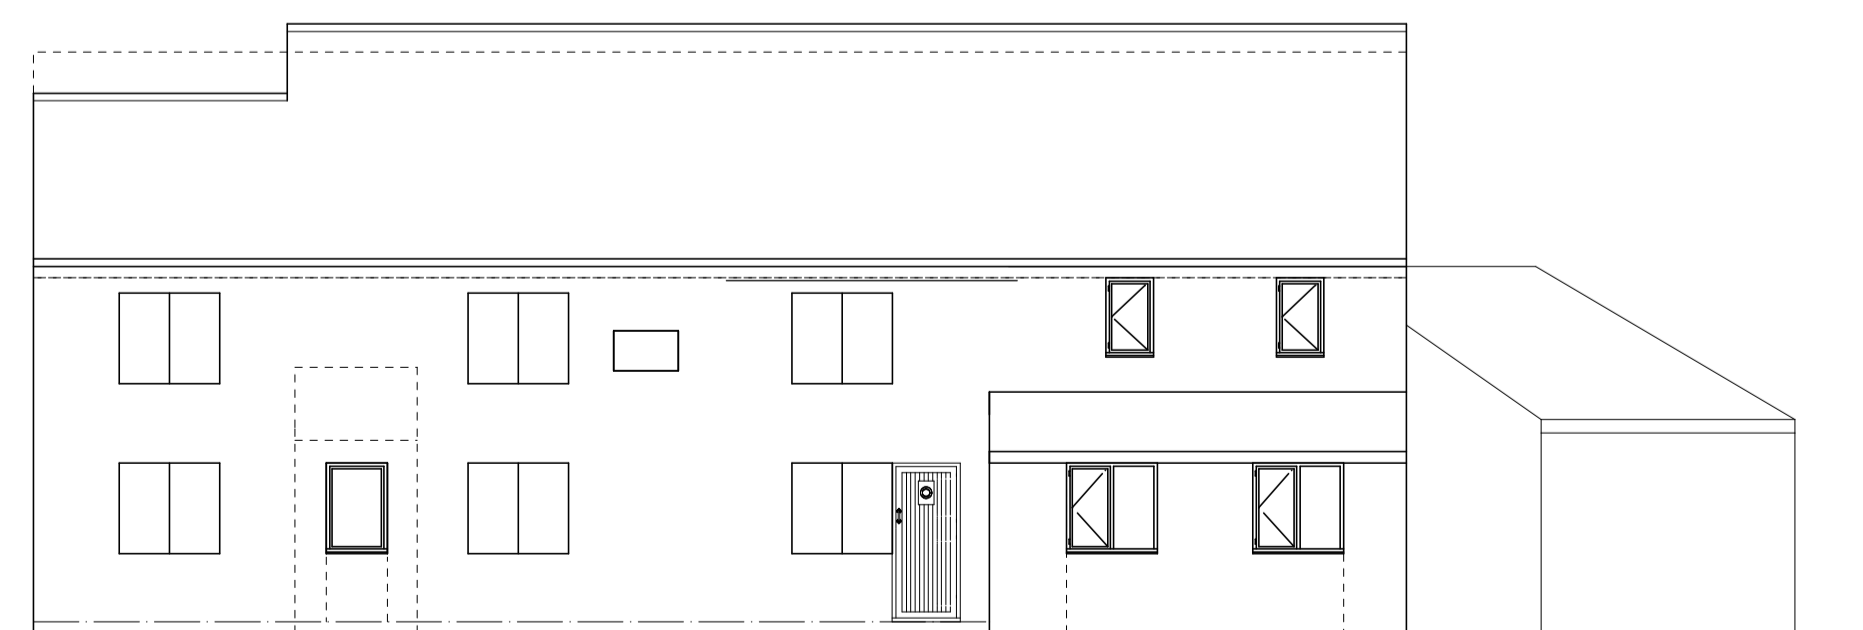


Mr M SOAR

PROPOSED EXTENSIONS  
HIRST COTTAGE  
CHAPEL LANE  
BILLINGLEY S72 0HZ

PRO PLANS & ELEVATIONS

1:100@A1 MAY 24 Rev E

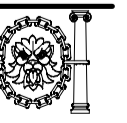**Peter Thompson**   
"Linwood"  
Barnsley Road  
Dodworth  
Barnsley S75 3JR m. 07973251730  
e-mail peter-thompson@hotmail.co.uk