

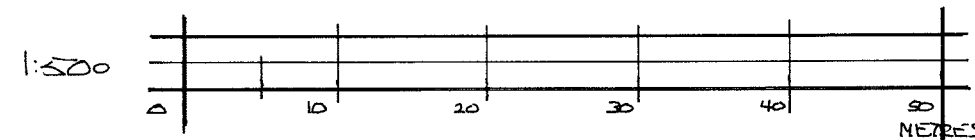
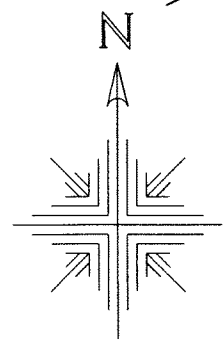


3043 sheet 2

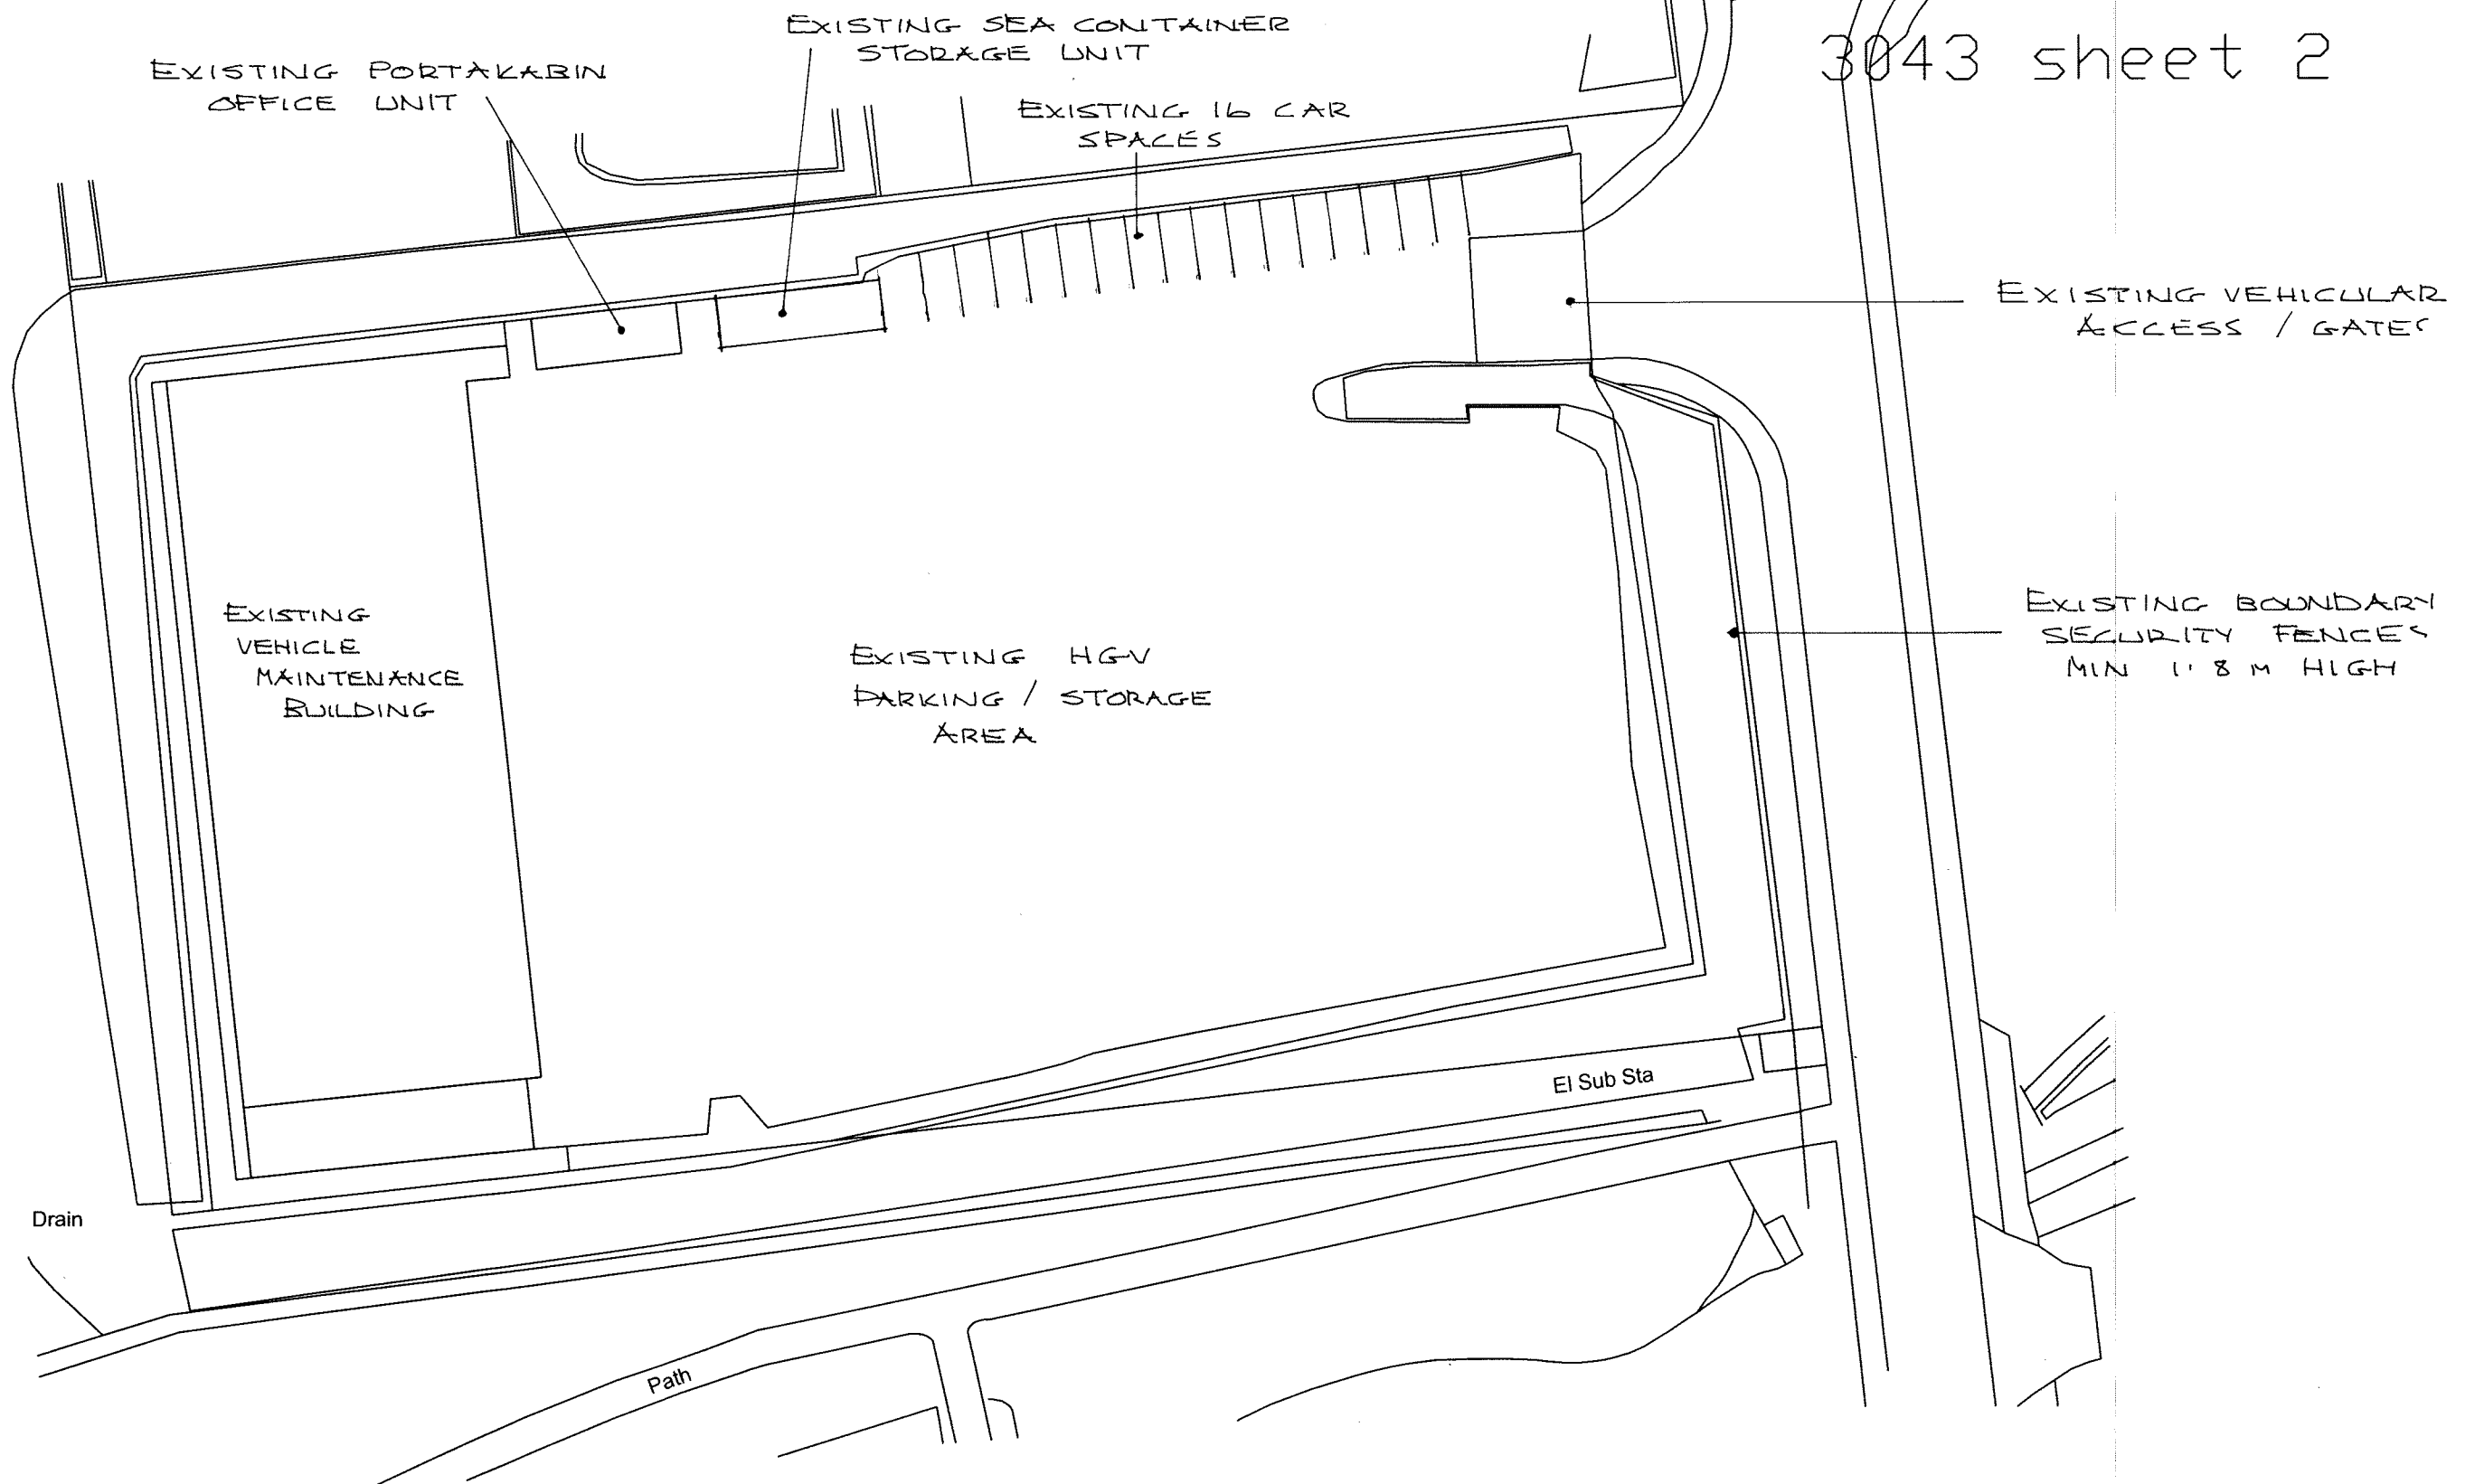

Scale 1:500 @ A3

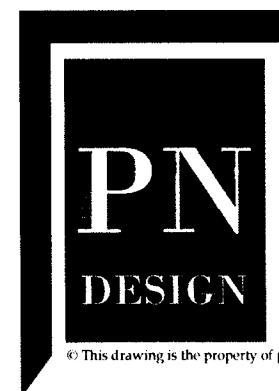

1:500 SCALE AT A3 SIZE

P&N Design, Chartered Architectural Technologists
Unit 34b, Welton Business Park, Wiske Avenue,
Brough, East Yorkshire, HU15 1ZQ

Telephone (01482) 665531

email wilson@pandndesign.co.uk

Client: MOTUS Commercials

Date: 02-03-2022

Project: Proposed offices

Scale: 1:500 @ A3

Site: Barkston Rd, Barnsley

Drg.No. 3043-2

© This drawing is the property of p&n design. It must not be copied in whole or in part or sent to a third party without written consent. Do not scale from drawing: If in doubt ask.