



PROPOSED RESIDENTIAL
DEVELOPMENT
NEW SMITHY AVENUE,
THURLSTONE

TRANSPORT STATEMENT

MARCH 2021

PROPOSED RESIDENTIAL
DEVELOPMENT
NEW SMITHY AVENUE, THURLSTONE

TRANSPORT STATEMENT

NEWETT HOMES

Final Issue

Project no: 20366-001

Date: March 2021

Andrew Moseley Associates

51A St Paul's Street

Leeds, LS1 2TE

www.amatp.co.uk

Q U A L I T Y M A N A G E M E N T

ISSUE/REVISION	FIRST ISSUE	REVISION 1	REVISION 2	REVISION 3
Remarks	Draft Issue	Final Issue	Updated with BMBC Comments, Final Issue	Updated with BMBC Collision Comments, Final Issue
Date	22.07.20	23.07.20	17.02.21	17.03.21
Prepared by	RW	RW	RW	RW
Checked by	ATM	ATM	ATM	ATM
Authorised by	ATM	ATM	ATM	ATM

P R O D U C T I O N T E A M

AMA

Director	Andrew Moseley
Transport Planner	Rosie Ward

TABLE OF CONTENTS

1	INTRODUCTION.....	6
1.1	OVERVIEW	6
1.2	REPORT STRUCTURE	7
2	EXISTING CONDITIONS.....	8
2.1	SITE LOCATION.....	8
2.2	PLANNING HISTORY	8
2.3	LOCAL HIGHWAY NETWORK.....	8
2.4	PERSONAL INJURY COLLISIONS	9
3	EXISTING SUSTAINABLE TRANSPORT PROVISION	10
3.1	INTRODUCTION	10
3.2	PEDESTRIAN / CYCLE ACCESS	10
3.3	PUBLIC TRANSPORT	11
3.4	SUMMARY	12
4	PROPOSED DEVELOPMENT	13
4.1	DEVELOPMENT PROPOSAL AND SITE LAYOUT.....	13
4.2	ACCESS AND SERVICING ARRANGEMENTS	13
4.3	PARKING	14
5	POTENTIAL DEVELOPMENT IMPACTS	15
5.1	INTRODUCTION	15
5.2	DEVELOPMENT TRAFFIC GENERATION	15
6	SUMMARY.....	17

T A B L E S

Table 3-1	Local Bus Services.....	11
Table 5-1	Peak Hour Trip Rates and Trip Generation.....	15

F I G U R E S

Figure 1 – Site Location Plan
Figure 2 – 2km Walking Isochrone
Figure 3 – Public Right of Way Plan
Figure 4 – 5km Cycling Isochrone
Figure 5 – Cycle Route Plan
Figure 6 – Bus Stop Location Plan

A P P E N D I C E S

A p p e n d i x	A	Proposed Site Layout
A p p e n d i x	B	PIC Data
A p p e n d i x	C	Swept Path of a Large Refuse Vehicle
A p p e n d i x	D	New Smithy Avenue Layby
A p p e n d i x	E	Trip Rate Data

1 INTRODUCTION

1.1 OVERVIEW

- 1.1.1 Andrew Moseley Associates (AMA) have been commissioned by Newett Homes to produce this Transport Statement (TS) in connection with the submission of a full planning application for a proposed residential development comprising of 36 units on land to the south of New Smithy Avenue, Thurlstone.
- 1.1.2 The proposed application site benefits from an extant outline planning permission for 21 dwellings (reference number: App/R4408/W/17/318801).
- 1.1.3 Post outline consent, the site had a reserved matters application (2019/0690) submitted for 21 dwellings and a full application (2019/0689) for an additional nine dwellings, taking the site total considered by Local Highway Authority (LHA) to 30 dwellings in total. Both the reserved matters application and the full application were reviewed by the LHA and considered there to be no highways issues or objections.
- 1.1.4 This independent standalone full planning application proposes an additional 15 dwellings on the site in addition to the 21 previously approved at outline stage, to a combined total of 36 dwellings. A copy of the site layout is contained in **Appendix A**.
- 1.1.5 The site is located on land to the south of New Smithy Avenue, in the centre of Thurlstone village. The site is bound to the north by residential dwellings and associated gardens from New Smithy Drive; to the east by residential dwellings and Towngate; to the south by residential dwellings from High Bank Lane and later the A628 Manchester Road; and to the west by a Public Right of Way (PRoW) and grazing land. The location of the site is shown at **Figure 1**.
- 1.1.6 Vehicular, walking and cycling access is proposed to the north of the application site via New Smithy Avenue, an existing residential street. Footways are proposed along both sides of the proposed access and will tie in with the existing footways present on New Smithy Avenue.
- 1.1.7 The Local Planning Authority (LPA) and the Local Highway Authority (LHA) is Barnsley Metropolitan Borough Council (BMBC).
- 1.1.8 The purpose of this report is to review the local highway network, the sustainable accessibility of the proposed development site and to assess the development in a local transport context.
- 1.1.9 This TS demonstrates the site is in an accessible location with access to sustainable transport modes in accordance with the National Planning Policy Framework (NPPF). It will also demonstrate that the traffic generated as a result of the development proposals would not be material.

1.2 REPORT STRUCTURE

1.2.1 The structure of the report is set out as follows;

- ▶ Section 2 – describes in detail the site location and the local highway network in the vicinity of the proposed development site;
- ▶ Section 3 – describes existing and proposed sustainable transport infrastructure in and around the proposed development site;
- ▶ Section 4 – sets out the development proposals including the proposed access / egress, servicing arrangements and car parking;
- ▶ Section 5 – sets out the estimated traffic generation of the proposed development, including an assessment of the estimated impact of the development on the local highway network;
- ▶ Section 6 – provides a summary of this TS derived from the review and analysis set out in the above Sections.

2 EXISTING CONDITIONS

2.1 SITE LOCATION

- 2.1.1 The site is located on land to the south of New Smithy Avenue, in the centre of Thurlstone village. The site is bound to the north by residential dwellings and associated gardens from New Smithy Drive; to the east by residential dwellings and Towngate; to the south by residential dwellings from High Bank Lane and later the A628 Manchester Road; and to the west by a Public Right of Way (PRoW) and grazing land. The location of the site is shown at **Figure 1**.

2.2 PLANNING HISTORY

- 2.2.1 The site benefits from an outline planning consent for a residential development of 21 dwellings in July 2018 (appeal reference number: APP/R4408/W/17/3188501).
- 2.2.2 The application was reviewed on highways matters and the inspector concluded that:
- “the proposed development would not have a harmful effect on highway safety and the efficient operation of the highway network. It would not conflict with the development plan and in particular with Policy CSP 26 of the CS the aims of which are set out above. I also find no conflict with paragraph 32 of the Framework.”
- 2.2.3 Post outline consent, the site had a reserved matters application (2019/0690) submitted for 21 dwellings and a full application (2019/0689) for an additional nine dwellings, taking the site total considered by Local Highway Authority (LHA) to 30 dwellings in total. Both the reserved matters application and the full application were reviewed by the LHA and considered there to be no highways issues or objections.
- 2.2.4 The associated uplift in residential dwellings and associate trip generation was therefore accepted in principle under all three previous planning applications.

2.3 LOCAL HIGHWAY NETWORK

- 2.3.1 New Smithy Avenue, from which the site would be accessed to the north, is a two-way residential street which forms a route through the existing adjacent residential development. New Smithy Avenue currently forms a cul-de-sac to the south, from which the access point is proposed. Footways are provided along both sides of the residential road and is street lit.
- 2.3.2 Approximately 130m to the north east of the proposed access, New Smithy Avenue forms a simple priority T-junction with Towngate. Pedestrian footways are present along both sides of each arm of the junction.
- 2.3.3 Running in a north / south alignment, Towngate is a single carriageway two-way road which provides access to a number of residential streets and the A628 Manchester Road. Towngate is subject to a 30mph speed restriction, is street lit and has footways present along both sides of the carriageway.

- 2.3.4 Located approximately 150m to the south of the New Smithy Avenue T-junction, Towngate forms a simple priority T-junction with the A628 Manchester Road. The A628 is a single carriageway two-way road which through the village of the Thurlstone is subject to a 30mph, street lit and has footways along both sides of the carriageway. The A628 increases in speed to a 40mph speed limit upon leaving the village and later increases to the National Speed Limit. The A628 runs in an east / west alignment providing access to the M1 and Barnsley in the east and to the M67 in the west via the Peak District.
- 2.3.5 Situated 10km to the east of the site, the A628 provides access to the M1 Junction 37 grade separated signalised "Dodworth Roundabout". Continuing in an easterly alignment the A628 provides access to Barnsley centre. At a strategic level the M1 runs in a north / south alignment providing access to areas such as Wakefield in the north and Sheffield and Rotherham in the south.
- 2.3.6 Located approximately 25km to the west of the site, the A628 provides access to the residential settlement of Hollingworth and forms a signalised crossroad junction with the A57. The A57 in turn provides access to the M67, which at a strategic level provides access to the M60 Manchester Outer Ring Road.
- 2.3.7 The site is considered to be well located for access to the local, regional and strategic highway networks.

2.4 PERSONAL INJURY COLLISIONS

- 2.4.1 Following comments from BMBC, the Personal Injury Collision (PIC) data for the local highway network in the vicinity of the site has been updated for the period 2015 – 2019. The PIC data has been obtained from BMBC's Data Team providing the latest 5 years of collision data available.
- 2.4.2 The PIC data demonstrates that zero collisions occurred along New Smithy Avenue or along the southern section of Towngate. However a total of two collisions were recorded on the A628 Manchester Road, near to the Towngate / High Bank Lane junction.
- 2.4.3 A full map detailing the entirety of the PIC records attained is attached at **Appendix B**. Details of the collisions are set out below
- ▶ A collision resulting in slight injury occurred on the A628 Manchester Road approximately 25m to the east of the Towngate / A628 priority T-junction. The collision occurred on the 28/11/16 and involved a total of two vehicles, none of which were identified as being non-motorised users (NMU's). It was recorded that the collision resulted from a failure to look properly , whereby a vehicle collided into the rear of an unattended vehicle; and
 - ▶ A collision resulting in slight injury occurred on the A628 Manchester Road approximately 45m to the west of the High Bank Lane / A628 priority T-junction. The collision occurred on 20/06/19 and involved a total of two vehicles, no NMU's were involved. It was recorded that the collision resulted from a vehicle driving in a 'careless / reckless / in a hurry' manner and collided into an oncoming vehicle at a narrow point in the carriageway due to parked cars.
- 2.4.4 The PIC data demonstrates that a total of two collisions occurred within the search area between the New Smithy Avenue, Towngate and the A628 Manchester Road. Of the two collisions recorded within the five year period, both were of slight injury and neither involved a non-motorised user.
- 2.4.5 It is therefore concluded that there are no extant road safety issues on the highway network in the vicinity of the development site. The frequency of collisions that occurred on the wider network, given the extent of the search area assessed within this TA are considered to be low and no mitigation measures are proposed at this stage.

3 EXISTING SUSTAINABLE TRANSPORT PROVISION

3.1 INTRODUCTION

- 3.1.1 The Government's objectives set out in the NPPF are to ensure that new developments are provided in sustainable locations, where the need to travel is minimised and the use of sustainable modes can be maximised.
- 3.1.2 The site has a good level of accessibility by sustainable modes of transport which will encourage the use of alternative modes of travel.
- 3.1.3 This section outlines the existing walking, cycling and public transport facilities within the vicinity of the development site and describes the accessibility of the site in terms of its proximity to key services and destinations.

3.2 PEDESTRIAN / CYCLE ACCESS

- 3.2.1 Walking is recognised as the most important mode of travel at a local level in that it offers the greatest potential to replace short car trips, particularly those under two kilometres. As such, consideration has been given to the existing pedestrian facilities in the vicinity of the proposed development. A plan showing the 2km walking catchment from the centre of the site is attached in Figure 2.
- 3.2.2 The plan attached at Figure 2 shows that areas within the 2km catchment area includes the residential settlements of Thurlstone, Millhouse Green and Penistone Town Centre. The 2km catchment area also provides access to a range of local facilities and services including; primary and secondary schools, supermarkets, GP surgeries, dentists, post office, Penistone Leisure Centre and a range of local shops.
- 3.2.3 Footways are present along both sides of the residential streets of New Smithy Avenue, Towngate and the A628 Manchester Road providing access to the local facilities and amenities within the settlement of Thurlstone.
- 3.2.4 Situated along the western boundary of the application site, a PRoW footpath runs in a north / south alignment proving off-road access from High Bank Lane to Westfield Avenue. Details of the PRoW's within the vicinity of the site are provided at Figure 3.
- 3.2.5 Cycling has the potential to substitute for short car trips, particularly less than five kilometres. As such, those areas and facilities within a reasonable walking distance can also be considered to be within a reasonable cycling distance. The plan attached at Figure 4 shows the 5km cycling catchment from the site. The plan identifies that the 5km catchment area extends to areas such as Upper Denby in the north, Hoylandswaine in the east, Snowden Hill to the south, and Crow Edge in the west.
- 3.2.6 The National Cycle Network (NCN) Route 62 runs approximately 1km to the south of the site. The NCN Route 62 runs in an east / west alignment providing access to the residential settlements of Penistone, Oxspring and the southern extents of Barnsley. The NCN Route 62 also provides access to the NCN Route 627 which in turn provides access to areas such as Sheffield in the south via both traffic-free and on-road sections. Details of the cycle route plan are provided at Figure 5.

3.3 PUBLIC TRANSPORT

Bus Services

- 3.3.1 The proposed development site is well located in terms of its proximity to public transport services which provide access to the proposed site.
- 3.3.2 A total of two bus stops are situated within a 400m walking distance of the proposed development; both bus stops are situated on the A628 Manchester Road. The bus stop situated on the eastbound A628 carriageway is equipped with a bus shelter, timetable information and seating area. Both bus stops can be accessed via the footways provided on New Smithy Avenue, Towngate and the A628.
- 3.3.3 A plan showing these bus stop locations is attached at **Figure 6** and summarised in Table 3-1.

Table 3-1 Local Bus Services

SERVICE	ROUTE	MONDAY – FRIDAY	SATURDAY	SUNDAY
21	Barnsley – Crow Edge	Every hour (06:30 – 17:50)	Every hour (07:45 – 15:55)	N/A
21a	Barnsley – Crow Edge	Every hour (17:05 – 23:10)	Every hour (17:05 – 23:10)	Every hour (09:10 – 23:10)
23	Barnsley - Stocksbridge	Every two hours (08:50 – 15:40)	Every two hours (08:50 – 15:40)	N/A
25	Penistone - Cubley	Every hour (09:45 – 12:45)	N/A	N/A
29	Sheffield - Holmfirth	Every 2 – 3 hours (08:25 – 21:30)	Every 2 – 3 hours (08:30 – 21:30)	Every 2 – 3 hours (08:30 – 23:00)

- 3.3.4 As set out in **Table 3-1**, the bus services provide a combined frequency of three buses per hour on weekdays, two buses per hour on Saturdays and one bus per hour on Sundays. These buses provide access from the site to the surrounding settlements of Barnsley, Penistone, Sheffield and other local destinations, providing a feasible means of access to and from the site by bus.

Rail Services

- 3.3.5 The nearest rail station is Penistone Station which is located approximately 2.5km to the east of the proposed site, which is situated within the recommended cycling distance. The rail station is equipped with cycle parking for 16 spaces. This station is situated on the northern line providing direct hourly services to both Sheffield and Huddersfield.
- 3.3.6 It is considered that Penistone Station is of a suitable distance from the site to encourage modal interchange and commuting to and from the site to regional destinations, particularly for employment and commuting purposes.

3.4 SUMMARY

- 3.4.1 A review of the existing facilities for access to the site by a range of non-car modes has been carried out. The existing pedestrian facilities within the vicinity of the site are of a high quality. The local road network within the vicinity of the site is considered conducive to cycling, with the NCN Route 62 located approximately 1km to the south of the site.
- 3.4.2 The site is therefore considered to be in a sustainable location for access by non-car modes and in line with local and national planning policy.

4 PROPOSED DEVELOPMENT

4.1 DEVELOPMENT PROPOSAL AND SITE LAYOUT

4.1.1 The proposed development is for a residential development of 36 dwellings, which is an increase of 15 dwellings on the approved outline application (reference number: 2017/0088). The development also proposes with associated parking, road layout, landscaping and access arrangements. A copy of the proposed site layout is included in **Appendix A**.

4.1.2 A breakdown of the proposed residential dwellings for the wider site includes;

Affordable Homes:

- ▶ 3 x two bedroom dwellings; and
- ▶ 7 x three bedroom dwellings.

Open Market Units:

- ▶ 15 x three bedroom dwellings; and
- ▶ 11 x four bedroom dwellings.

4.2 ACCESS AND SERVICING ARRANGEMENTS

4.2.1 It is proposed that the site will be accessed to the north of the site via New Smithy Avenue, an existing residential street and will be fully accessible by all modes of transport. The access plan is detailed in **Appendix A**.

4.2.2 It is proposed that the internal footways will be provided along both sides of the road which will connect into the existing facilities provided along New Smithy Avenue.

4.2.3 The site will provide access to a total of 36 dwellings containing a mixture of housing styles and sizes, therefore in line with the residential design guide, the access road is proposed with a 5.5m road width and 2 x 2m footways. The road width is maintained across the site providing footways on either side of the road, apart from those locations where private drives are proposed and would adopt the required BC standards.

4.2.4 The internal road network has been designed in accordance with Manual for Streets (MfS) to encourage vehicles to travel at an appropriate speed throughout the development. The proposed speed limits will be achieved through the adoption of appropriate design standards based on the primary function of the street and will include a reduction in forward visibility at junctions to achieve appropriate vehicle speeds to create environments which are attractive to pedestrians and cyclists.

4.2.5 The site would be serviced by a BMBC standard refuse vehicle, therefore a vehicle swept path of the site is detailed in AMA Drawing No. 20366-TRACK-004, provided at **Appendix C**. The drawing demonstrates the vehicle can satisfactorily access and egress the site using the turning heads provided on site. It is therefore considered that the proposed service arrangements are satisfactory to accommodate the proposed vehicle with minimal conflicts with other site users.

4.3 PARKING

- 4.3.1 Parking for the residential units would be provided on site in line with BMBC's Local Development Framework "Supplementary Planning Document: Parking".
- 4.3.2 The parking standards are as follows:
- ▶ 1 -2 Bedrooms – 1 space per dwelling; and
 - ▶ 3 or more Bedrooms – 2 spaces per dwelling;
- 4.3.3 Where garages are provided, as detailed above these would have minimal internal dimensions in line with BMBC requirements.
- 4.3.4 Secure cycle parking will be provided across the site. Where garages are proposed with (or within) a property this will accommodate the provision, those without garages will have secure cycle storage provided within the curtilage of the property.
- 4.3.5 The proposals also accommodate a new layby parking area on New Smithy Avenue to improve the forward visibility on New Smithy Avenue whilst providing formal parking for three spaces. The planning inspector agreed that the proposed layby would provide adequate mitigation for the increase in traffic during both the construction and occupation periods. This was agreed at outline planning stage for the 21 dwelling scheme adjacent at planning appeal and would also be delivered by this site if approved, this is detailed in **Appendix D**. This would be formally designed and agreed with the LHA through a suitable S278 agreement post planning approval.

5 POTENTIAL DEVELOPMENT IMPACTS

5.1 INTRODUCTION

- 5.1.1 This section sets out the methodology used to estimate the number of trips that are expected to be generated by the proposed development site and its impact on the local highway network.

5.2 DEVELOPMENT TRAFFIC GENERATION

- 5.2.1 Both of the reserved matters application (2019/0690) and the full application (2019/0689) were reviewed by the LHA and considered there to be no highways objections. The associated uplift in residential dwellings and associated trip generation was therefore accepted in principle for all three previous planning applications.
- 5.2.2 The TRICS trip rates have been obtained from the previously submitted trip rates by Paragon Highways for the 21 dwelling parcel of land, planning application (reference number: 2017/0990).
- 5.2.3 These are considered to be robust trip rates based on the parameters of the TRICS assessment and are therefore applied to the residential uplift of 15 dwellings. The vehicle trip rates derived are summarised in Table 5-1 and factored against the 15 units. The proposals comprise 15 residential dwellings located within an edge of town centre, predominantly residential area.
- 5.2.4 Based upon an understanding of the highway network, the weekday morning and evening peak hours are understood to be between 08:00 to 09:00 and 17:00 to 18:00. Details of the trip rates are attached at Appendix E.

Table 5-1 Peak Hour Trip Rates and Trip Generation

	AM PEAK		PM PEAK	
	Arrivals	Departures	Arrivals	Departures
Residential Trip Rates	0.151	0.416	0.390	0.225
Trip Generation for 21 Dwelling Scheme	3	9	8	5
Trip Generation for 15 Additional Dwellings	2	6	6	3
Total Trip Generation for 36 Dwellings	5	15	14	8

- 5.2.5 Table 5-1 demonstrates that the development proposals are forecast to generate the following additional vehicular trips during the highway network peak hours when compared with the approved 21 dwelling scheme:
- ▶ AM Peak – 2 arrivals and 6 departures – 8 Two-Way Trips; and
 - ▶ PM Peak – 6 arrivals and 3 departures – 9 Two-Way Trips.

- 5.2.6 This equates to approximately one additional vehicle on the local highway network every six minutes.
- 5.2.7 On this basis the trip generation of the proposed scheme is considered to be negligible and would have no noticeable impact on the local highway network.

6 SUMMARY

- 6.1.1 Andrew Moseley Associates (AMA) have been commissioned by Newett Homes to produce this Transport Statement (TS) in connection with the submission of a full planning application for a residential uplift of 15 dwellings, forming part of a holistic development comprising of 36 dwellings on land to the south of New Smithy Avenue, Thurlstone.
- 6.1.2 The site is located on land to the south of New Smithy Avenue, in the centre of Thurlstone village. The site is bound to the north by residential dwellings and associated gardens from New Smithy Drive; to the east by residential dwellings and Towngate; to the south by residential dwellings from High Bank Lane and later the A628 Manchester Road; and to the west by a PRoW and grazing land.
- 6.1.3 Vehicular, walking and cycling access is proposed to the north of the application site via New Smithy Avenue. Footways are proposed along both sides of the proposed access and will tie in with the existing footways present on New Smithy Avenue.
- 6.1.4 A review of the existing facilities for access to the site by a range of non-car modes has been carried out. The existing pedestrian facilities within the vicinity of the site are of a high quality. The local road network within the vicinity of the site is considered conducive to cycling, with the NCN Route 62 located approximately 1km to the south of the site.
- 6.1.5 The site layout has been designed to accommodate the refuse vehicle used by BMBC.
- 6.1.6 The proposals will provide car and cycle parking in accordance with the local standards.
- 6.1.7 This TS has highlighted that the site is in an accessible location with access to sustainable transport modes in accordance with the National Planning Policy Framework (NPPF).
- 6.1.8 The development proposals have the potential to generate 3 and 3 two-vehicle movements during the AM and PM peak hour periods respectively. This equates to approximately one additional vehicle on the local highway network every 20 minutes.
- 6.1.9 Therefore, there are no overriding traffic and transportation reasons why planning permission could not be granted.

FIGURES

Figure 1 – Site Location Plan


Figure 2 – 2km Walking Isochrone

Figure 3 – Public Right of Way Plan

Figure 4 – 5km Cycling Isochrone


Figure 5 – Cycle Route Plan

Figure 6 – Bus Stop Location Plan

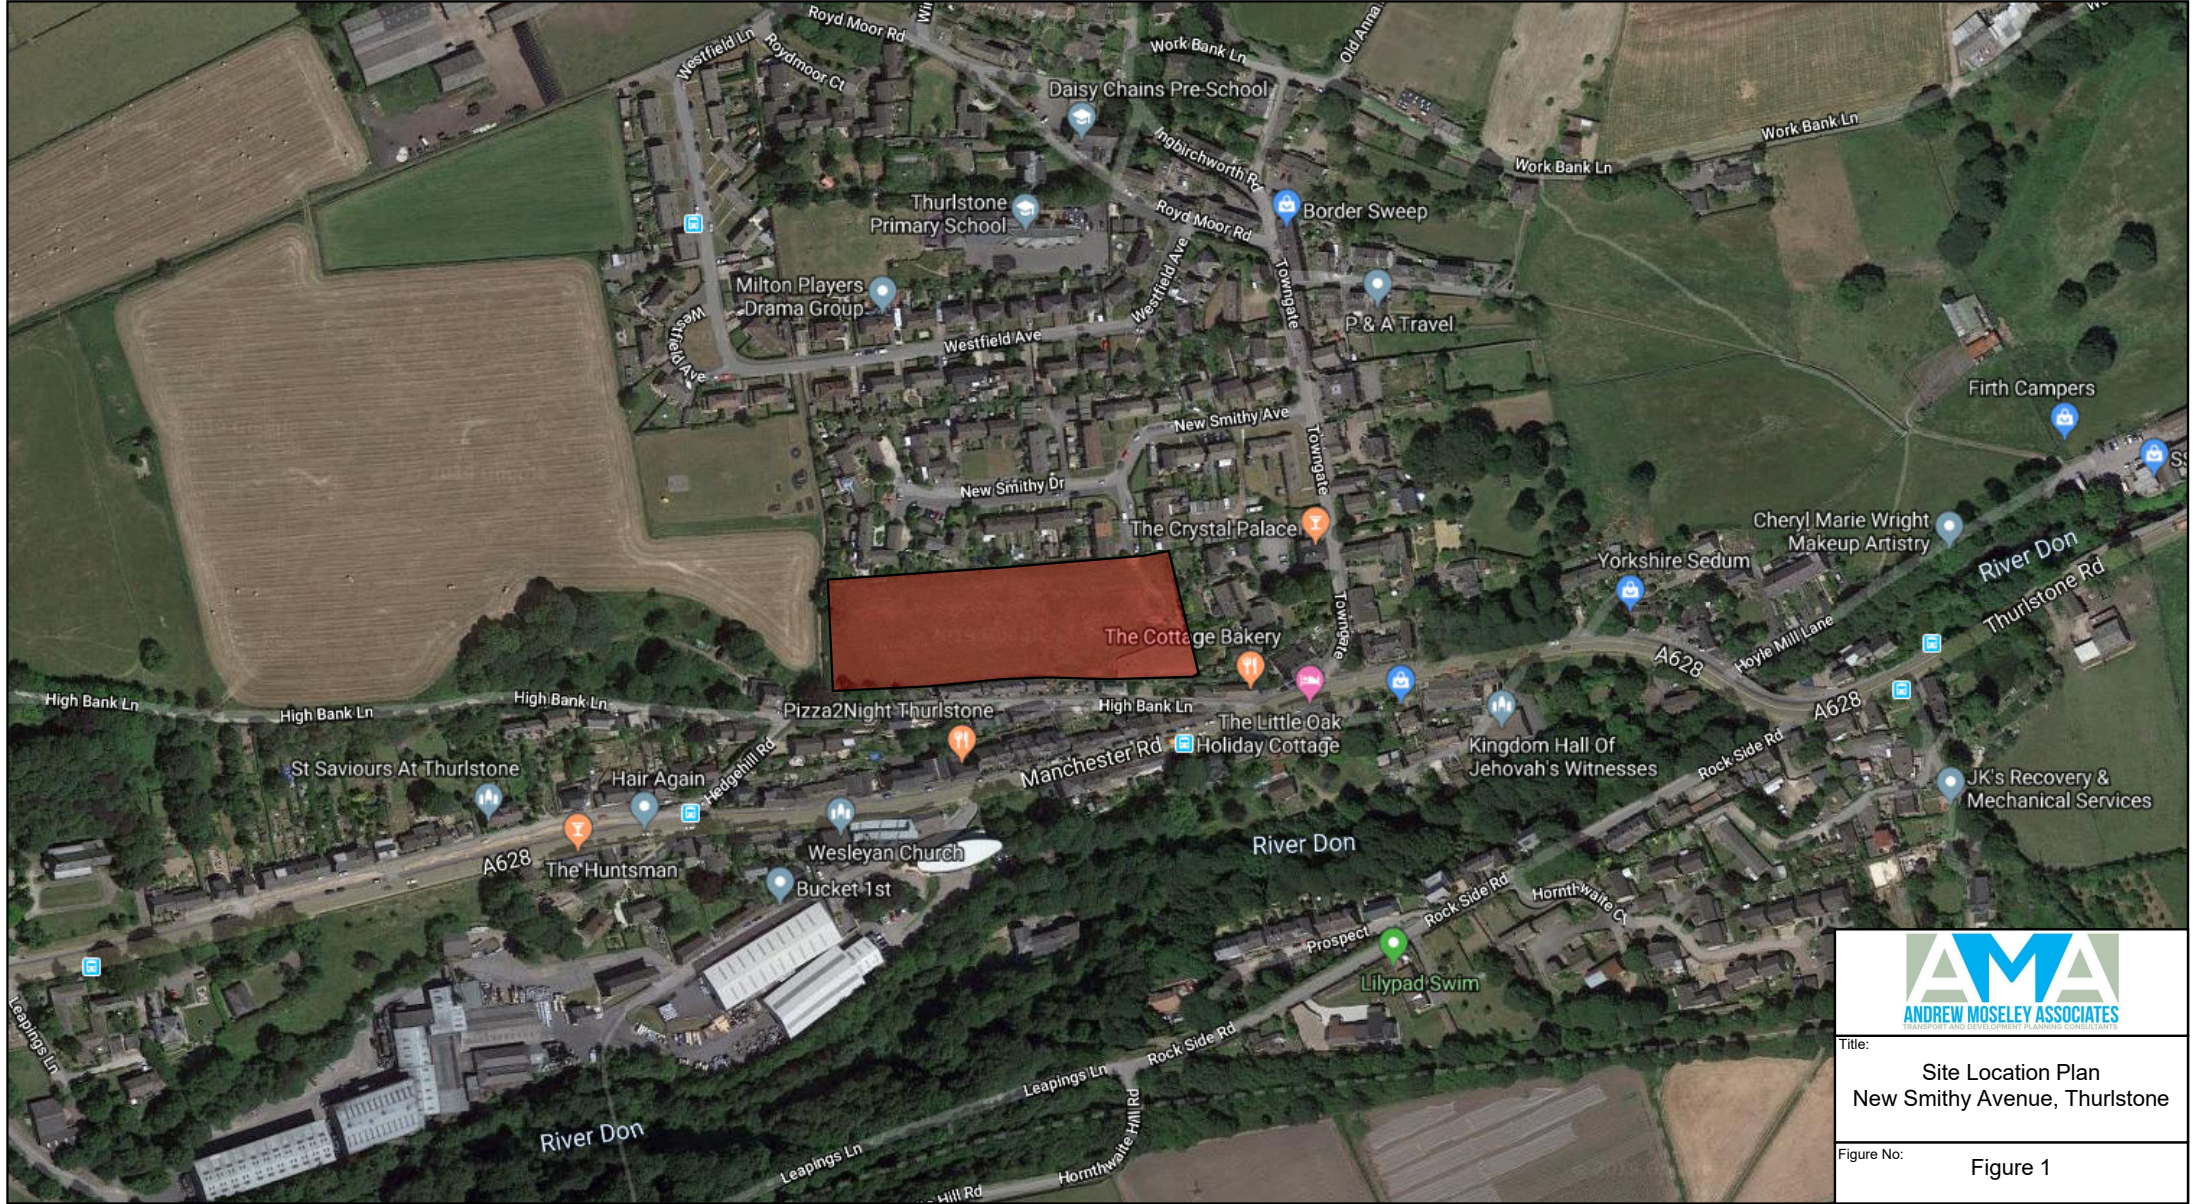


Title: Site Location Plan
New Smithy Avenue, Thurlstone

Figure No: Figure 1

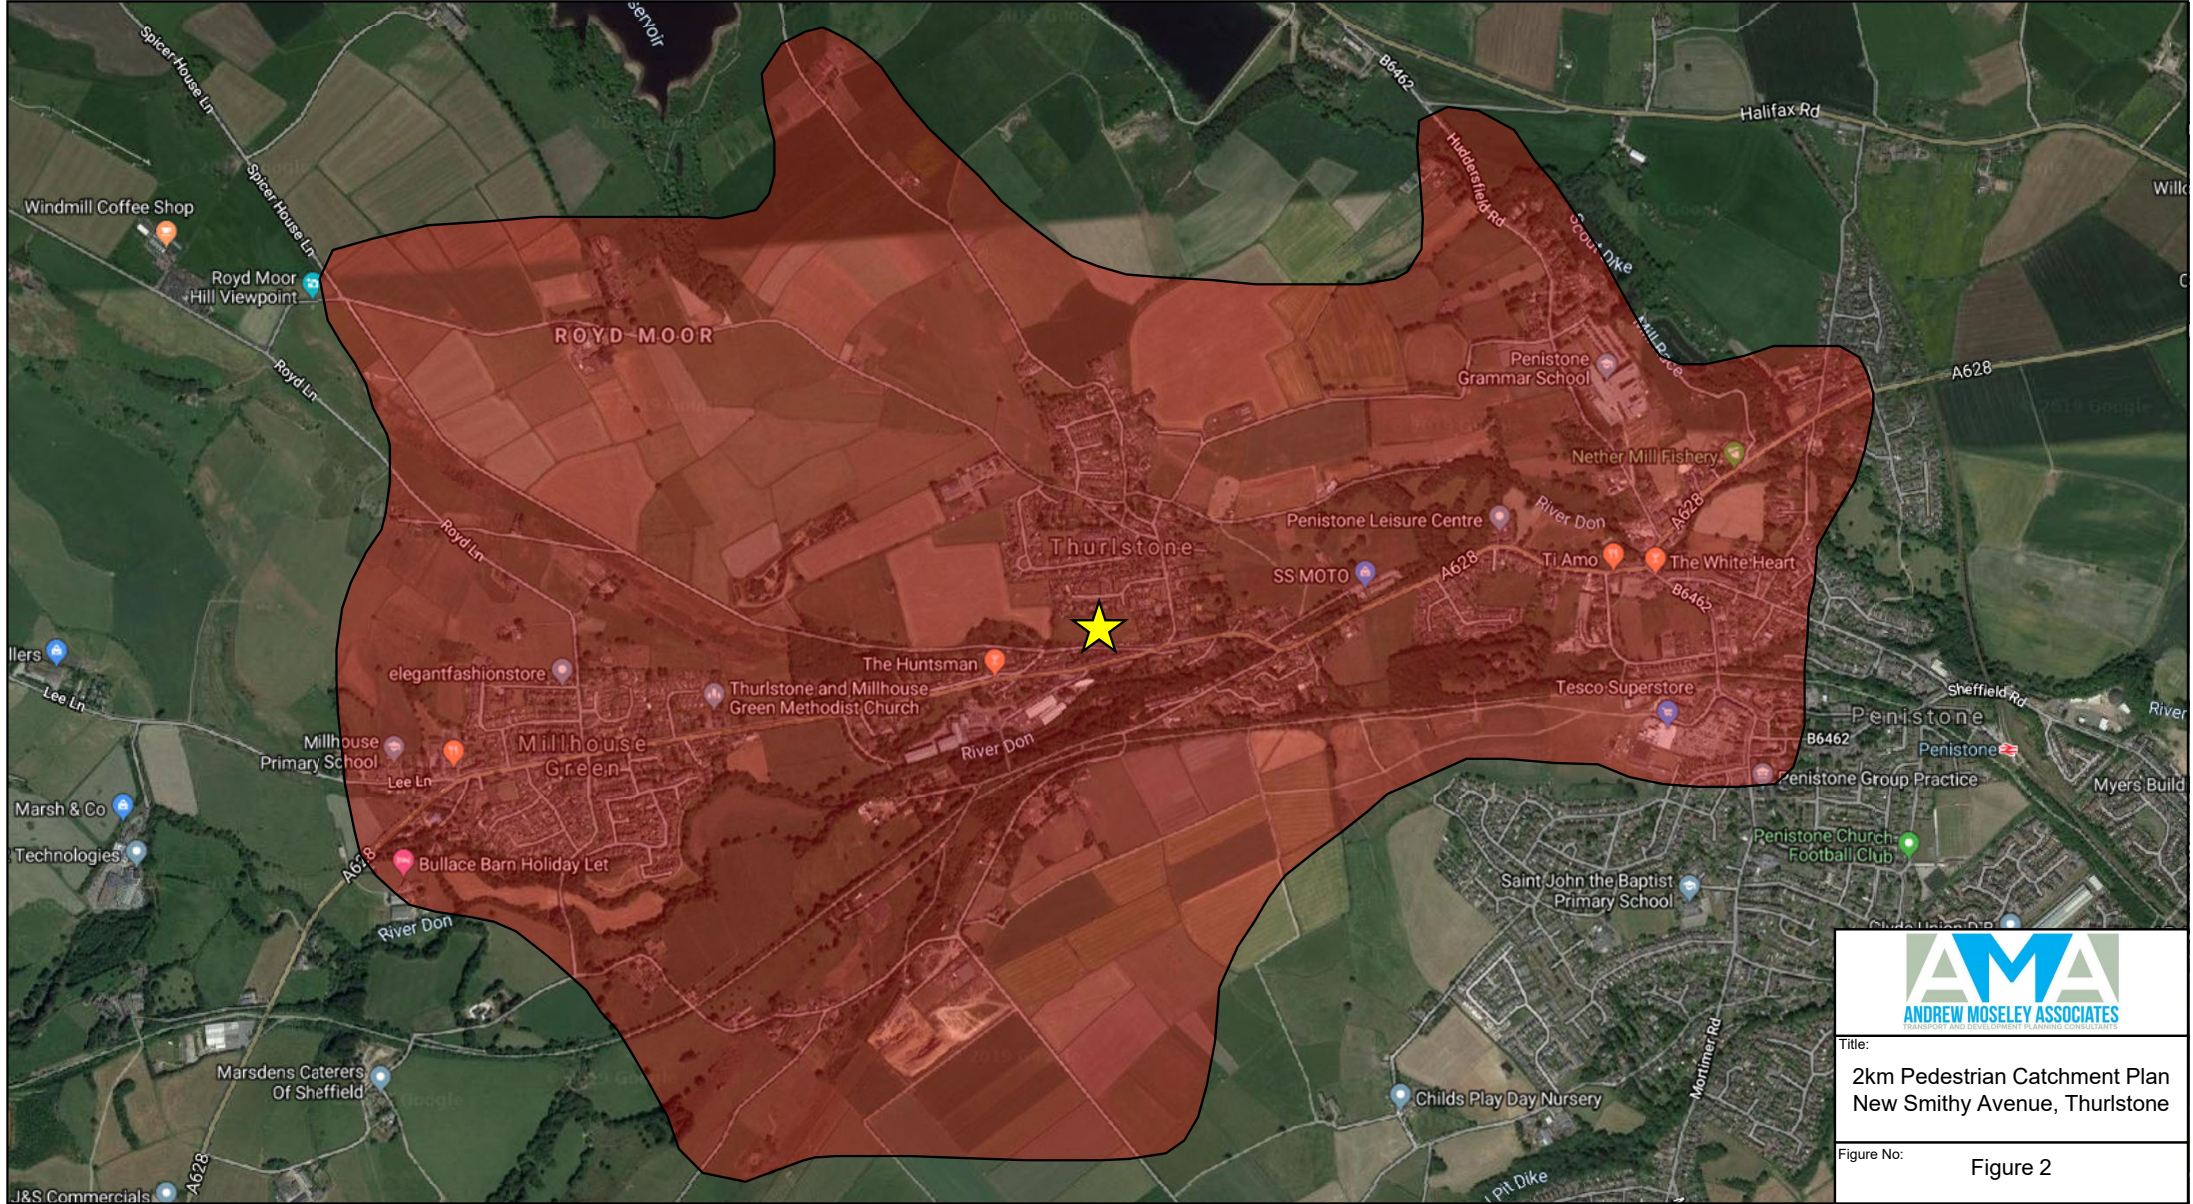


Public Rights of Way

- Bridleway
- Footpath

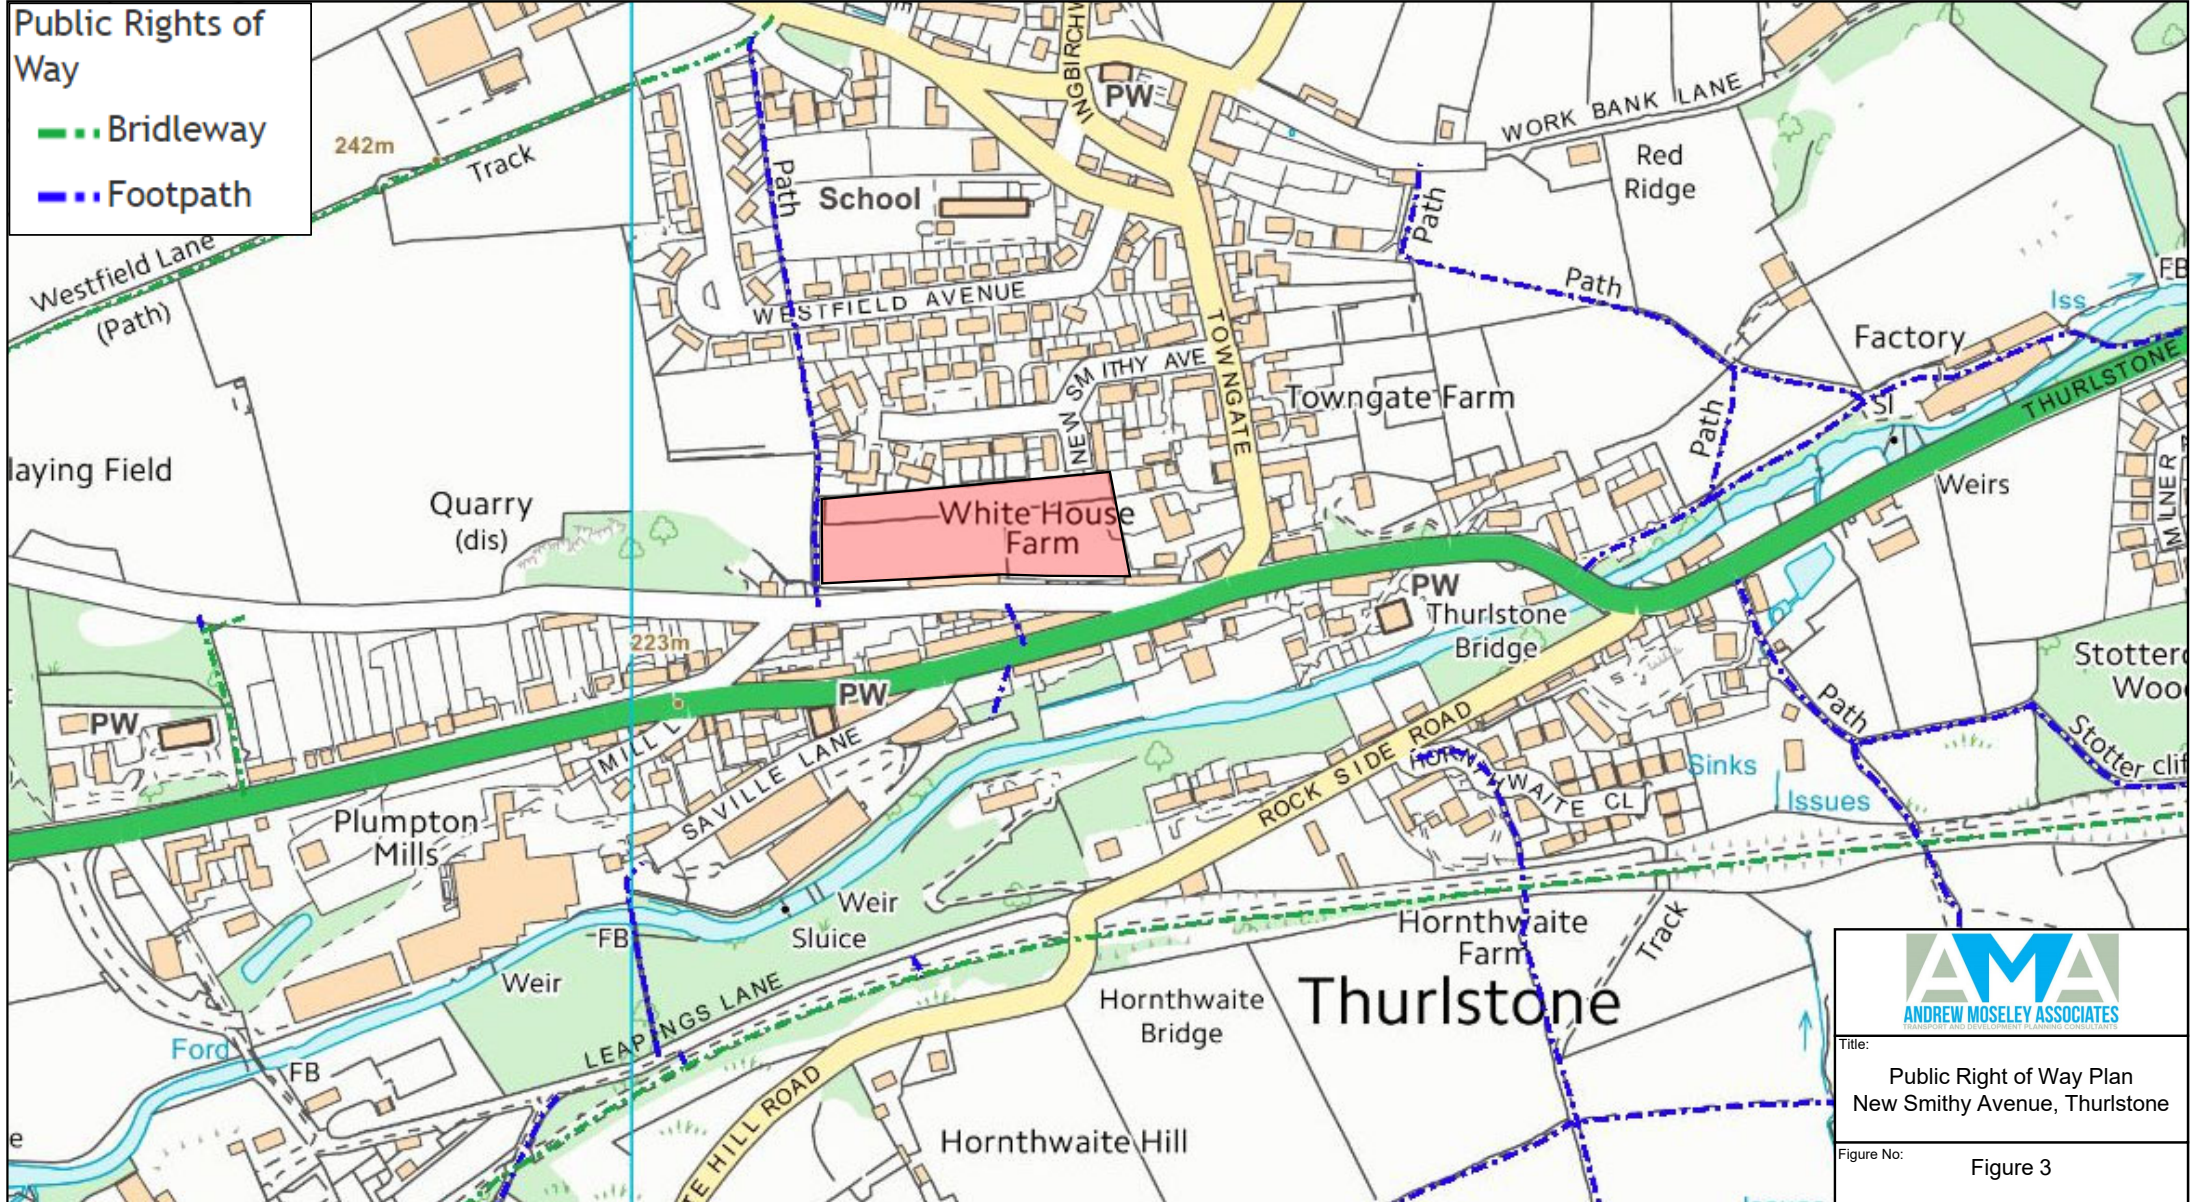

Title: Public Right of Way Plan
New Smithy Avenue, Thurlstone

Figure No: Figure 3

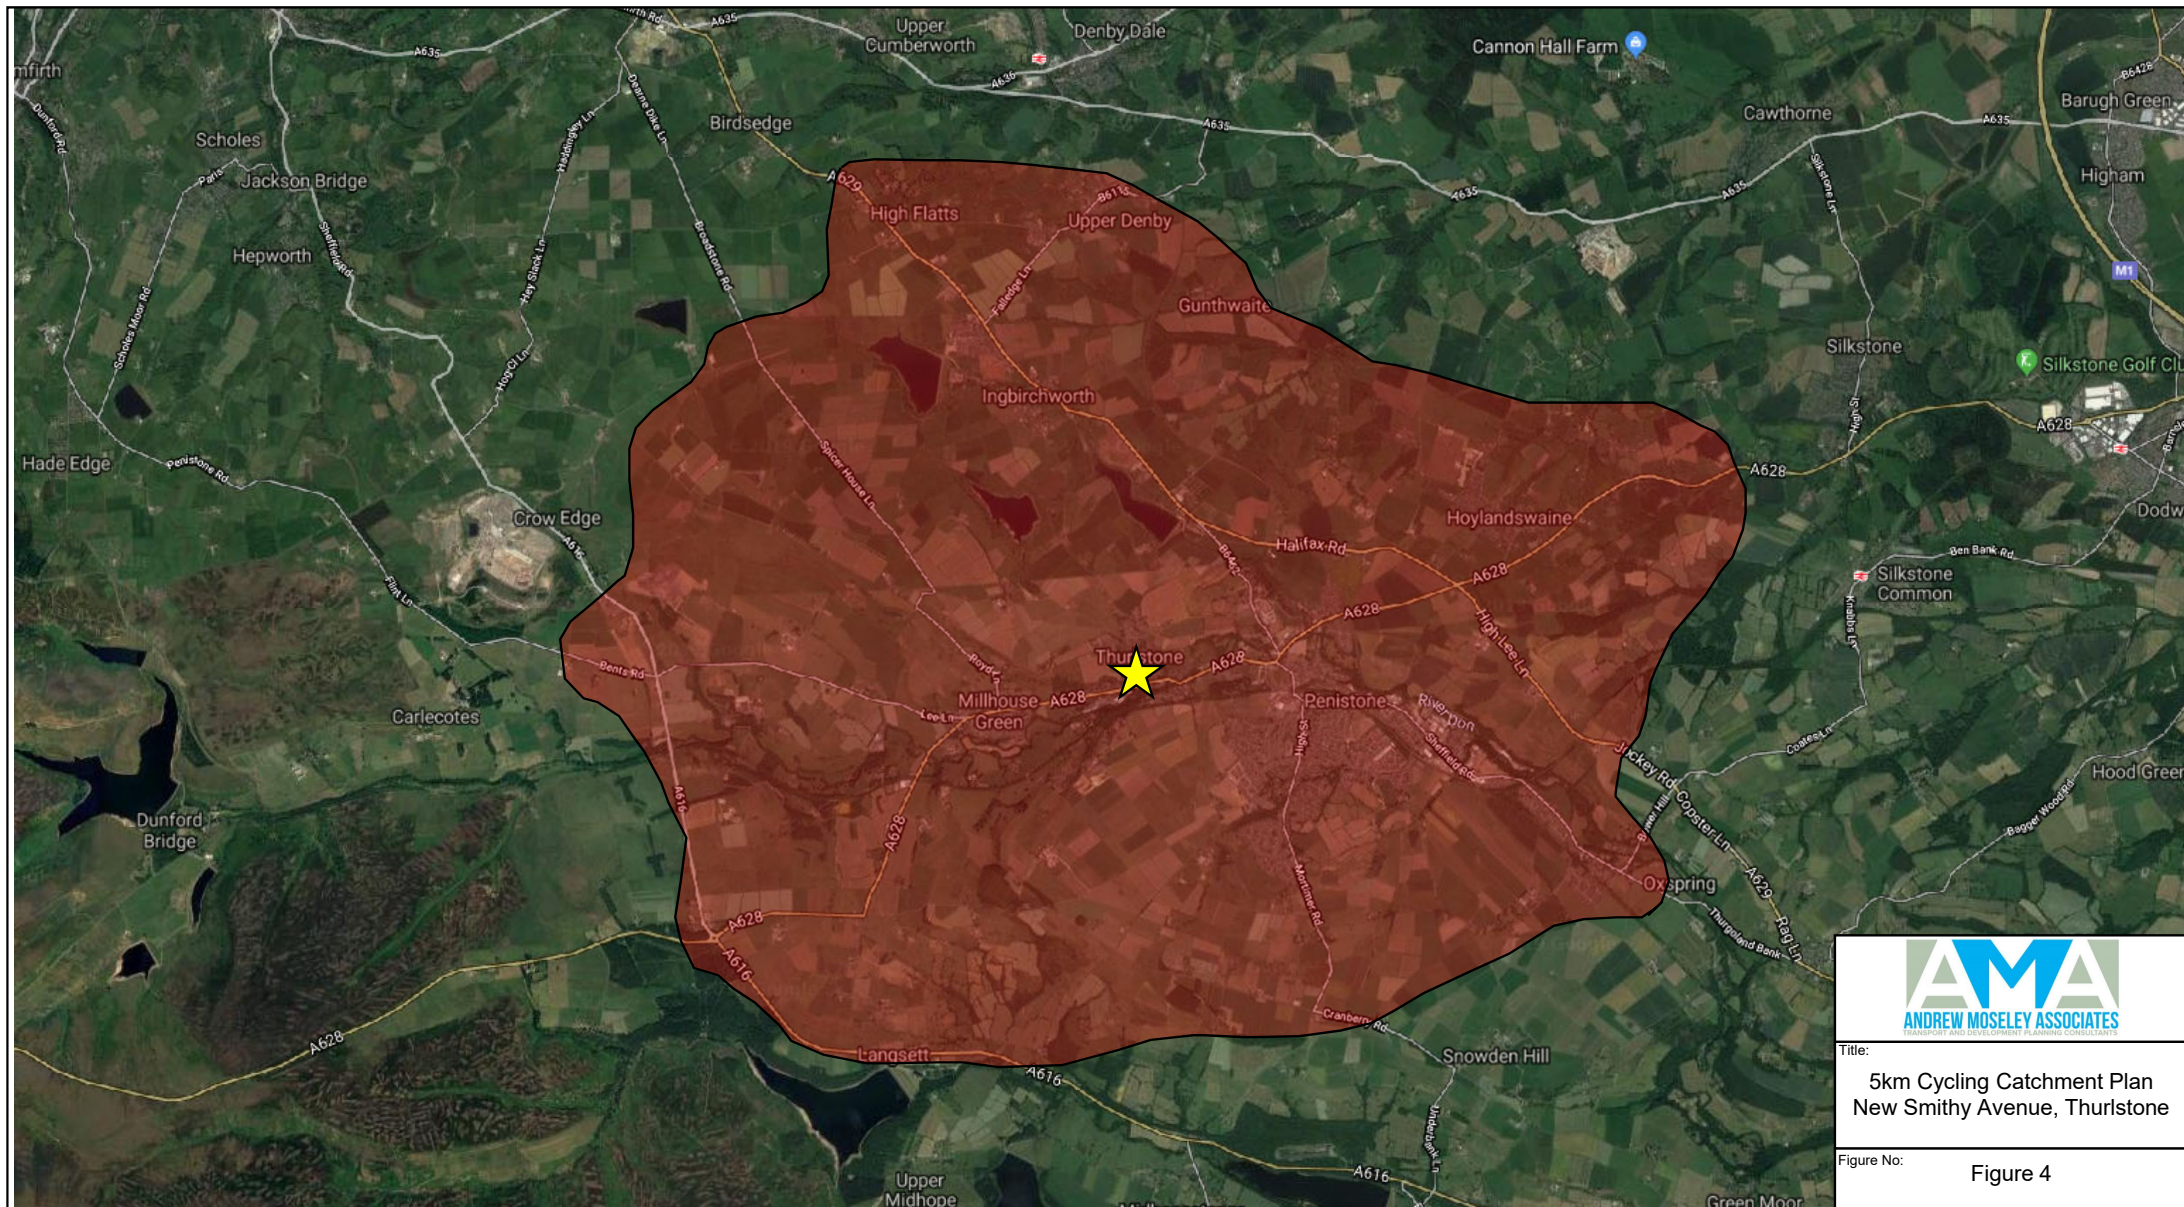





Title:	
Bus Stop Location Plan New Smithy Avenue, Thurlstone	
Figure No:	Figure 6

APPENDICES

[Appendix A Proposed Site Layout](#)

[Appendix B PIC Data](#)

[Appendix C Swept Path of a Large Refuse Vehicle](#)

[Appendix D New Smithy Avenue Layby](#)

[Appendix E Trip Rate Data](#)

Appendix A

PROPOSED SITE LAYOUT



Accommodation Schedule			
House Type	GIA sq ft	Quantity	Total GIA sq ft
AFFORDABLE UNITS			
A2 2 bed terrace/semi detached	738	3	2214
A3 3 bed terrace/semi detached	906	7	6342
TOTAL AFFORDABLE		10	8556
PRIVATE UNITS			
N302 3 bed detached	973	1	973
N303A 3 bed semi detached	1000	4	4000
N303B 3 bed semi detached	1000	4	4000
N304 3 bed detached integral garage	1083	2	2166
N306 3 bed detached integral split level	1431	4	5724
N401 4 bed detached	1178	3	3534
N402 4 bed detached integral garage	1246	5	6230
N403B 4 bed detached corner	1384	1	1384
N404 4 bed detached integral garage	1418	2	2836
TOTAL PRIVATE		26	30847
TOTAL OVERALL		36	39403

C	07.07.20	Additional affordable plot added	NH
B	15.06.20	Plots 12 and 13 amended	CR
A	15.06.20	Dimensions added	CR
Rev	Date	Description	Drawn Checked

Project New Smithy Avenue
Thurlstone

Drawing Proposed Overall Site Layout

Client Newett Homes

BIM Suitability Description

BIM Suitability Code

Status Preliminary

Date 15.06.20

Drawn CR

Checked GE

Scale (A3): 500


2 Riverside Way 320 City Road
Whitehall Waterfront Angel
LEEDS LONDON
LS1 4EH EC1V 2NZ
t 0113 819 8041 t 0203 883 8602
w edwardarchitecture.co.uk
e info@edwardarchitecture.co.uk

Project Originator Discipline Drawing No Rev

0716 -EA -A - S101 -C

Appendix B

PIC DATA

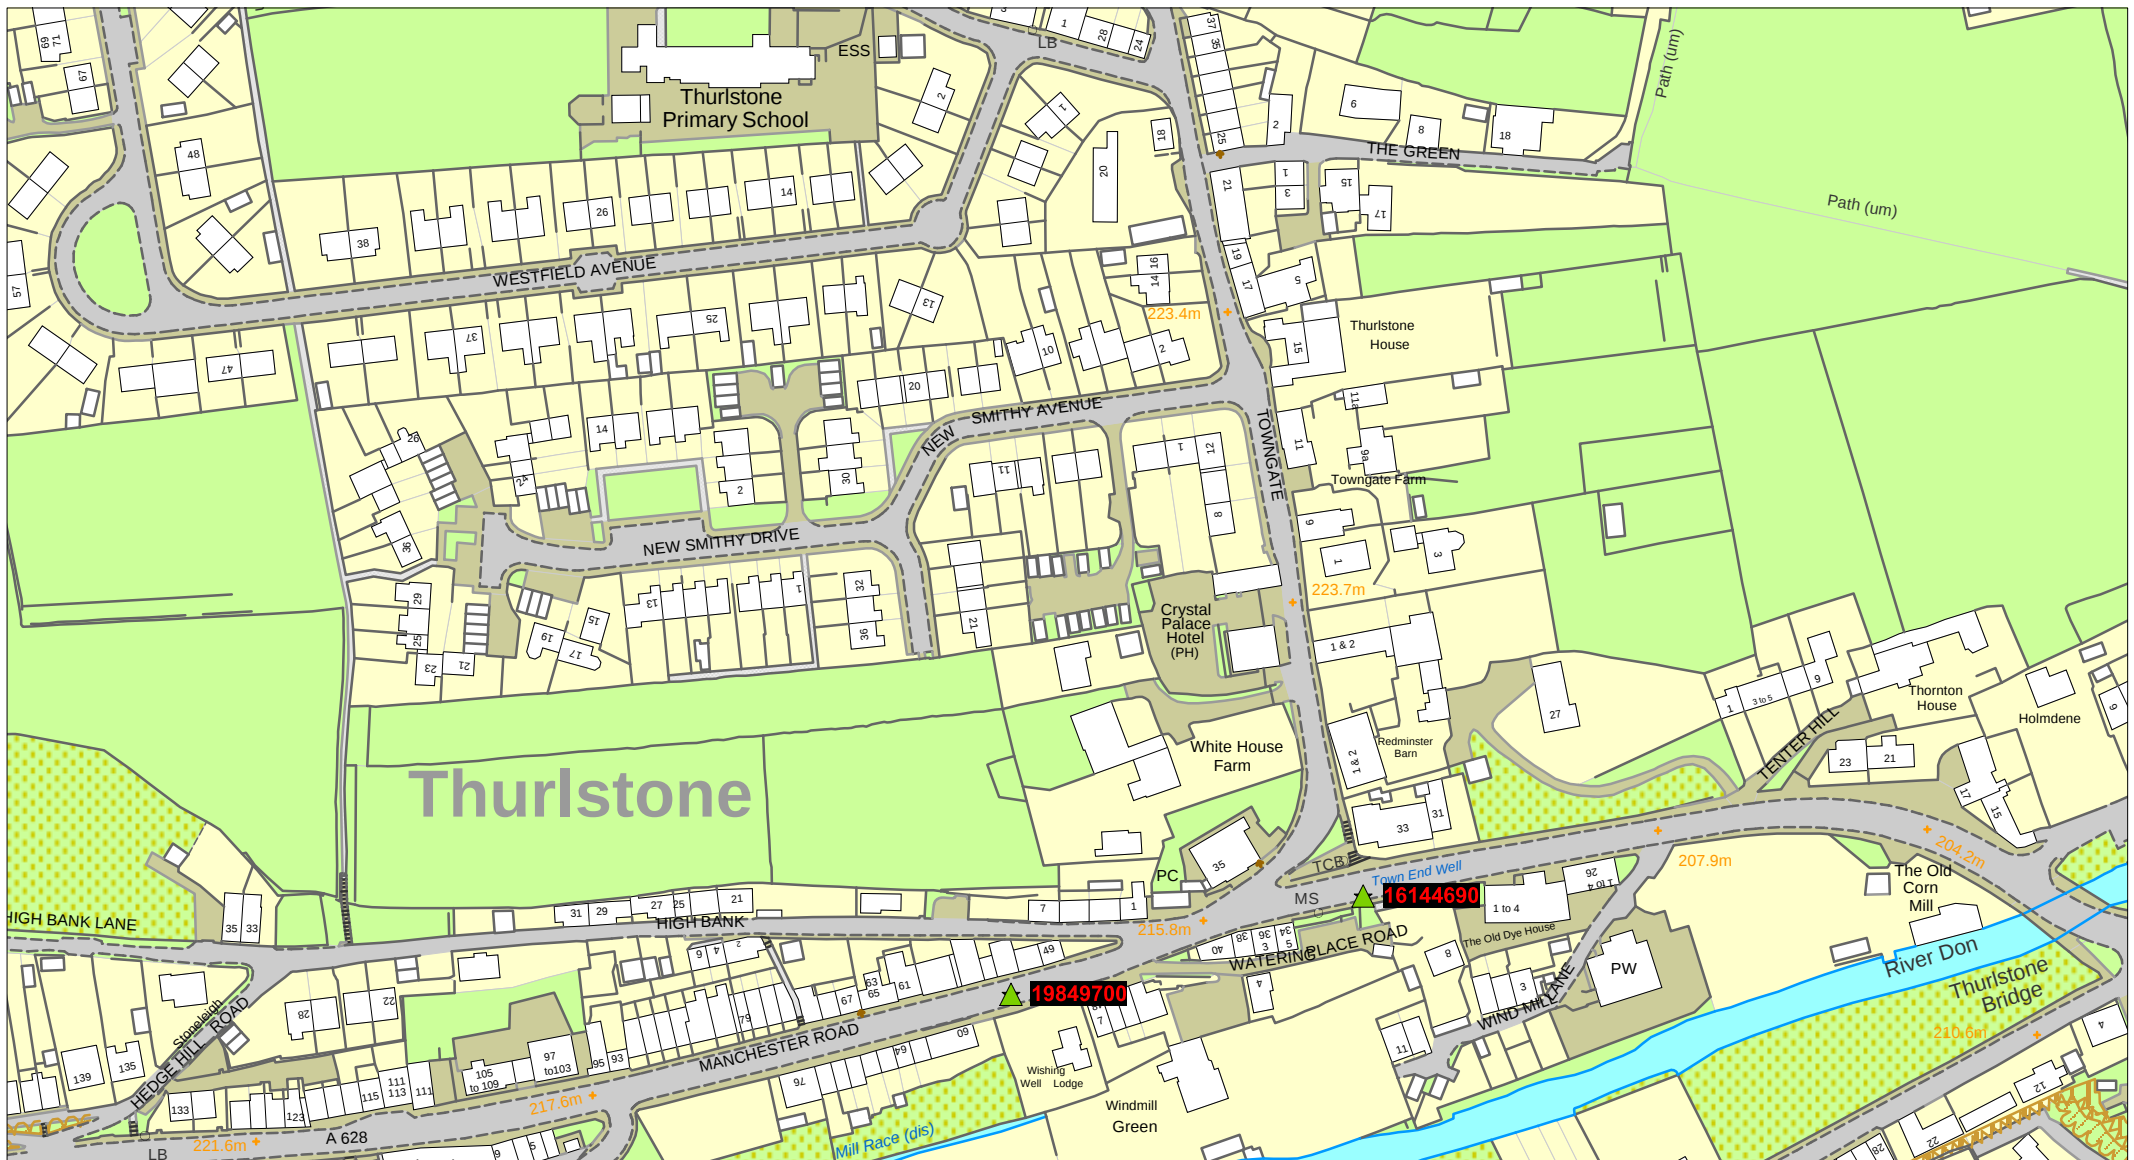

**MAKING SOUTH YORKSHIRE
ROADS SAFER**

All rights reserved. Rotherham MBC Licence
No. 100019587.
South Yorkshire LTP Partnership
Licence No. 100019587 2021

**Selected Range of Accidents between dates 01/01/2015 and 04/02/2021
Selected using Manual Selection**

SCALE	1 : 2000
DATE	23/02/2021
DRWG No.	
DRN BY	

Details of Personal Injury Accidents for Period - 01/01/2015 to 04/02/2021 (73) months

Selection: Notes:

Selected using Manual Selection

Police Ref.	Day	Location Description	Vehicles				Casualties			
			Veh No / Type / Manv / Dir / Class				Sex / Age / Sev			
Road No.	Date									
2nd Road No.	Time									
Grid Ref.	D/L									
	R.S.C									
	Weather									
	Speed									
	Account of Accident									
Causation Factor:										

16144690 Monday MANCHESTER ROAD (A628) Veh 1 Car Going ahead E to W Dri M 82 Slight
28/11/2016 BARNSELY AT OR WITHIN 20 MTS Veh 2 Parked 0 to 0
R1: A 628 0730hrs OF TOWNGATE
R2: U Darkness: street lights present
E 423,376 Dry
N 403,481 Fine without high winds
30 mph

Causation Factor:

1st: Failed to look properly
2nd: Sudden braking
3rd: Uncorrected, defective eyesight
4th: Dazzling headlights

Participant:

Vehicle 1
Vehicle 1
Vehicle 1
Vehicle 1

Confidence:

Very Likely
Very Likely
Possible
Possible

V1 APPROACHING V2 PARKED AND UNATTENDED. V1 ATTEMPTS TO OVERTAKE V2 AND COLL INTO REAR.

19849700 Thursday MANCHESTER ROAD (A628) Veh 1 Car Going ahead W to E Dri M 46 Slight
20/06/2019 BARNSELY Veh 2 Car Going ahead E to W Dri F 51 Slight
R1: A 628 0900hrs
Daylight:street lights present
E 423,283 Dry
N 403,455 Fine without high winds
30 mph

Causation Factor:

1st: Careless/Reckless/In a hurry

Participant:

Vehicle 1


Confidence:

Very Likely


TWO VEHICLE RTC, V001 WAS TRAVELLING TOWARD PENISTONE ON A SINGLE CARRIAGE WAY. THERE WERE VEHICLES PARKED ON HIS NEARSIDE SO THERE WAS ONLY FLOW OF TRAFFIC FOR ONE VEHICLE. DRIVER OF V001 WENT INTO THE CENTRE PART OF THE CARRIAGEWAY TO AVOID PARKED CARS AND COLLIDED WITH AN ONCOMING V002. BOTH HAVE BEEN SEEN TO BY THE AMBULANCE AND HAVE MINOR BRUISING AND SEATBELT MARKS. THE DRIVER OF V001 HAS BEEN INTERVIEWED AND HE CLAIMS HE LOOKED AT HIS SAT NAT FOR A SPLIT SECOND LOOKED UP AND COLLIDED WITH THE ONCOMING VEHICLE. THERE IS NO OFFENCES DISCLOSED.

Appendix C

SWEPT PATH OF A LARGE REFUSE VEHICLE

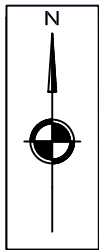

Existing hedgerow and trees removed
Pedestrian link through to existing public footpath and children's play space.

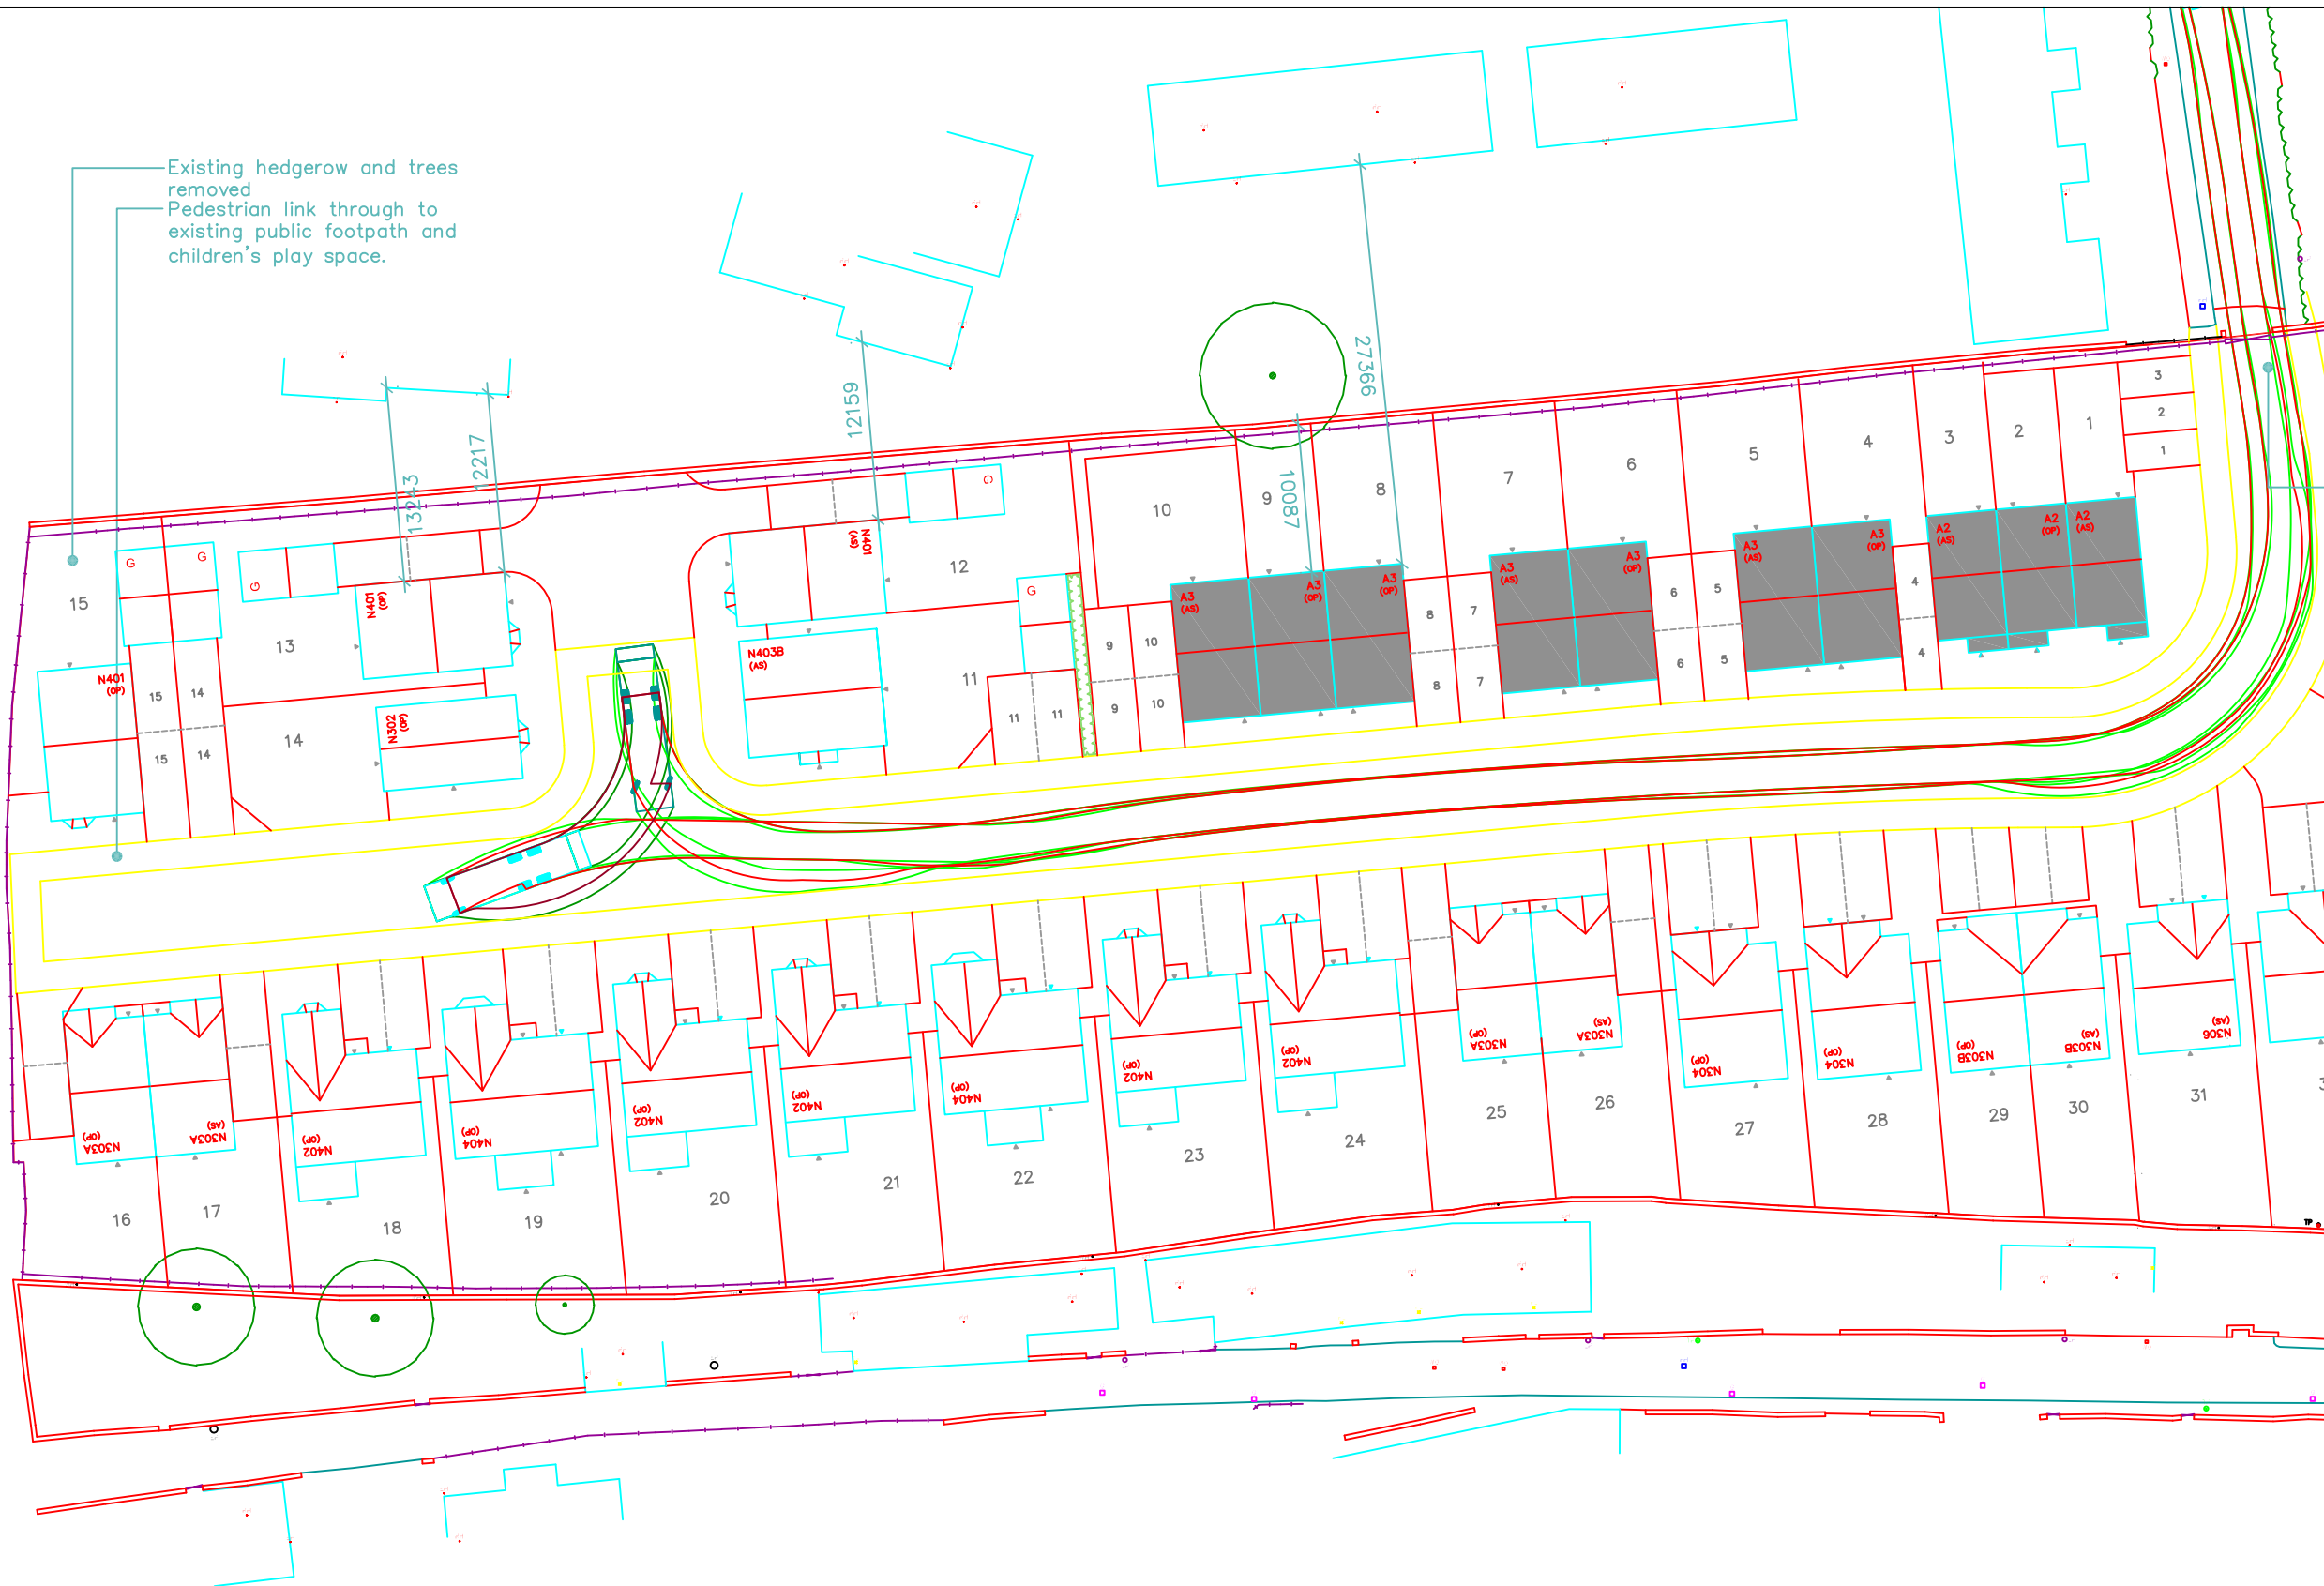

NOTES

REVISIONS

REV	DESCRIPTION	DATE	BY
-	-	-	-



Project:

NEW SMITHY AVENUE
THURLESTONE

Client:

NEWETT HOMES

Drawing:

LARGE REFUSE VEHICLE SWEEP
PATH ANALYSIS

Drawn By:

GDM

Date:

22/07/20

Checked:

ATM

Scale:

1:500 @ A3

Drawing No.



AMA/20366/ATR004

Rev.

-

Appendix D

NEW SMITHY AVENUE LAYBY

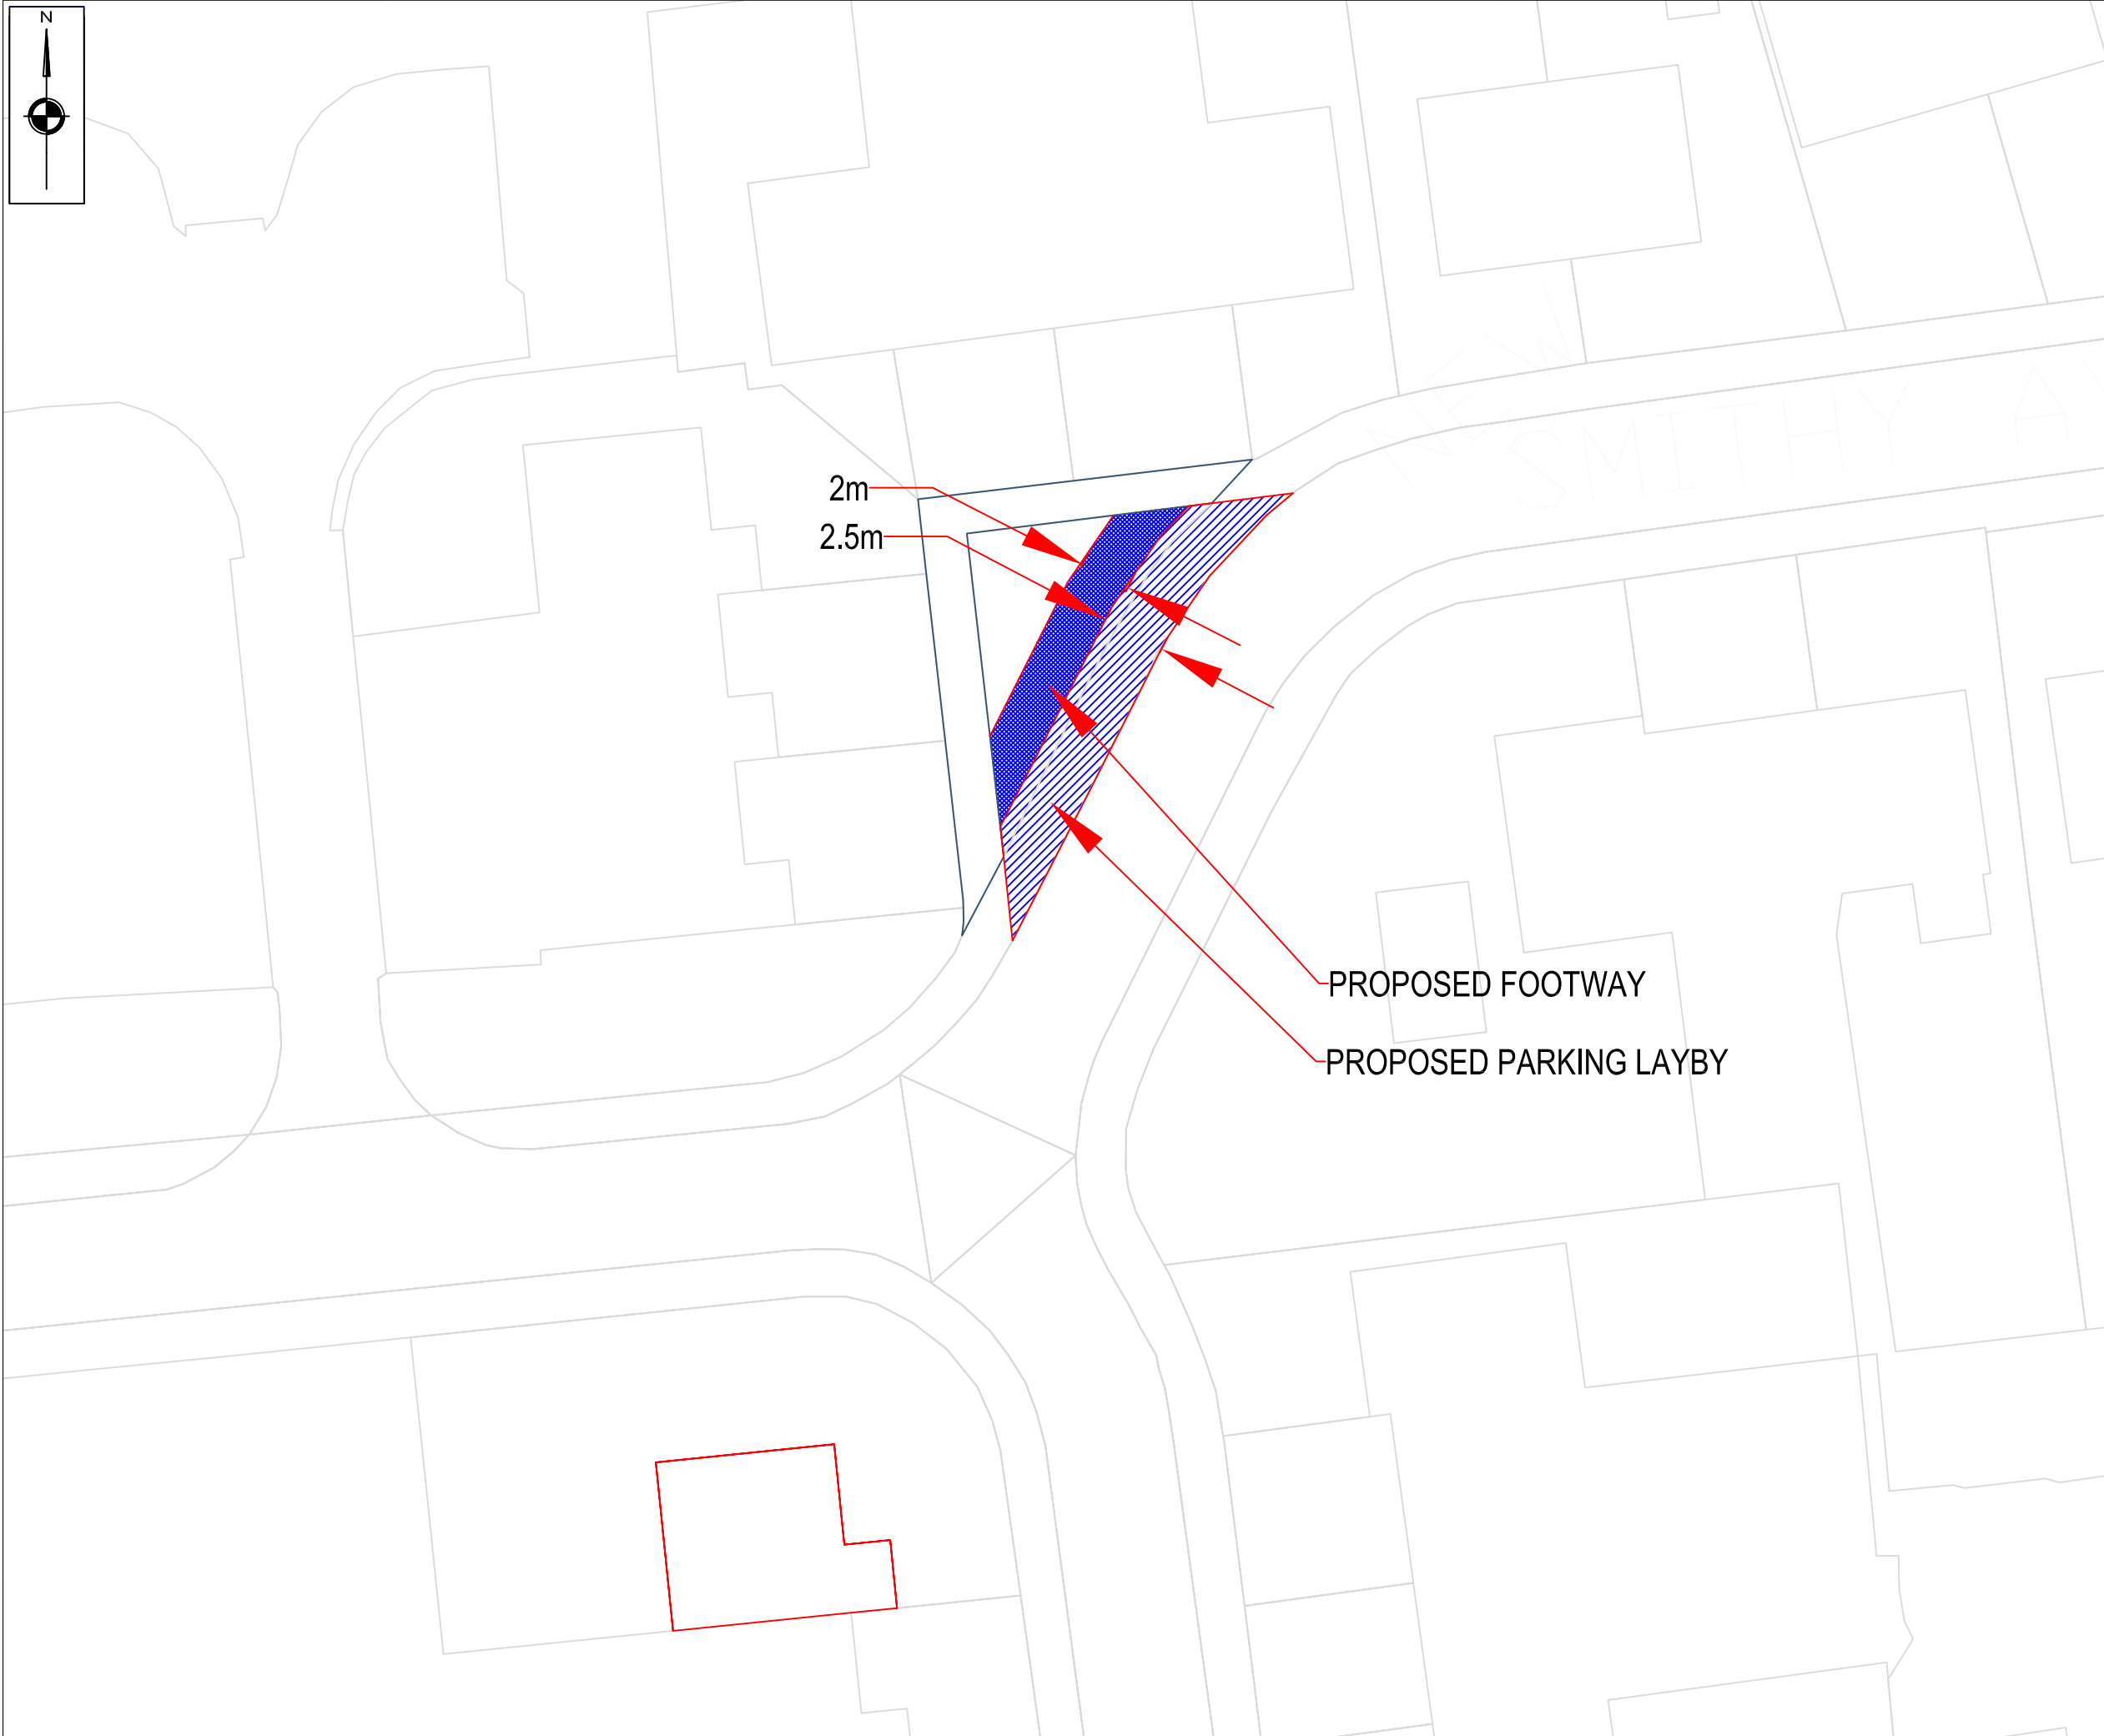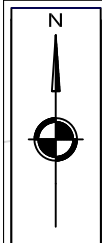

NOTES

REVISIONS

REV	DESCRIPTION	DATE	BY
-	-	-	-



Project:
NEW SMITHY AVENUE
THURSLSTONE

Client:
NEWETT HOMES

Drawing:
PROPOSED LAYBY

Drawn By:	GDM	Date:	14/05/19
Checked:	ATM	Scale:	1:250 @ A3

Drawing No.	Rev.
AMA/20366/SK001	-

Appendix E

TRIP RATE DATA

TRIP RATE CALCULATION SELECTION PARAMETERS:

Land Use : 03 - RESIDENTIAL
Category : A - HOUSES PRIVATELY OWNED

VEHICLES

Selected regions and areas:

02	SOUTH EAST	
	BD BEDFORDSHIRE	2 days
	EX ESSEX	1 days
	HF HERTFORDSHIRE	1 days
	SC SURREY	2 days
03	SOUTH WEST	
	CW CORNWALL	2 days
	DC DORSET	1 days
	GS GLOUCESTERSHIRE	1 days
	WL WILTSHIRE	1 days
04	EAST ANGLIA	
	CA CAMBRIDGESHIRE	1 days
	SF SUFFOLK	3 days
05	EAST MIDLANDS	
	DS DERBYSHIRE	1 days
	LE LEICESTERSHIRE	1 days
	LN LINCOLNSHIRE	2 days
	NT NOTTINGHAMSHIRE	1 days
06	WEST MIDLANDS	
	SH SHROPSHIRE	2 days
	ST STAFFORDSHIRE	1 days
	WM WEST MIDLANDS	3 days
	WO WORCESTERSHIRE	6 days
07	YORKSHIRE & NORTH LINCOLNSHIRE	
	NY NORTH YORKSHIRE	3 days
08	NORTH WEST	
	CH CHESHIRE	3 days
	LC LANCASHIRE	2 days
	MS MERSEYSIDE	1 days
09	NORTH	
	CB CUMBRIA	3 days
	TV TEES VALLEY	1 days
	TW TYNE & WEAR	1 days
10	WALES	
	CF CARDIFF	3 days
	CP CAERPHILLY	1 days
	WR WREXHAM	1 days

Filtering Stage 2 selection:

Parameter: Number of dwellings
Range: 10 to 792 (units:)

Public Transport Provision:

Selection by: Include all surveys

Date Range: 01/01/02 to 05/09/10

Selected survey days:

Monday	10 days
Tuesday	13 days
Wednesday	7 days
Thursday	14 days
Friday	7 days

Selected survey types:

Manual count	51 days
Directional ATC Count	0 days

Selected Locations:

Edge of Town Centre	4
Suburban Area (PPS6 Out of Centre)	20
Edge of Town	24
Neighbourhood Centre (PPS6 Local Centre)	3

Selected Location Sub Categories:

Residential Zone	36
Village	1
Out of Town	1
No Sub Category	13

LIST OF SITES relevant to selection parameters

1	BD-03-A-01	SEMI DETACHED, LUTON	BEDFORDSHIRE
	NEW BEDFORD ROAD		
	LUTON		
	Suburban Area (PPS6 Out of Centre)		
	Residential Zone		
	Total Number of dwellings: 131		
2	BD-03-A-02	SEMI DETACHED, LUTON	BEDFORDSHIRE
	RIDDY LANE		
	LUTON		
	Suburban Area (PPS6 Out of Centre)		
	Residential Zone		
	Total Number of dwellings: 82		
3	CA-03-A-02	MIXED HOUSES, PETERBOROUGH	CAMBRIDGESHIRE
	THORPE ROAD		
	PETERBOROUGH		
	Edge of Town Centre		
	Residential Zone		
	Total Number of dwellings: 363		
4	CB-03-A-02	SEMI DETACHED, WORKINGTON	CUMBRIA
	HAWKSHEAD AVENUE		
	WORKINGTON		
	Edge of Town		
	Residential Zone		
	Total Number of dwellings: 40		
5	CB-03-A-03	SEMI DETACHED, WORKINGTON	CUMBRIA
	HAWKSHEAD AVENUE		
	WORKINGTON		
	Edge of Town		
	Residential Zone		
	Total Number of dwellings: 40		
6	CB-03-A-04	SEMI DETACHED, WORKINGTON	CUMBRIA
	MOORCLOSE ROAD		
	SALTERBACK		
	WORKINGTON		
	Edge of Town		
	No Sub Category		
	Total Number of dwellings: 82		
7	CF-03-A-01	MIXED HOUSES, CARDIFF	CARDIFF
	VIRGIL STREET		
	NINIAN PARK		
	CARDIFF		
	Suburban Area (PPS6 Out of Centre)		
	No Sub Category		
	Total Number of dwellings: 222		
8	CF-03-A-02	MIXED HOUSES, CARDIFF	CARDIFF
	DROPE ROAD		
	CARDIFF		
	Edge of Town		
	Residential Zone		
	Total Number of dwellings: 196		
9	CF-03-A-03	DETACHED, CARDIFF	CARDIFF
	LLANTRISANT ROAD		
	CARDIFF		
	Suburban Area (PPS6 Out of Centre)		
	Residential Zone		
	Total Number of dwellings: 29		

LIST OF SITES relevant to selection parameters (Cont.)

10	CH-03-A-02	HOUSES/FLATS, CREWE	CHESHIRE
	SYDNEY ROAD		
	CREWE		
	Edge of Town		
	Residential Zone		
	Total Number of dwellings:	174	
11	CH-03-A-05	DETACHED, CREWE	CHESHIRE
	SYDNEY ROAD		
	SYDNEY		
	CREWE		
	Edge of Town		
	Residential Zone		
	Total Number of dwellings:	17	
12	CH-03-A-06	SEMI-DET./BUNGALOWS, CREWE	CHESHIRE
	CREWE ROAD		
	CREWE		
	Suburban Area (PPS6 Out of Centre)		
	No Sub Category		
	Total Number of dwellings:	129	
13	CP-03-A-02	SEMI DETACHED, PENGAM	CAERPHILLY
	THE RISE		
	PENGAM		
	Suburban Area (PPS6 Out of Centre)		
	No Sub Category		
	Total Number of dwellings:	41	
14	CW-03-A-01	TERRACED, PENZANCE	CORNWALL
	ALVERTON ROAD		
	PENZANCE		
	Suburban Area (PPS6 Out of Centre)		
	Residential Zone		
	Total Number of dwellings:	13	
15	CW-03-A-02	SEMI D./DETACHED, TRURO	CORNWALL
	BOSVEAN GARDENS		
	TRURO		
	Suburban Area (PPS6 Out of Centre)		
	Residential Zone		
	Total Number of dwellings:	73	
16	DC-03-A-01	DETACHED, POOLE	DORSET
	ISAACS CLOSE		
	POOLE		
	Suburban Area (PPS6 Out of Centre)		
	Residential Zone		
	Total Number of dwellings:	51	
17	DS-03-A-01	SEMI D./TERRACED, DRONFIELD	DERBYSHIRE
	THE AVENUE		
	HOLMESDALE		
	DRONFIELD		
	Neighbourhood Centre (PPS6 Local Centre)		
	Residential Zone		
	Total Number of dwellings:	20	
18	EX-03-A-01	SEMI-DET., STANFORD-LE-HOPE	ESSEX
	MILTON ROAD		
	CORRINGHAM		
	STANFORD-LE-HOPE		
	Edge of Town		
	Residential Zone		
	Total Number of dwellings:	237	

LIST OF SITES relevant to selection parameters (Cont.)

19	GS-03-A-01	SEMI D./TERRACED, GLOUCESTER	GLOUCESTERSHIRE
	KINGSHOLM ROAD KINGSHOLM GLOUCESTER Edge of Town Centre No Sub Category Total Number of dwellings: 73		
20	HF-03-A-01	MIXED HOUSES, WELWYN GC	HERTFORDSHIRE
	LONGCROFT LANE WELWYN GARDEN CITY Edge of Town Centre Residential Zone Total Number of dwellings: 53		
21	LC-03-A-22	BUNGALOWS, BLACKPOOL	LANCASHIRE
	CLIFTON DRIVE NORTH BLACKPOOL Edge of Town Residential Zone Total Number of dwellings: 98		
22	LC-03-A-29	DETACHED/SEMI D., BLACKBURN	LANCASHIRE
	REVIDGE ROAD FOUR LANE ENDS BLACKBURN Edge of Town Residential Zone Total Number of dwellings: 185		
23	LE-03-A-01	DETACHED, MELTON MOWBRAY	LEICESTERSHIRE
	REDWOOD AVENUE MELTON MOWBRAY Edge of Town Residential Zone Total Number of dwellings: 11		
24	LN-03-A-01	MIXED HOUSES, LINCOLN	LINCOLNSHIRE
	BRANT ROAD BRACEBRIDGE LINCOLN Edge of Town Residential Zone Total Number of dwellings: 150		
25	LN-03-A-02	MIXED HOUSES, LINCOLN	LINCOLNSHIRE
	HYKEHAM ROAD LINCOLN Suburban Area (PPS6 Out of Centre) Residential Zone Total Number of dwellings: 186		
26	MS-03-A-01	TERRACED, RUNCORN	MERSEYSIDE
	PALACE FIELDS AVENUE RUNCORN Neighbourhood Centre (PPS6 Local Centre) Residential Zone Total Number of dwellings: 372		
27	NT-03-A-03	SEMI DETACHED, KIRKBY-IN-ASHFD	NOTTINGHAMSHIRE
	B6018 SUTTON ROAD KIRKBY-IN-ASHFIELD Edge of Town Residential Zone Total Number of dwellings: 166		

LIST OF SITES relevant to selection parameters (Cont.)

28	NY-03-A-01	MIXED HOUSES, NORTHALLERTON	NORTH YORKSHIRE
		GRAMMAR SCHOOL LANE	
		NORTHALLERTON	
		Suburban Area (PPS6 Out of Centre)	
		Residential Zone	
		Total Number of dwellings:	52
29	NY-03-A-03	PRIVATE HOUSING, BOROUGHBRIDGE	NORTH YORKSHIRE
		NEW ROW	
		BOROUGHBRIDGE	
		Edge of Town Centre	
		Residential Zone	
		Total Number of dwellings:	14
30	NY-03-A-05	HOUSES AND FLATS, RIPON	NORTH YORKSHIRE
		BOROUGHBRIDGE ROAD	
		RIPON	
		Edge of Town	
		No Sub Category	
		Total Number of dwellings:	71
31	SC-03-A-03	DETACHED, EAST MOLESEY	SURREY
		A3050 HURST ROAD	
		HURST PARK	
		EAST MOLESEY	
		Suburban Area (PPS6 Out of Centre)	
		Residential Zone	
		Total Number of dwellings:	54
32	SC-03-A-04	HOUSES & FLATS, NEAR FRIMLEY	SURREY
		DEEPCUT BRIDGE ROAD	
		DEEPCUT	
		NEAR FRIMLEY	
		Neighbourhood Centre (PPS6 Local Centre)	
		Village	
		Total Number of dwellings:	288
33	SF-03-A-01	SEMI DETACHED, IPSWICH	SUFFOLK
		A1156 FELIXSTOWE ROAD	
		RACECOURSE	
		IPSWICH	
		Suburban Area (PPS6 Out of Centre)	
		Residential Zone	
		Total Number of dwellings:	77
34	SF-03-A-02	SEMI DET./TERRACED, IPSWICH	SUFFOLK
		STOKE PARK DRIVE	
		MAIDENHALL	
		IPSWICH	
		Edge of Town	
		Residential Zone	
		Total Number of dwellings:	230
35	SF-03-A-03	MIXED HOUSES, BURY ST EDMDS	SUFFOLK
		BARTON HILL	
		FORNHAM ST MARTIN	
		BURY ST EDMUNDS	
		Edge of Town	
		Out of Town	
		Total Number of dwellings:	101
36	SH-03-A-03	DETACHED, SHREWSBURY	SHROPSHIRE
		SOMERBY DRIVE	
		BICTON HEATH	
		SHREWSBURY	
		Edge of Town	
		No Sub Category	
		Total Number of dwellings:	10

LIST OF SITES relevant to selection parameters (Cont.)

37	SH-03-A-04	TERRACED, SHREWSBURY	SHROPSHIRE
	ST MICHAEL'S STREET		
	SHREWSBURY		
	Suburban Area (PPS6 Out of Centre)		
	No Sub Category		
	Total Number of dwellings:	108	
38	ST-03-A-05	TERRACED/DETACHED, STOKE	STAFFORDSHIRE
	WATERMEET GROVE		
	ETRURIA		
	STOKE-ON-TRENT		
	Suburban Area (PPS6 Out of Centre)		
	Residential Zone		
	Total Number of dwellings:	14	
39	TV-03-A-01	MIXED HOUSES/FLATS, HARTLEPL	TEES VALLEY
	POWLETT ROAD		
	HARTLEPOOL		
	Suburban Area (PPS6 Out of Centre)		
	No Sub Category		
	Total Number of dwellings:	225	
40	TW-03-A-01	SEMI DETACHED, SUNDERLAND	TYNE & WEAR
	LEECHMERE ROAD		
	HILLVIEW		
	SUNDERLAND		
	Edge of Town		
	Residential Zone		
	Total Number of dwellings:	81	
41	WL-03-A-01	SEMI D./TERRACED W. BASSETT	WILTSHIRE
	MAPLE DRIVE		
	WOOTTON BASSETT		
	Edge of Town		
	Residential Zone		
	Total Number of dwellings:	99	
42	WM-03-A-01	TERRACED, COVENTRY	WEST MIDLANDS
	FOLESHILL ROAD		
	FOLESHILL		
	COVENTRY		
	Suburban Area (PPS6 Out of Centre)		
	Residential Zone		
	Total Number of dwellings:	79	
43	WM-03-A-02	DETACHED/SEMI D., STRBRIDGE	WEST MIDLANDS
	HEATH STREET		
	STOURBRIDGE		
	Suburban Area (PPS6 Out of Centre)		
	Residential Zone		
	Total Number of dwellings:	12	
44	WM-03-A-03	MIXED HOUSING, COVENTRY	WEST MIDLANDS
	BASELEY WAY		
	ROWLEYS GREEN		
	COVENTRY		
	Edge of Town		
	Residential Zone		
	Total Number of dwellings:	84	
45	WO-03-A-01	DETACHED, BROMSGROVE	WORCESTERSHIRE
	MARLBOROUGH AVENUE		
	ASTON FIELDS		
	BROMSGROVE		
	Suburban Area (PPS6 Out of Centre)		
	Residential Zone		
	Total Number of dwellings:	10	

LIST OF SITES relevant to selection parameters (Cont.)

46	WO-03-A-02	SEMI DETACHED, REDDITCH	WORCESTERSHIRE
	MEADOWHILL ROAD		
	REDDITCH		
	Edge of Town		
	No Sub Category		
	Total Number of dwellings:	48	
47	WO-03-A-03	DETACHED, KIDDERMINSTER	WORCESTERSHIRE
	BLAKEBROOK		
	BLAKEBROOK		
	KIDDERMINSTER		
	Suburban Area (PPS6 Out of Centre)		
	Residential Zone		
	Total Number of dwellings:	138	
48	WO-03-A-04	MIXED HOUSES, WORCESTER	WORCESTERSHIRE
	MALVERN ROAD		
	WORCESTER		
	Edge of Town		
	Residential Zone		
	Total Number of dwellings:	792	
49	WO-03-A-05	TERRACED/DET., BROMSGROVE	WORCESTERSHIRE
	ST GODWALDS ROAD		
	ASTON FIELDS		
	BROMSGROVE		
	Edge of Town		
	No Sub Category		
	Total Number of dwellings:	215	
50	WO-03-A-06	DET./TERRACED, BROMSGROVE	WORCESTERSHIRE
	ST GODWALDS ROAD		
	ASTON FIELDS		
	BROMSGROVE		
	Edge of Town		
	No Sub Category		
	Total Number of dwellings:	232	
51	WR-03-A-01	SEMI DETACHED, WREXHAM	WREXHAM
	MOLD ROAD		
	RHOSDDU		
	WREXHAM		
	Edge of Town		
	No Sub Category		
	Total Number of dwellings:	82	

TRIP RATE for Land Use 03 - RESIDENTIAL/A - HOUSES PRIVATELY OWNED

VEHICLES

Calculation factor: **1 DWELLS**

BOLD print indicates peak (busiest) period

Time Range	ARRIVALS			DEPARTURES			TOTALS		
	No. Days	Ave. DWELLS	Trip Rate	No. Days	Ave. DWELLS	Trip Rate	No. Days	Ave. DWELLS	Trip Rate
00:00 - 01:00	0	0	0.000	0	0	0.000	0	0	0.000
01:00 - 02:00	0	0	0.000	0	0	0.000	0	0	0.000
02:00 - 03:00	0	0	0.000	0	0	0.000	0	0	0.000
03:00 - 04:00	0	0	0.000	0	0	0.000	0	0	0.000
04:00 - 05:00	0	0	0.000	0	0	0.000	0	0	0.000
05:00 - 06:00	0	0	0.000	0	0	0.000	0	0	0.000
06:00 - 07:00	0	0	0.000	0	0	0.000	0	0	0.000
07:00 - 08:00	51	125	0.074	51	125	0.260	51	125	0.334
08:00 - 09:00	51	125	0.151	51	125	0.416	51	125	0.567
09:00 - 10:00	51	125	0.167	51	125	0.215	51	125	0.382
10:00 - 11:00	51	125	0.148	51	125	0.183	51	125	0.331
11:00 - 12:00	51	125	0.180	51	125	0.178	51	125	0.358
12:00 - 13:00	51	125	0.203	51	125	0.177	51	125	0.380
13:00 - 14:00	51	125	0.184	51	125	0.177	51	125	0.361
14:00 - 15:00	51	125	0.193	51	125	0.195	51	125	0.388
15:00 - 16:00	51	125	0.280	51	125	0.210	51	125	0.490
16:00 - 17:00	51	125	0.320	51	125	0.200	51	125	0.520
17:00 - 18:00	51	125	0.390	51	125	0.225	51	125	0.615
18:00 - 19:00	51	125	0.283	51	125	0.214	51	125	0.497
19:00 - 20:00	0	0	0.000	0	0	0.000	0	0	0.000
20:00 - 21:00	0	0	0.000	0	0	0.000	0	0	0.000
21:00 - 22:00	0	0	0.000	0	0	0.000	0	0	0.000
22:00 - 23:00	0	0	0.000	0	0	0.000	0	0	0.000
23:00 - 24:00	0	0	0.000	0	0	0.000	0	0	0.000
Total Rates:			2.573				2.650	5.223	

Parameter summary

Trip rate parameter range selected: 10 - 792 (units:)
 Survey date date range: 01/01/02 - 05/09/10
 Number of weekdays (Monday-Friday): 51
 Number of Saturdays: 0
 Number of Sundays: 0
 Surveys manually removed from selection: 0

TRIP RATE for Land Use 03 - RESIDENTIAL/A - HOUSES PRIVATELY OWNED

OGVS

Calculation factor: 1 DWELLS

BOLD print indicates peak (busiest) period

Time Range	ARRIVALS			DEPARTURES			TOTALS		
	No. Days	Ave. DWELLS	Trip Rate	No. Days	Ave. DWELLS	Trip Rate	No. Days	Ave. DWELLS	Trip Rate
00:00 - 01:00	0	0	0.000	0	0	0.000	0	0	0.000
01:00 - 02:00	0	0	0.000	0	0	0.000	0	0	0.000
02:00 - 03:00	0	0	0.000	0	0	0.000	0	0	0.000
03:00 - 04:00	0	0	0.000	0	0	0.000	0	0	0.000
04:00 - 05:00	0	0	0.000	0	0	0.000	0	0	0.000
05:00 - 06:00	0	0	0.000	0	0	0.000	0	0	0.000
06:00 - 07:00	0	0	0.000	0	0	0.000	0	0	0.000
07:00 - 08:00	51	125	0.003	51	125	0.003	51	125	0.006
08:00 - 09:00	51	125	0.003	51	125	0.003	51	125	0.006
09:00 - 10:00	51	125	0.005	51	125	0.003	51	125	0.008
10:00 - 11:00	51	125	0.003	51	125	0.004	51	125	0.007
11:00 - 12:00	51	125	0.002	51	125	0.002	51	125	0.004
12:00 - 13:00	51	125	0.004	51	125	0.004	51	125	0.008
13:00 - 14:00	51	125	0.004	51	125	0.004	51	125	0.008
14:00 - 15:00	51	125	0.002	51	125	0.003	51	125	0.005
15:00 - 16:00	51	125	0.002	51	125	0.002	51	125	0.004
16:00 - 17:00	51	125	0.002	51	125	0.001	51	125	0.003
17:00 - 18:00	51	125	0.001	51	125	0.001	51	125	0.002
18:00 - 19:00	51	125	0.001	51	125	0.001	51	125	0.002
19:00 - 20:00	0	0	0.000	0	0	0.000	0	0	0.000
20:00 - 21:00	0	0	0.000	0	0	0.000	0	0	0.000
21:00 - 22:00	0	0	0.000	0	0	0.000	0	0	0.000
22:00 - 23:00	0	0	0.000	0	0	0.000	0	0	0.000
23:00 - 24:00	0	0	0.000	0	0	0.000	0	0	0.000
Total Rates:			0.032			0.031			0.063

Parameter summary

Trip rate parameter range selected: 10 - 792 (units:)
 Survey date date range: 01/01/02 - 05/09/10
 Number of weekdays (Monday-Friday): 51
 Number of Saturdays: 0
 Number of Sundays: 0
 Surveys manually removed from selection: 0

TRIP RATE for Land Use 03 - RESIDENTIAL/A - HOUSES PRIVATELY OWNED

PSVS

Calculation factor: 1 DWELLS

BOLD print indicates peak (busiest) period

Time Range	ARRIVALS			DEPARTURES			TOTALS		
	No. Days	Ave. DWELLS	Trip Rate	No. Days	Ave. DWELLS	Trip Rate	No. Days	Ave. DWELLS	Trip Rate
00:00 - 01:00	0	0	0.000	0	0	0.000	0	0	0.000
01:00 - 02:00	0	0	0.000	0	0	0.000	0	0	0.000
02:00 - 03:00	0	0	0.000	0	0	0.000	0	0	0.000
03:00 - 04:00	0	0	0.000	0	0	0.000	0	0	0.000
04:00 - 05:00	0	0	0.000	0	0	0.000	0	0	0.000
05:00 - 06:00	0	0	0.000	0	0	0.000	0	0	0.000
06:00 - 07:00	0	0	0.000	0	0	0.000	0	0	0.000
07:00 - 08:00	51	125	0.000	51	125	0.001	51	125	0.001
08:00 - 09:00	51	125	0.001	51	125	0.002	51	125	0.003
09:00 - 10:00	51	125	0.001	51	125	0.001	51	125	0.002
10:00 - 11:00	51	125	0.001	51	125	0.001	51	125	0.002
11:00 - 12:00	51	125	0.001	51	125	0.001	51	125	0.002
12:00 - 13:00	51	125	0.001	51	125	0.001	51	125	0.002
13:00 - 14:00	51	125	0.001	51	125	0.001	51	125	0.002
14:00 - 15:00	51	125	0.001	51	125	0.001	51	125	0.002
15:00 - 16:00	51	125	0.001	51	125	0.001	51	125	0.002
16:00 - 17:00	51	125	0.001	51	125	0.001	51	125	0.002
17:00 - 18:00	51	125	0.001	51	125	0.001	51	125	0.002
18:00 - 19:00	51	125	0.001	51	125	0.001	51	125	0.002
19:00 - 20:00	0	0	0.000	0	0	0.000	0	0	0.000
20:00 - 21:00	0	0	0.000	0	0	0.000	0	0	0.000
21:00 - 22:00	0	0	0.000	0	0	0.000	0	0	0.000
22:00 - 23:00	0	0	0.000	0	0	0.000	0	0	0.000
23:00 - 24:00	0	0	0.000	0	0	0.000	0	0	0.000
Total Rates:			0.011			0.013			0.024

Parameter summary

Trip rate parameter range selected: 10 - 792 (units:)
 Survey date date range: 01/01/02 - 05/09/10
 Number of weekdays (Monday-Friday): 51
 Number of Saturdays: 0
 Number of Sundays: 0
 Surveys manually removed from selection: 0

TRIP RATE for Land Use 03 - RESIDENTIAL/A - HOUSES PRIVATELY OWNED

CYCLISTS

Calculation factor: **1 DWELLS**

BOLD print indicates peak (busiest) period

Time Range	ARRIVALS			DEPARTURES			TOTALS		
	No. Days	Ave. DWELLS	Trip Rate	No. Days	Ave. DWELLS	Trip Rate	No. Days	Ave. DWELLS	Trip Rate
00:00 - 01:00	0	0	0.000	0	0	0.000	0	0	0.000
01:00 - 02:00	0	0	0.000	0	0	0.000	0	0	0.000
02:00 - 03:00	0	0	0.000	0	0	0.000	0	0	0.000
03:00 - 04:00	0	0	0.000	0	0	0.000	0	0	0.000
04:00 - 05:00	0	0	0.000	0	0	0.000	0	0	0.000
05:00 - 06:00	0	0	0.000	0	0	0.000	0	0	0.000
06:00 - 07:00	0	0	0.000	0	0	0.000	0	0	0.000
07:00 - 08:00	51	125	0.006	51	125	0.010	51	125	0.016
08:00 - 09:00	51	125	0.004	51	125	0.013	51	125	0.017
09:00 - 10:00	51	125	0.002	51	125	0.004	51	125	0.006
10:00 - 11:00	51	125	0.003	51	125	0.003	51	125	0.006
11:00 - 12:00	51	125	0.004	51	125	0.003	51	125	0.007
12:00 - 13:00	51	125	0.004	51	125	0.003	51	125	0.007
13:00 - 14:00	51	125	0.003	51	125	0.004	51	125	0.007
14:00 - 15:00	51	125	0.003	51	125	0.003	51	125	0.006
15:00 - 16:00	51	125	0.011	51	125	0.006	51	125	0.017
16:00 - 17:00	51	125	0.011	51	125	0.009	51	125	0.020
17:00 - 18:00	51	125	0.012	51	125	0.008	51	125	0.020
18:00 - 19:00	51	125	0.009	51	125	0.006	51	125	0.015
19:00 - 20:00	0	0	0.000	0	0	0.000	0	0	0.000
20:00 - 21:00	0	0	0.000	0	0	0.000	0	0	0.000
21:00 - 22:00	0	0	0.000	0	0	0.000	0	0	0.000
22:00 - 23:00	0	0	0.000	0	0	0.000	0	0	0.000
23:00 - 24:00	0	0	0.000	0	0	0.000	0	0	0.000
Total Rates:			0.072			0.072			0.144

Parameter summary

Trip rate parameter range selected: 10 - 792 (units:)
 Survey date date range: 01/01/02 - 05/09/10
 Number of weekdays (Monday-Friday): 51
 Number of Saturdays: 0
 Number of Sundays: 0
 Surveys manually removed from selection: 0



All rights are reserved. Copyright © 2021

Andrew Moseley Associates, 51A St Paul's Street, Leeds, LS1 2TE

www.amatp.co.uk

info@amatp.co.uk