


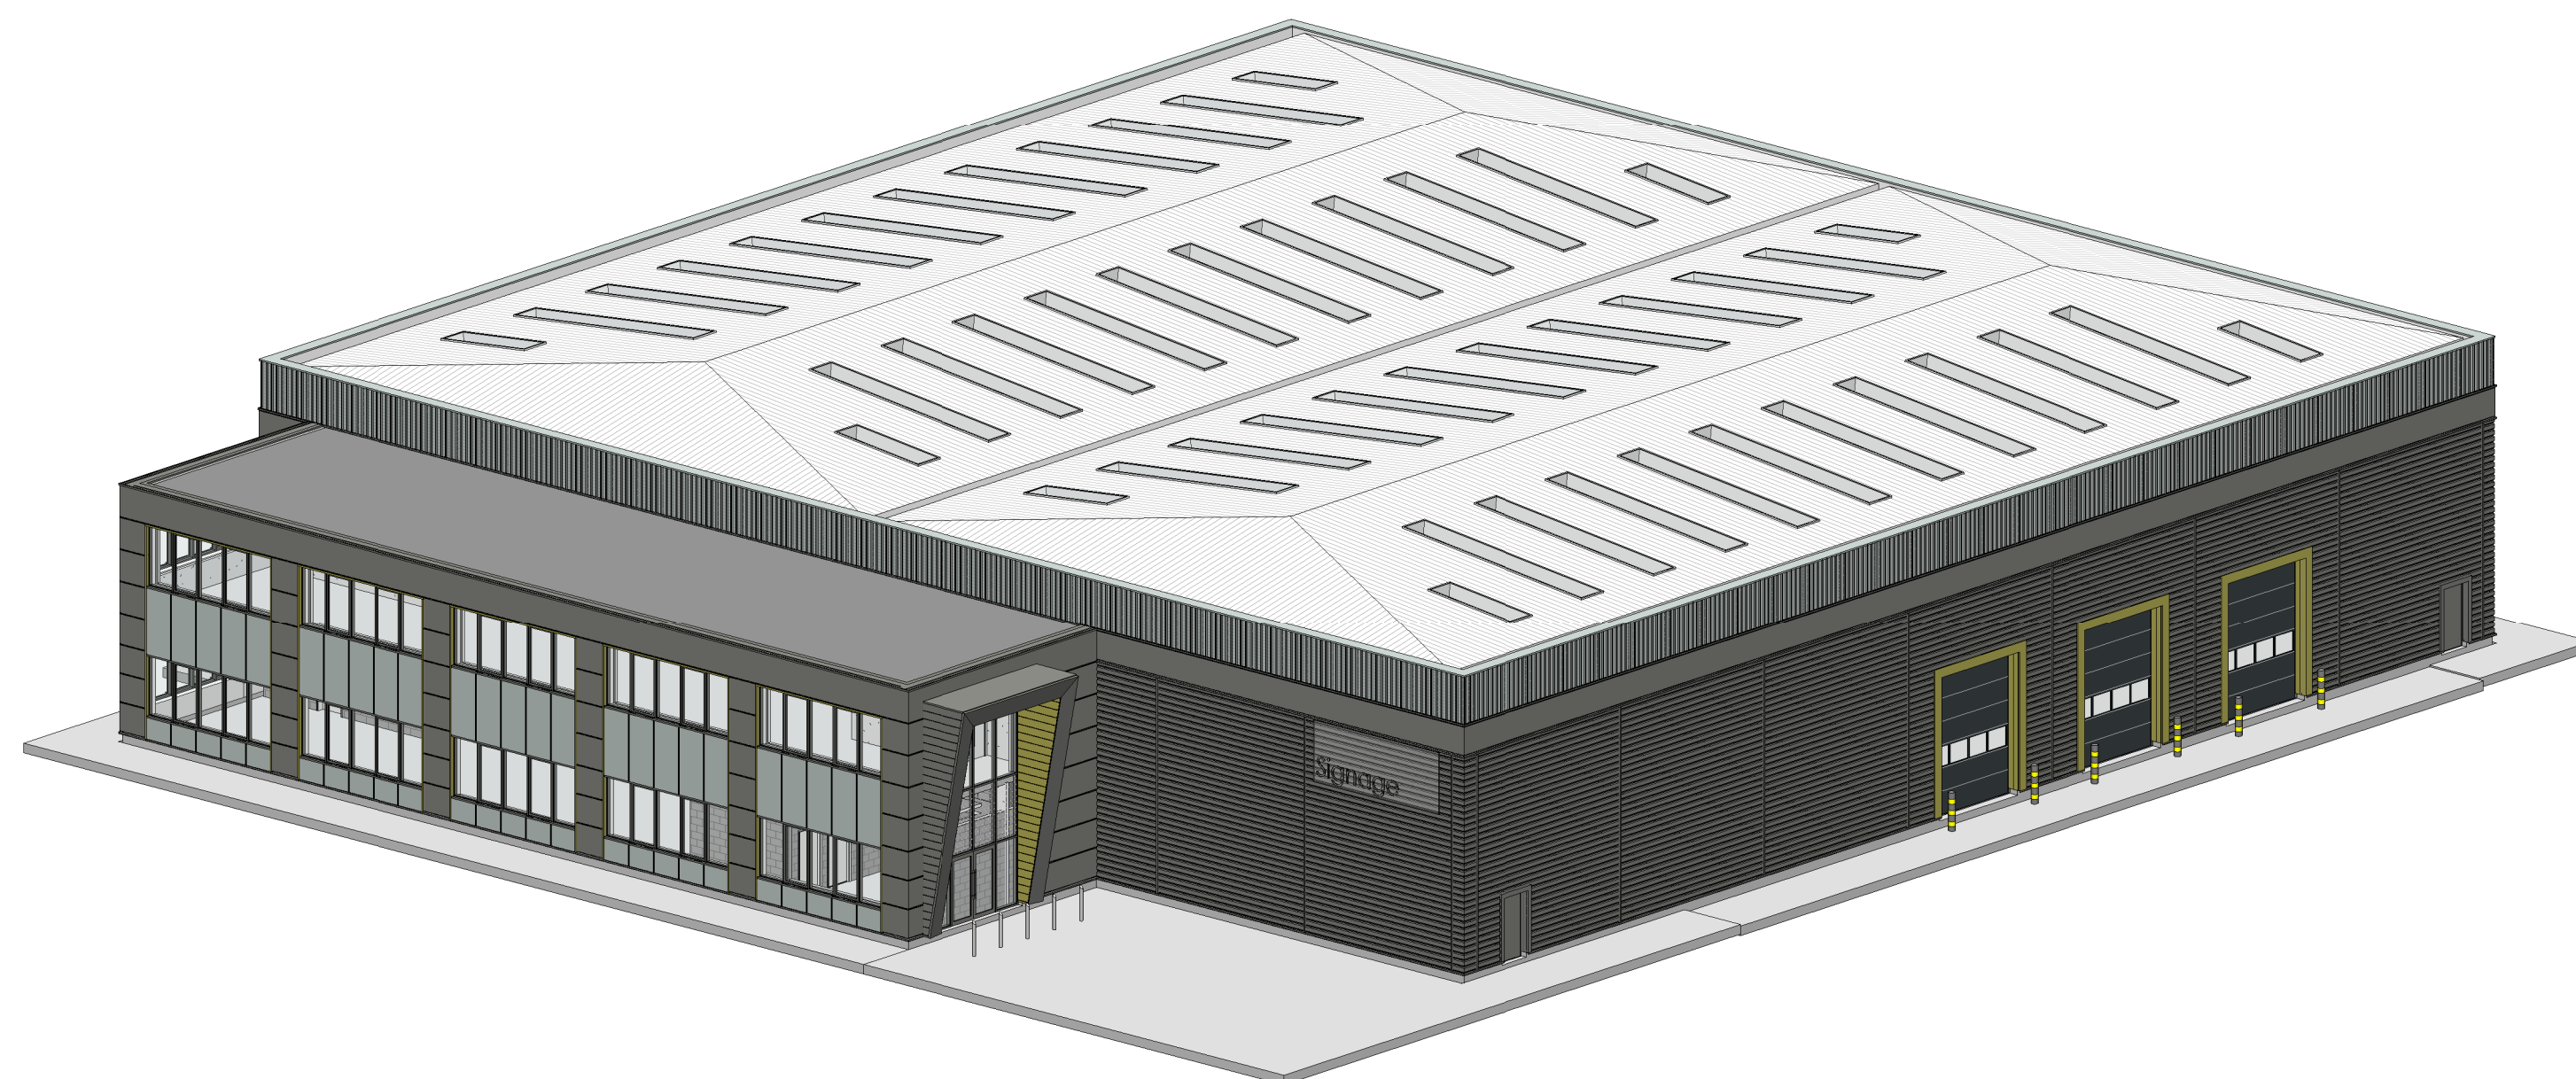

					C B A	29.04.22 05.04.22 25.03.21	Updated in lien with planning comments Additional service door added Additional Office Content added	N88 PSM N88 PSM		
					Rev	Date	Description	Rev by	Chk'd By	
Project Title	Proposed Industrial Development							Drawing Title	3D Views	
								Job-Dwg No	15315 - (P)124	
	Client	Gregory Properties							☒	Wakefield, WF1 3GA t. 01924 291800
									☐	Carvers Warehouse, 77 Dale Street, Manchester, M1 2YG t. 0161 2388555
									☐	The Old Rectory, 79 High Street, Newport Pagnell, MK16 8AB t. 01908 211577
Status	PLANNING							☐	101 London Road, Reading, RG1 3BY t. 0118 9507700	
Scale						Drawing Size	A1	☐	10 Gees Court St Christophers Place, London W1U 1JJ t. 02027 4091215	
Drawn By	NBB	Checked By	PSM	Date	12.2020					

Location



HARRIS
PARTNERSHIP

ARCHITECTS
www.harrispartnership.com