

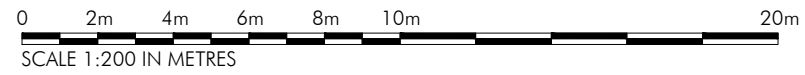



EXISTING ELEVATION A
SCALE 1:200

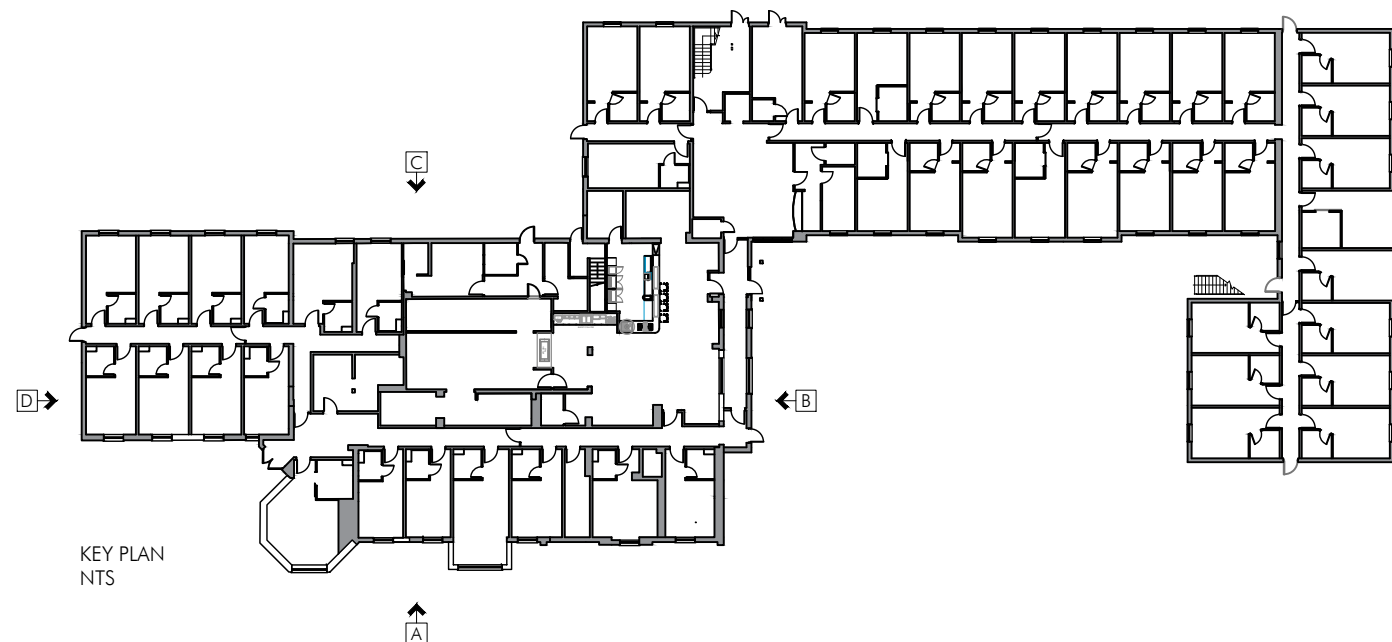

EXISTING ELEVATION B
SCALE 1:200

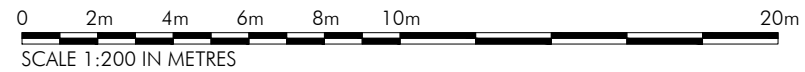

KEY PLAN
NTS

PLANNING ISSUE	CA	PLANNING ISSUE	18.06.24	PD
	DRAWN	REVISION	DATE	VER
	PROJECT PREMIER INN EXTENSION WITH BREAKFAST ROOM PREMIER INN BARNSELY DEARNE VALLEY			
	TITLE EXISTING ELEVATIONS SHEET 1 OF 2			
SCALE 1:500 @ A3				
JOB No P11104	DRAWING No SK4	REV /	 ARCHITECTS & DESIGNERS	
7 Buxton Road West, Disley, Stockport, Cheshire, SK12 2AE. Website: www.allisonpike.com		Telephone: 01663 763000 Facsimile: 01663 766772 Email: studio@allisonpike.com		
© Allison Pike Partnership Limited.				